



EXISTING SITE PLAN & FLOOR PLANS

OLD RHODES - LORDS LANE - LONGRIDGE - PRESTON - PR3 2TA

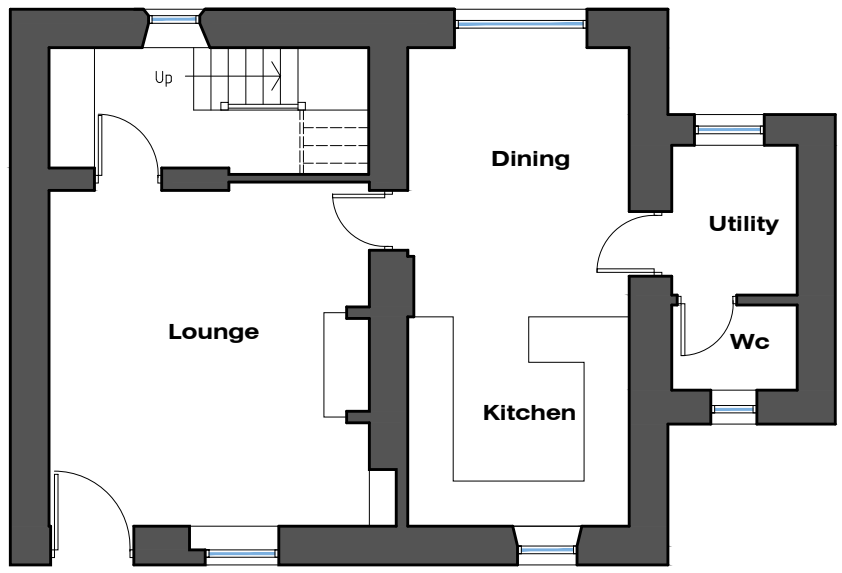

GROUND FLOOR PLAN

Scale 1:100 0 1m 2 3 4

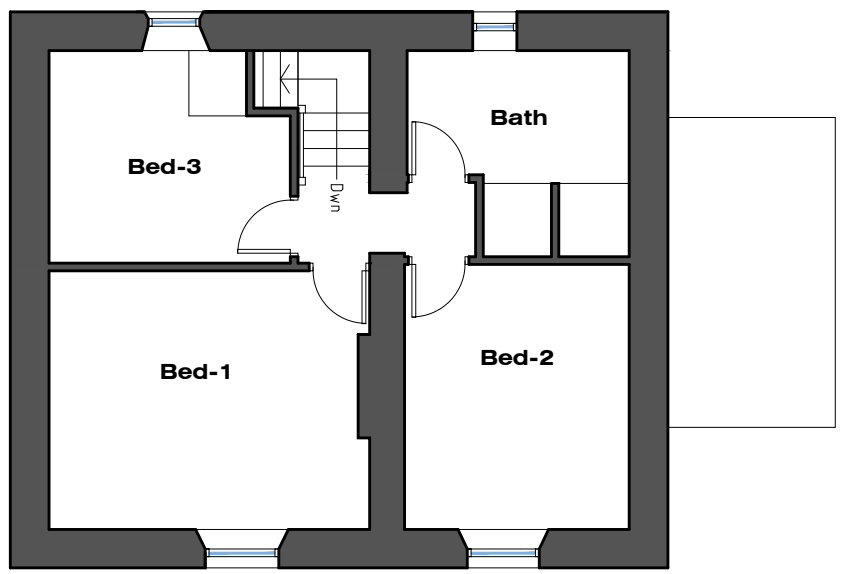

FIRST FLOOR PLAN

Scale 1:100 0 1m 2 3 4

Rev-A: Minor amendment prior to submission of PN application (12.08.25)

MR & MRS SHAW: SINGLE STOREY EXTENSION: OLD RHODES LORDS LANE LONGRIDGE PRESTON PR3 2TA	JM-0338	002	Rev-A
	EXISTING SITE & FLOOR PLANS		Date: 23.07.25 Drawn: J Monks Scale: 1:200/ 100 Paper Size: A3
MONKS-ARCHITECTURAL-DESIGN			
25 BIRCHFIELD DRIVE - LONGRIDGE- PRESTON - PR3 3HP			