




SIDE ELEVATION - NORTH

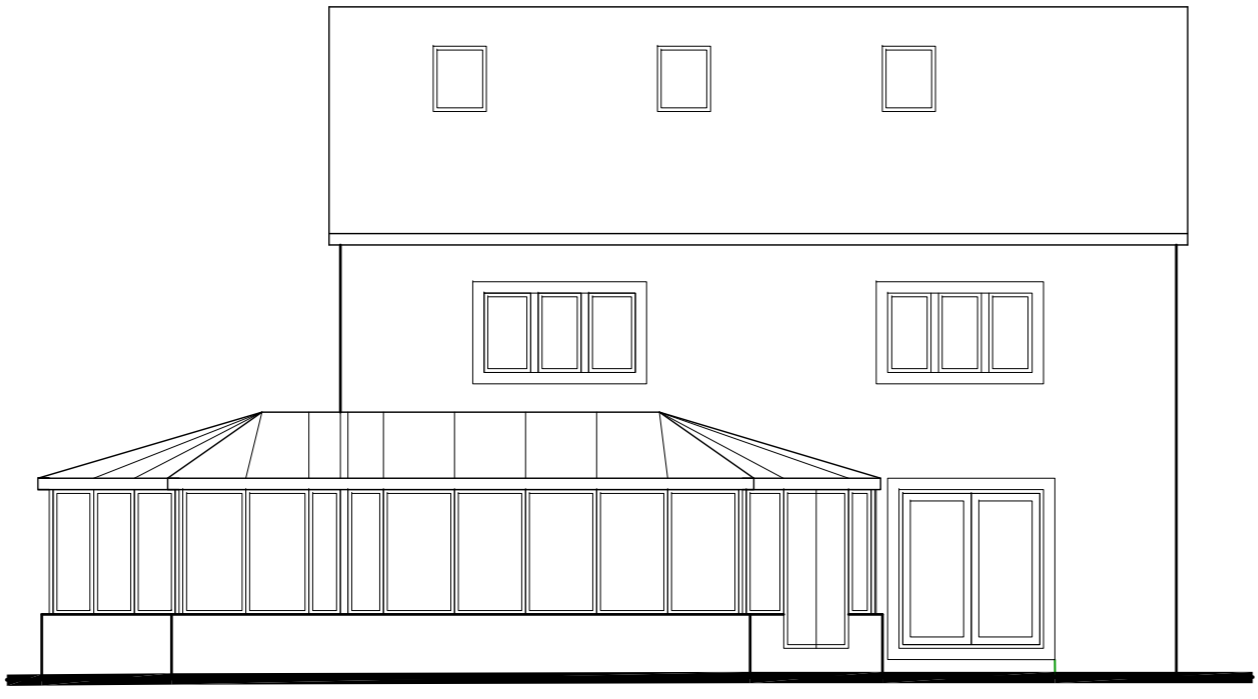


REAR ELEVATION - WEST

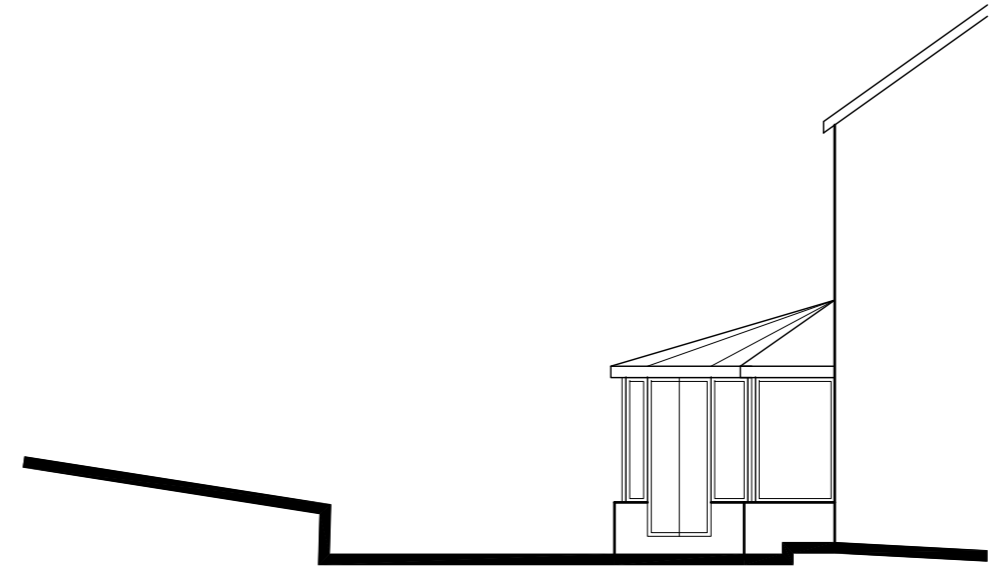


SIDE ELEVATION - SOUTH

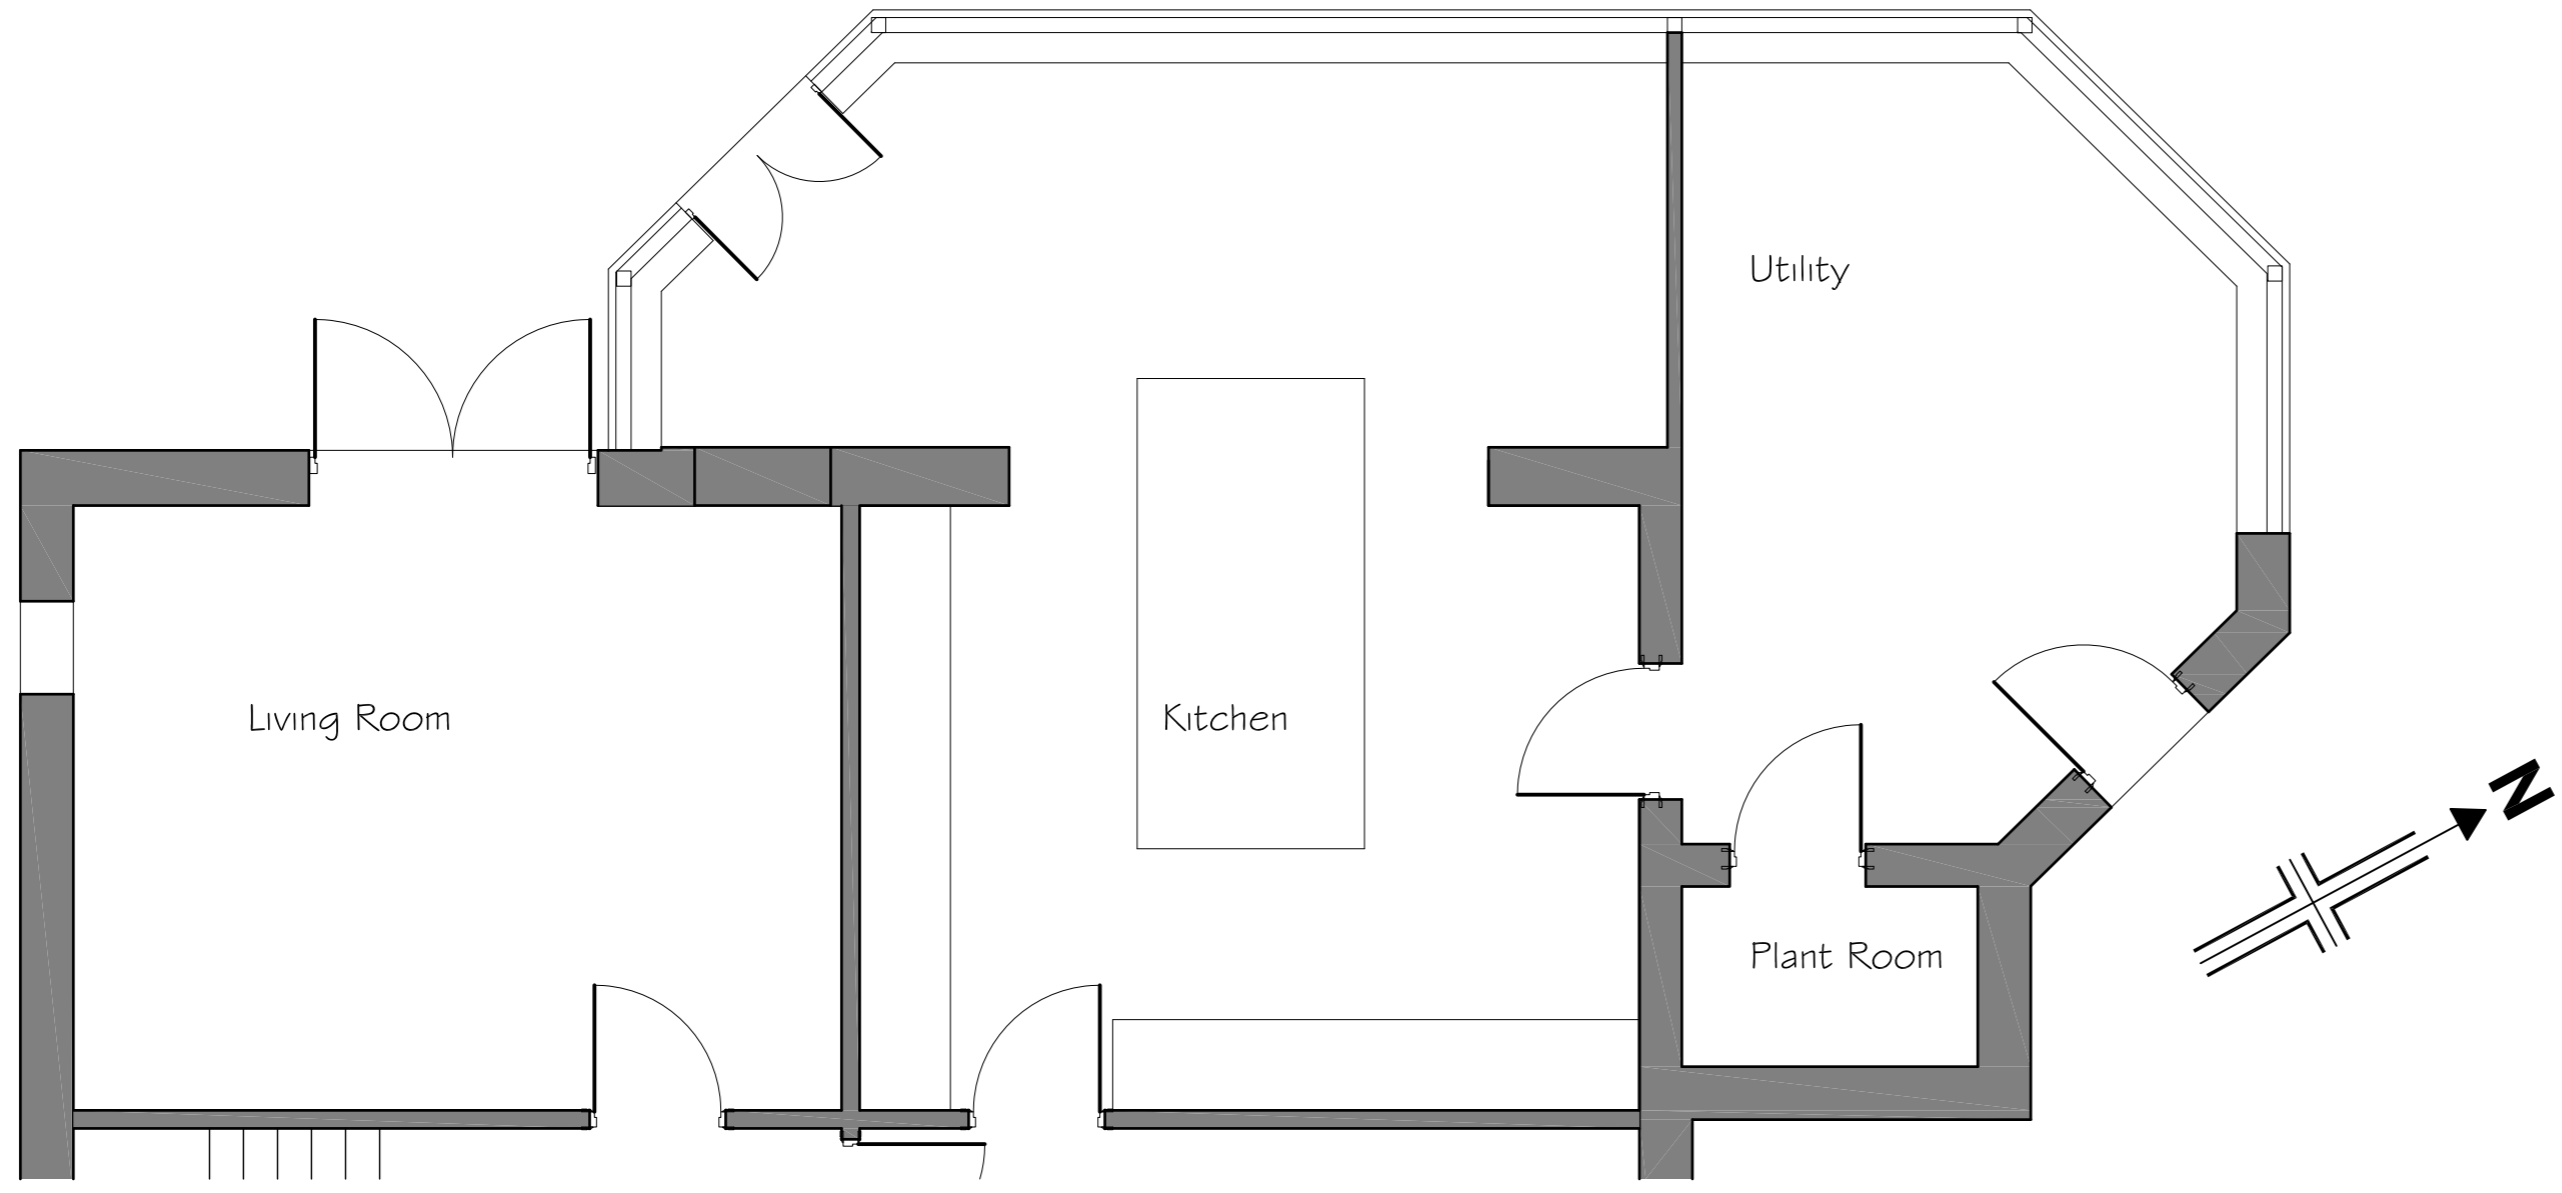

PLAN

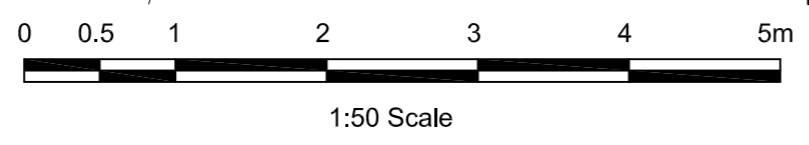

Mr & Mrs Buchanan					
High Beech House Crow Trees Brow, Chatburn			Drwg No. A4693-PL03	Rev.	
Plan and Elevations As Existing			Scale As Shown	Sheet Size A2	
			Date October 2025		
			PSA Design Ltd The Old Bank House, 6 Berry Lane, Longridge, Preston, PR3 3JA Tel. 01772 786066 www.psadesign.co.uk mail@psadesign.co.uk	Drawn DME	Checked