




SIDE ELEVATION - NORTH

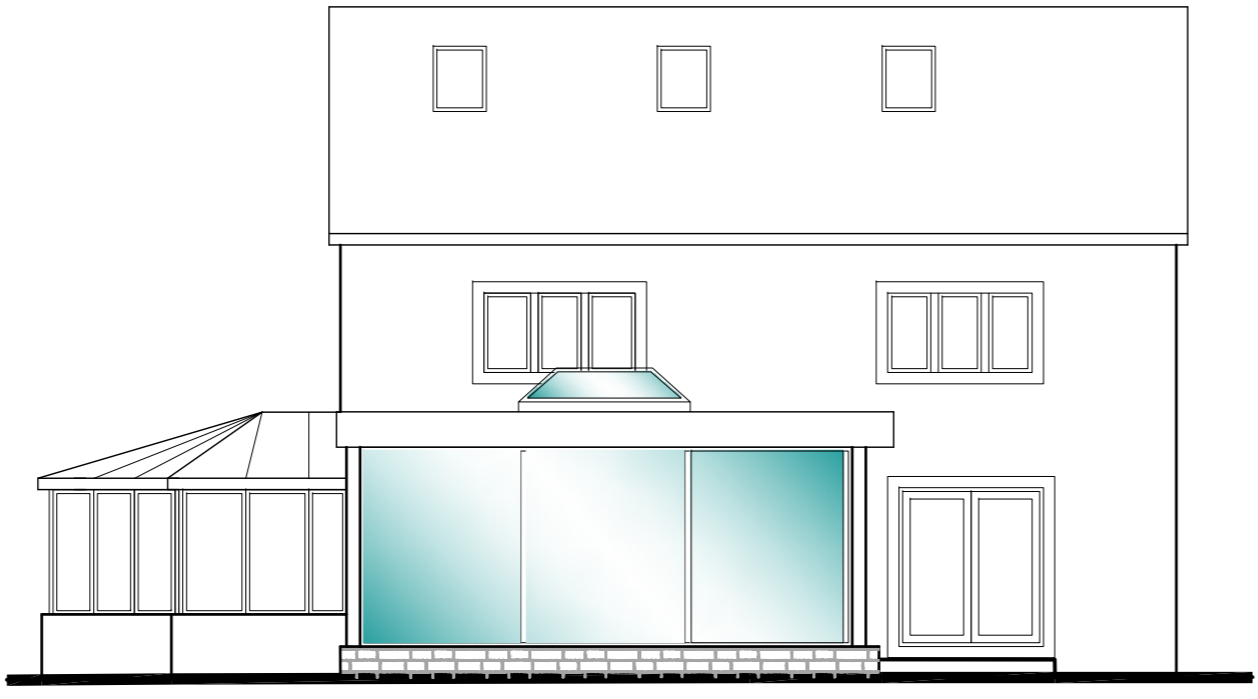


REAR ELEVATION - WEST

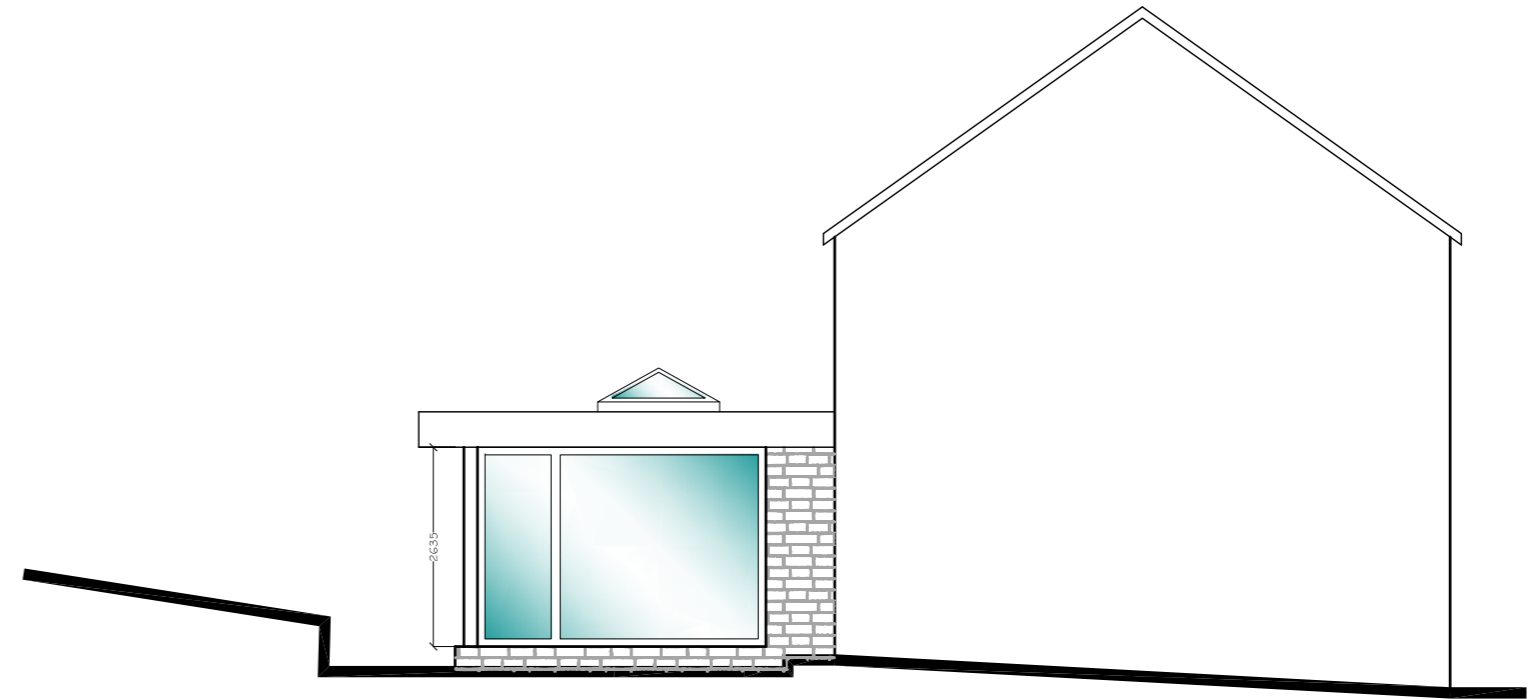

SIDE ELEVATION - SOUTH

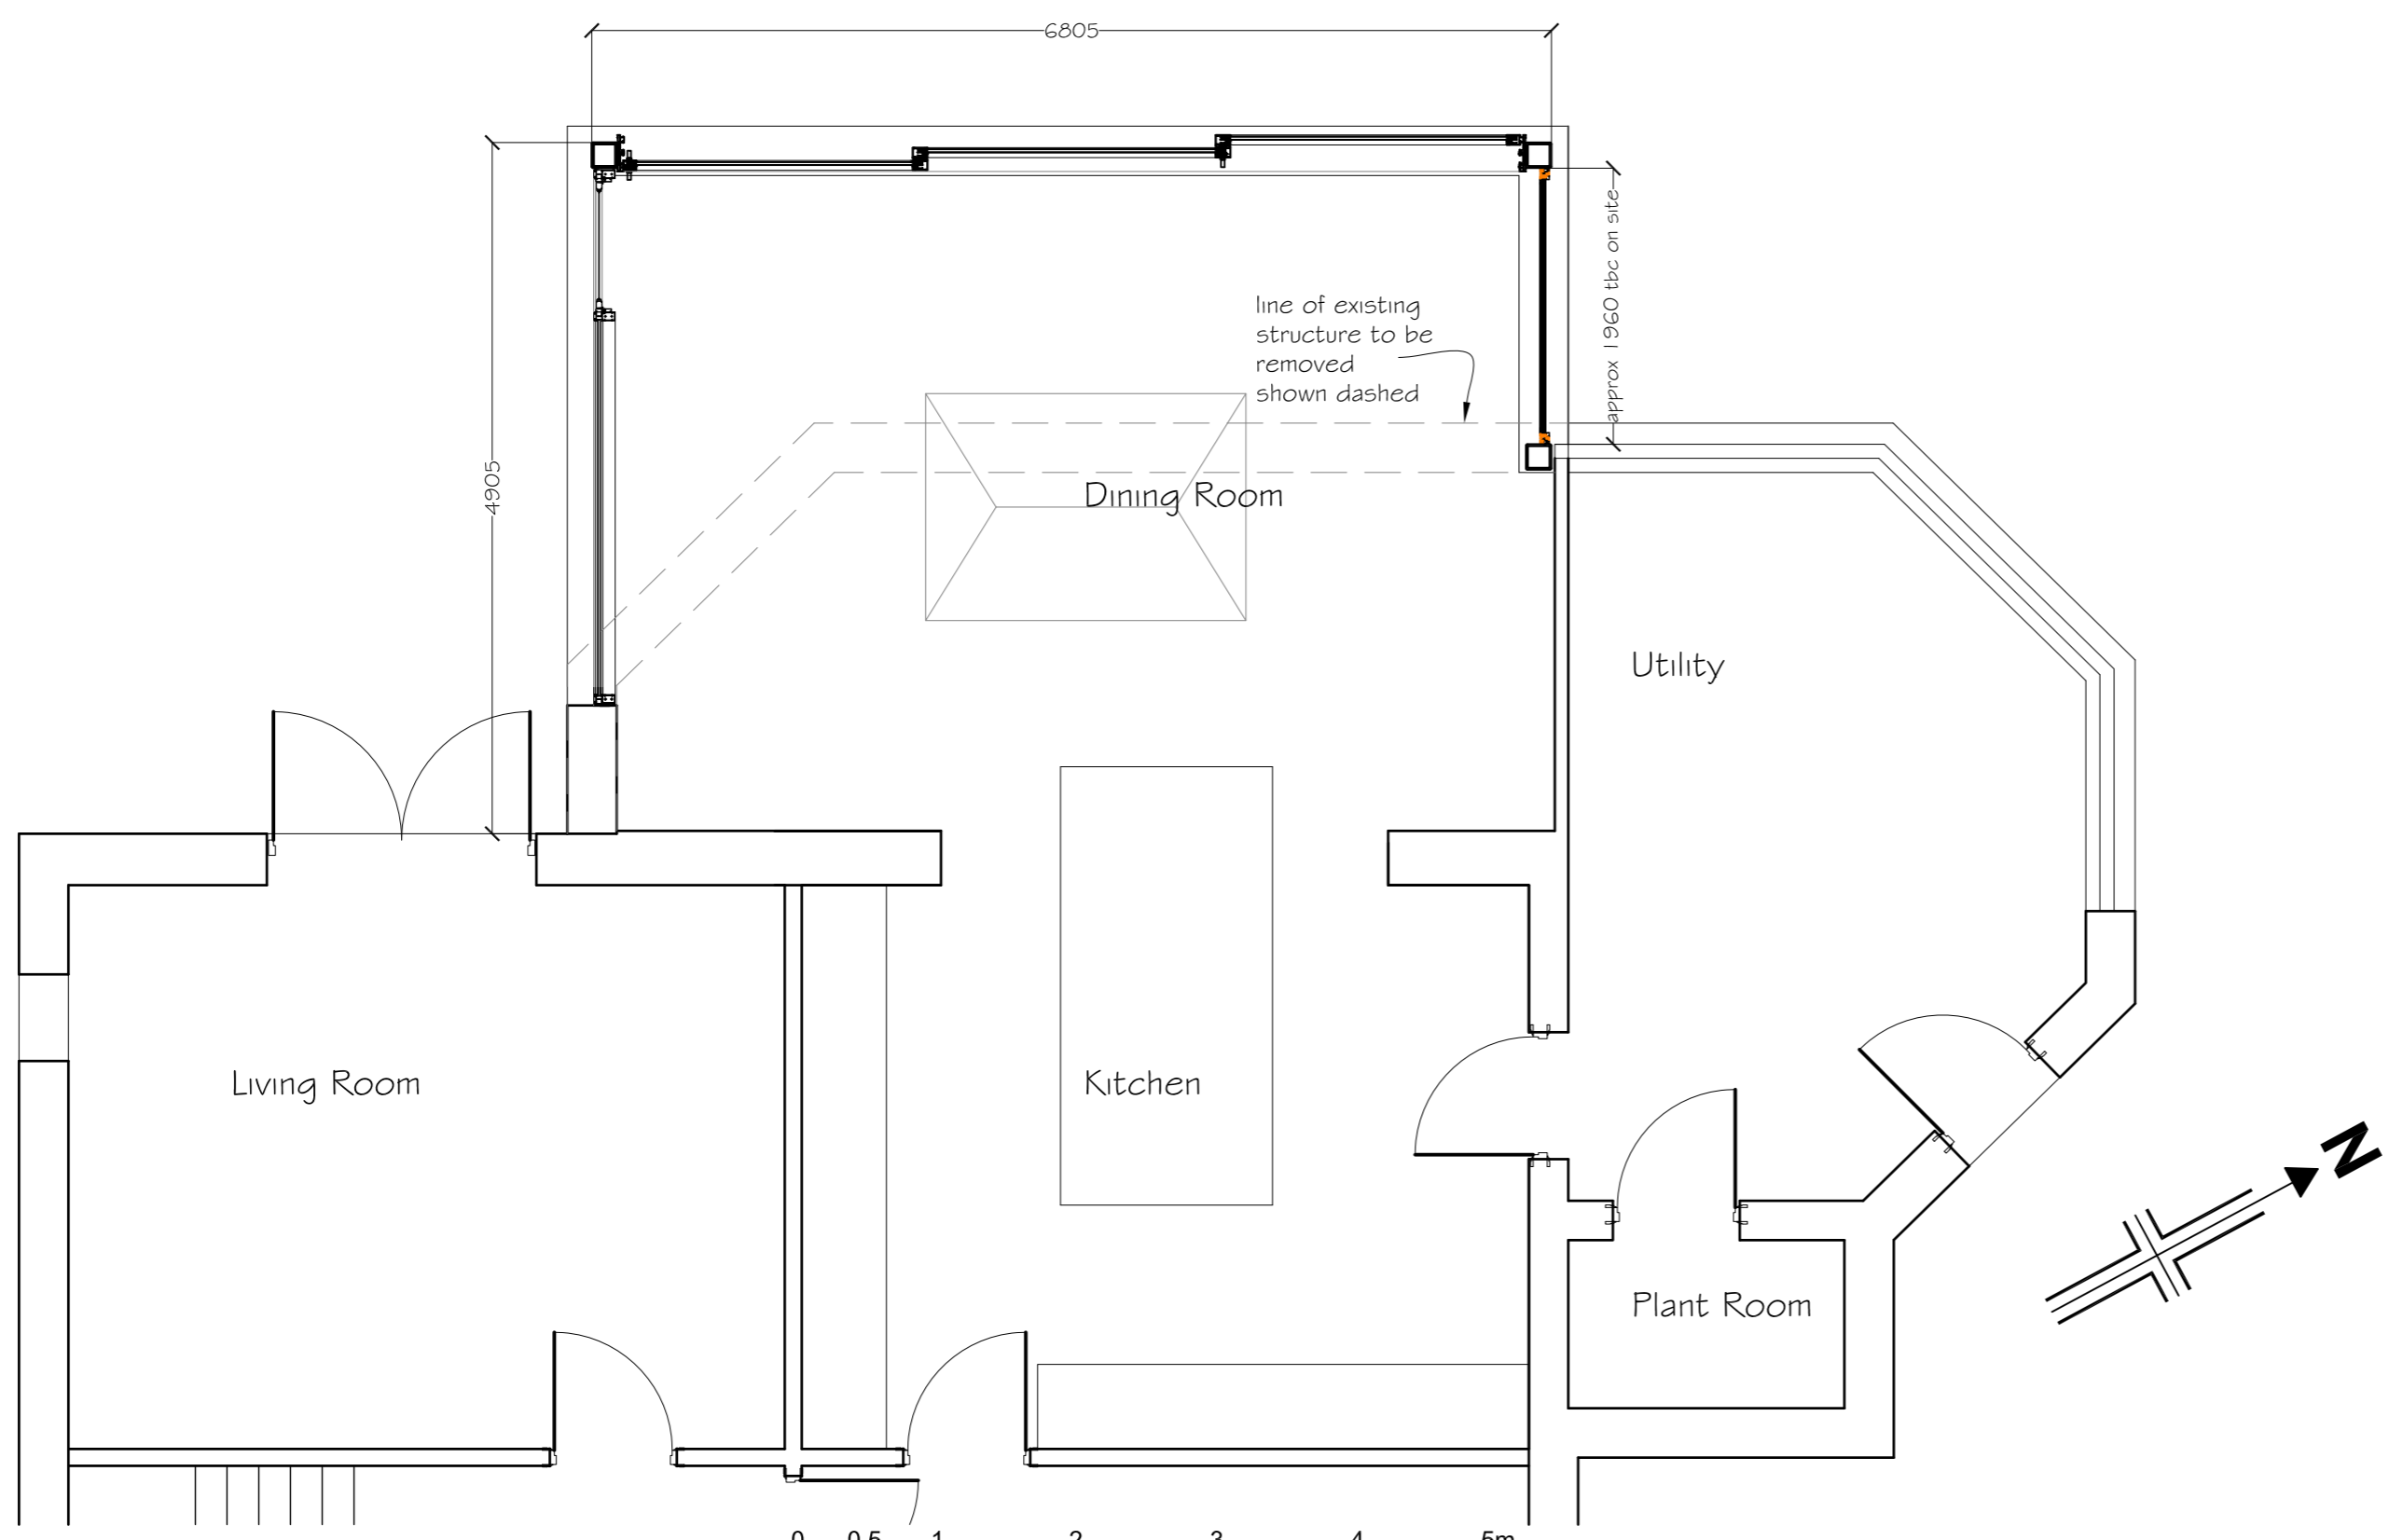

PLAN

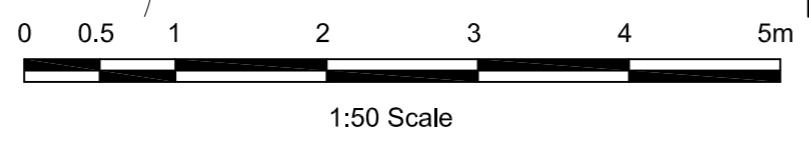

MATERIALS

- New walls to be stone to match main house
- New windows to be grey powder-coated aluminium
- New roof to be grey EPDM
- New fascias and rwps to be black to match existing

Mr & Mrs Buchanan		
High Beech House Crow Trees Brow, Chatburn	Drwg No. A4693-PL04	Rev.
	Scale As Shown	Sheet Size A2
Plan and Elevations As Proposed		Date October 2025
PSA DESIGN	PSA Design Ltd The Old Bank House, 6 Berry Lane, Longridge, Preston, PR3 3JA Tel. 01772 786066 www.psadesign.co.uk mail@psadesign.co.uk	
	Drawn DME	Checked Approved