




EXISTING SITE PLAN

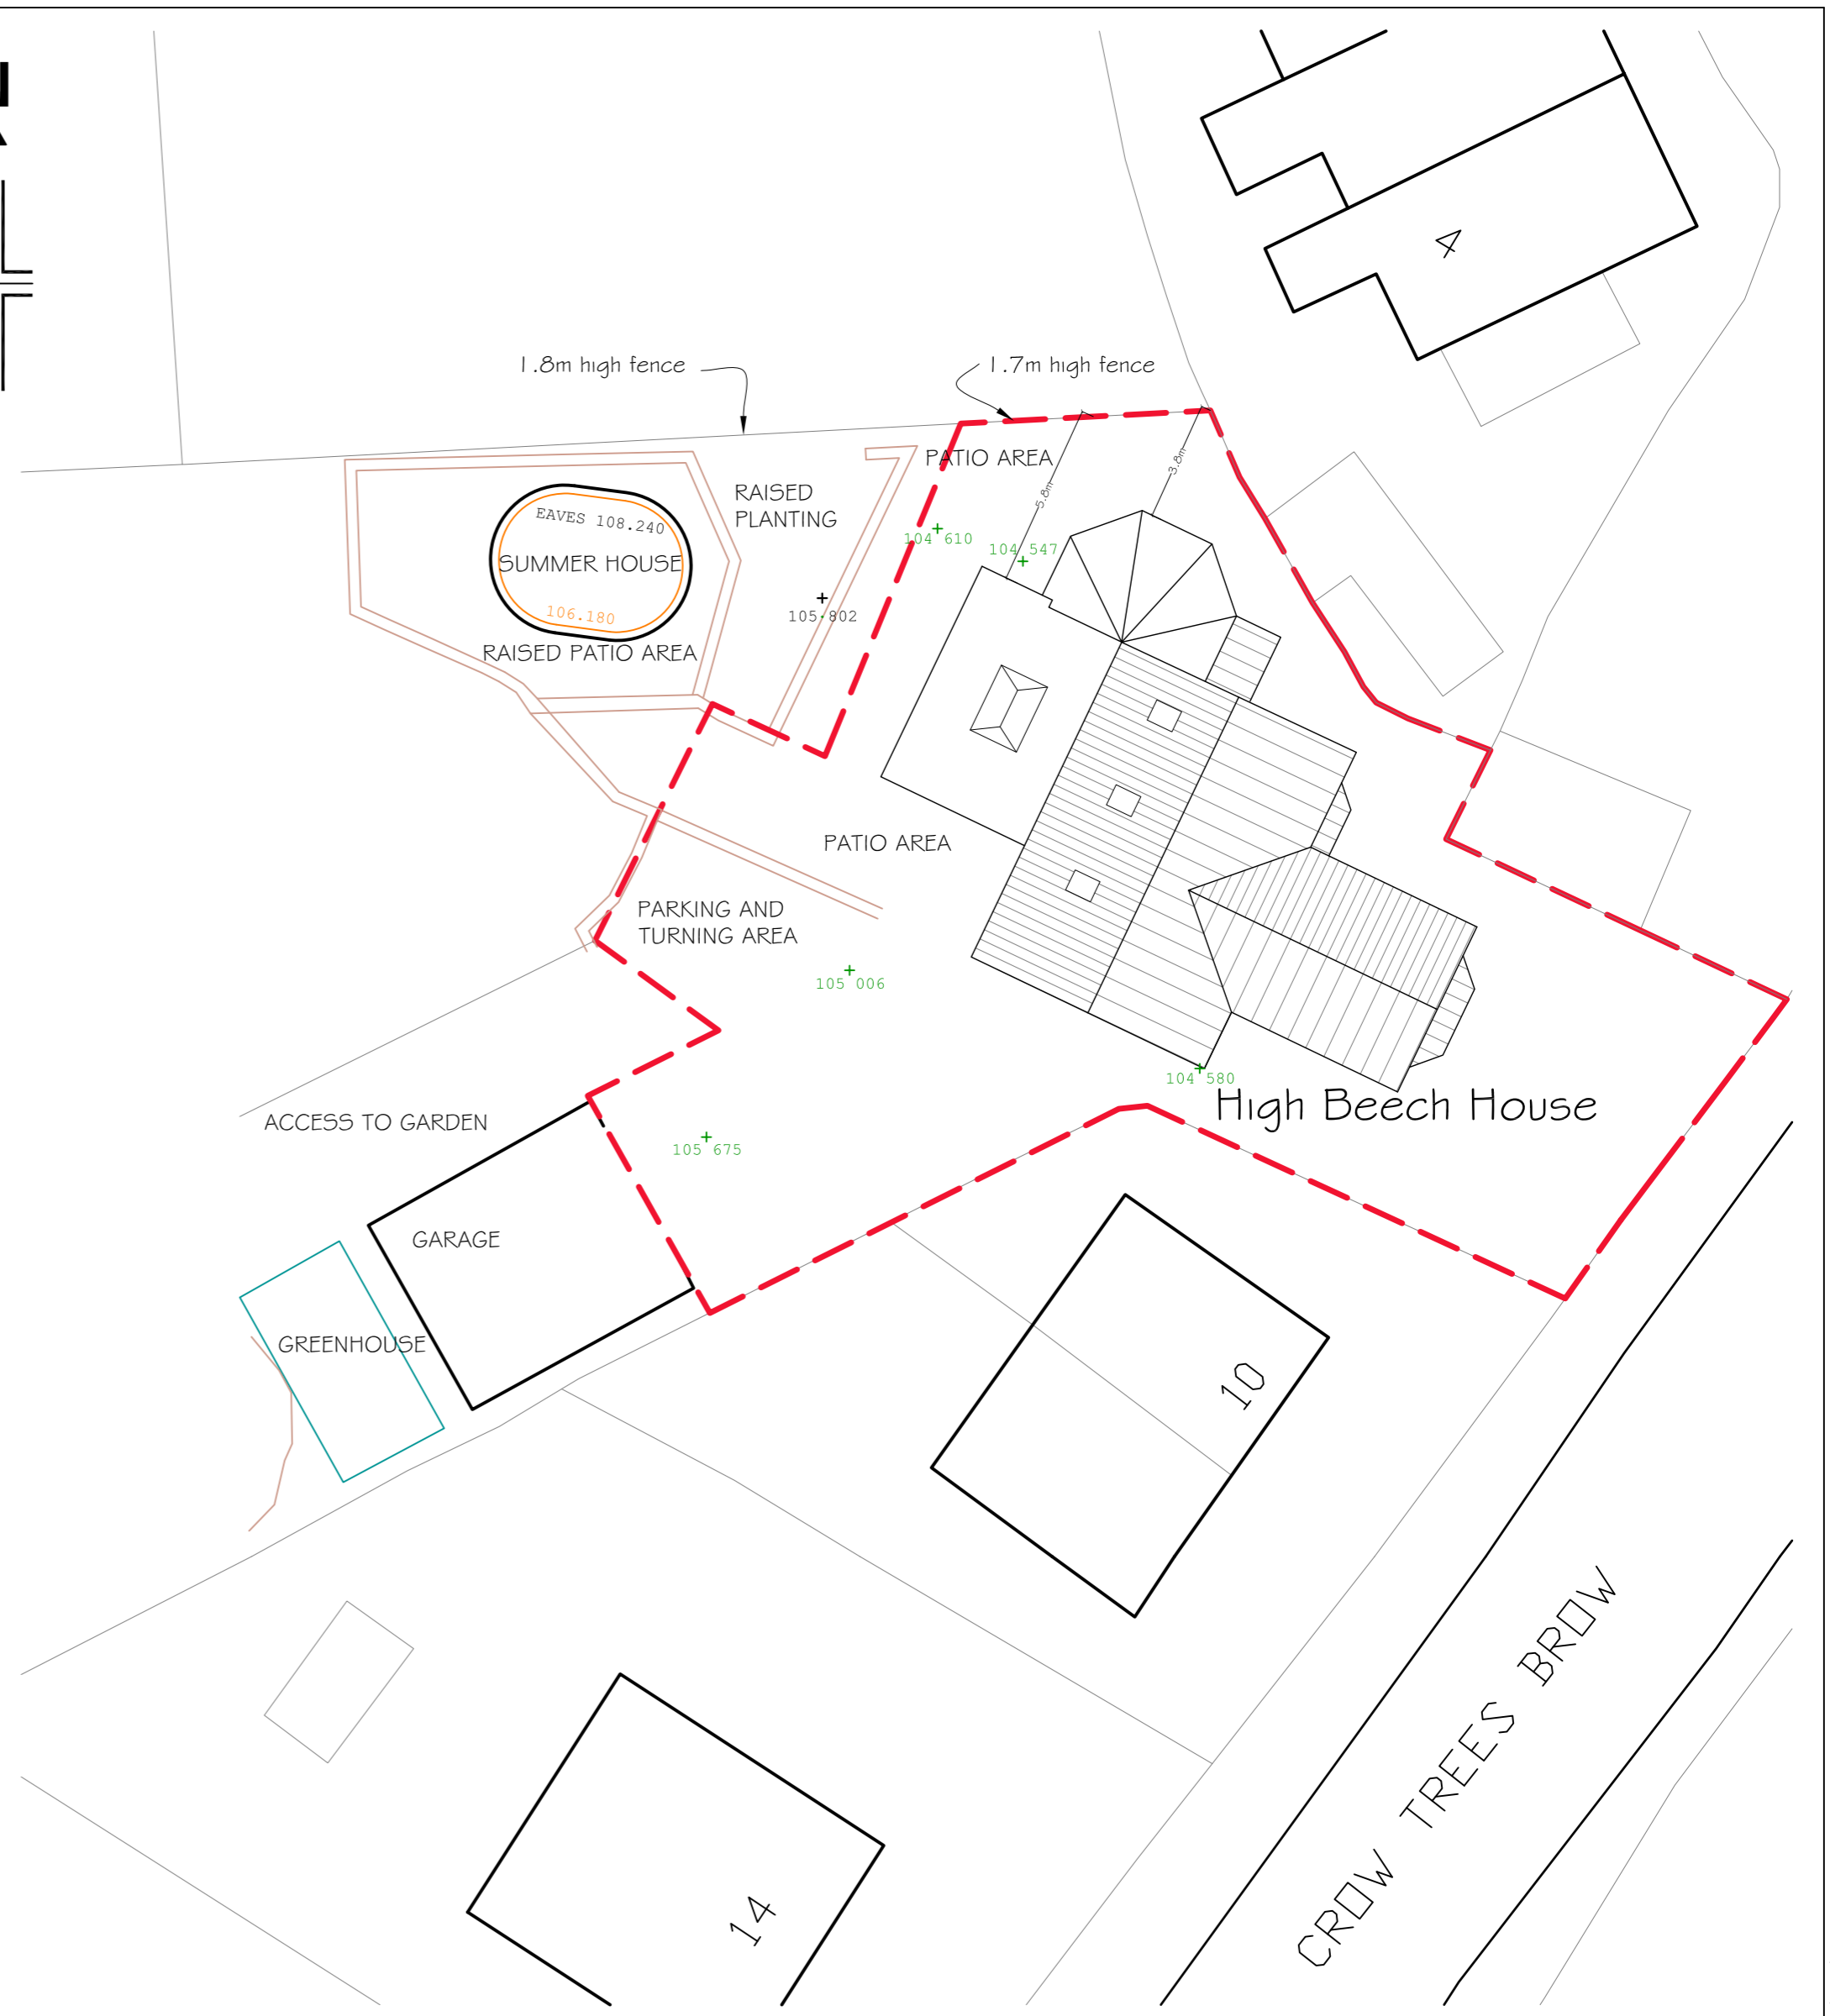

PROPOSED SITE PLAN

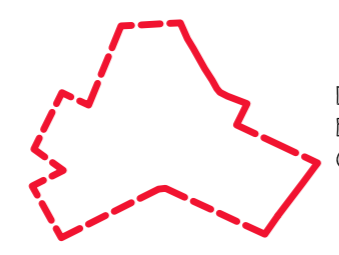

DASHED RED LINE INDICATES
EXTENT OF APPROVED
CURTILAGE PP 03/93/0817

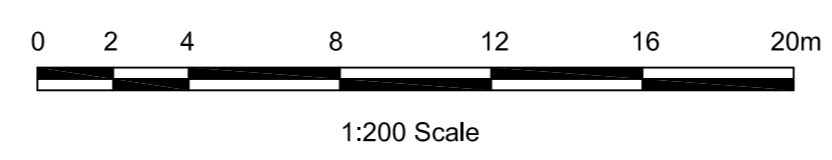

Reproduced from Superplan Data® by the permission of Ordnance Survey® on behalf of the Controller of Her Majesty's Stationery Office. © Crown Copyright 2002. All rights reserved. Licence number AL100034996.

Mr & Mrs Buchanan		
High Beech House Crow Trees Brow, Chatburn		Drwg No. A4693-PL05
Existing and Proposed Site Layouts		Rev.
Scale As Shown	Sheet Size A2	
PSA DESIGN		Date March 2026
		PSA Design Ltd The Old Bank House, 6 Berry Lane, Longridge, Preston, PR3 3JA Tel. 01772 786066 www.psadesign.co.uk mail@psadesign.co.uk
Drawn DME	Checked	Approved

P:\Jobs\Architecture\A4693 - High Beech House, Chatburn\CAD\Drawings\High Beech House - box scheme.dwg