

NOTES:

No.	Description	Date

CLIENT: Mr and Mrs Groves
17 Green Drive,
Clitheroe,
BB7 2BB

PROJECT: FIRST FLOOR EXTENSION
AND INTERNAL
ALTERATIONS

SHEET: EXISTING & PROPOSED
SITE PLAN

Project number PHA/1099

Date 23/03/2026


Drawn by DH

Checked by PH

A1.1


Scale 1 : 100

Sheet size A1

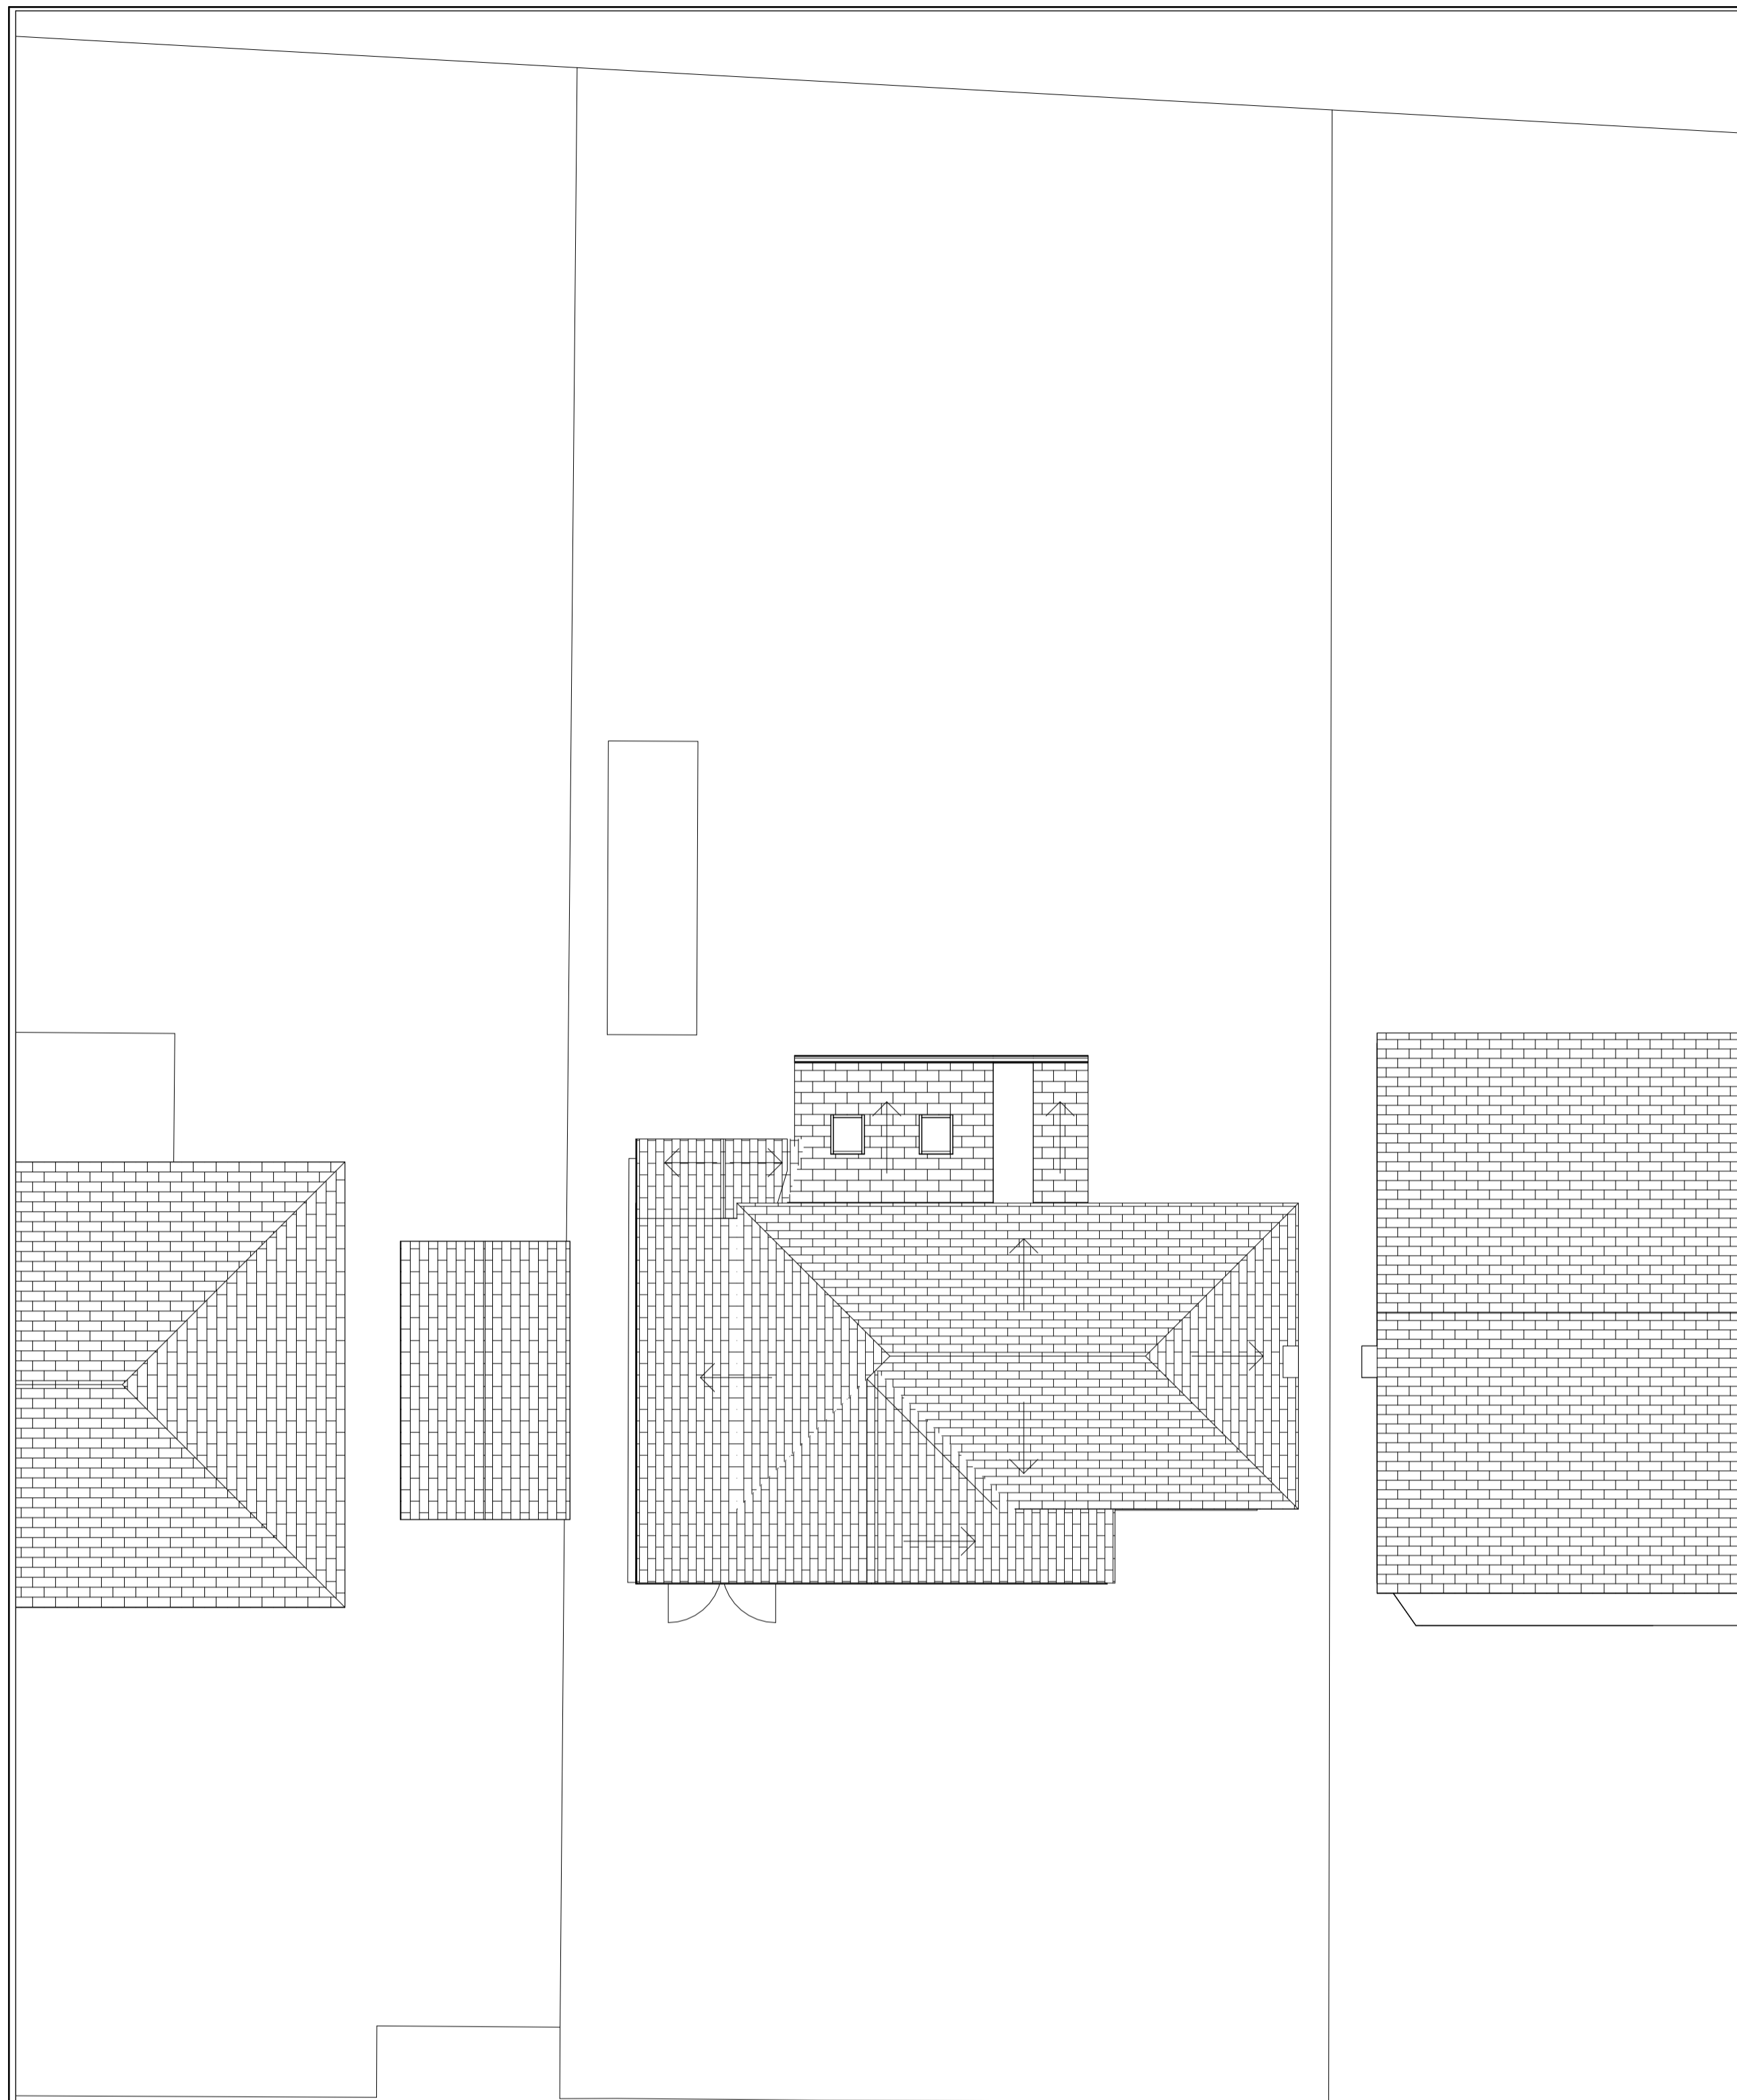

Green Drive

1 EXISTING SITE PLAN
1 : 100

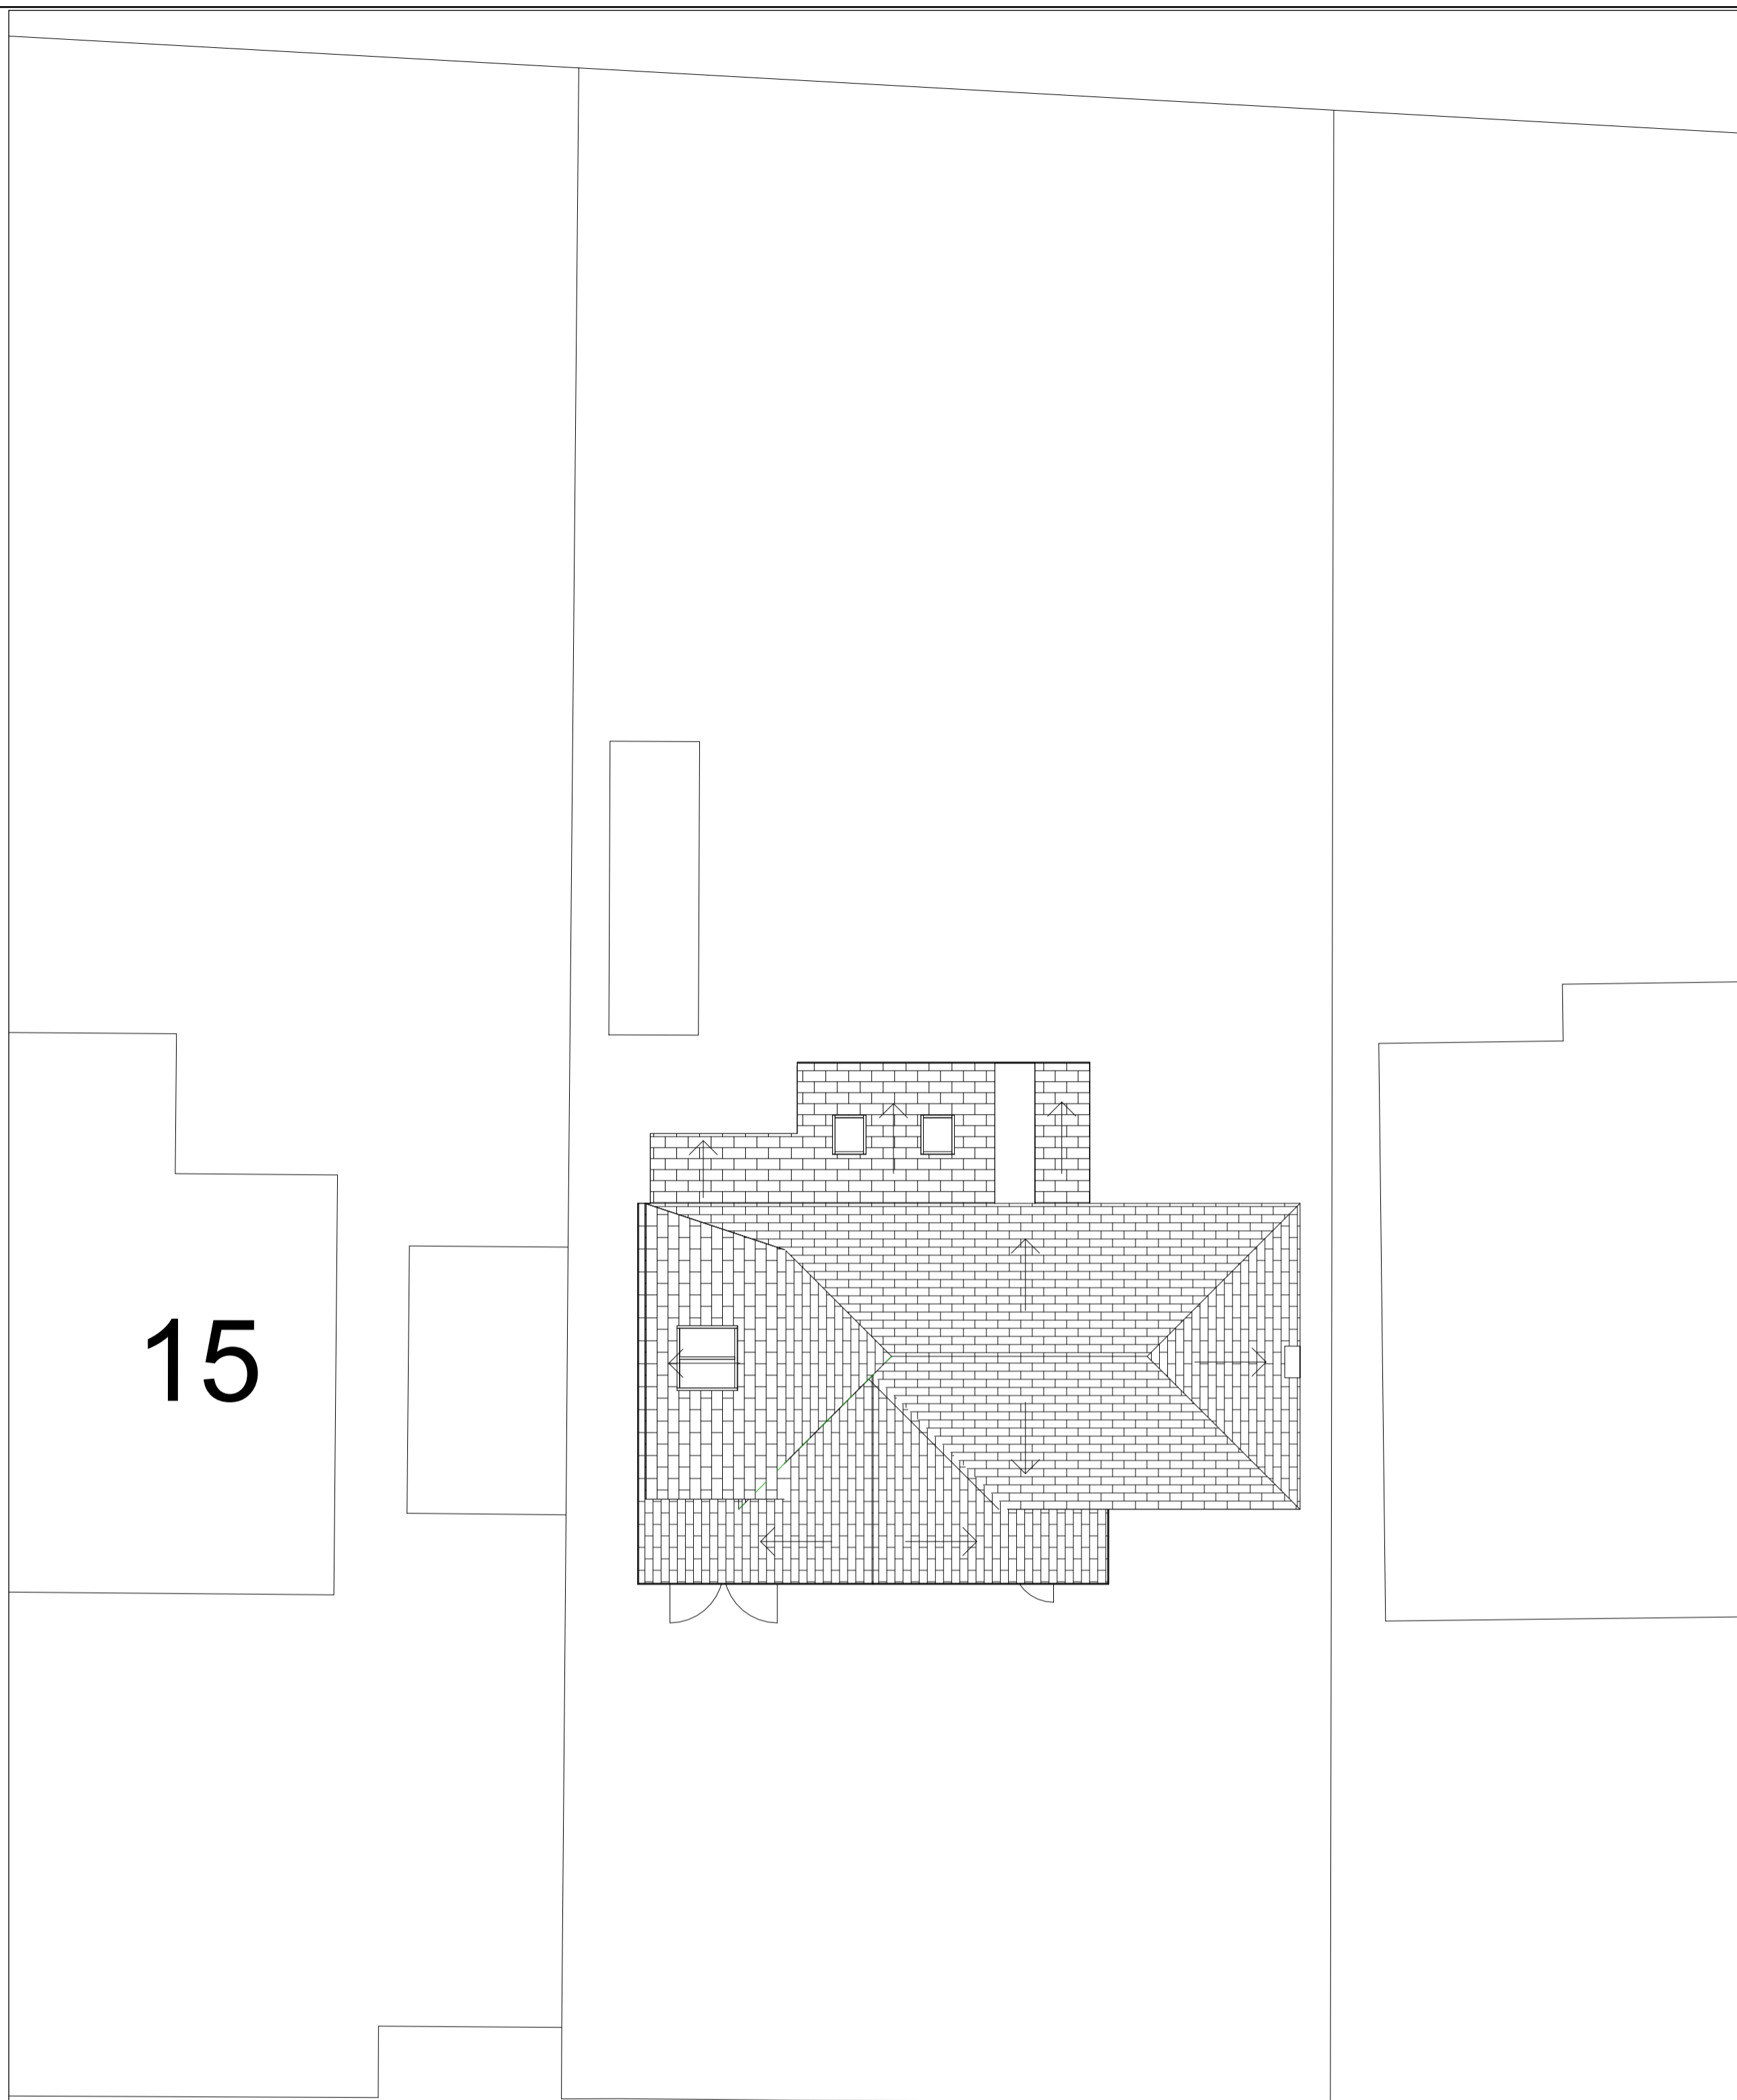

Green Drive

2 PROPOSED SITE PLAN
1 : 100

