

NOTES:

No.	Description	Date

CLIENT: Mr and Mrs Groves
17 Green Drive,
Clitheroe,
BB7 2BB

PROJECT: FIRST FLOOR EXTENSION
AND INTERNAL
ALTERATIONS

SHEET: PROPOSED FLOOR PLANS
AND ELEVATIONS

Project number PHA/1099

Date 23/03/2026


Drawn by DH

Checked by PH


A3.3

Scale 1 : 50

Sheet size A1

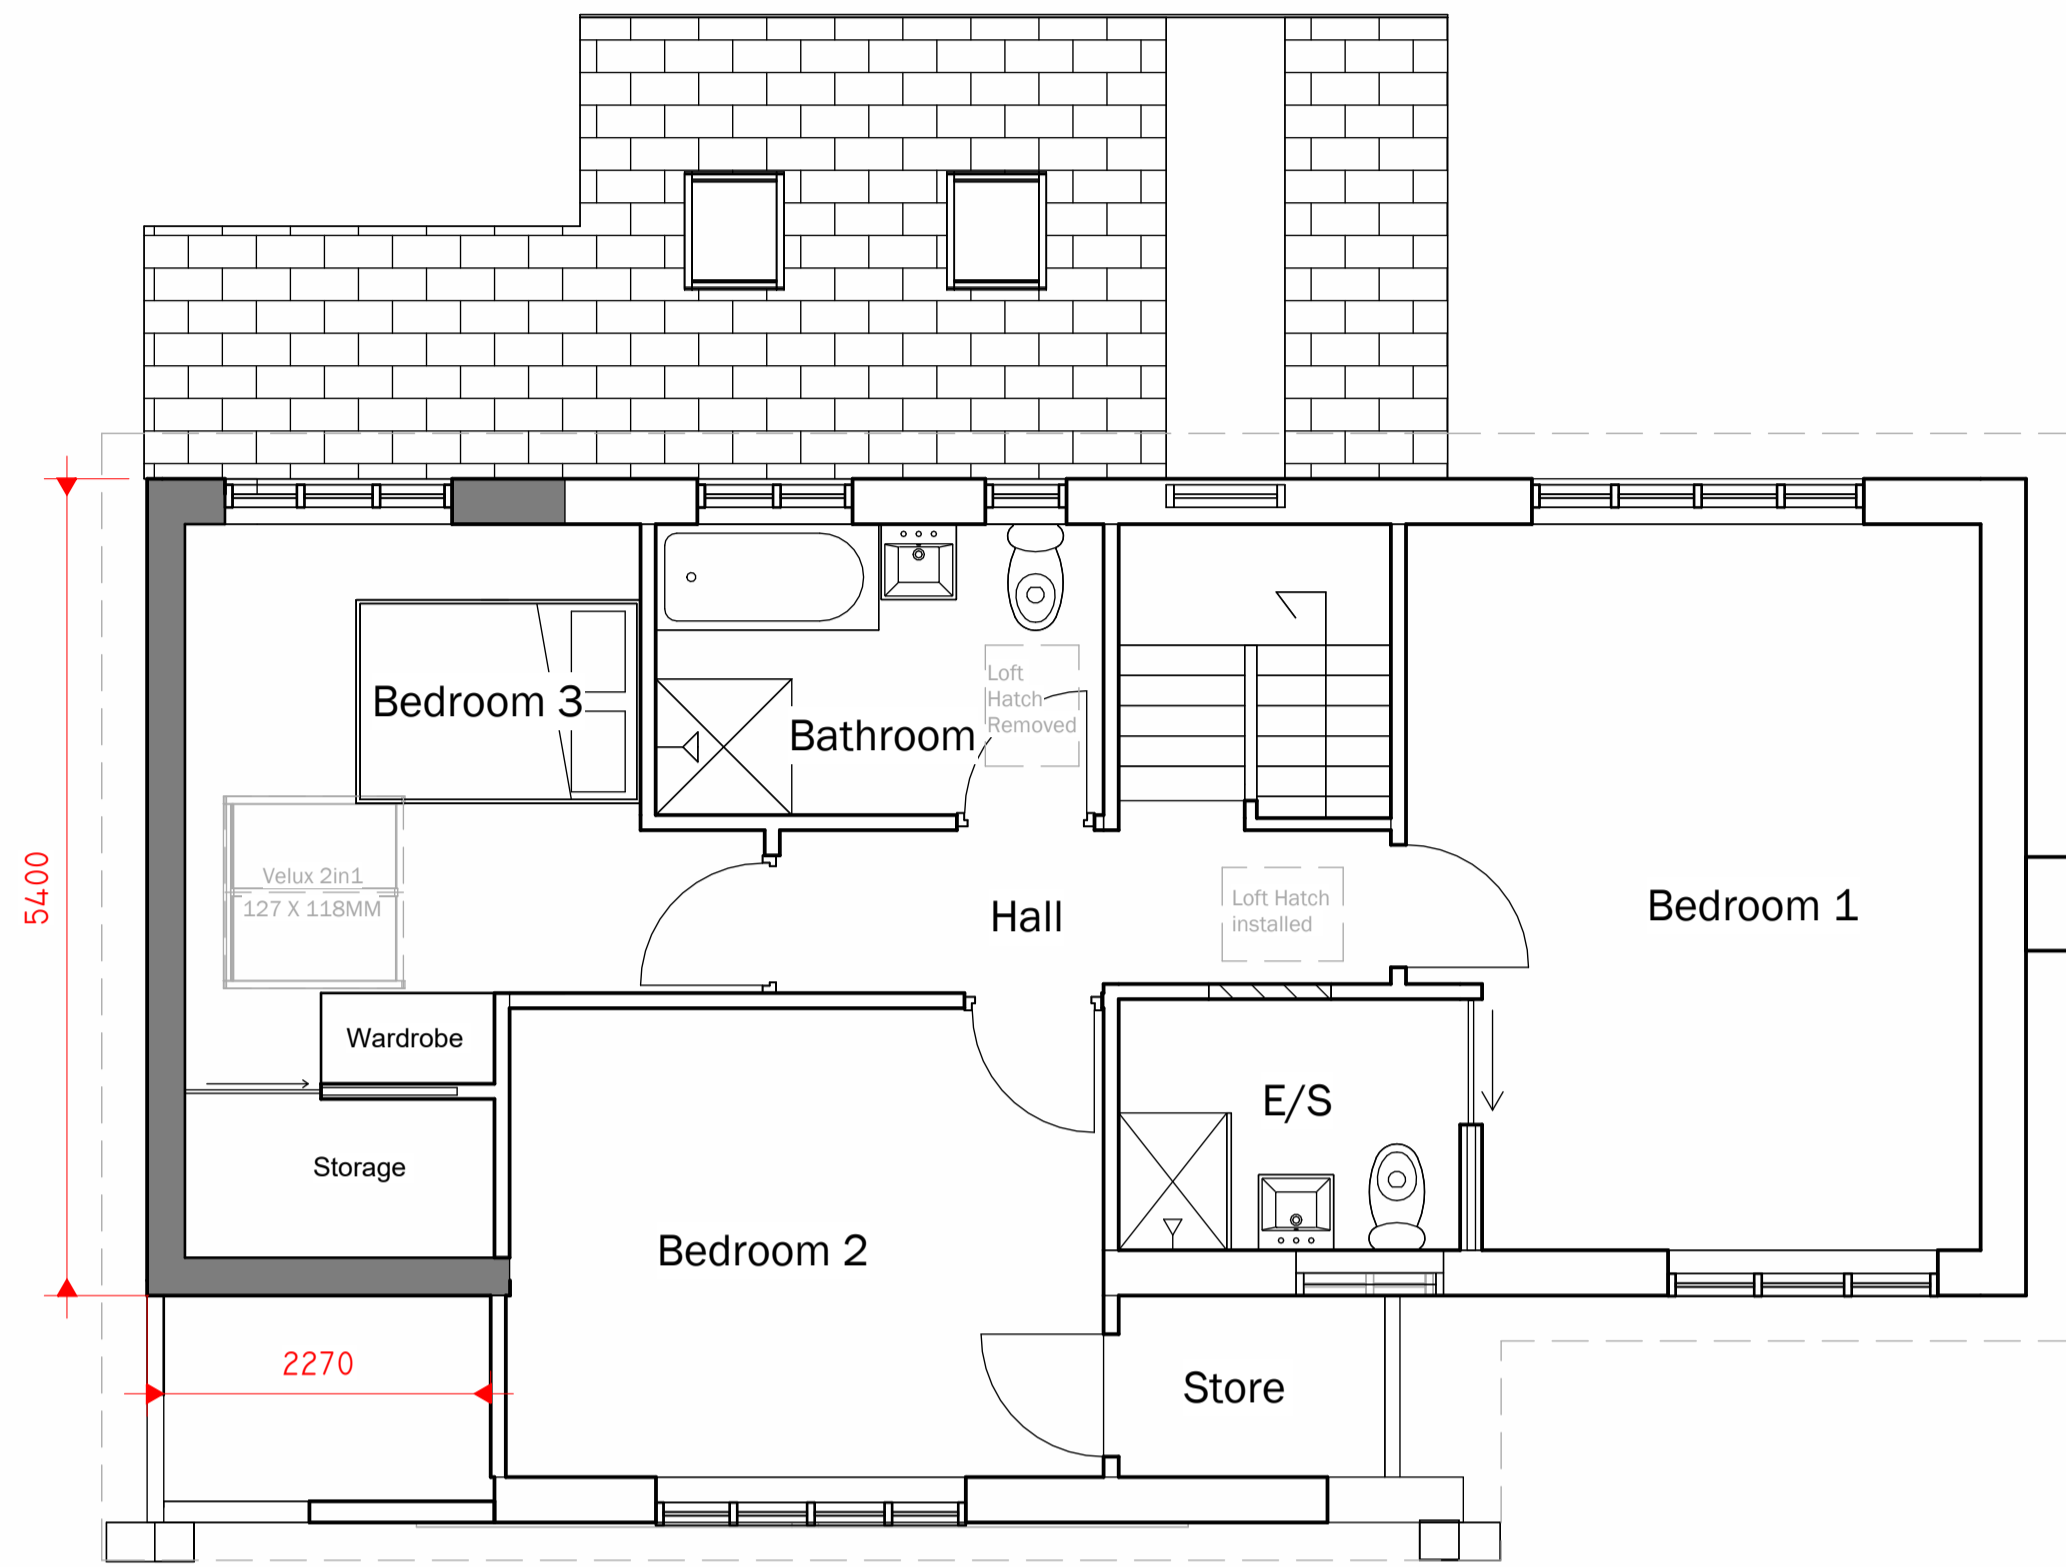

2 1 PROPOSED FIRST FLOOR
1 : 50

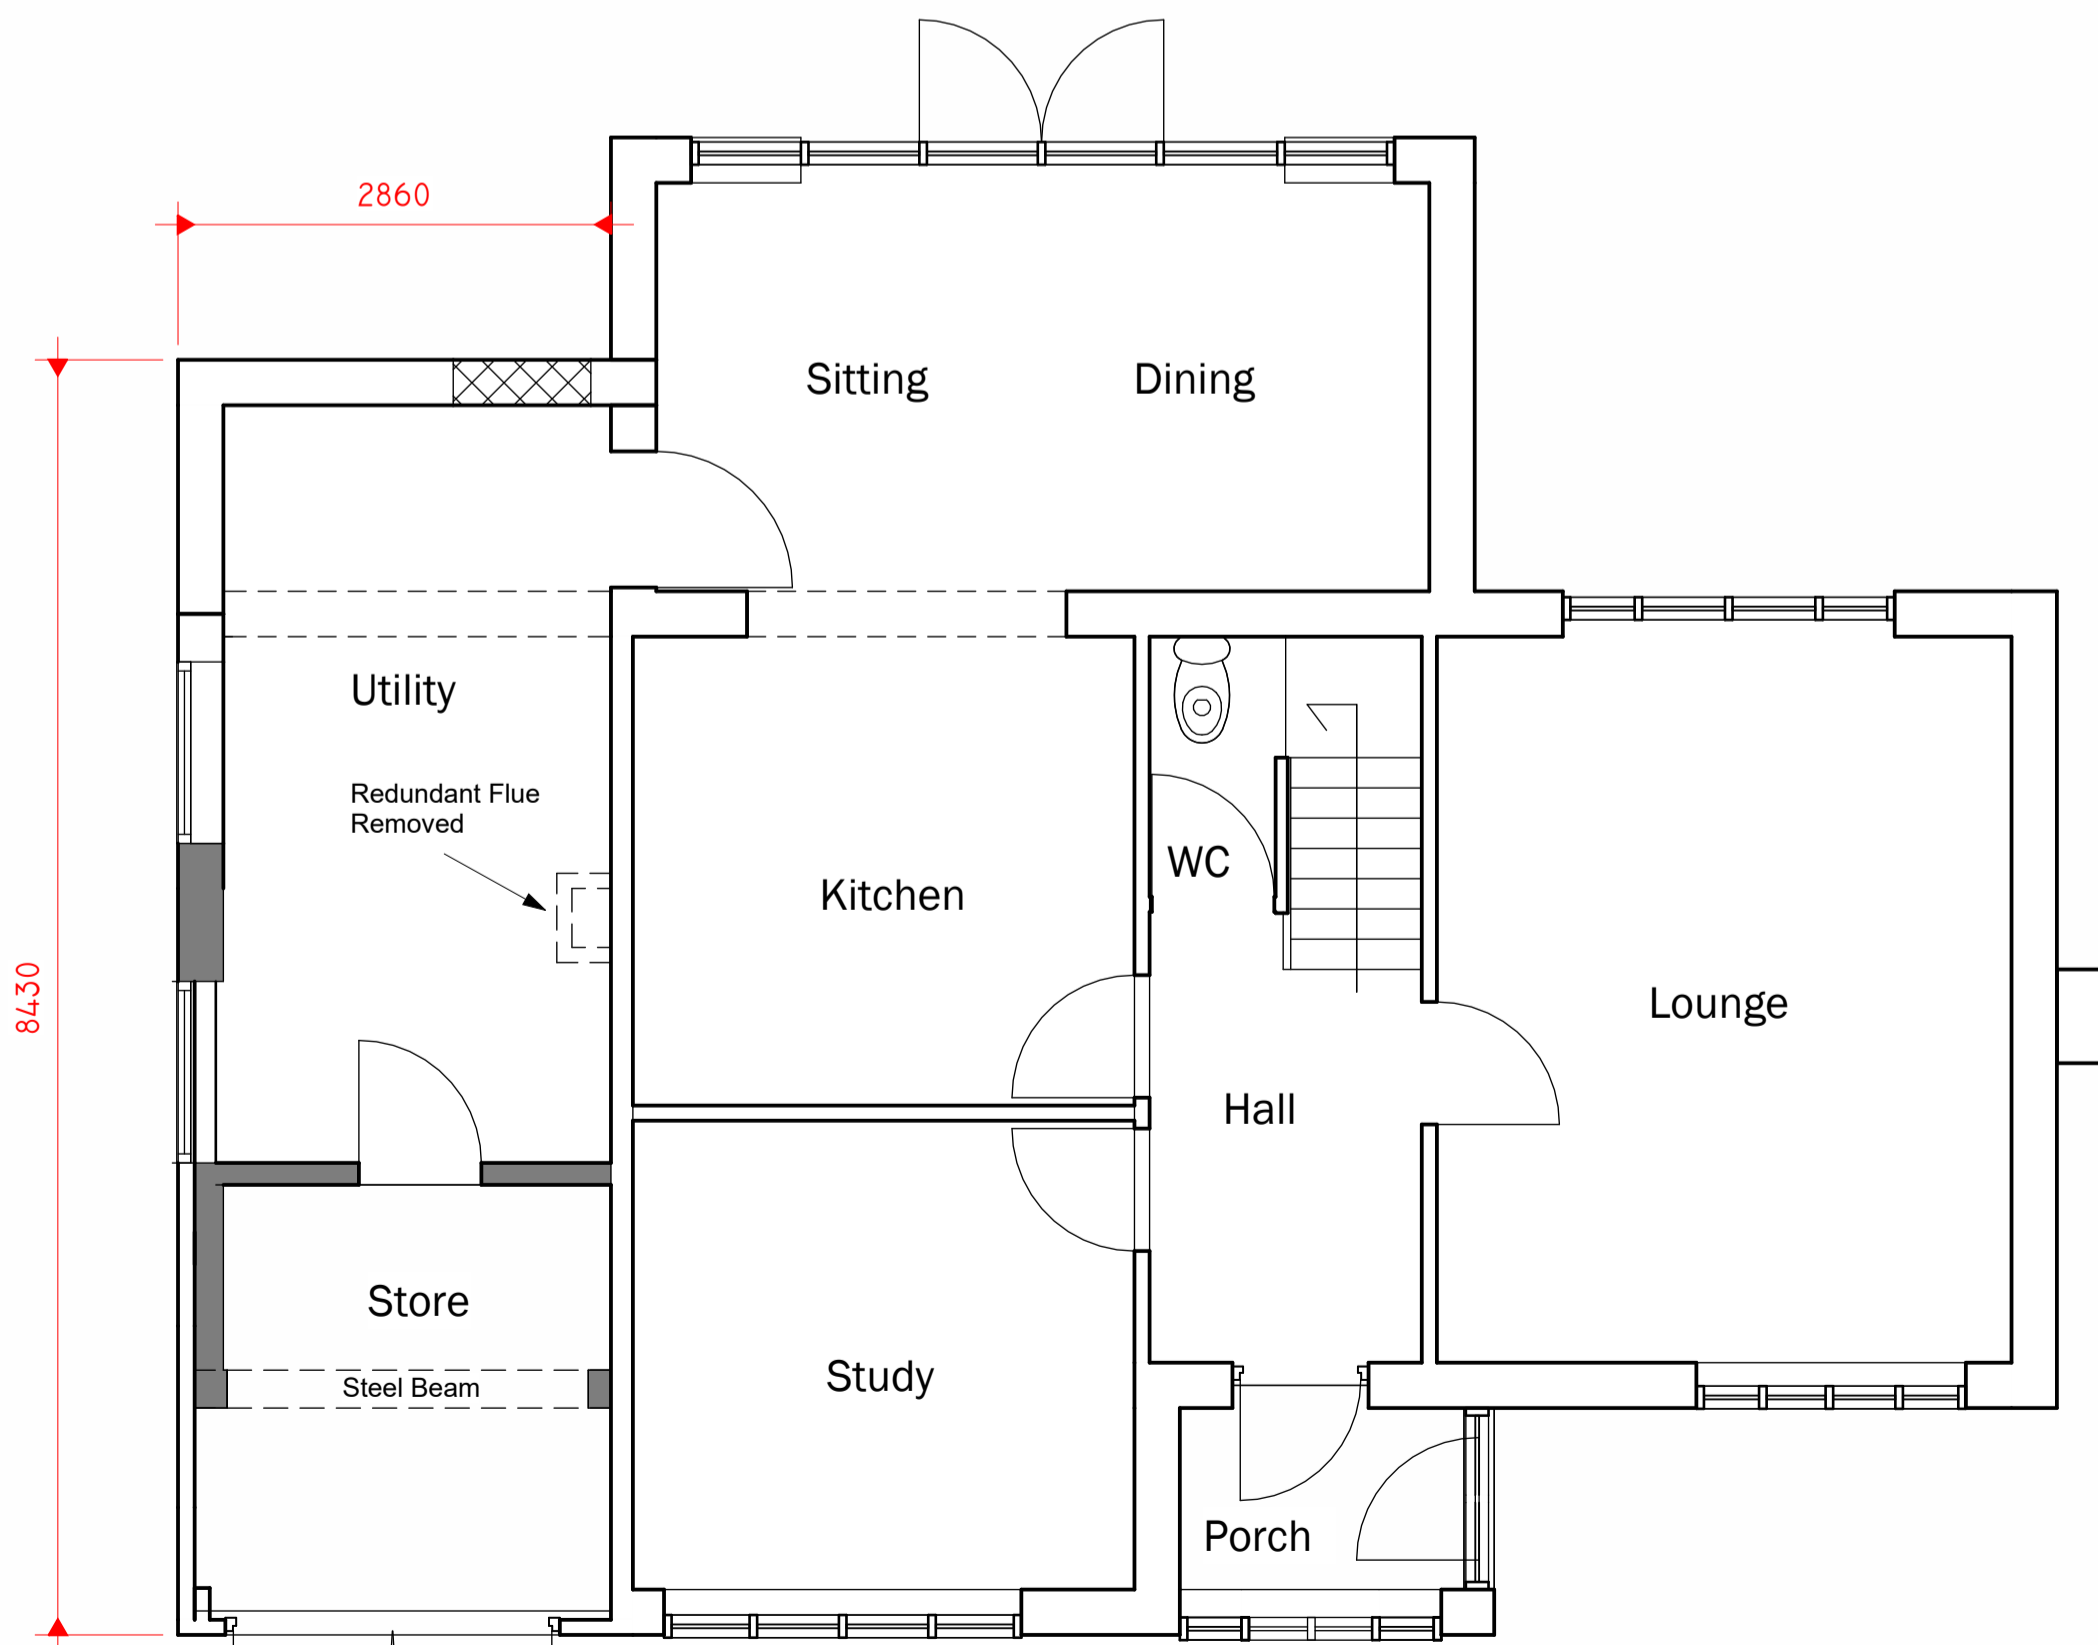


1 0 PROPOSED GROUND FLOOR
1 : 50



3 PROPOSED SOUTH-EAST
1 : 50



4 PROPOSED NORTH-WEST
1 : 50

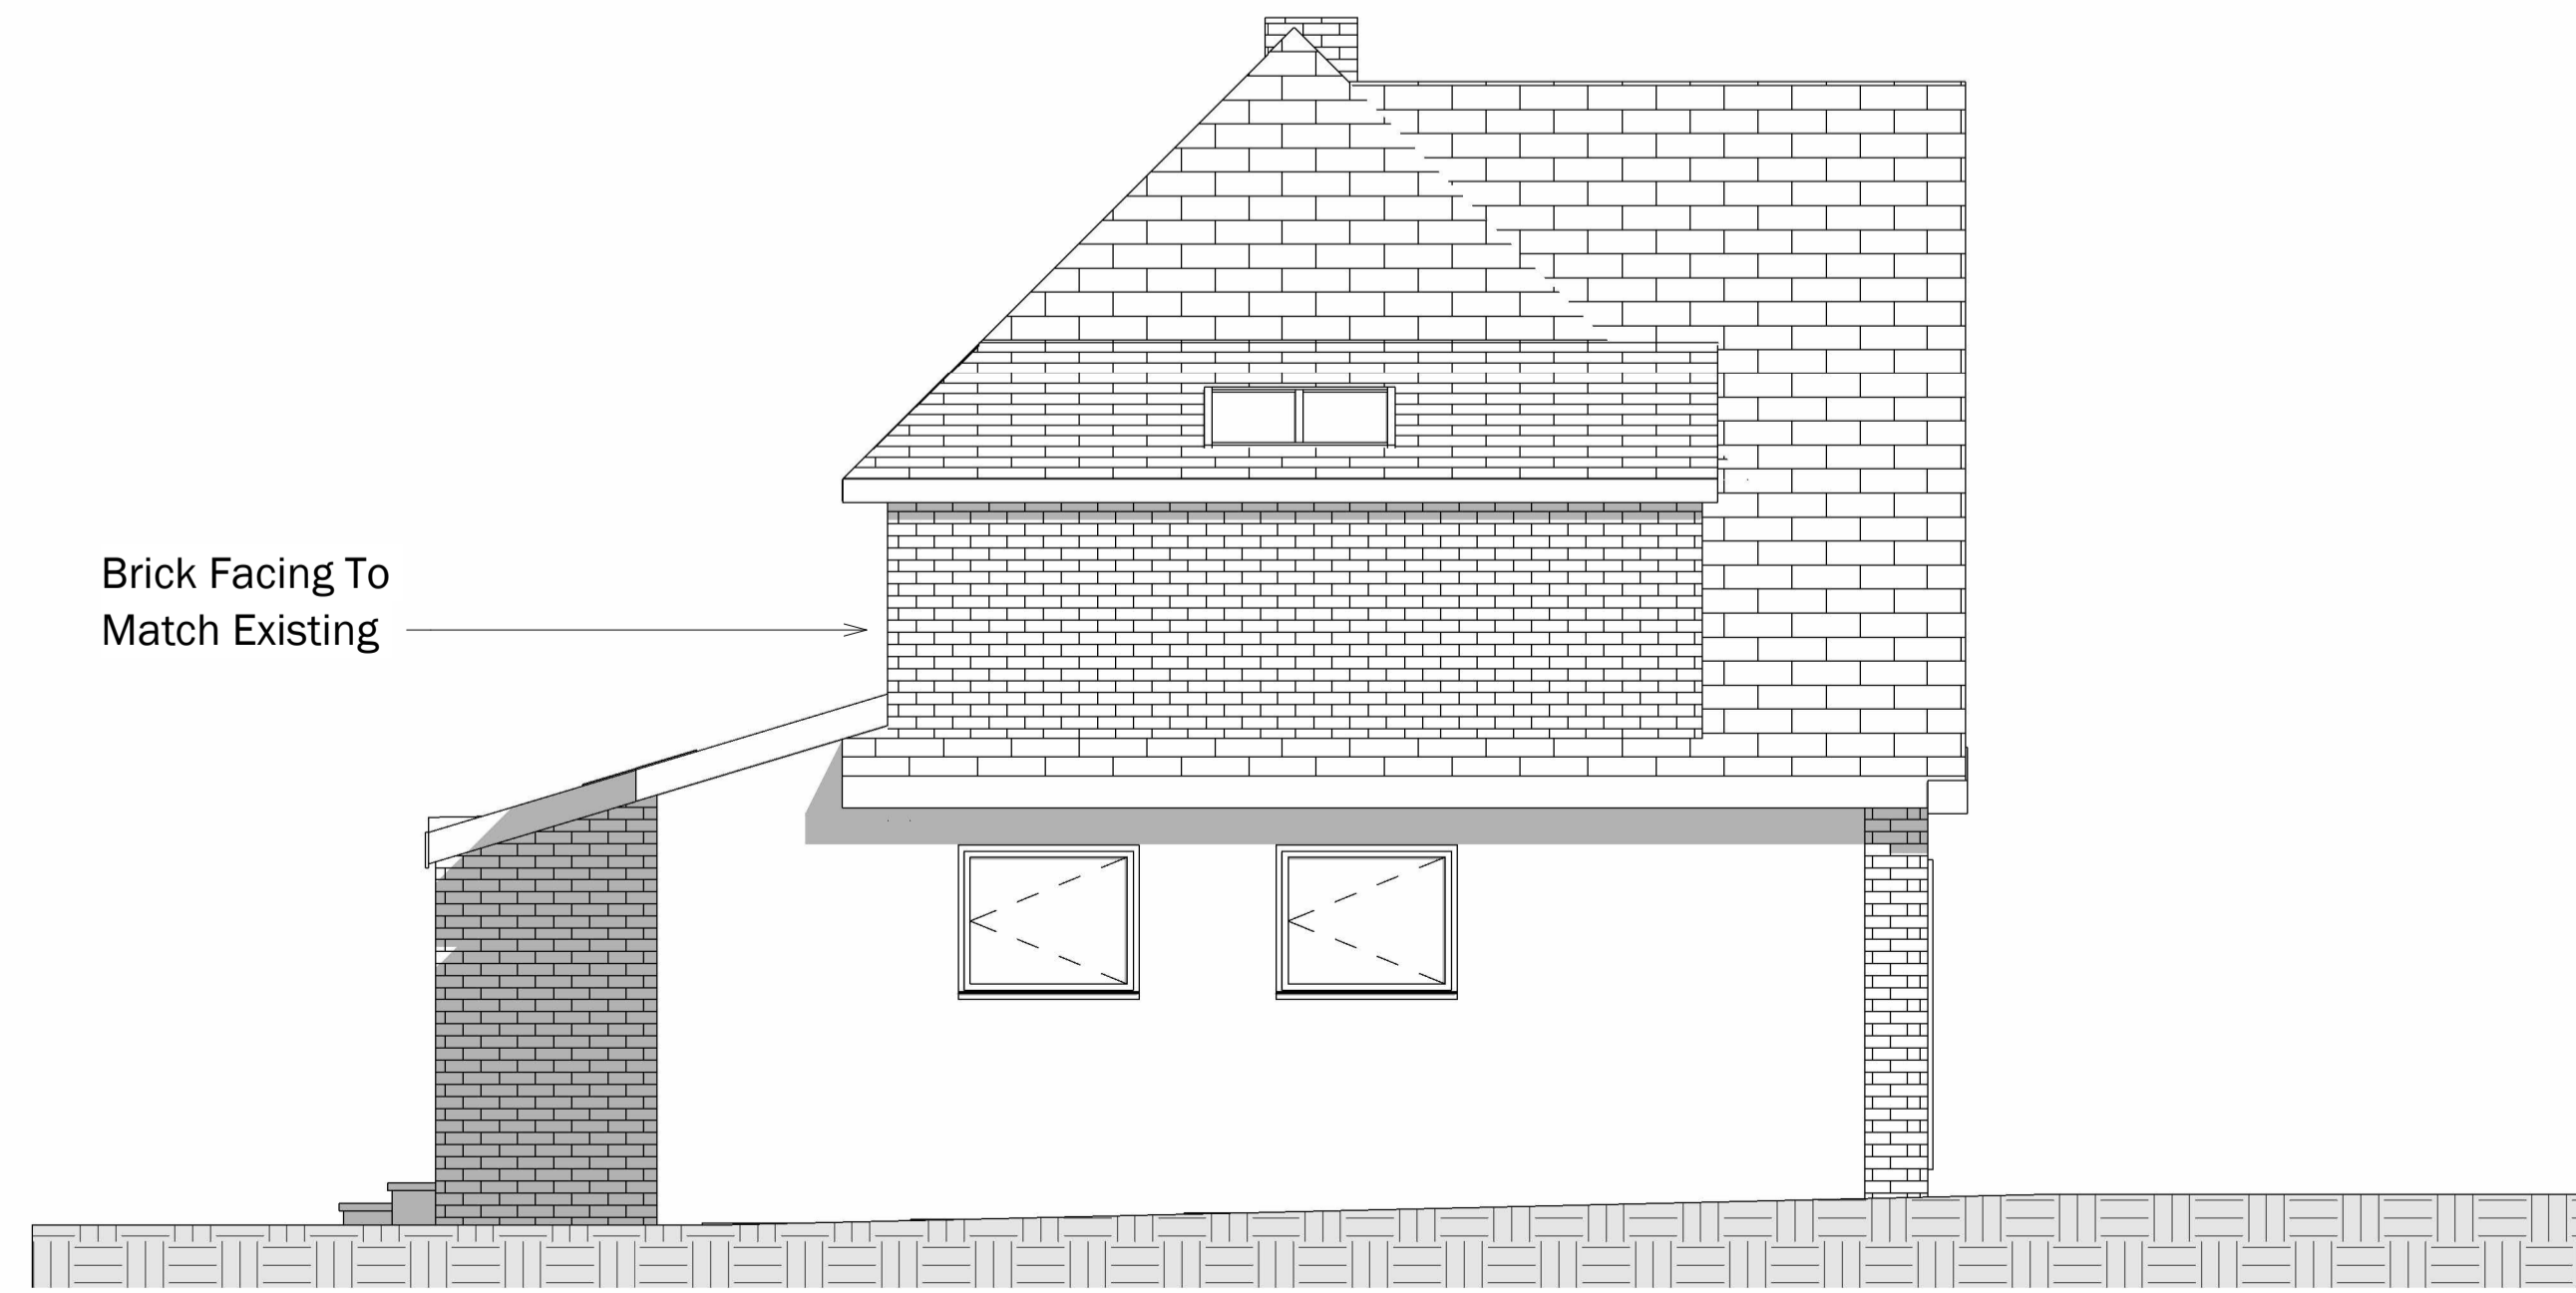

5 PROPOSED SOUTH-WEST
1 : 50