



Do not scale. Contractors must check all dimensions on site before preparing production drawings or commencing any work. This drawing and its design is the copyright of LMC Architecture Limited and may not be reproduced in any form whatsoever without their prior express written consent.

Revision	Date	Revision note	Drawn by	Purpose of issue
A	29.05.26	Window position on the extension front elevation amended.	LM	Planning

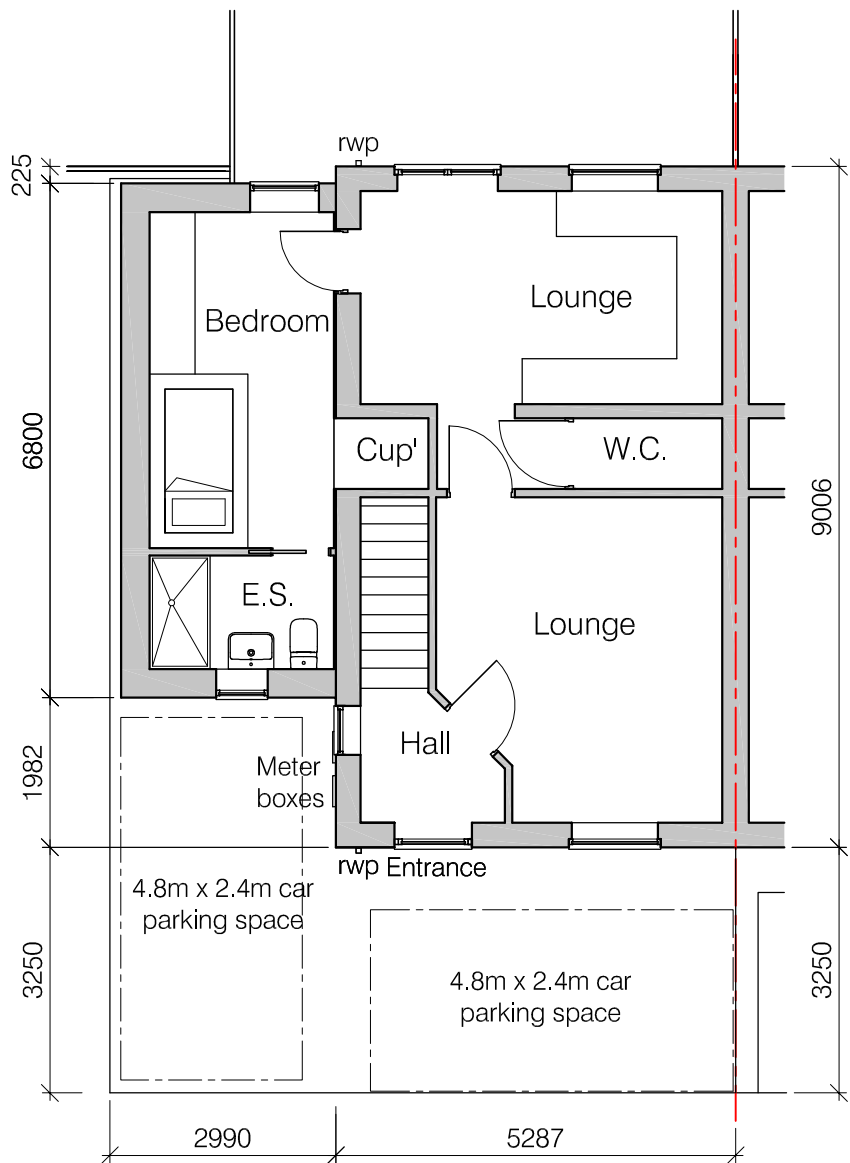


PROPOSED GROUND FLOOR PLAN

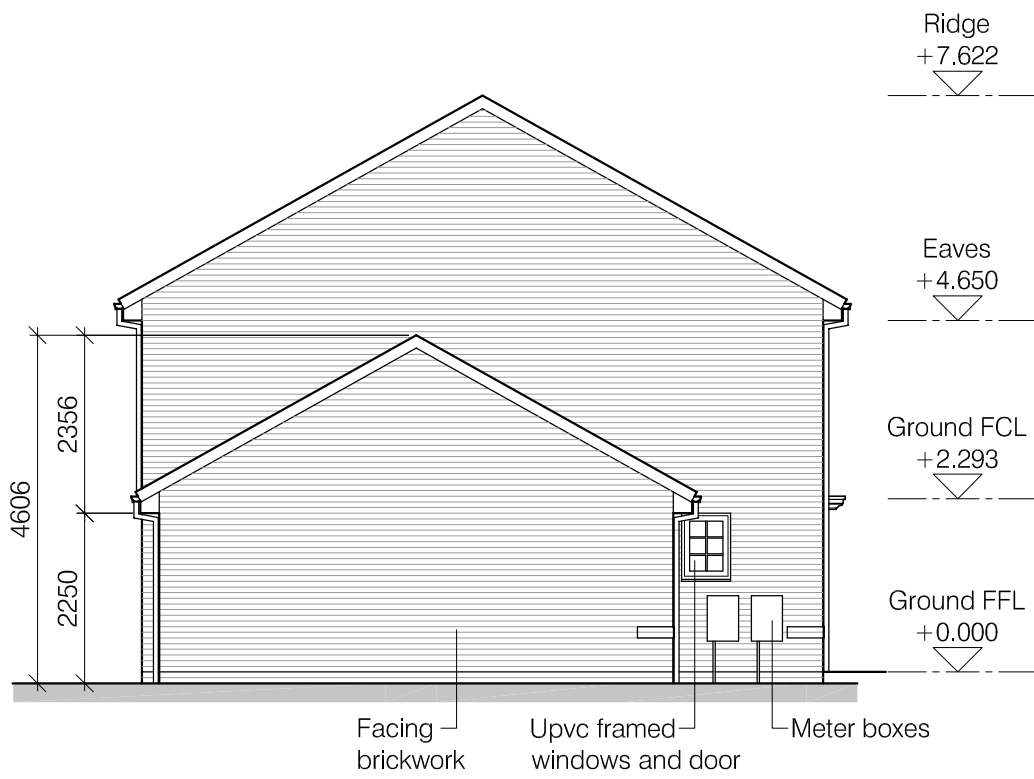


SIDE ELEVATION - PROPOSED



FRONT ELEVATION - PROPOSED

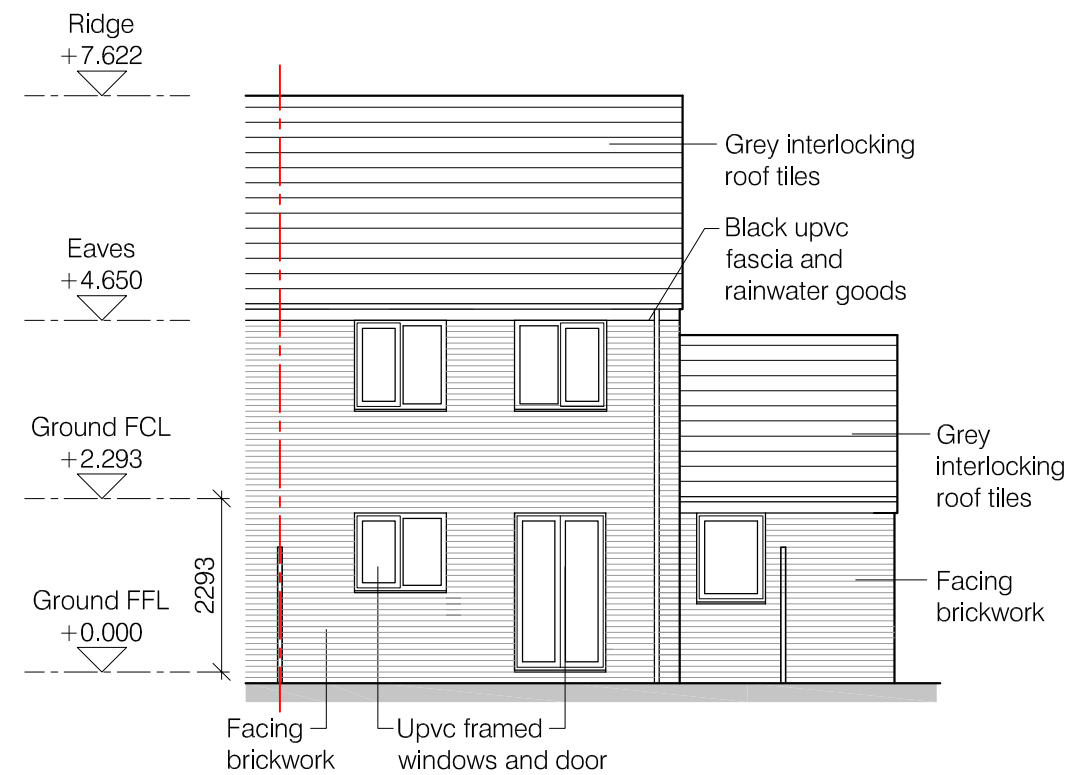

REAR ELEVATION - PROPOSED

Project Extension to 6 Hawthorn Road Barrow	Drawing title Proposed layouts	Scale 1:100 @ A3	LMC Architecture Limited Architectural design services 4 Dovedale Drive, Ightenhill, Burnley, Lancashire, BB12 8XD Web : www.lmcarchitecture.co.uk	
Client Ms K Everson	Drawing number DFG843 - PL02 A	Date 23.03.26		