



Do not scale. Contractors must check all dimensions on site before preparing production drawings or commencing any work. This drawing and its design is the copyright of LMC Architecture Limited and may not be reproduced in any form whatsoever without their prior express written consent.


Revision	Date	Revision note	Drawn by	Purpose of issue
-	23.03.26	First issue	LM	Planning

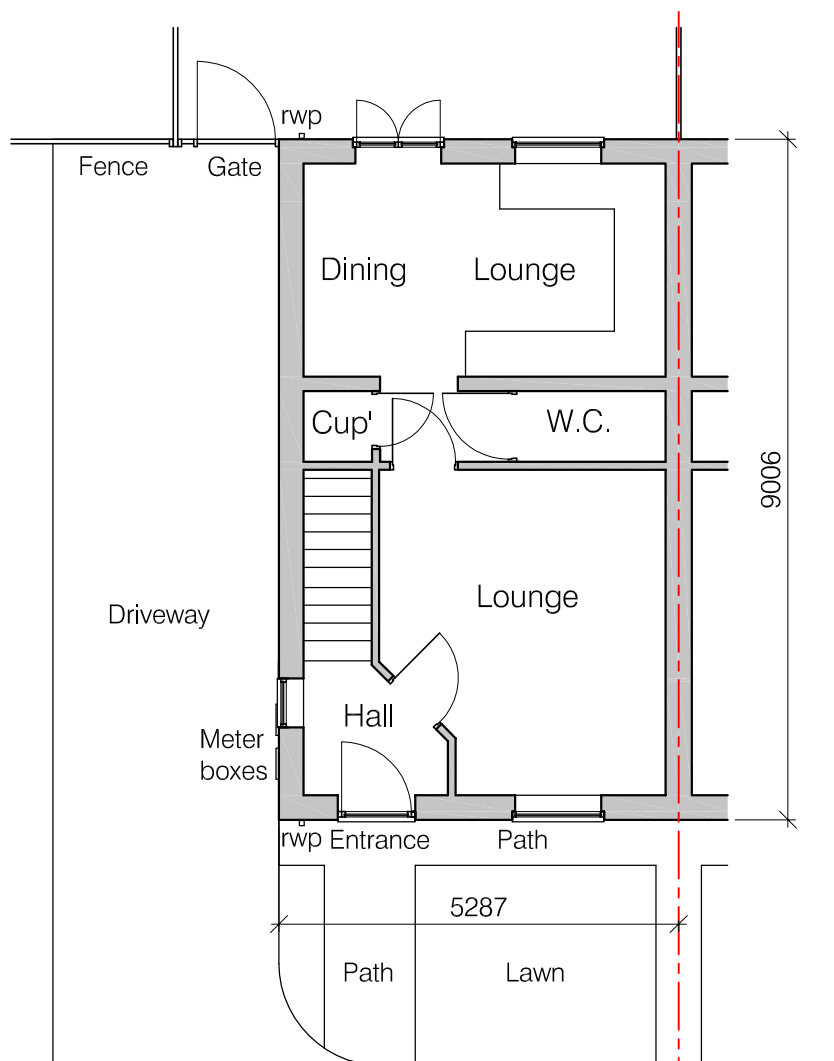


GROUND FLOOR PLAN - EXISTING

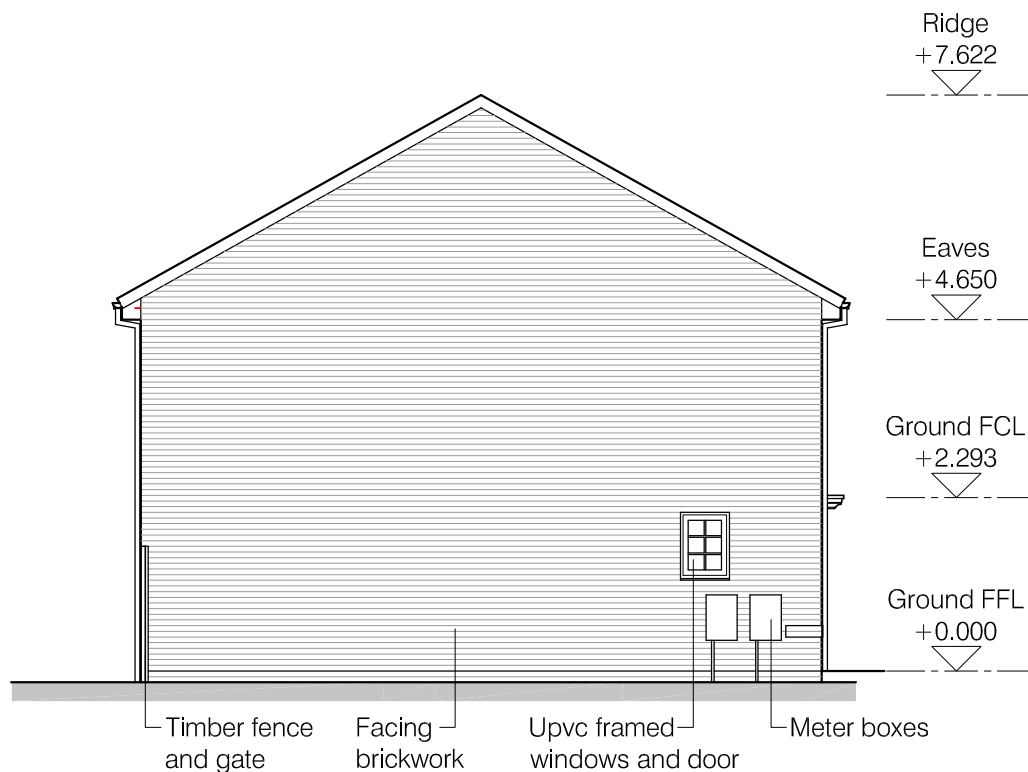

SIDE ELEVATION - EXISTING

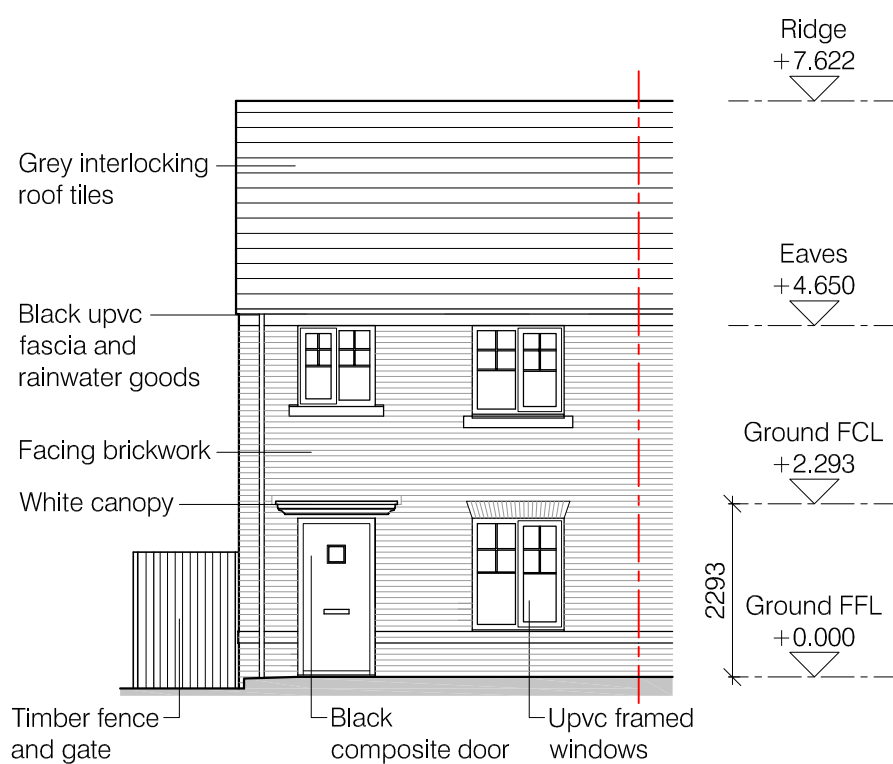

FRONT ELEVATION - EXISTING

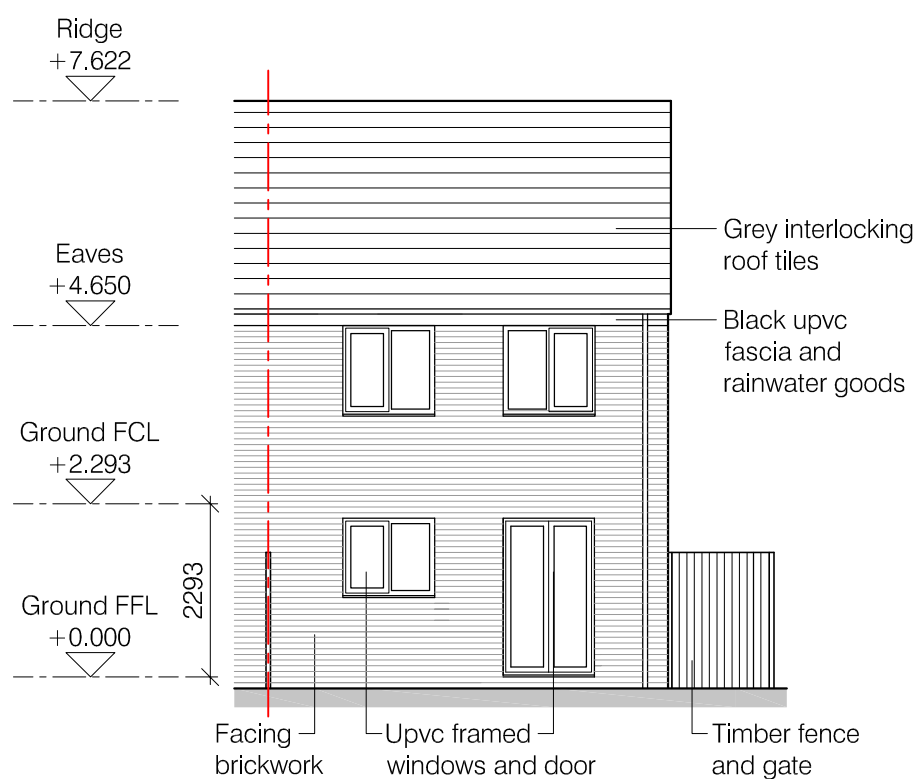

REAR ELEVATION - EXISTING

Project Extension to 6 Hawthorn Road Barrow	Drawing title Existing layouts	Scale 1:100 @ A3	LMC Architecture Limited Architectural design services 4 Dovedale Drive, Ightenhill, Burnley, Lancashire, BB12 8XD Web : www.lmcarchitecture.co.uk	
Client Ms K Everson	Drawing number DFG843 - PL01	Date 23.03.26		