




EXISTING SOUTH EAST FRONT ELEVATION 1

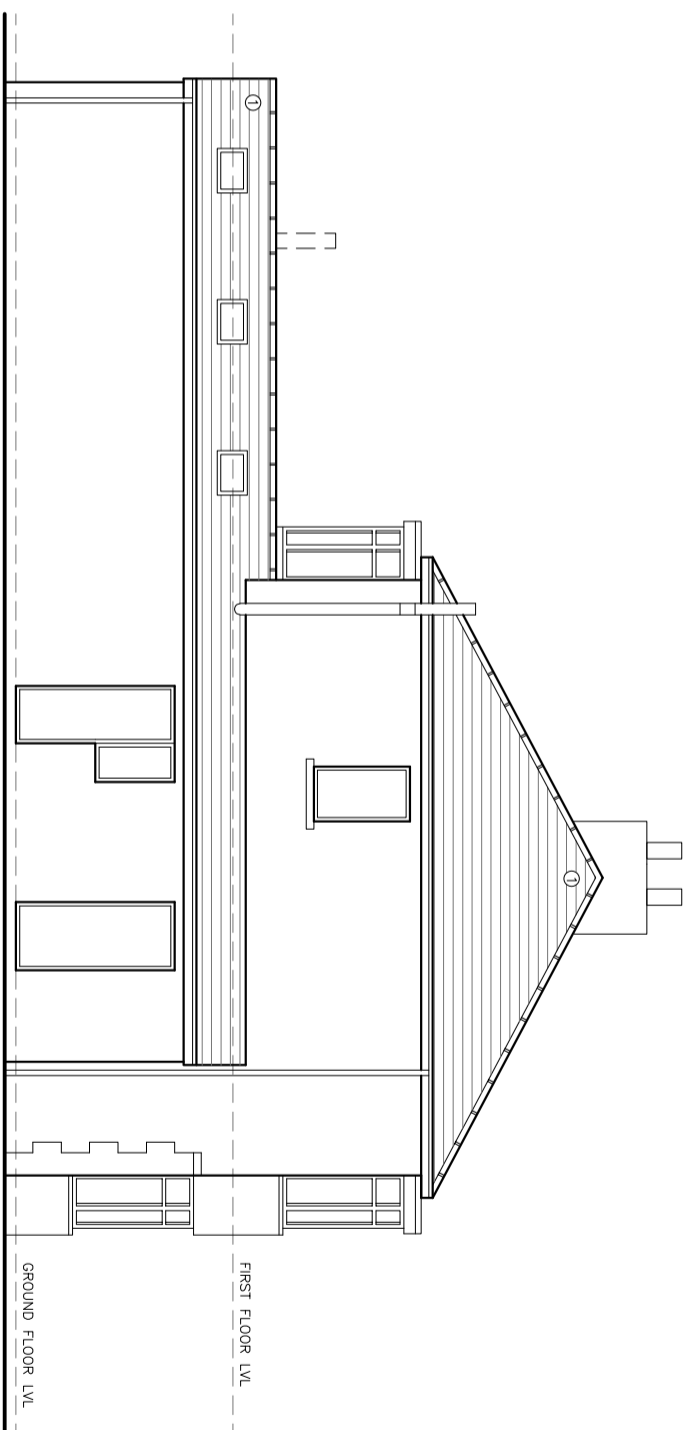

EXISTING SOUTH WEST SIDE ELEVATION 2

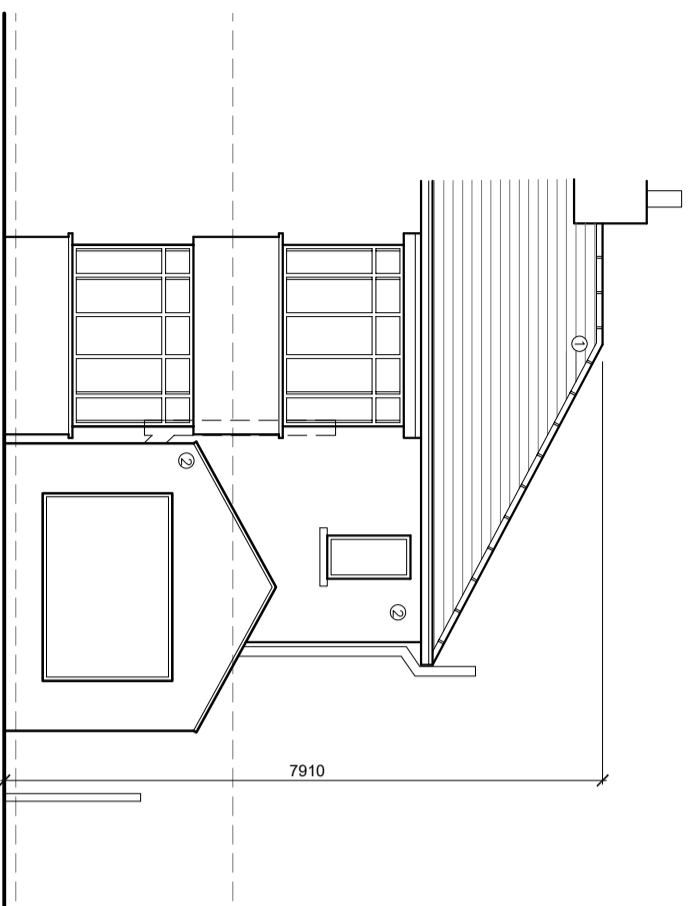

EXISTING NORTH WEST REAR ELEVATION 3

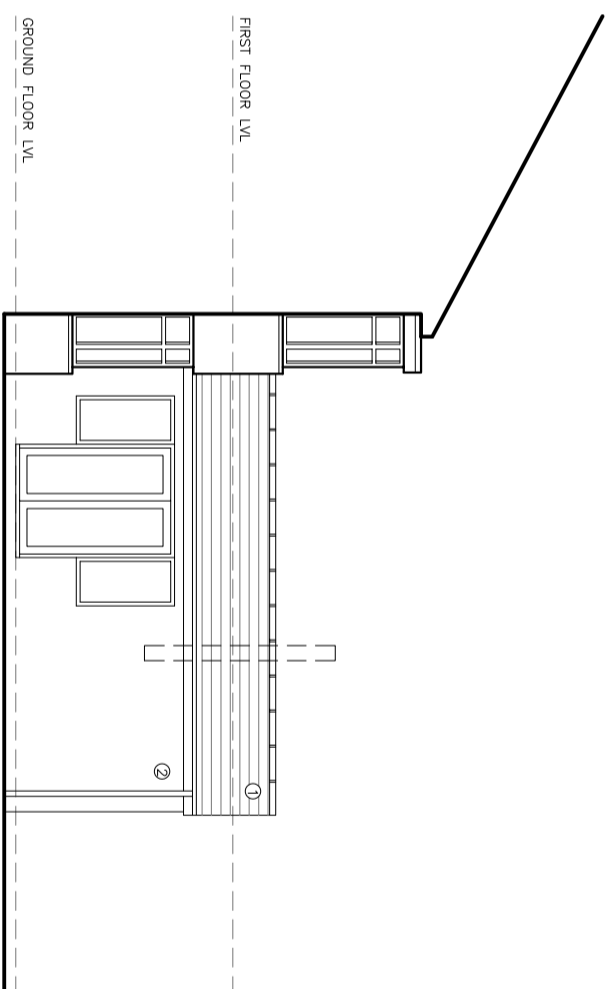

EXISTING NORTH EAST ELEVATION 4

- MATERIALS KEY
1. NATURAL SLATE TILES
 2. ROUGH CAST RENDER
 3. BRICKWORK
 4. UPVC OR ALUMINIUM WINDOWS/DOORS

©二零一九年九月三十日 此圖紙乃在電腦中繪製，所有尺寸均以圖紙為準。如有任何錯誤，恕不另行通知。此圖紙之版權為 QW+Q architects 所有。

QW+Q architects
 Robinson Barn
 Workson
 Clitheroe
 Lancs
 BB71QA

Private Residential | Housing | Commercial | Conservation | Domestic
 Tel: 01200 441769
 Email: info@qw+qarchitects.com | Web: www.qw+qarchitects.com

ARB
 Architects Registration Board

Client
MR & MRS SCHOLES

Project
**23 HAWTHORNE PLACE
 CLITHEROE**

Scale
1:100

Drawing Title
EXISTING ELEVATIONS

Sheet Size
A3

Drawing Status
PLANNING

Job Number
26-019

Drawn By
AW

Checked
AW

Revision
A

Drawing Number
PL04

First Issue
-