



EXISTING GROUND FLOOR PLAN

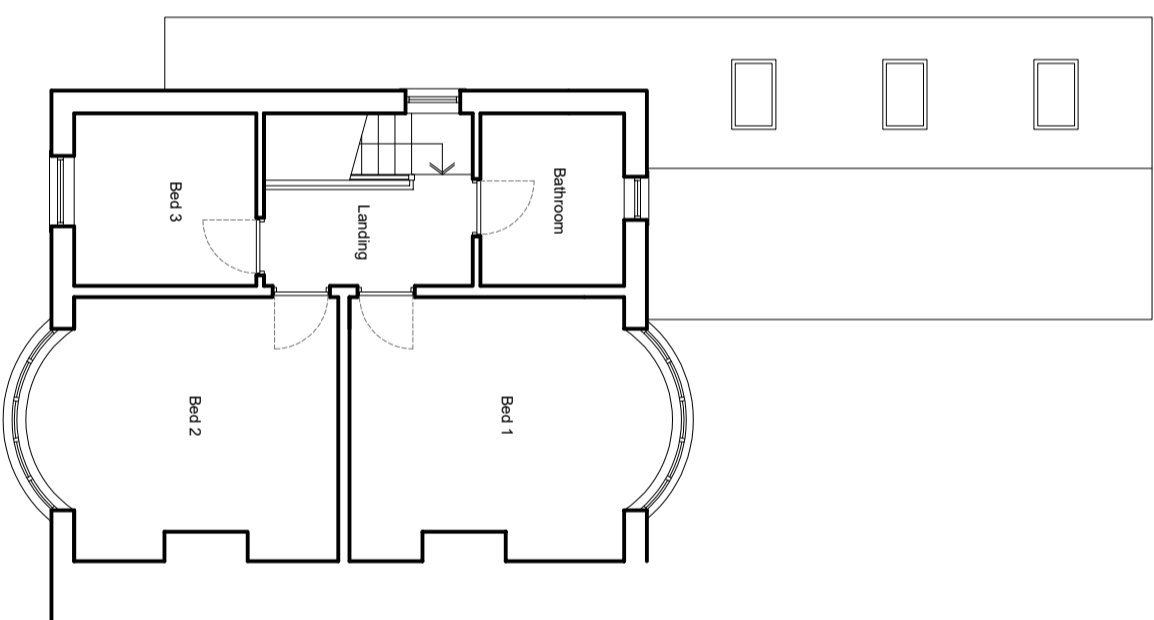

EXISTING FIRST FLOOR PLAN

©二零一九年四月二十日 此图与所有其他文件一起使用，不得单独使用。如有疑问，请咨询建筑师。此图仅供参考，不作为任何法律文件。如有任何更改，恕不另行通知。The drawing is copyright of the architects. All rights reserved. This drawing is for information only and should not be used for any other purpose without the prior written consent of the architects. All rights reserved.

 QW+Q architects Robinson Barn Worsleson Clitheroe Lancs BB71QA Architects Registration Board		Client MR & MRS SCHOLES Project 23 HAWTHORNE PLACE CLITHEROE		Scale 1:100 Drawing Title EXISTING FLOOR PLANS		Sheet Size A3 Drawing Status PLANNING		Job Number 26-019 Drawing Number PL03		Drawn By AW Revision - Checked AW First Issue -	
---	--	---	--	-----------------------------------------------------------------------	--	--------------------------------------------------------------	--	--------------------------------------------------------------	--	--------------------------------------------------------------------------------------------------	--

Private Residential | Housing | Commercial | Conservation | Domestic
 Tel: 01200 441769
 Email: info@qw+qarchitects.com | Web: www.qw+qarchitects.com