




NORTH

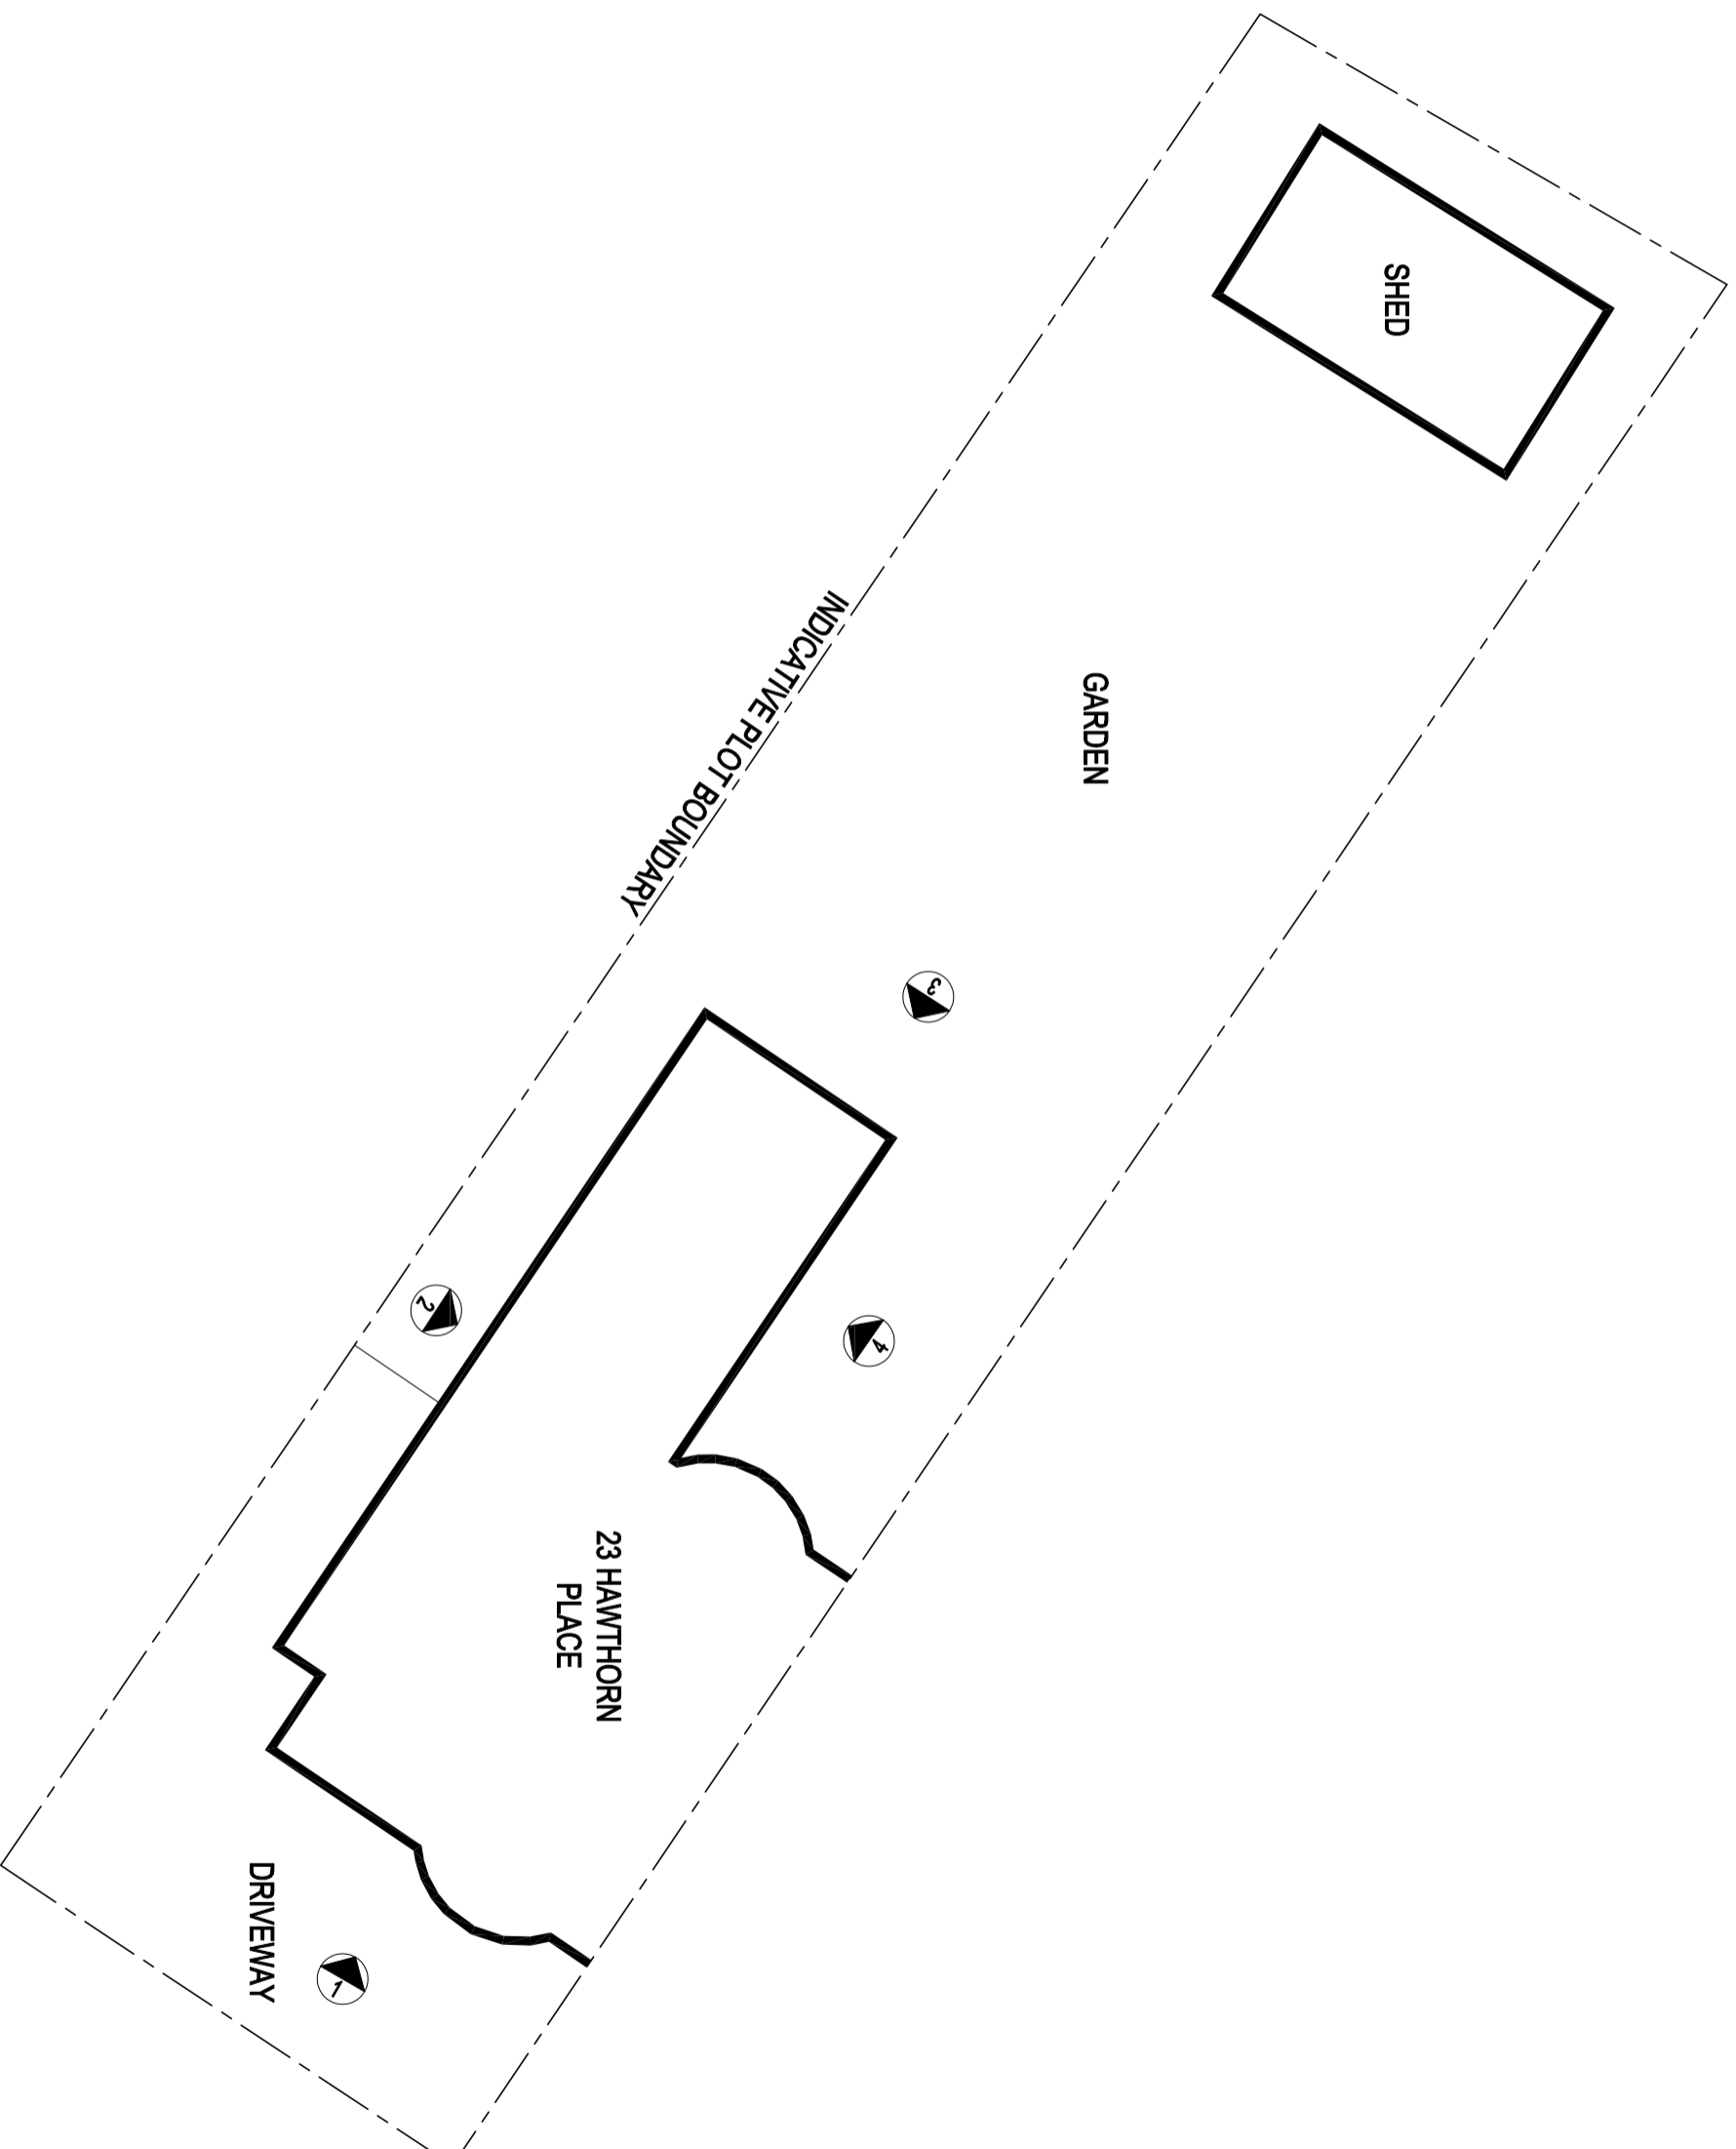

©二零一九年九月 2020 1:1 This Drawing is to be used in conjunction with all other project associated drawings and information. Do not rely on this drawing. Report all errors, omissions and discrepancies to drawing officer prior to construction or installation. This drawing is copyright and is the property of QW+Q architects. N1

 QW+Q architects Private Residential Housing Commercial Conservation Domestic Tel: 01200 441769 Email: info@qwarchitects.com Web: www.qwarchitects.com		Robinson Barr Weston Clitheroe Lancs BB71QA		 Architects Registration Board							
Client	MR & MRS SCHOLES	Scale	1:125	Sheet Size	A3	Job Number	26-019	Drawn By	AW	Checked	AW
Project	23 HAWTHORNE PLACE CLITHEROE	Drawing Title	EXISTING SITE PLAN	Drawing Status	PLANNING	Drawing Number	PL02	Revision		First Issue	-