


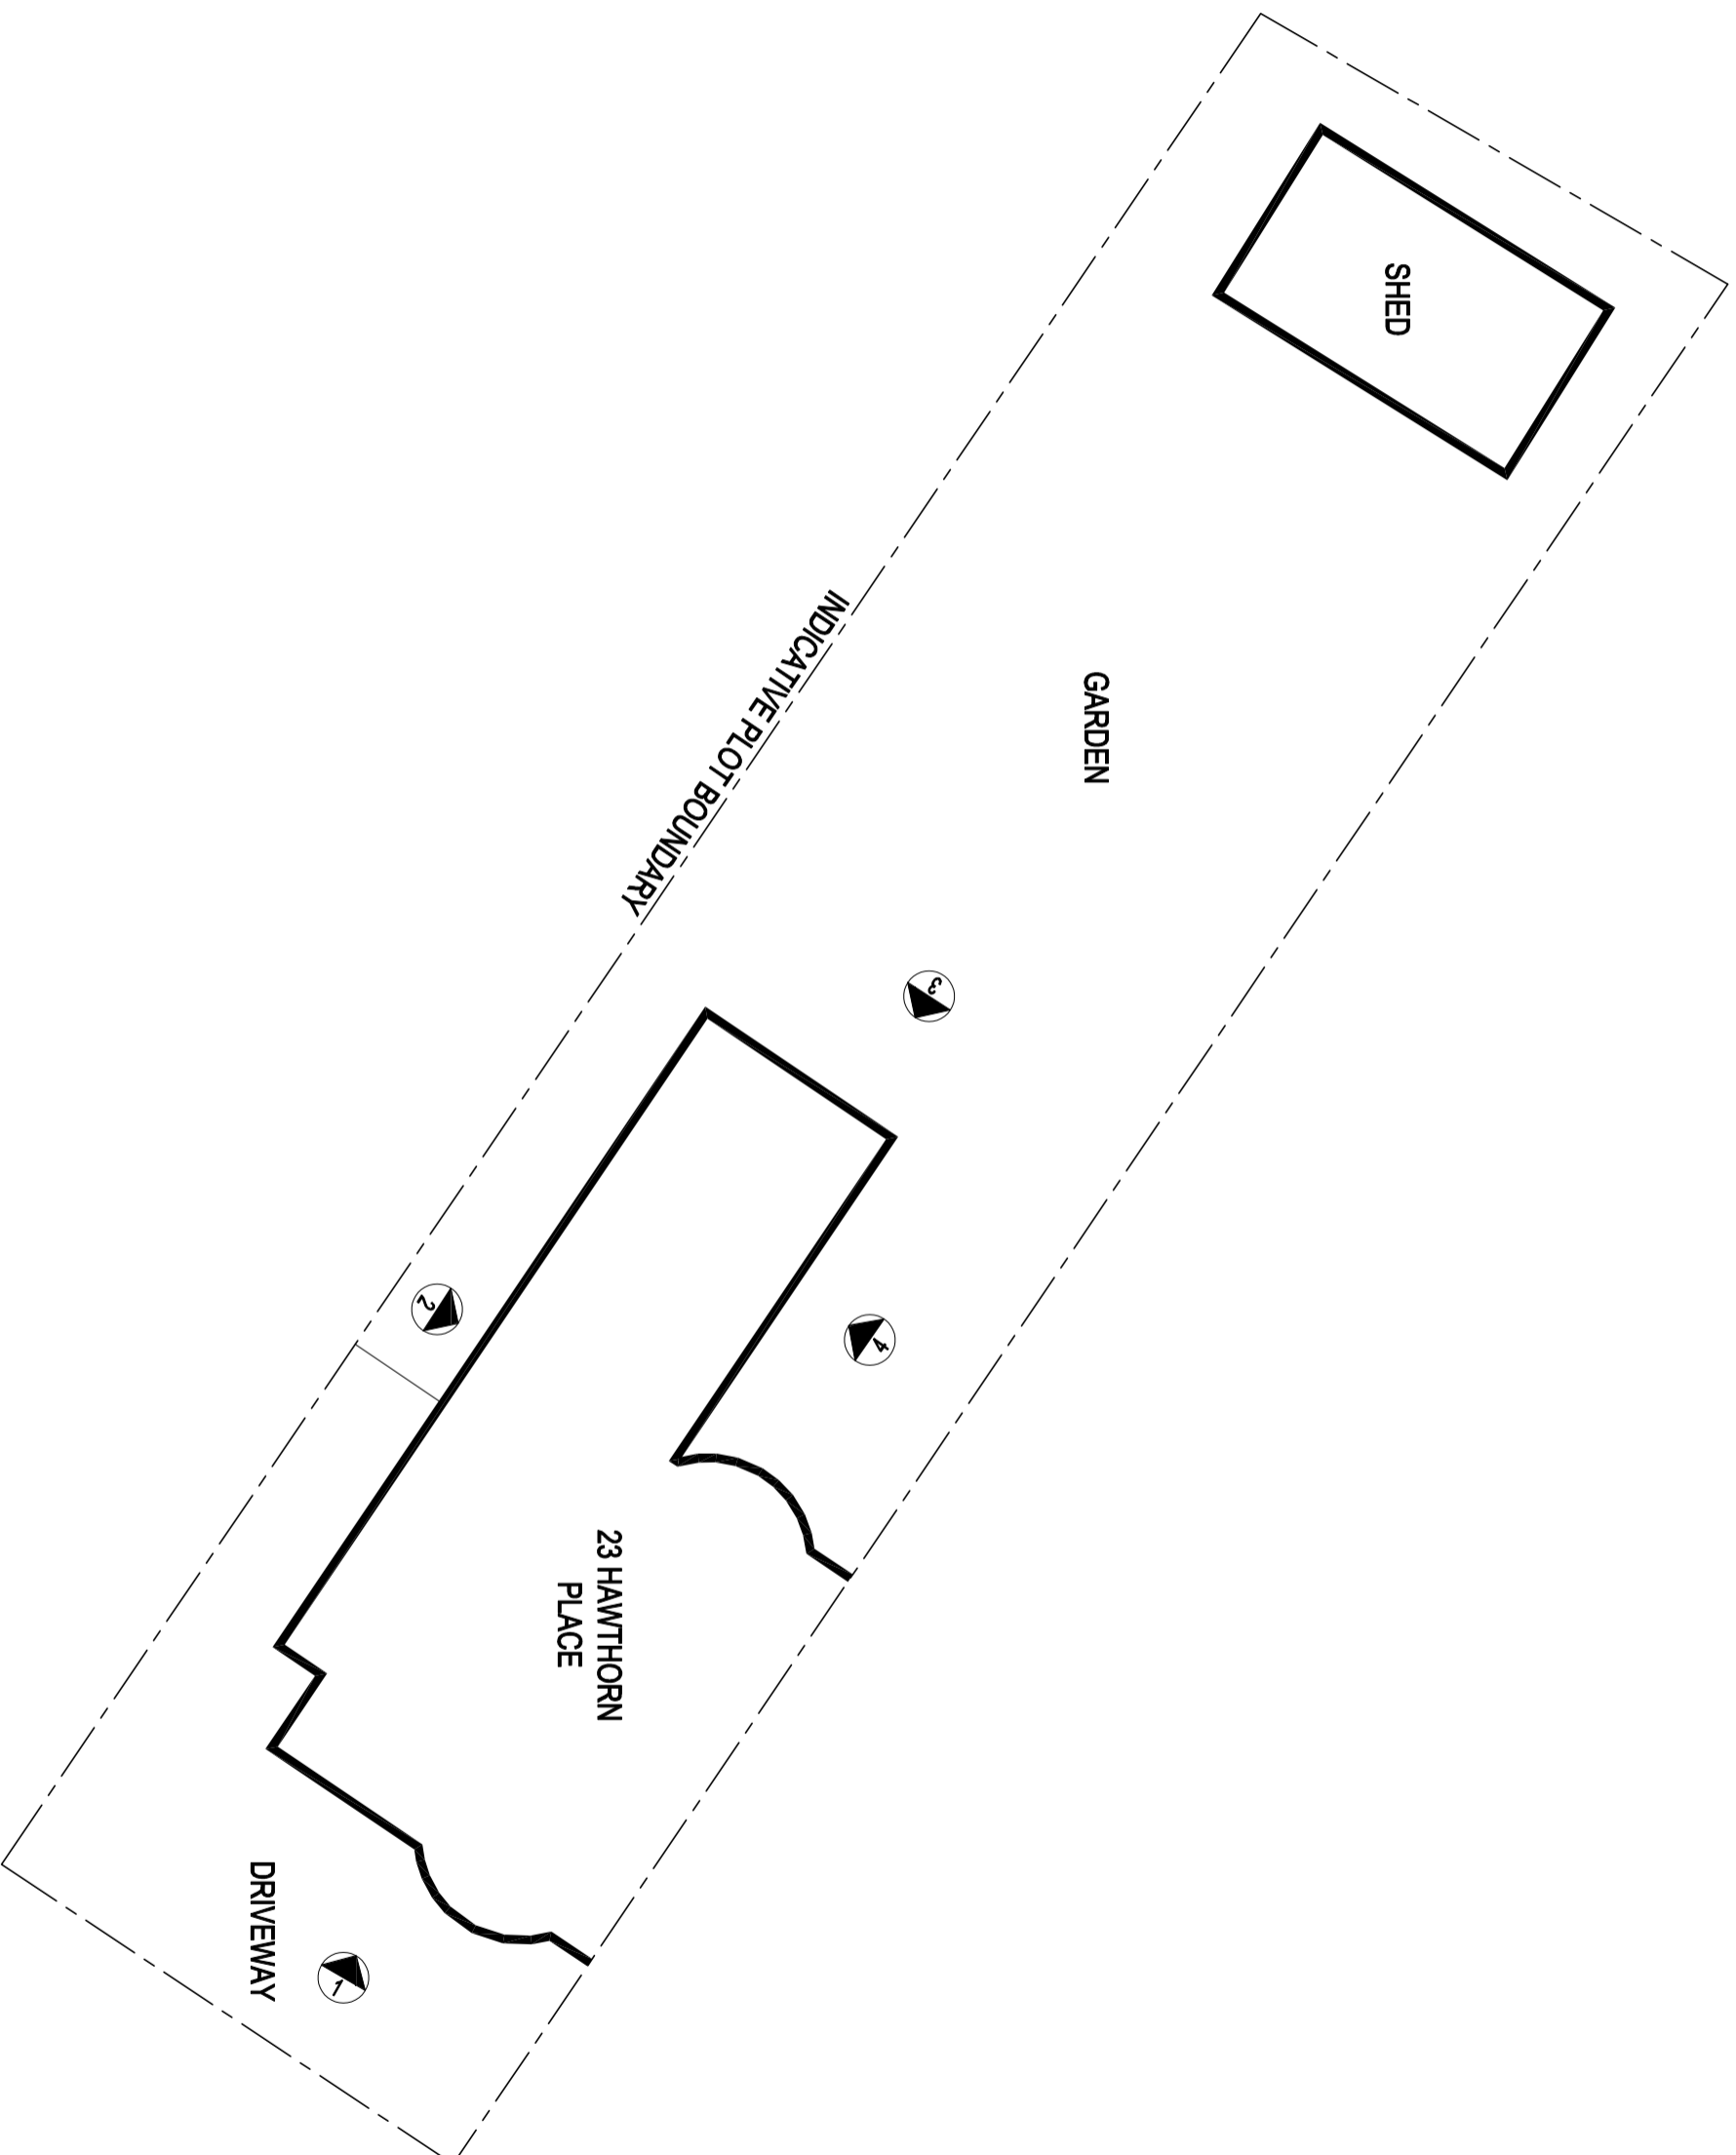

**NORTH**



©二零一九年九月 2020 1:125 此图是根据所有其他相关资料编制的。如有疑问，请咨询。本图仅供参考，不作为任何法律依据。如有任何更改，恕不另行通知。The drawing is copyright of the architects. All rights reserved.

 Robinson Barn Worsley Clitheroe Lancs BB71QA		 Architects Registration Board									
Client	MR & MRS SCHOLEES	Scale	1:125	Sheet Size	A3	Job Number	26-019	Drawn By	AW	Checked	AW
Project	23 HAWTHORNE PLACE CLITHEROE	Drawing Title	PROPOSED SITE PLAN	Drawing Status	PLANNING	Drawing Number	PL05	Revision	-	First Issue	-
Private Residential   Housing   Commercial   Conservation   Domestic Tel: 01200 441769 Email: info@qw+qarchitects.com   Web: www.qw+qarchitects.com											