

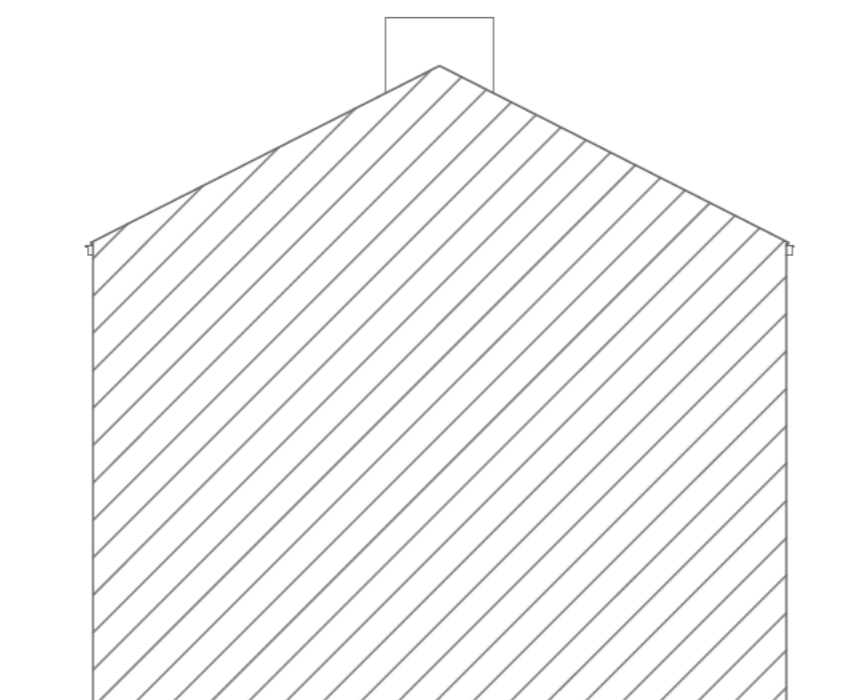



Front Elevations
Existing Elevations (Scale 1:100)

 



Side Elevation / Section

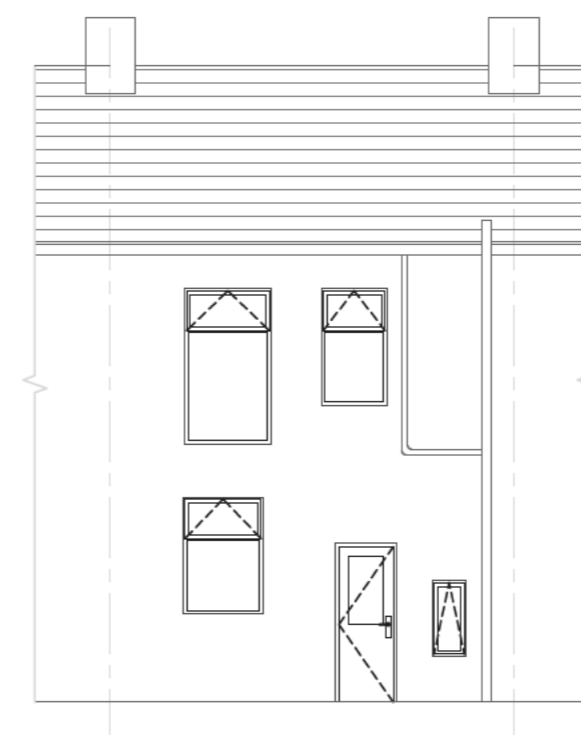


Rear Elevation

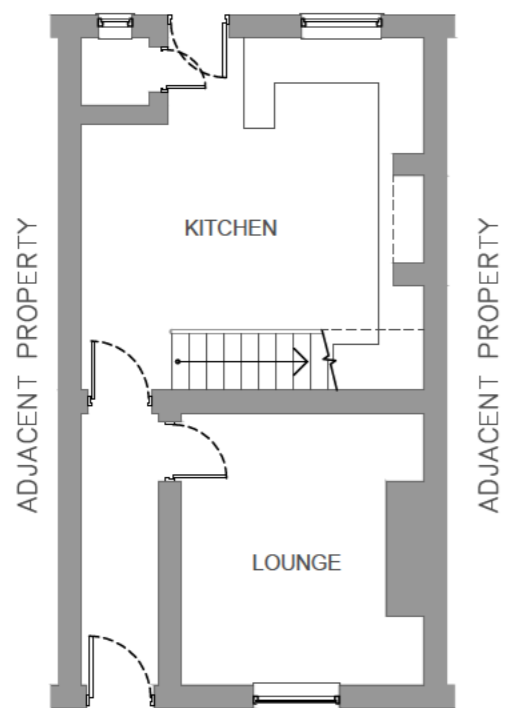


Ground Floor Plan
Existing Floor Plans (Scale 1:100)

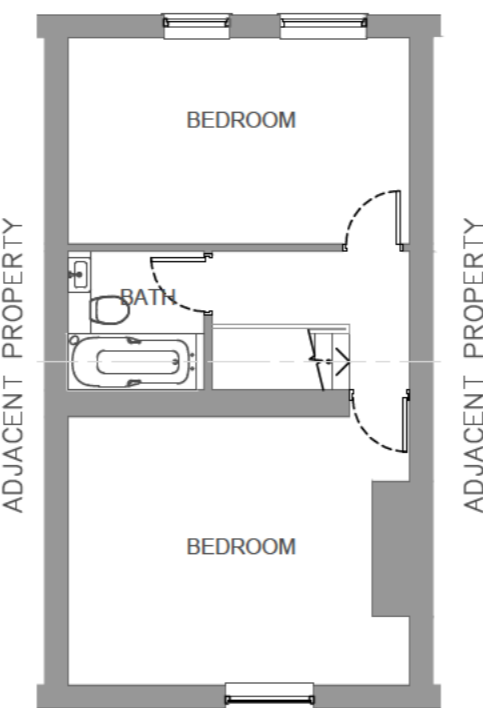 

First Floor Plan

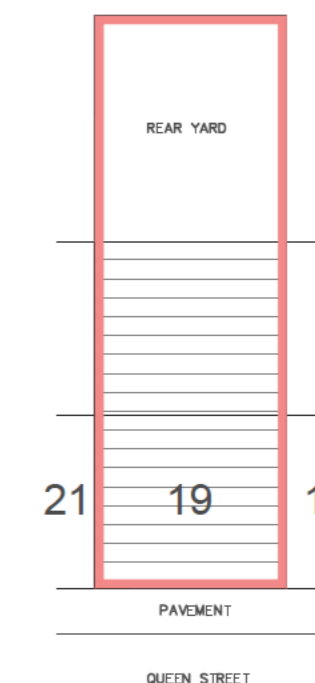

Existing Site Plan (Scale 1:200)

 

Rev	Date	Description
-	-	-

AGENT:
AF Planning & Design
Alex Fowler

Project Address:
19 Queen Street
Whalley
BB7 9TA

Project
Doors, Ventilation & Solar

Drawing Title
Existing Plan, Elevations & Site Plan

Scale	Size	Date
1:100	A2	March 2026
/ 1:200		

Drawing Number	Revision
AF.26.BAM-008.01	-