


PROPOSED PLANS
FOODEN HALL BARN
PROPOSED DEVELOPMENT
SCALE 1:100 @ A3
DRG NO 32 / B

Rev A Window Changes
Rev B Various Changes



PROPOSED FIRST FLOOR PLAN.

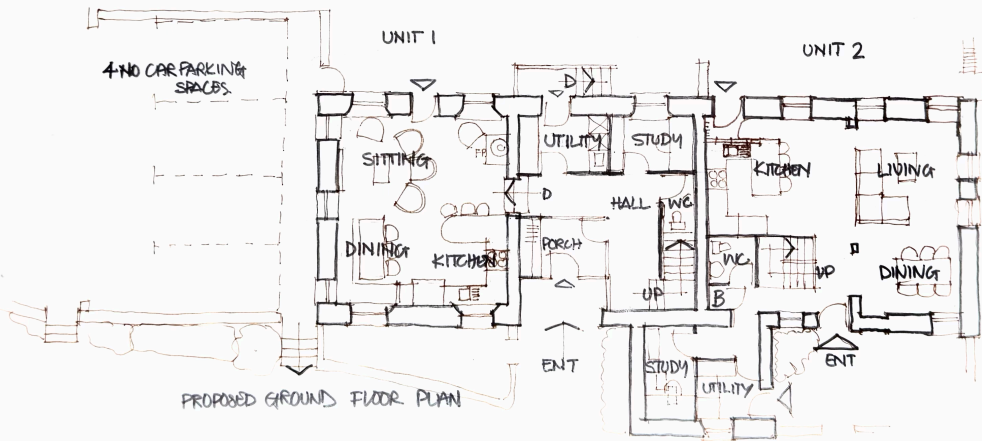

PROPOSED GROUND FLOOR PLAN