



EXISTING PLANS + SECTION.
FOODEN HALL BARN


SCALE 1:100 @ A3
DRG NO 35.

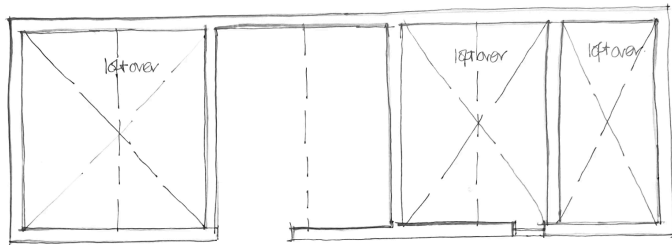

EXISTING FIRST FLOOR PLAN

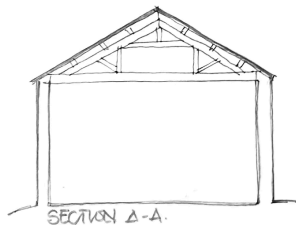

SECTION A-A.

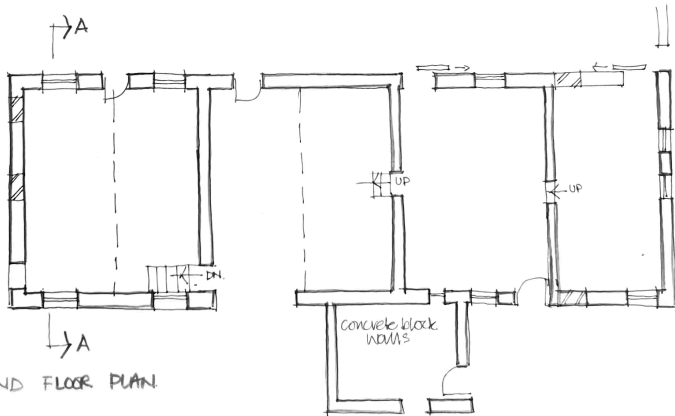

EXISTING GROUND FLOOR PLAN