


PROPOSED PLANS
FOOTEN HALL BARN
PROPOSED DEVELOPMENT
SCALE 1:100 @ A3
DRG NO 32 A

Rev A Window Changes



PROPOSED FIRST FLOOR PLAN.

4 NO CAR PARKING
SPACES

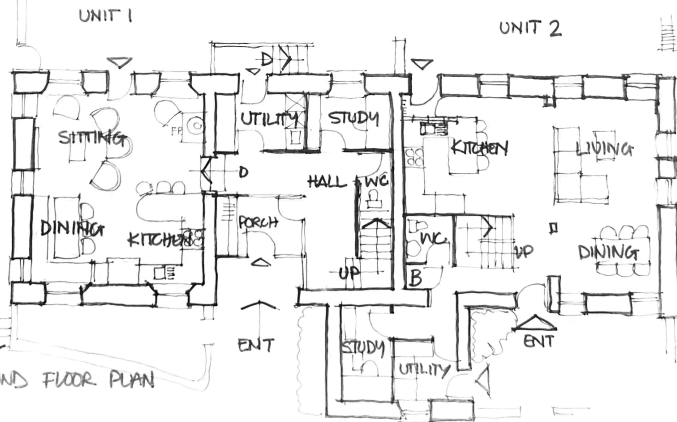

PROPOSED GROUND FLOOR PLAN