


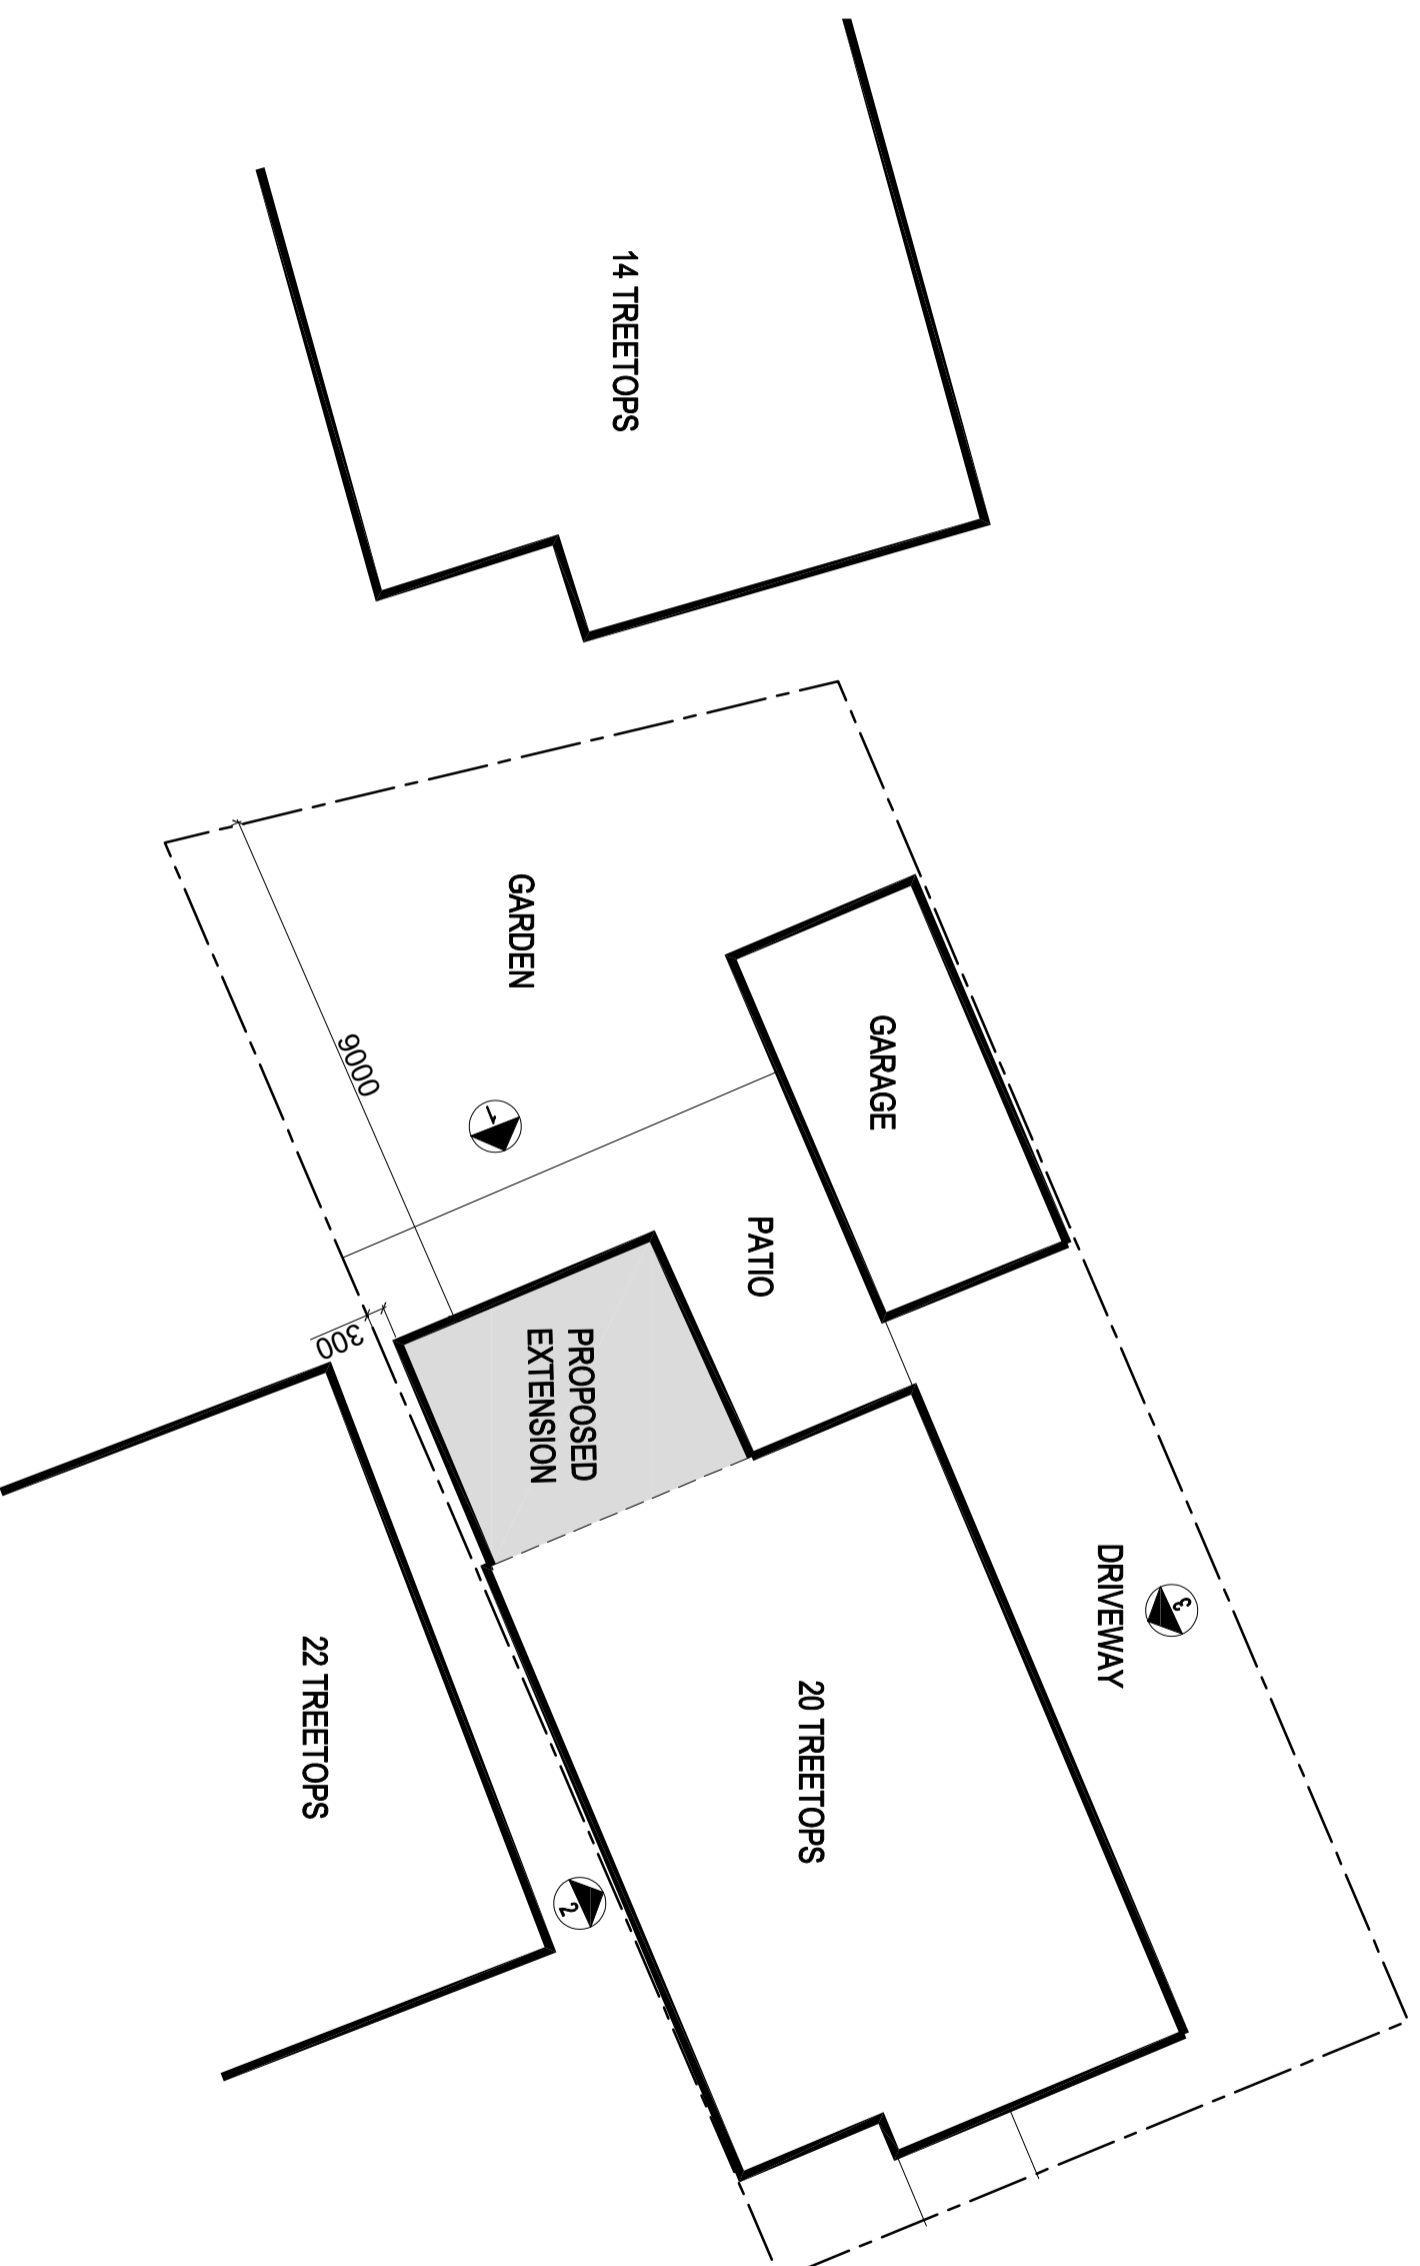

NORTH



 QW+Q architects Private Residential Housing Commercial Conservation Domestic Tel: 01200 441769 Email: info@qw+qarchitects.com Web: www.qw+qarchitects.com		Robinson Barn Worsdon Clitheroe Lancs BB710A		 Architects Registration Board							
Client	MR & MRS WILKINSON	Scale	1:125	Sheet Size	A3	Job Number	26-023	Drawn By	AW	Checked	AW
Project	20 TREETOPS	Drawing Title	PROPOSED SITE PLAN	Drawing Status	PLANNING	Drawing Number	PL05	Revision	A	First Issue	-
WHALLEY											

©二零二三年 QW+Q Architects Ltd. This Drawing is to be used in conjunction with all other project associated drawings and information. Drawings for this drawing, Report of all errors, omissions and discrepancies to drawing prior to construction or installation. This drawing is copyrighted the property of QW+Q Architects Ltd.