

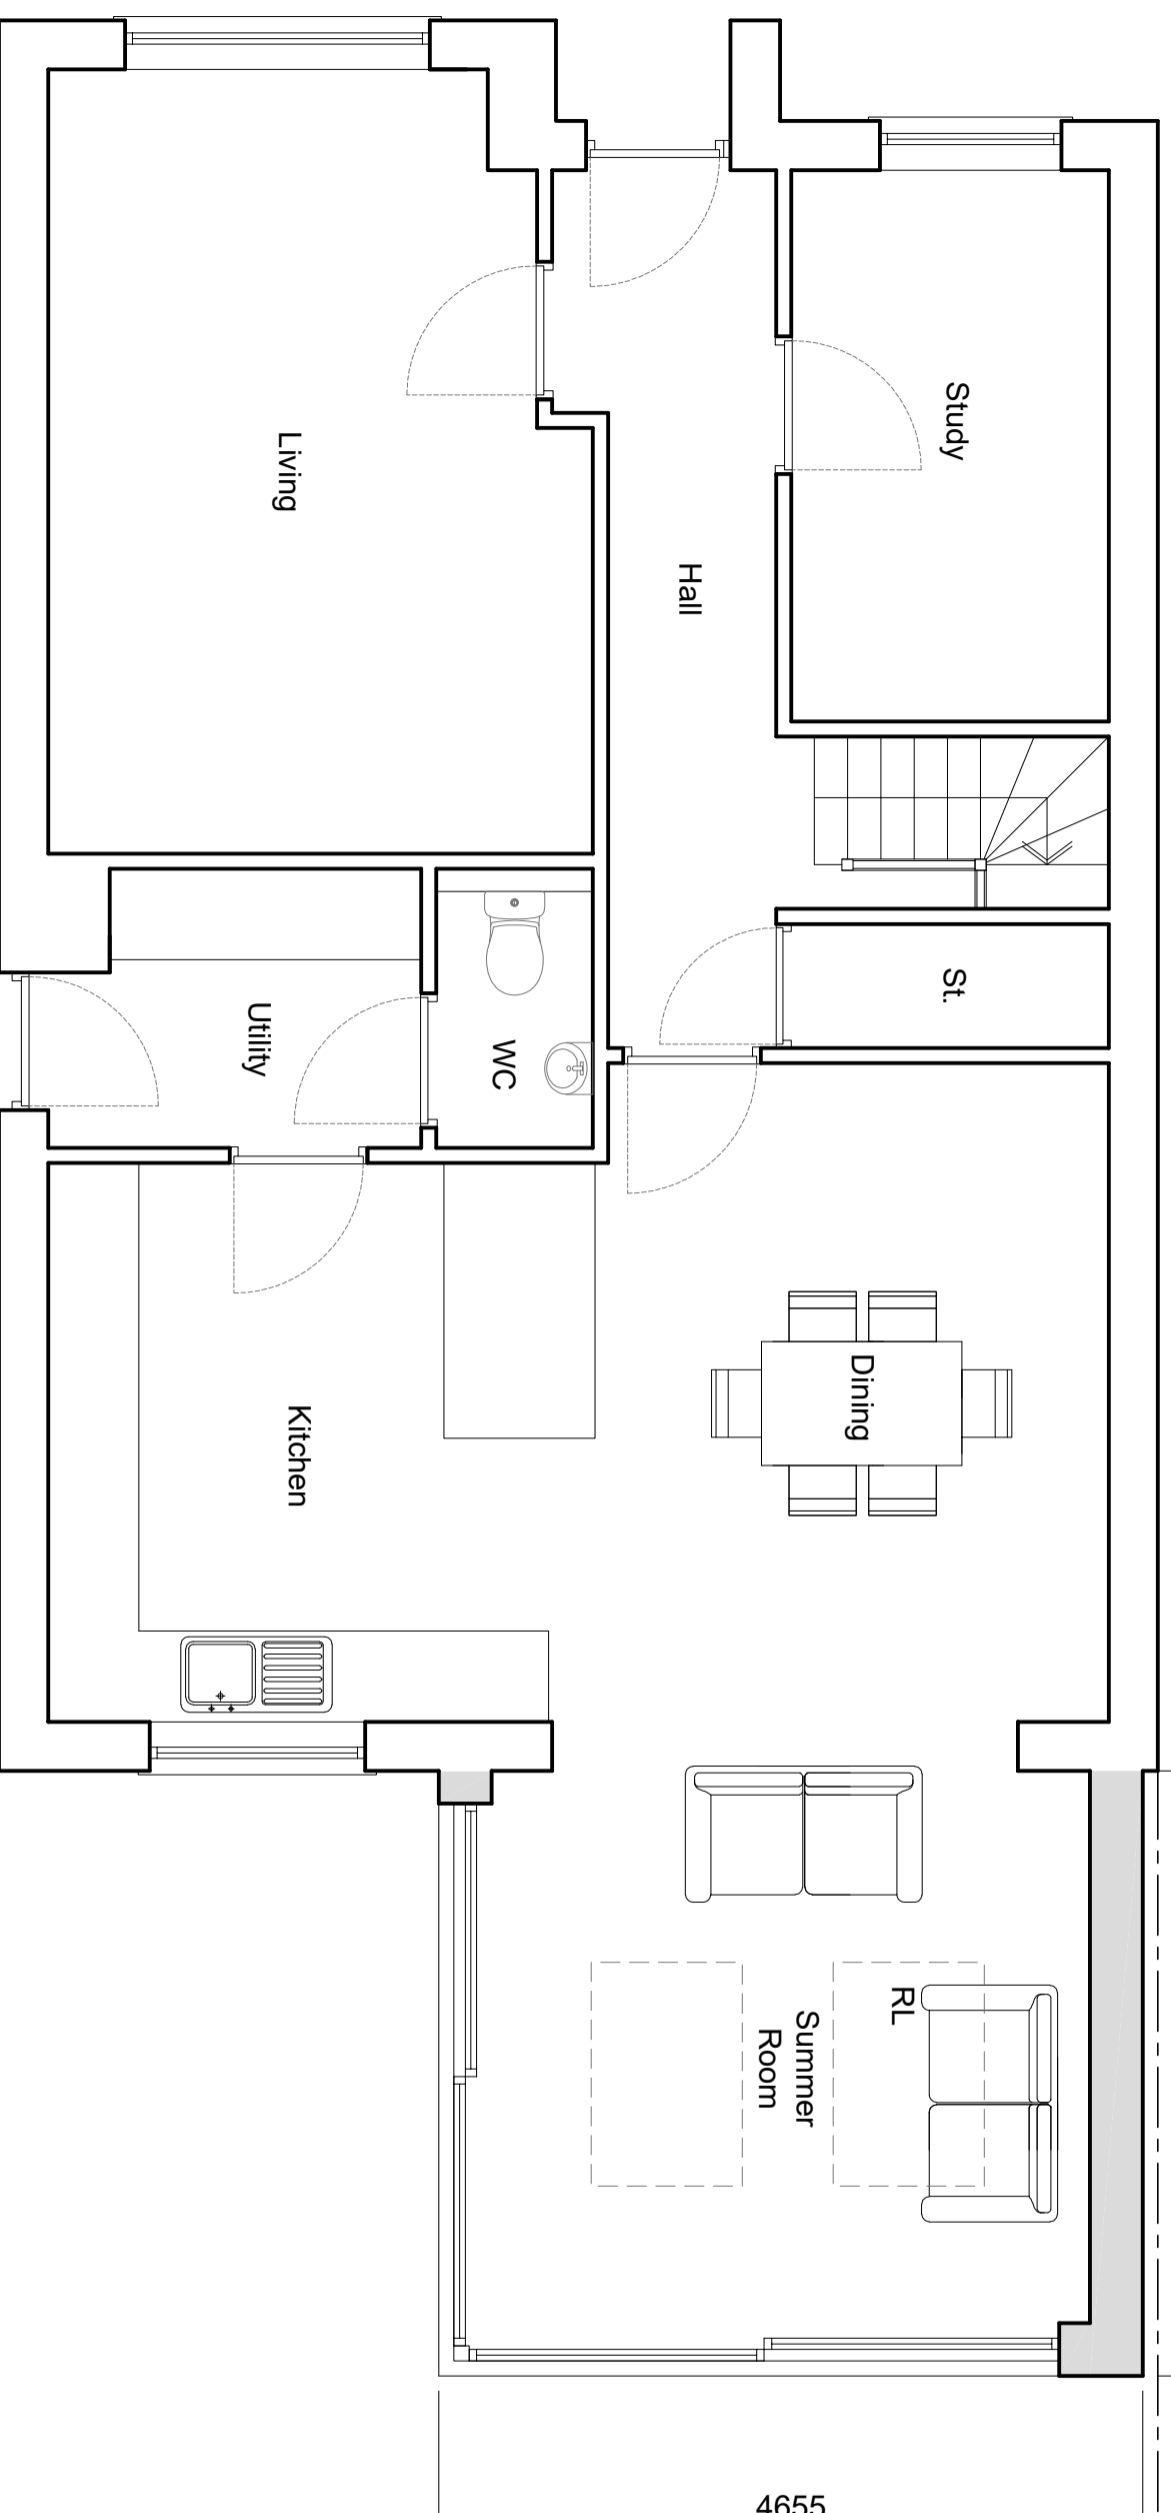




Neighbouring property

4000

Existing boundary fence

4655



 QW+Q architects Robinson Barr Weston Clitheroe Lancs BB710A Private Residential Housing Commercial Conservation Domestic Tel: 01200 441269 Email: info@qw+qarchitects.com Web: www.qw+qarchitects.com		 Architects Registration Board	
Client	MR & MRS WILKINSON	Scale	1:50
Project	20 TREETOPS WHALLEY	Drawing Title	PROPOSED FLOOR PLAN
		Drawing Status	PLANNING
Job Number	26-023	Drawn By	AW
Drawing Number	PL06	Revision	A
		First Issue	-
		Checked	AW

© Crown copyright. All rights reserved. This drawing is to be used in conjunction with all other project associated drawings and information. Do not scale from this drawing. Report all errors, omissions and discrepancies to drawing officer prior to construction or manufacture. This drawing is copyrighted the property of QW+Q architects. All rights reserved.