




SOUTH WEST ELEVATION
1:50

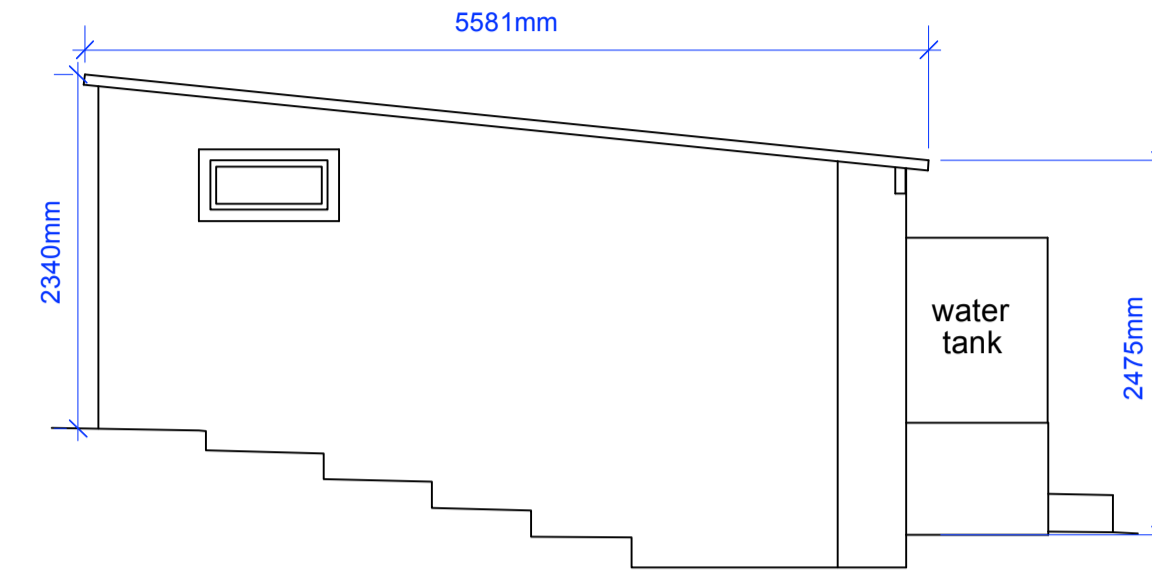


NORTH WEST ELEVATION
1:50

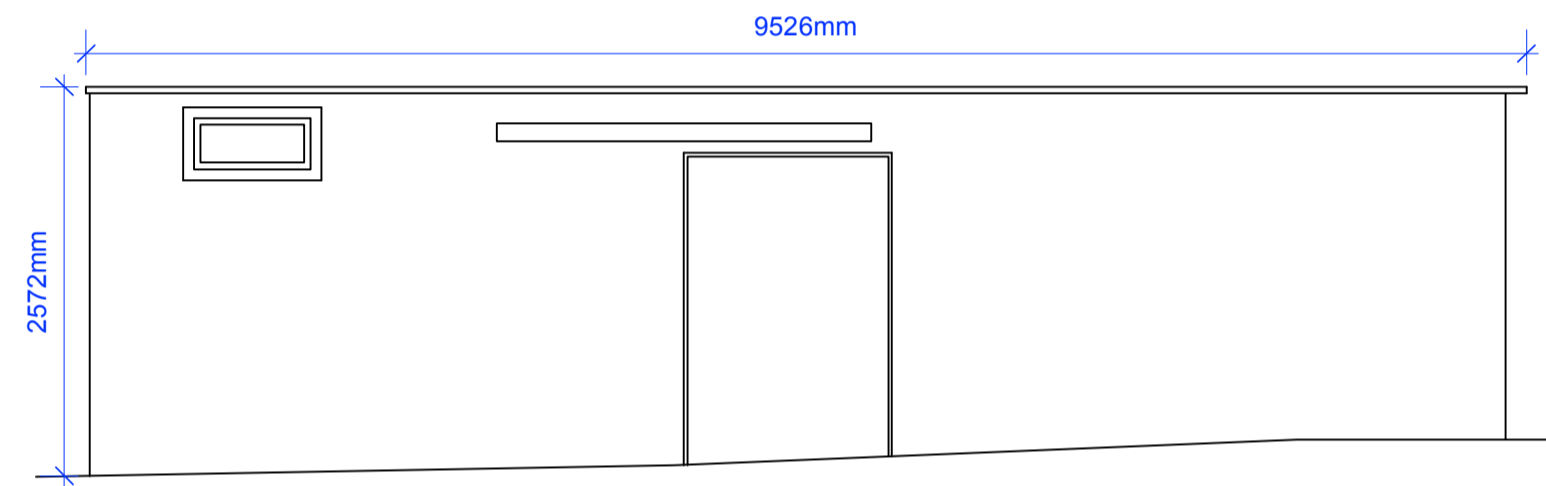


NORTH EAST ELEVATION
1:50

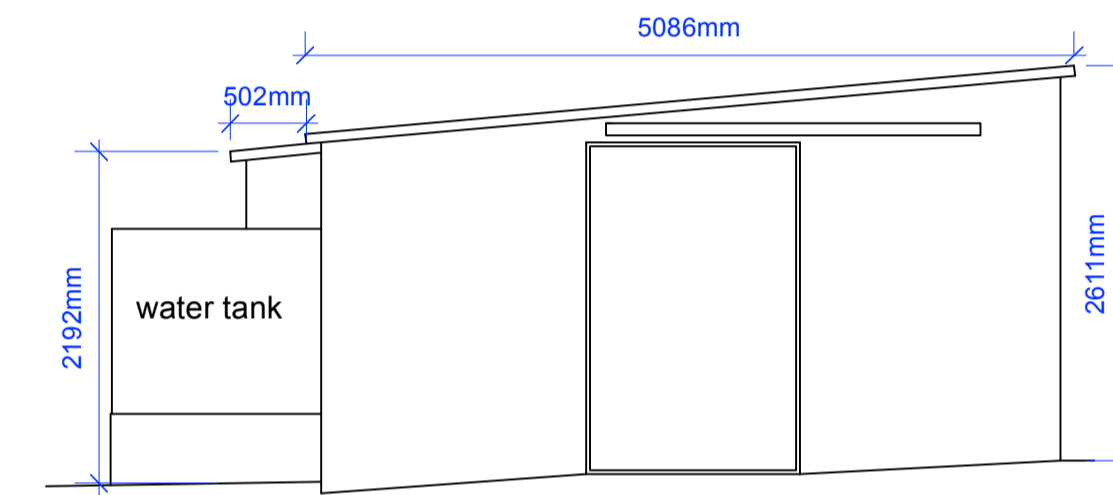

SOUTH EAST ELEVATION
1:50

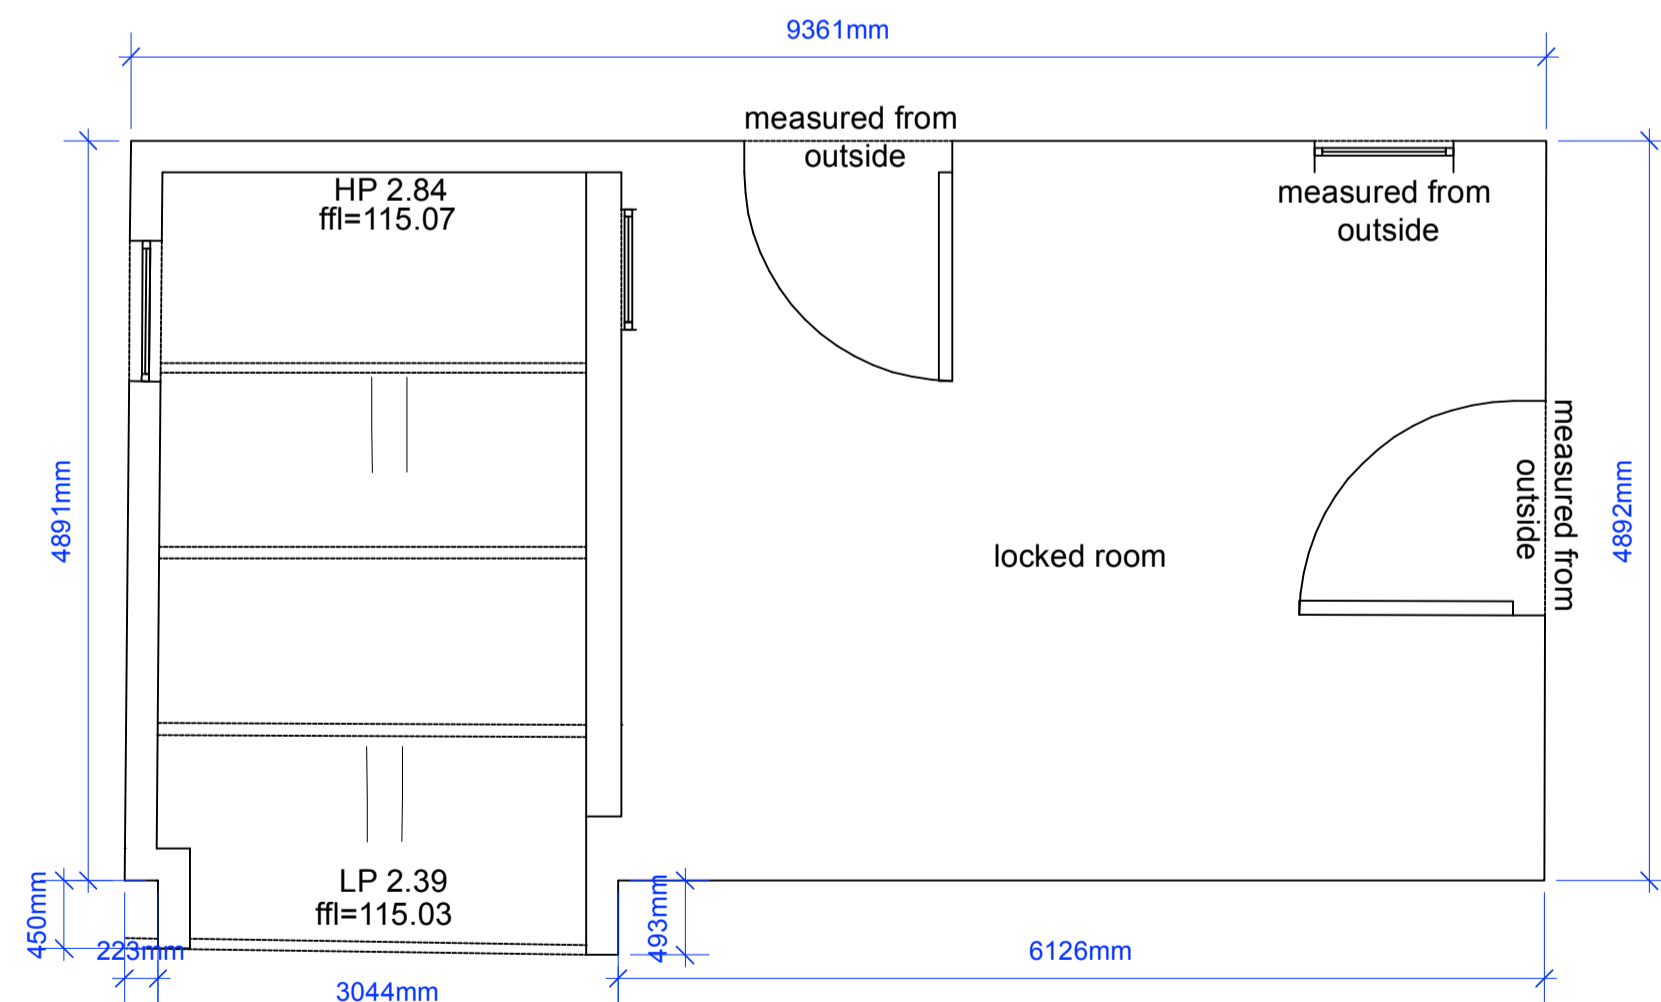

PLAN
1:50

 

A RW 13.04.26 Revised following planning feedback

Rev.	Initial	Date	Note

PLANNING

project Wharf Farm

Existing Outhouse
drawing title Plan and Elevations

dwg. no.	6567 /b/b/05	date	Nov-25	rev	A
scale	1:50 @ A1L	drawn by	-	checked by	-

MASON GILLIBRAND
ARCHITECTS

16 WILLOW MILL | FELL VIEW | CATON | LANCASTER | LA2 9RA
T: (01524) 771 377 | a@mgin@masongillibrand.co.uk | www.masongillibrand.com
Drawings are based on survey data and may not accurately represent what is physically present. Do not scale from this drawing. All dimensions are to be verified on site before proceeding with works. All discrepancies are to be notified in writing of any discrepancies immediately.
© MASON GILLIBRAND ARCHITECTS