
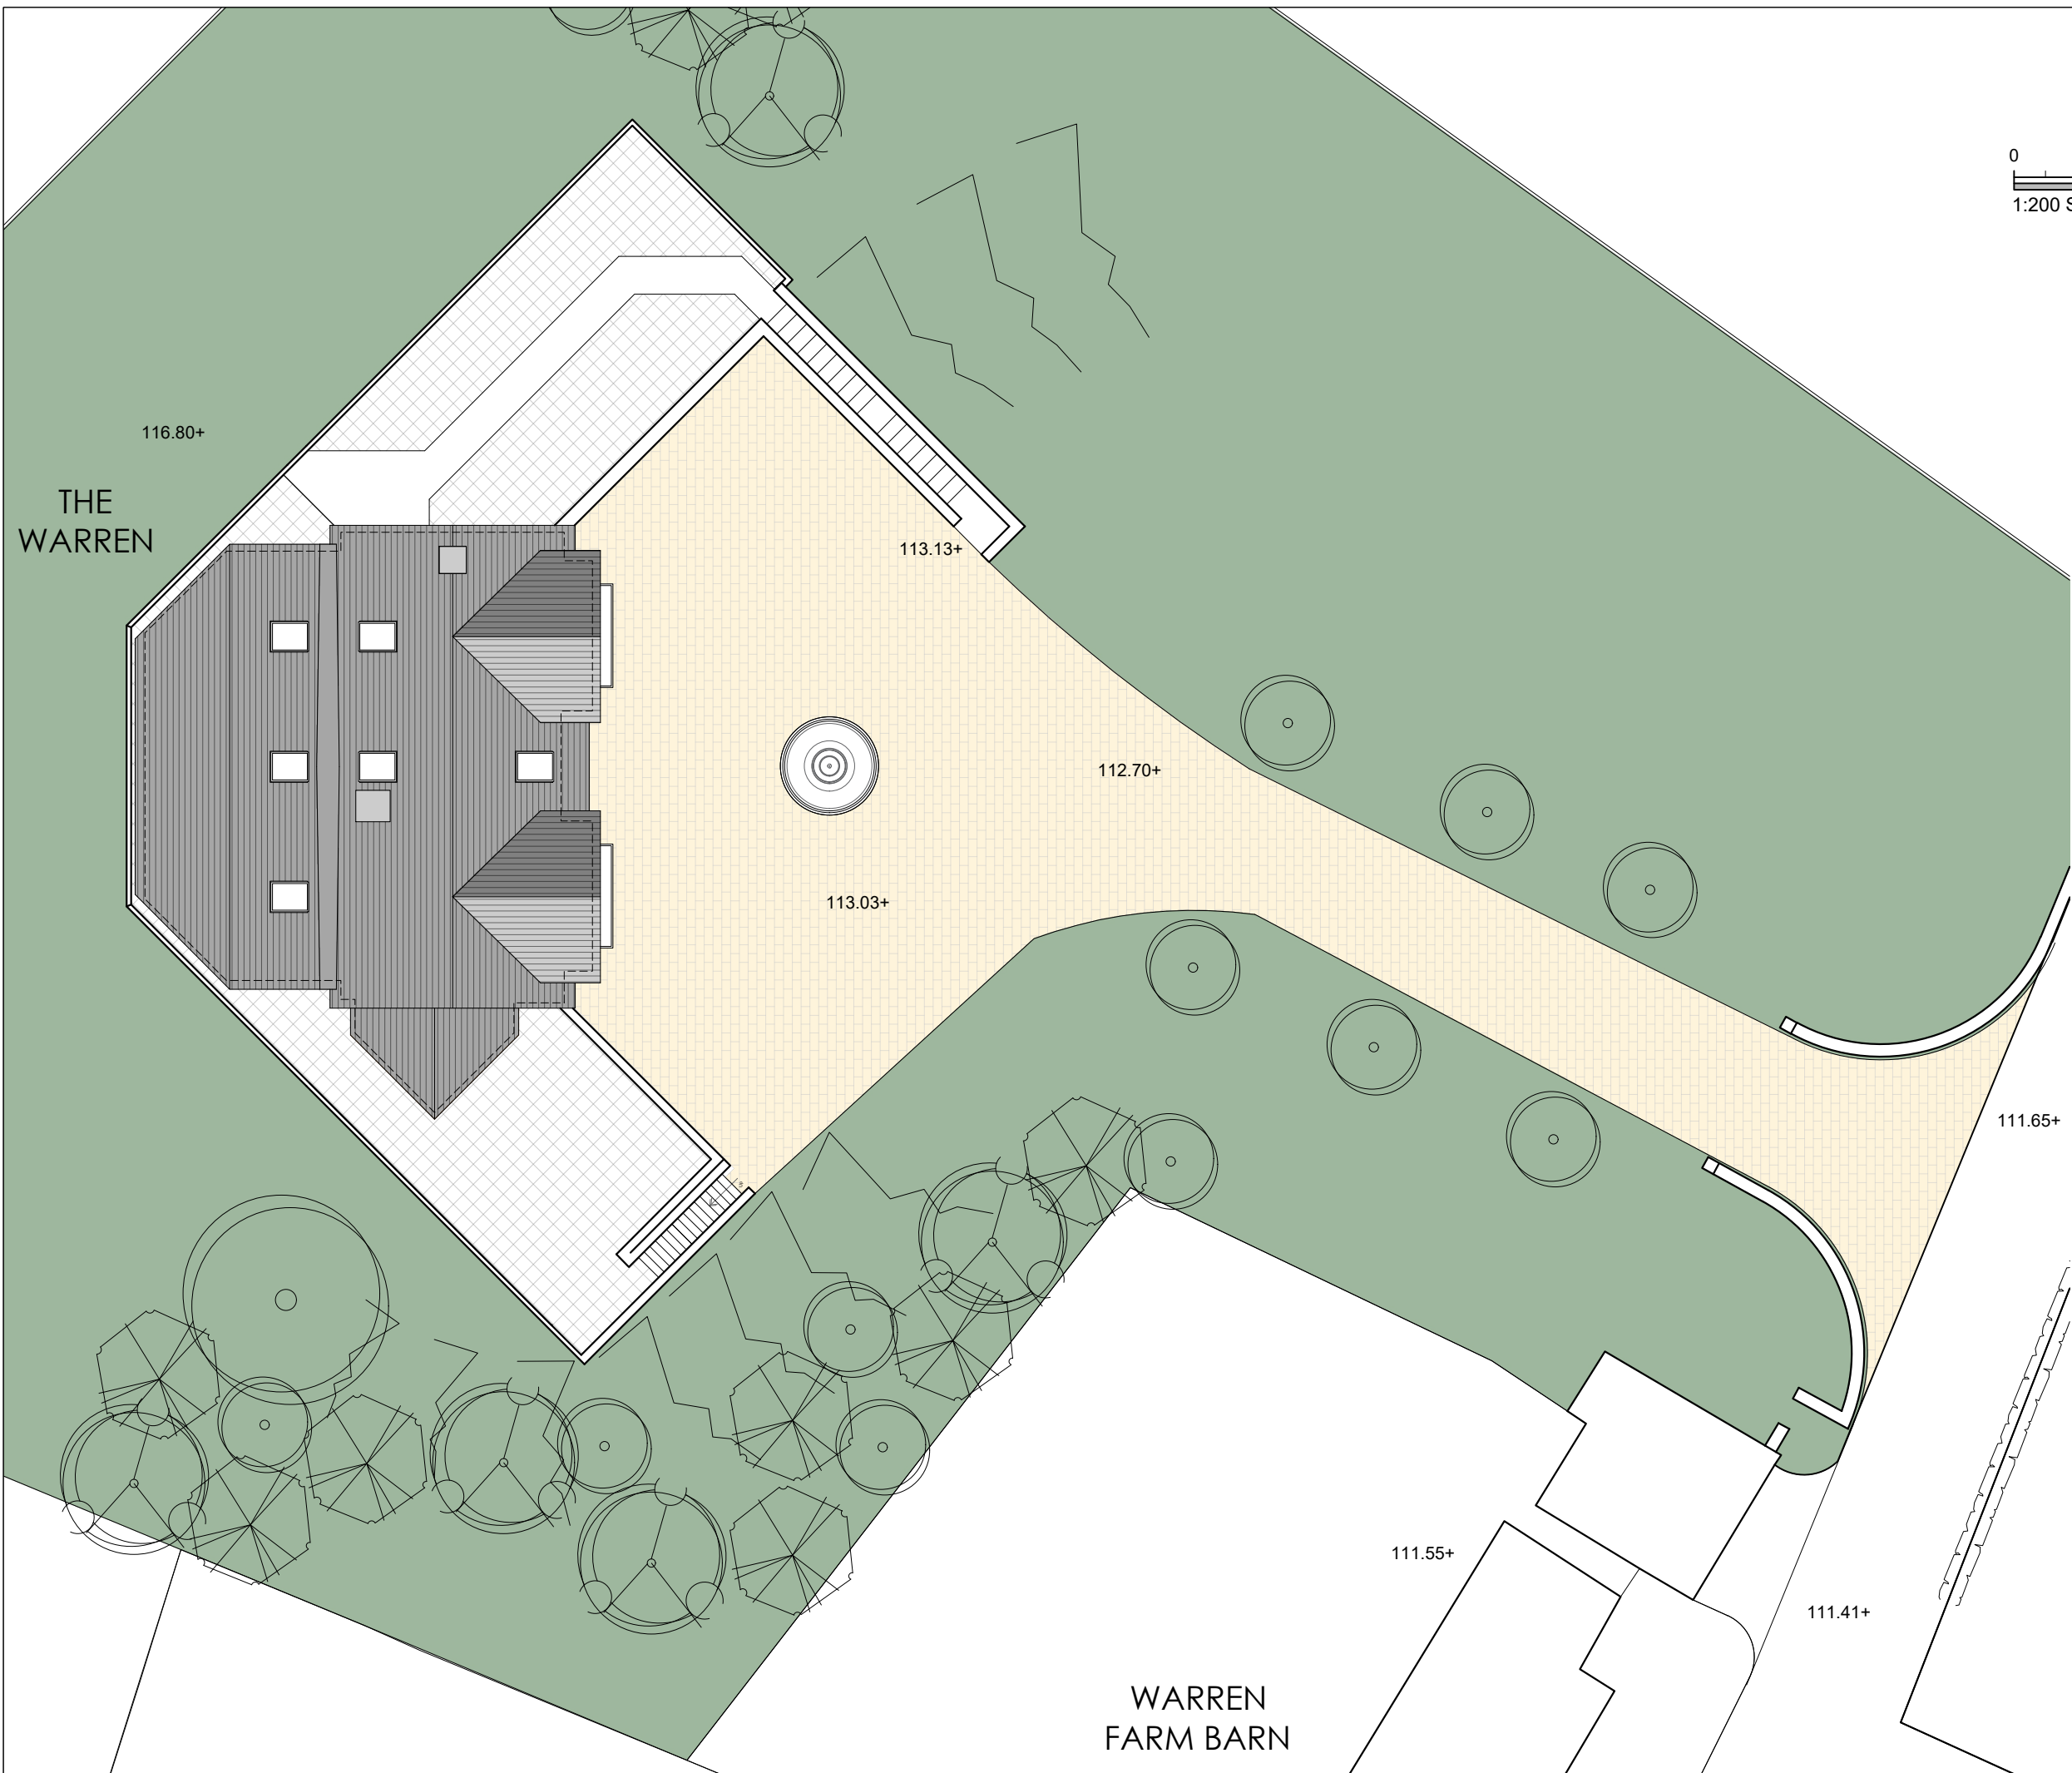
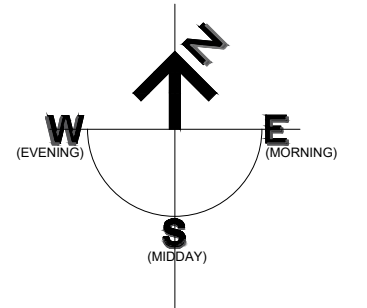


This drawing is to be read in conjunction with all relevant Architect, consultants' and specialists' drawings and specifications. The Architect is to be notified of any discrepancies before proceeding. Do not scale from this drawing. All dimensions and levels are to be checked on site. This drawing is subject to copyright. All work carried out before Planning and Building Permission has been granted is at the contractor/clients risk.
 Note: proposed drawing based on OS dwg information. All illustrated dimensions are approximate and all site dimensions are to be checked on site and subject to site survey.

 

Client
 Mr and Mrs Quinn-Jones

Job Title
 Proposed Extension and Alterations to
 The Warren
 Warren Fold
 Hurst Green
 Clitheroe
 BB7 9QH

Drawing Title
 Existing Site Plan

Scale 1:200 @ A3	Date March 2026	Drawn MG
---------------------	--------------------	-------------

spa
 ARCHITECTS
 SUNDERLAND PEACOCK & ASSOCIATES LTD.
 HAZELMERE, PIMLICO ROAD, CLITHEROE
 LANCASHIRE, BB7 2AG
 T 01200 423176 F 01200 427328
 E info@sunderlandpeacock.com
 www.sunderlandpeacock.com

7341 - E01 REV -