




This drawing is to be read in conjunction with all relevant Architect, consultants' and specialists' drawings and specifications. The Architect is to be notified of any discrepancies before proceeding. Do not scale from this drawing. All dimensions and levels are to be checked on site. This drawing is subject to copyright. All work carried out before Planning and Building Permission has been granted is at the contractor/clients risk.  
 Note: proposed drawing based on OS dwg information. All illustrated dimensions are approximate and all site dimensions are to be checked on site and subject to site survey.

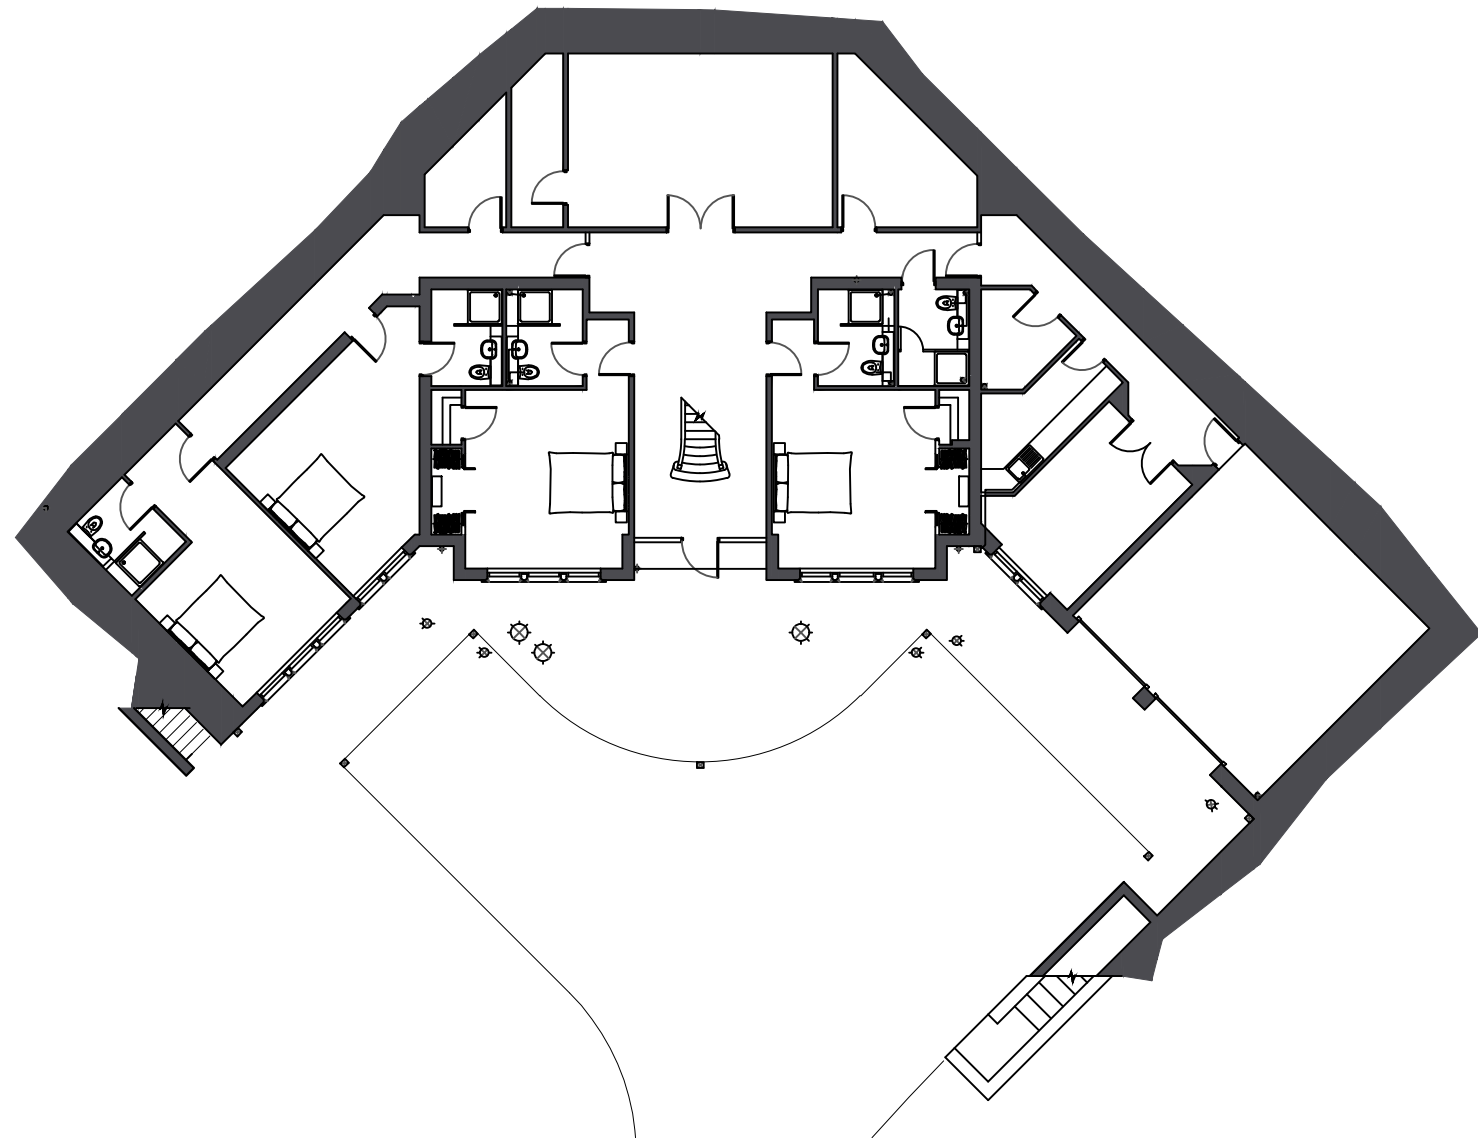

EXISTING LOWER GROUND FLOOR PLAN (1:200)

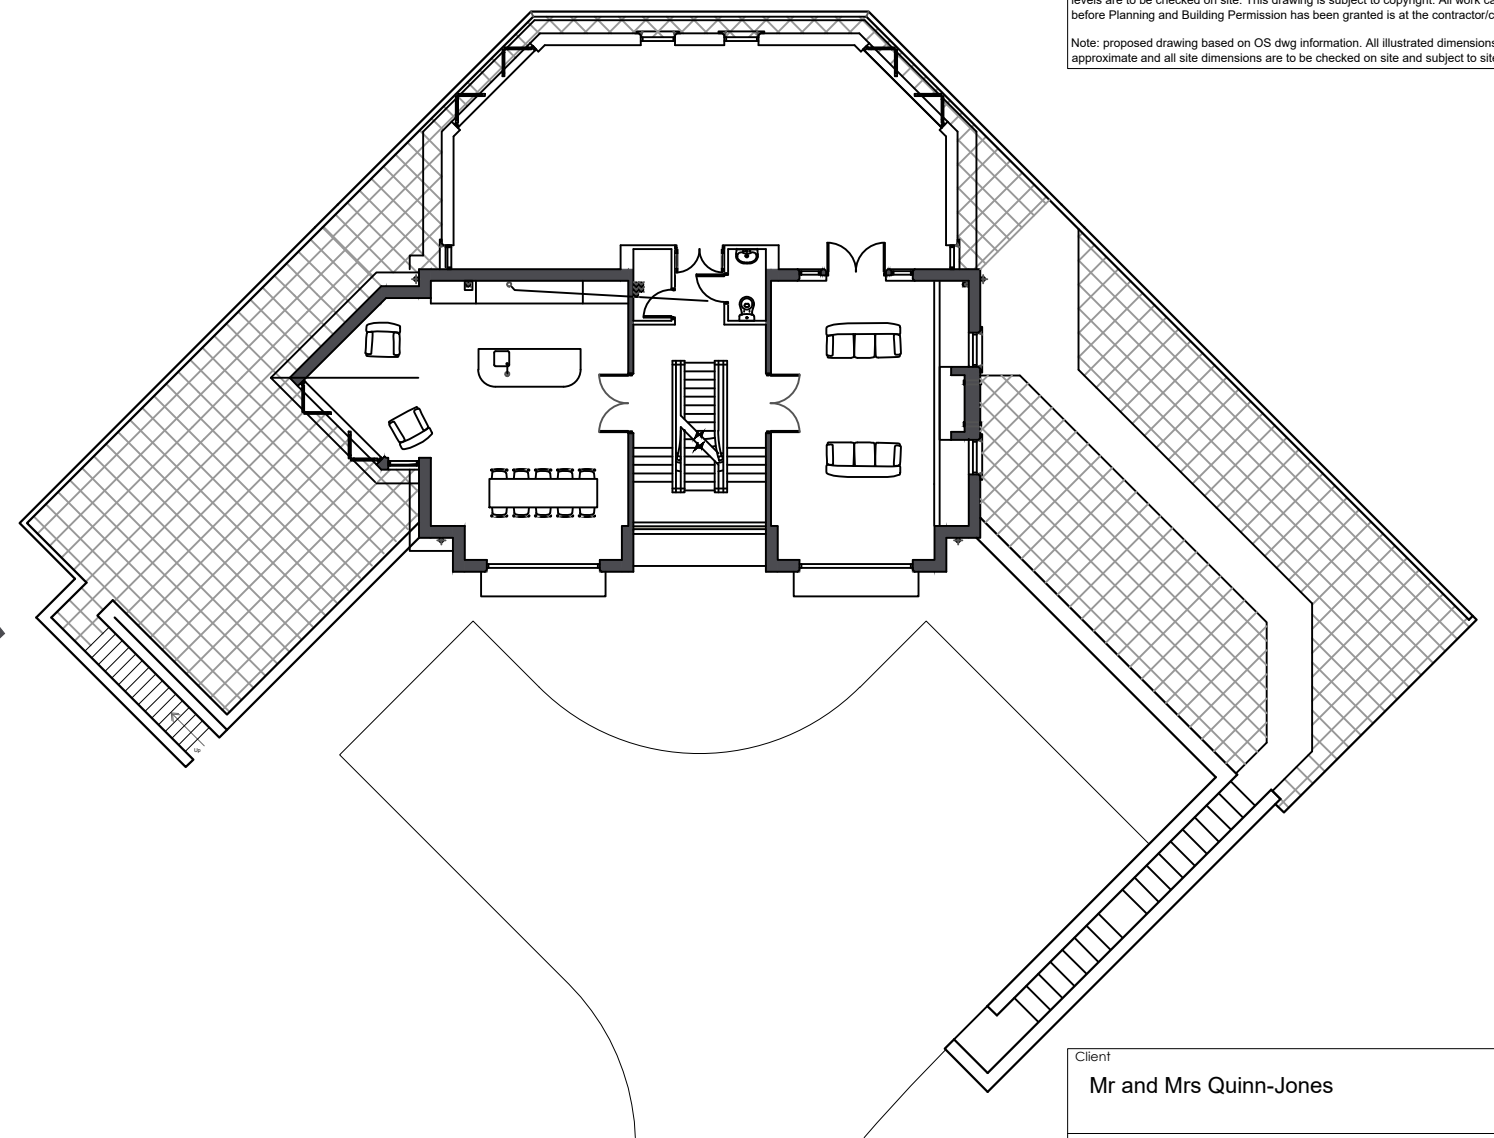


EXISTING GROUND FLOOR PLAN (1:200)

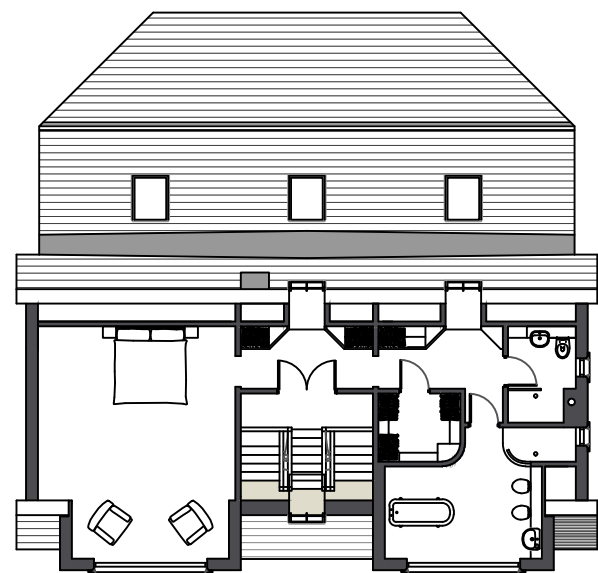

EXISTING FIRST FLOOR PLAN (1:200)

Client		
Mr and Mrs Quinn-Jones		
Job Title		
Proposed Extension and Alterations to The Warren Warren Fold Hurst Green Clitheroe BB7 9QH		
Drawing Title		
Existing Floor Plans		
Scale	Date	Drawn
1:200 @ A3	March 2026	Others

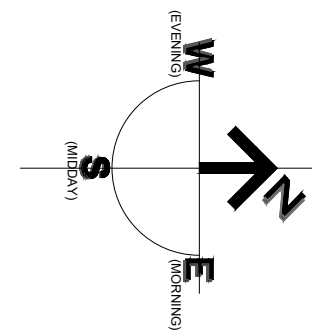

**spa**  
**SUNDERLAND PEACOCK ARCHITECTS**  
 SUNDERLAND PEACOCK & ASSOCIATES LTD.  
 HAZELMERE, PIMLICO ROAD, CLITHEROE  
 LANCASHIRE, BB7 2AG  
 T 01200 423176 F 01200 427328  
 E info@sunderlandpeacock.com  
 www.sunderlandpeacock.com

**7341 - E02**      REV -