


Notes:
 All work is to be carried out to the latest current British standards Codes of Practice and recognised working practices.
 All work and materials should comply with Health and Safety legislation.
 All dimensions are in millimetres where explicitly shown otherwise.
 The contractor should check and certify all dimensions as work proceeds and notify the architect of any discrepancies.
 Do not scale off the drawings, if in doubt ask.

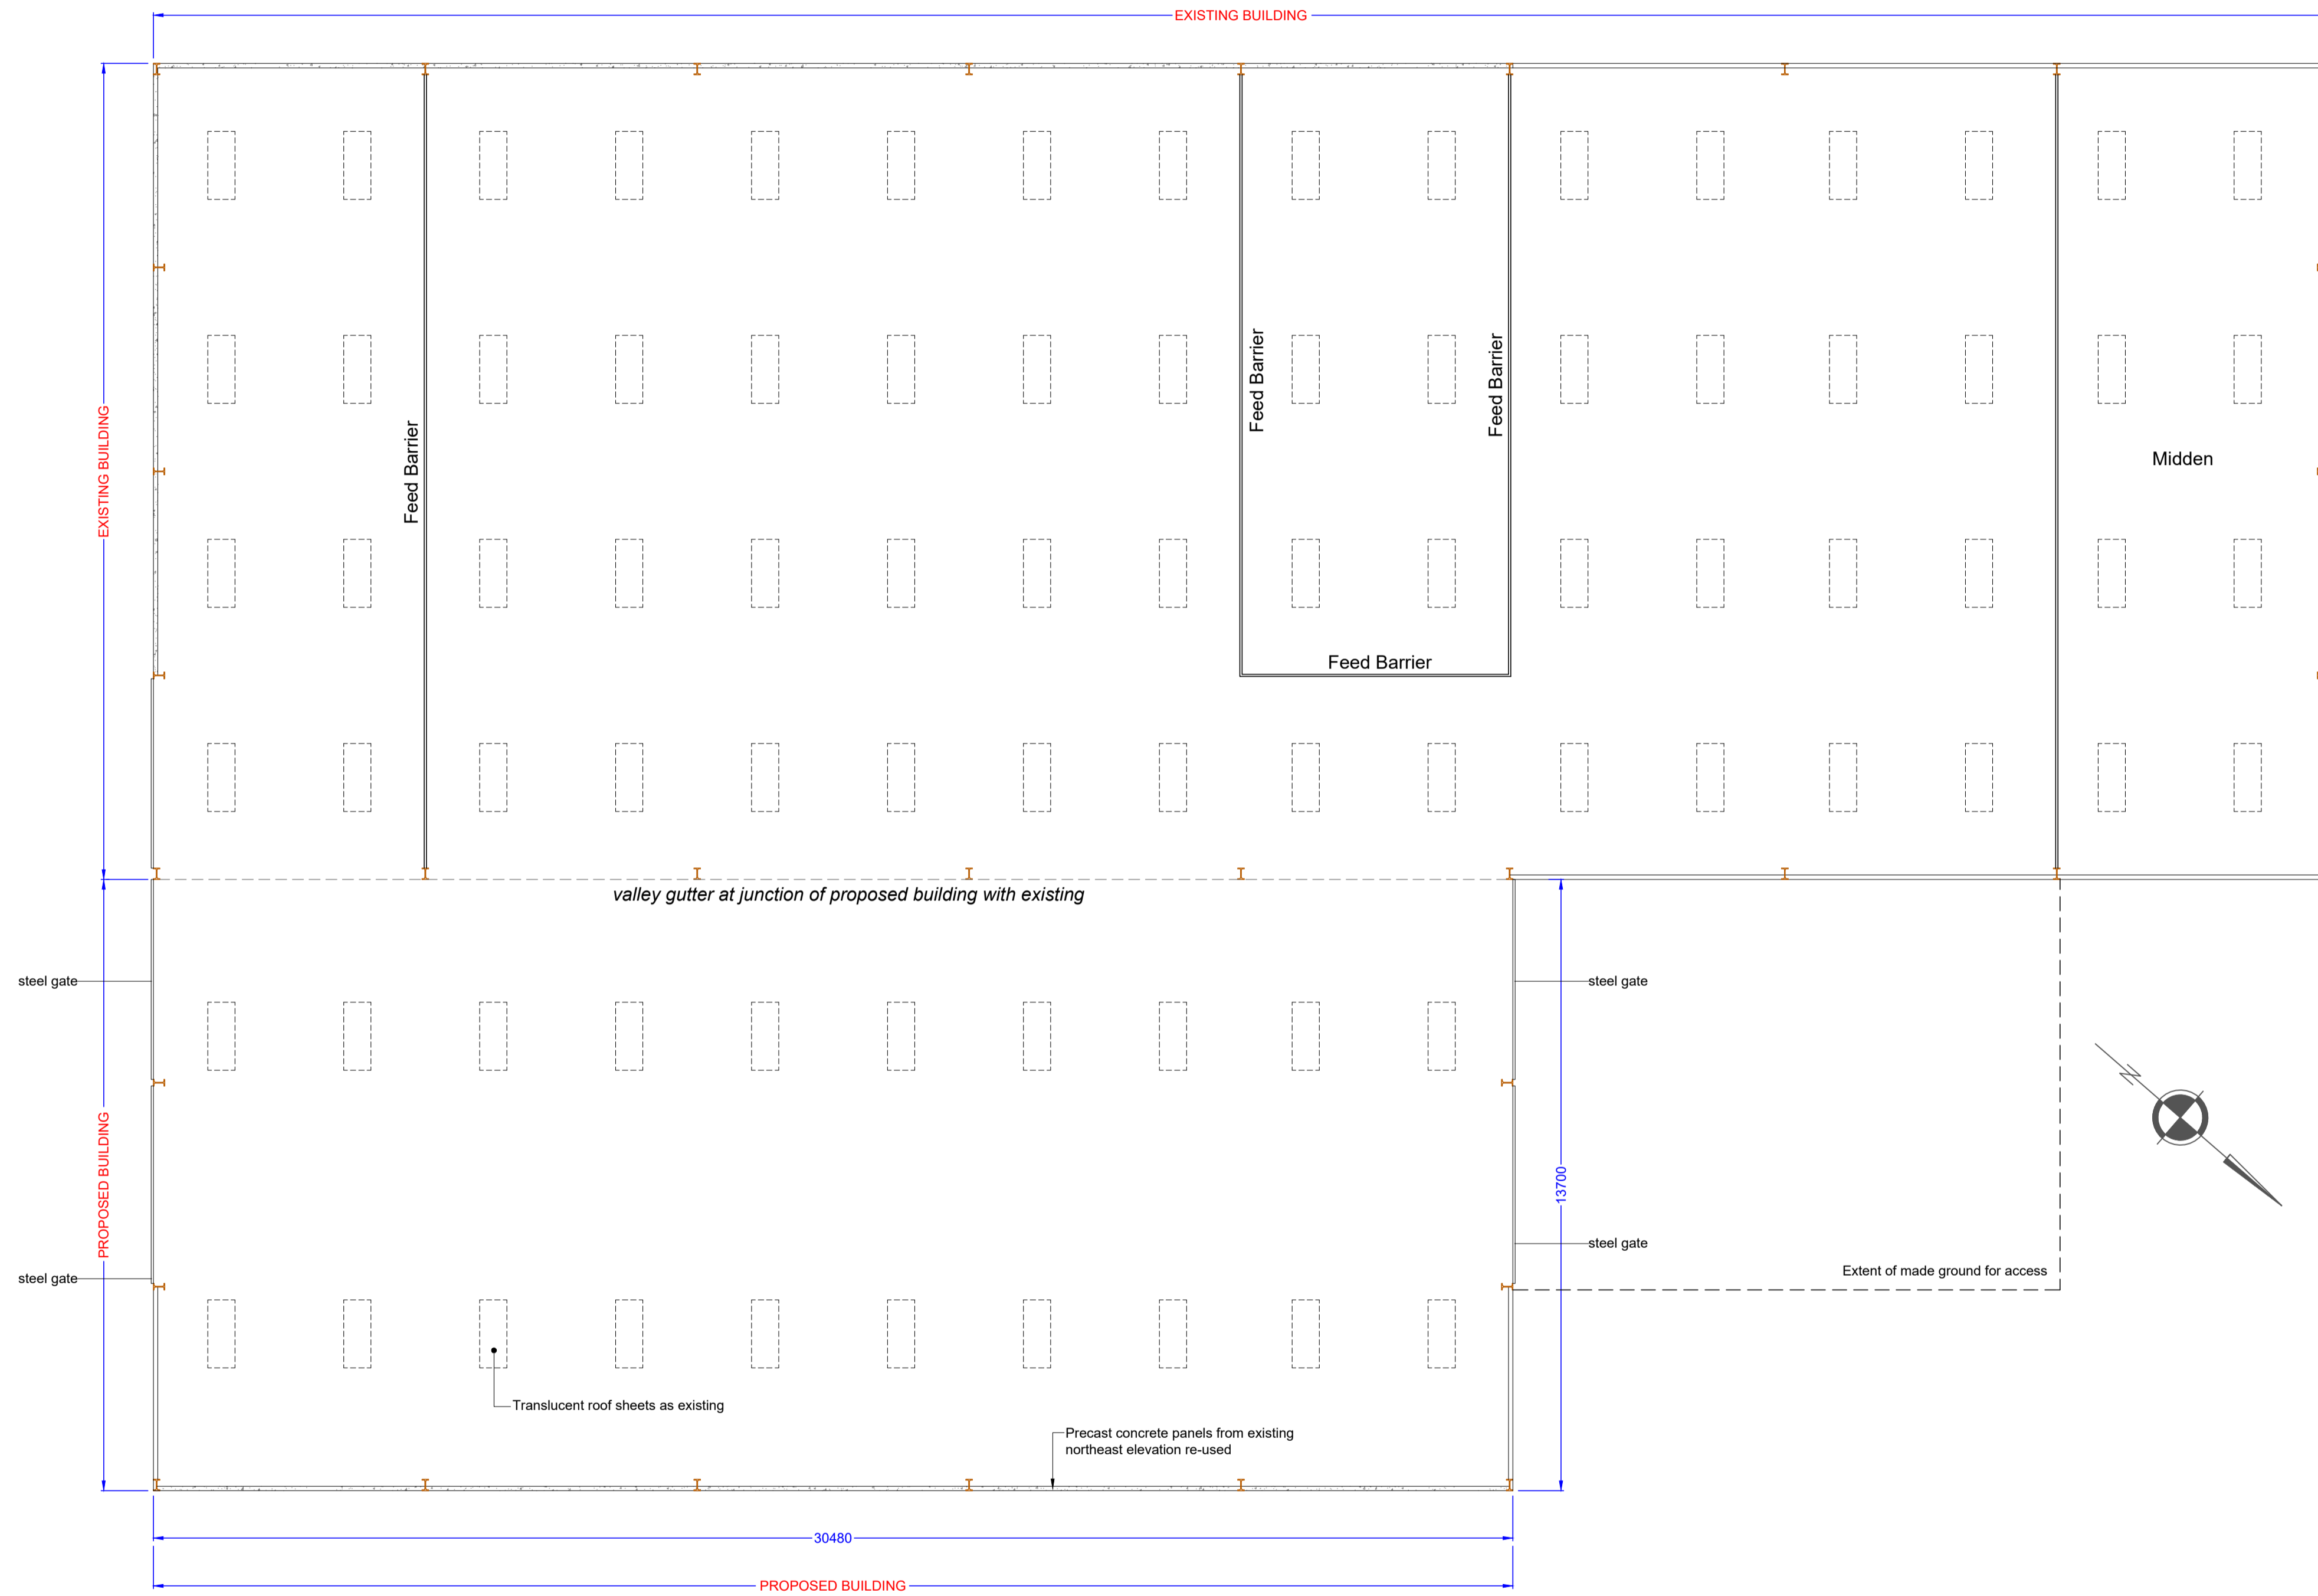

Proposed Floor Plan

G H A
 Gary Hoarty Associates
 Gary Hoarty Associates Chartered Surveyors
 Suite 9 - Grindleton Business Centre
 The Spinney
 Grindleton
 Clitheroe
 Lancashire BB7 4DH
 T: 01200 449700
 Email: info@ghaonline.co.uk

Project no: How.391.3750.GH
Project description: Full application for the erection of a livestock building on land at: Lower Standen Hey Farm, Whalley Road, Clitheroe, BB7 1PP

Title: Proposed Plan

Drawing No: How/391/3750/03 **Drawn:** MP

Client: Mr. B. Howarth

Date: 26.03.2026 **Scale:** 1:100 @ A1

Amendments:							
--------------------	--	--	--	--	--	--	--