

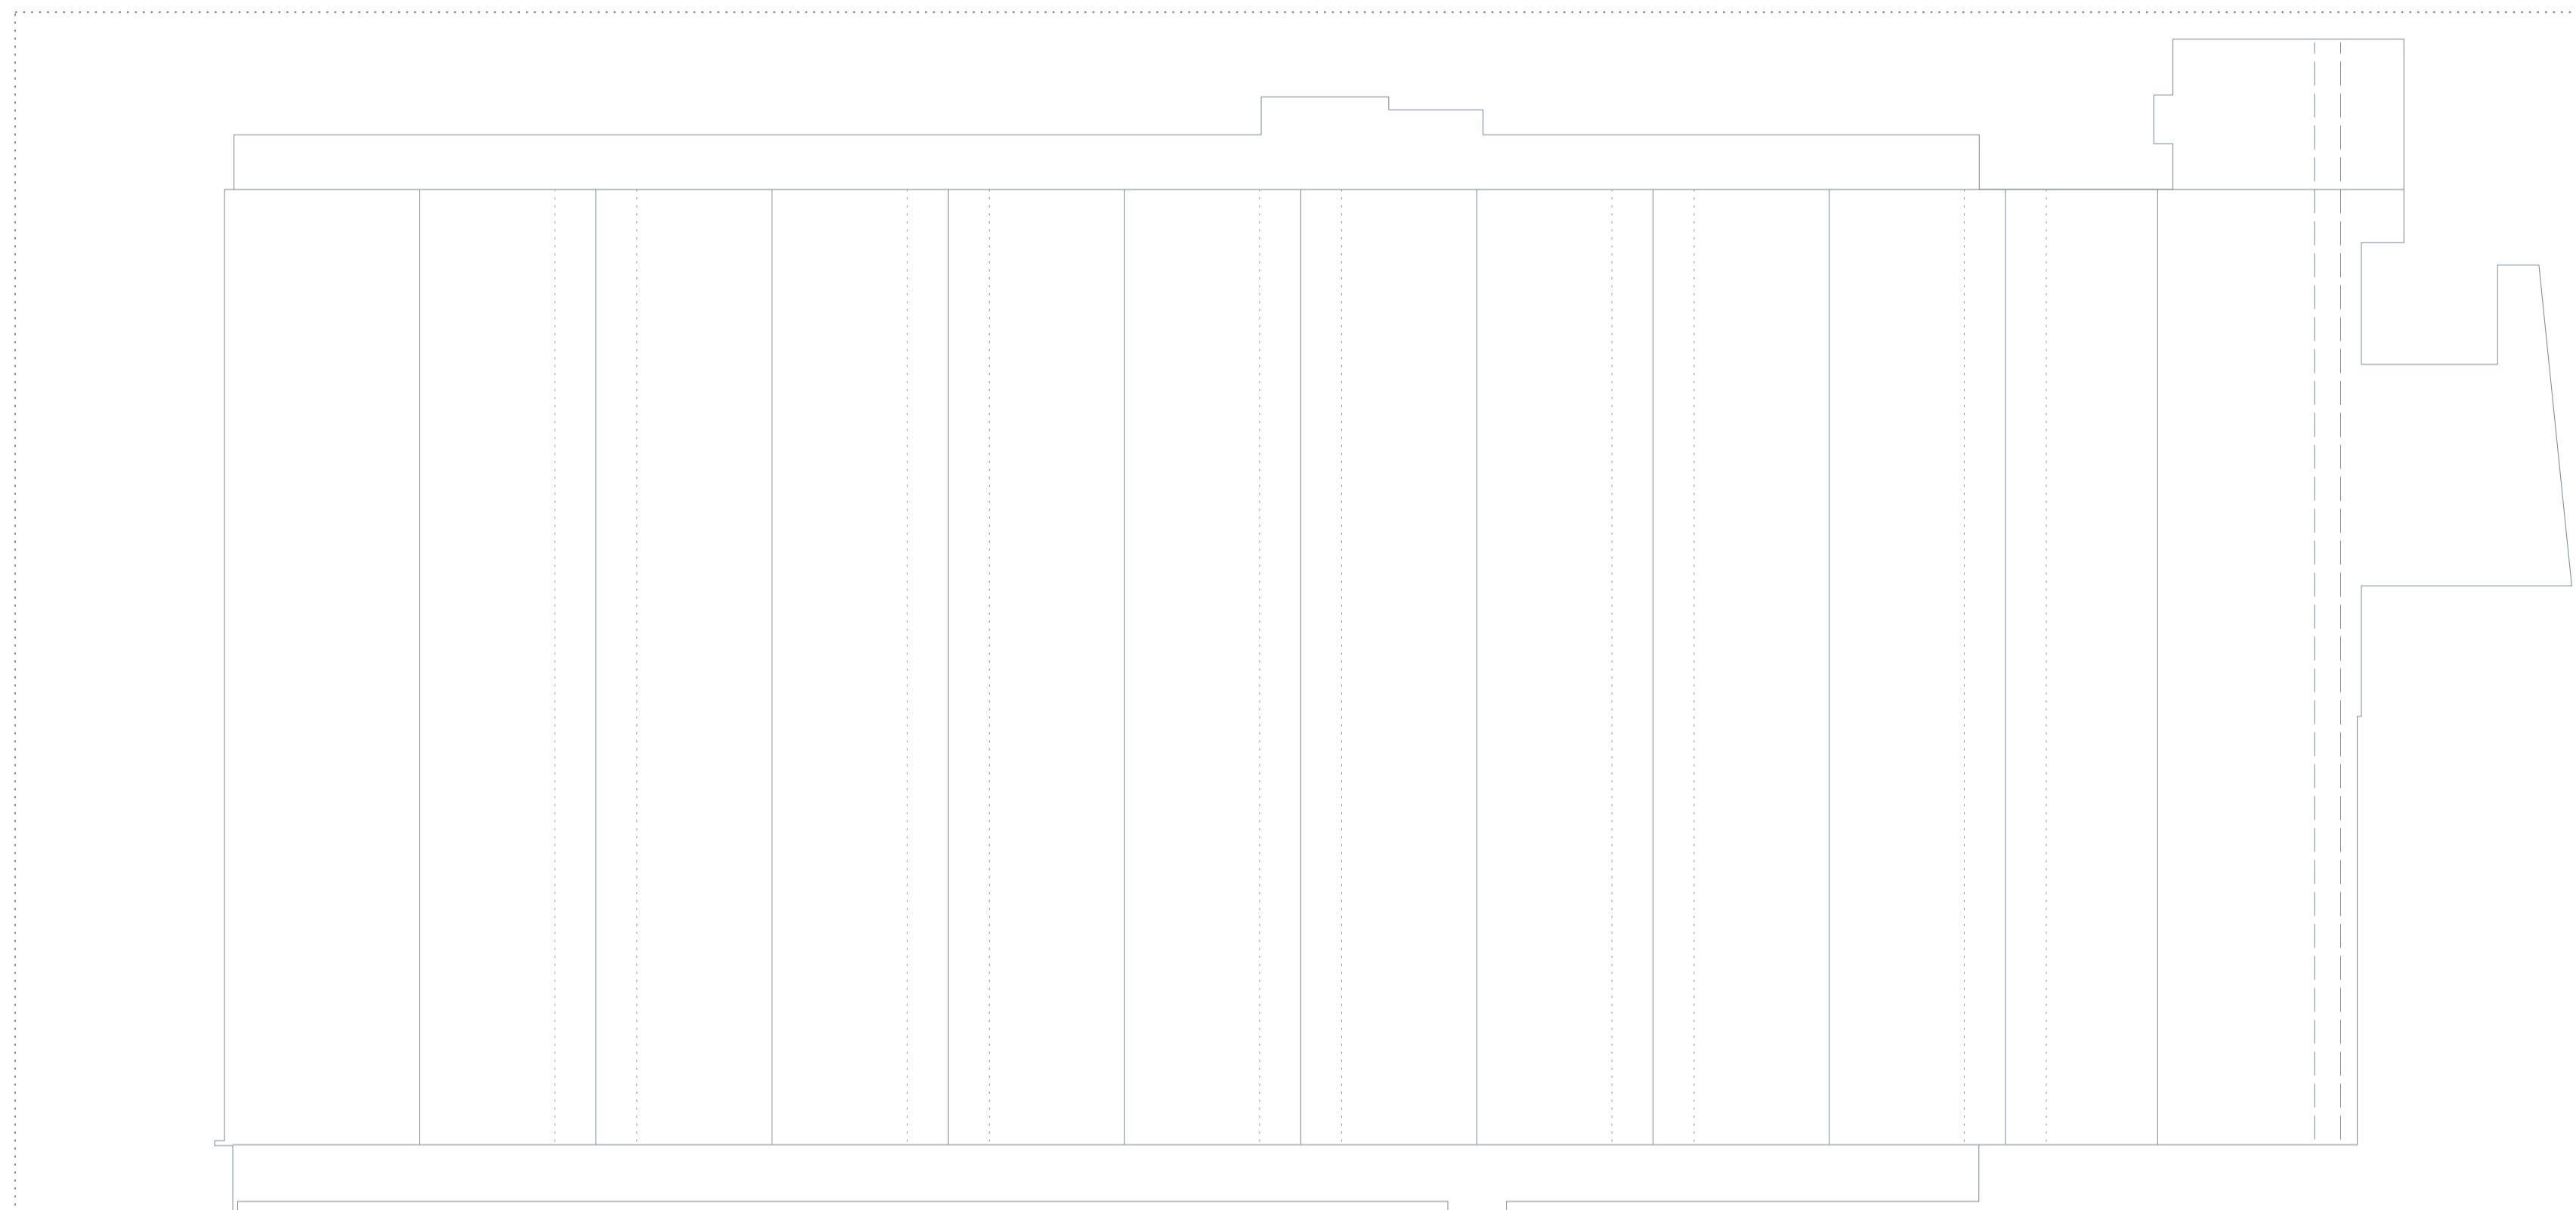



2 SHED SOUTH ELEVATION

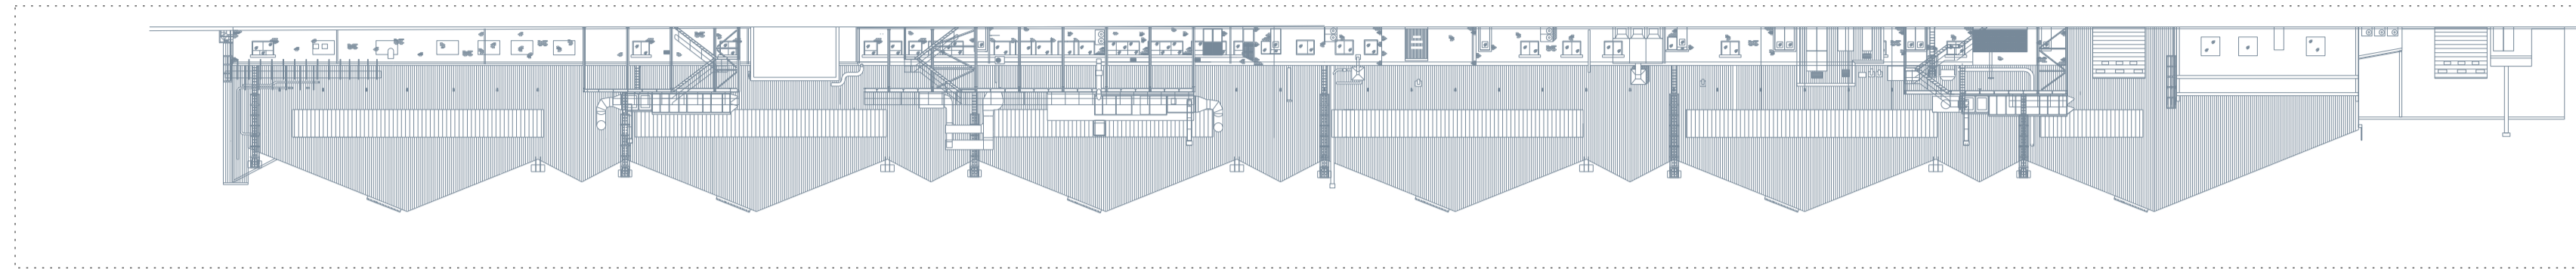

2 SHED PLAN

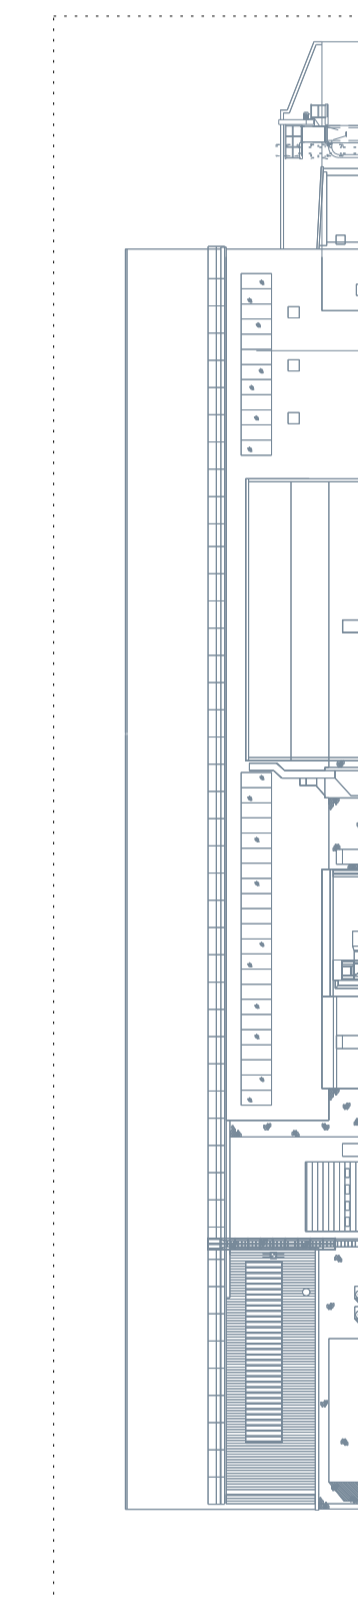

2 SHED WEST ELEVATION

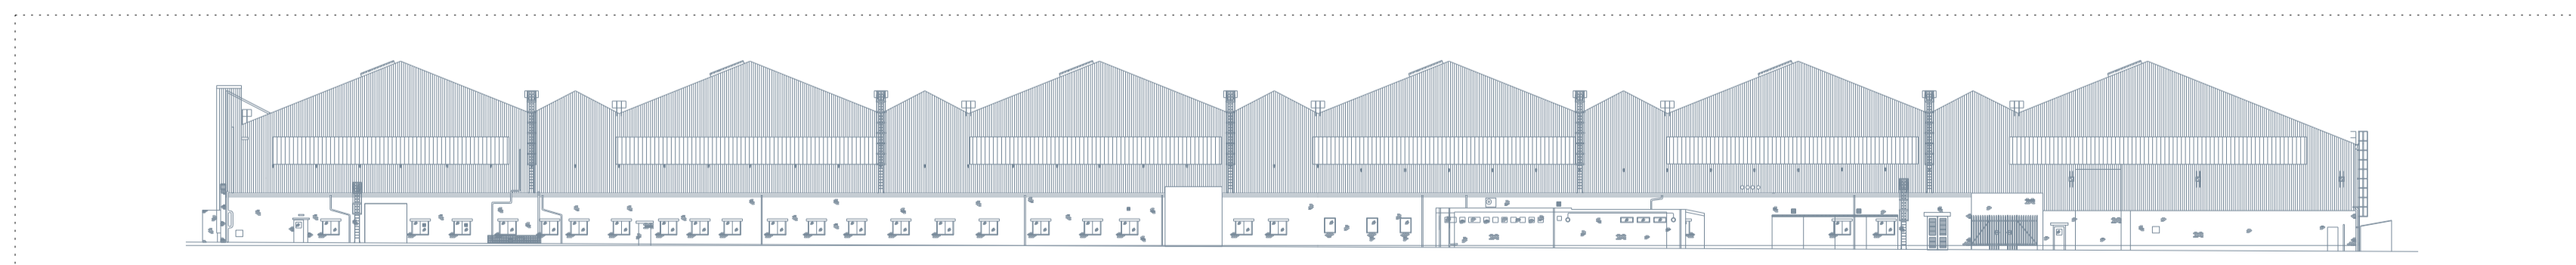

2 SHED NORTH ELEVATION

Rev.	Description	Date
A	PLANNING DRAWING ISSUE	14-04-26

No part of this drawing may be copied or reproduced or any information contained on this drawing given to a third party without the prior written permission of:
Infrastructure and Facilities Services - Air BAE Systems (Operations) Ltd.
 This drawing contains information, as held on the I&FS FM CAD System at the date of printing only... 14/04/2026

Project
24S0072 - SECF RESIN OVEN

Title
PLANNING APPLICATION EXISTING PLAN AND ELEVATIONS

Status
S2

Suitable For Information

Designer
A CULLEN

Engineer
M FORBES

Date Created
14/04/2026

Scale
1:500 @ A1

Project/Sheet Number
24S0072 / 004

Drawing Reference
24S0072-BAES-002-2-DR-F-004

Rev.
A

Infrastructure and Facilities Services - Air

BAE SYSTEMS
 BAE SYSTEMS
 SAMLESBURY AERODROME
 BALDERSTONE
 BLACKBURN
 LANCASHIRE
 BB2 7LF
 Tel: 03300 476166



Samlesbury Site

Company Marking
BAE SYSTEMS PROPRIETARY

Government Marking
NOT APPLICABLE

