

The Copyright of a drawing belongs to P.J.H Architectural Services Ltd and shall not be used or reproduced in any form without its express permission.

All dimensions to be checked on site prior to the commencement of any work.


For the avoidance of doubt all dimensions are measured to wall structure and not the internal/external finishes unless otherwise stated.

Where any discrepancy is found to exist within or between drawings and/or documents and site, it should be reported to the client and P.J.H Architectural Services Ltd immediately.

P.J.H Architectural Services Ltd shall not be liable for any use of drawings and documents for any purpose other than for which the same were prepared by or on behalf of P.J.H Architectural Services Ltd.

Drawing to be read in strict conjunction with structural engineers details. Note, with regards to structural elements and details these take precedence over the information shown on this drawing.


Please send any corrections and discrepancies to: [enquiry@pjhas.co.uk](mailto:enquiry@pjhas.co.uk)

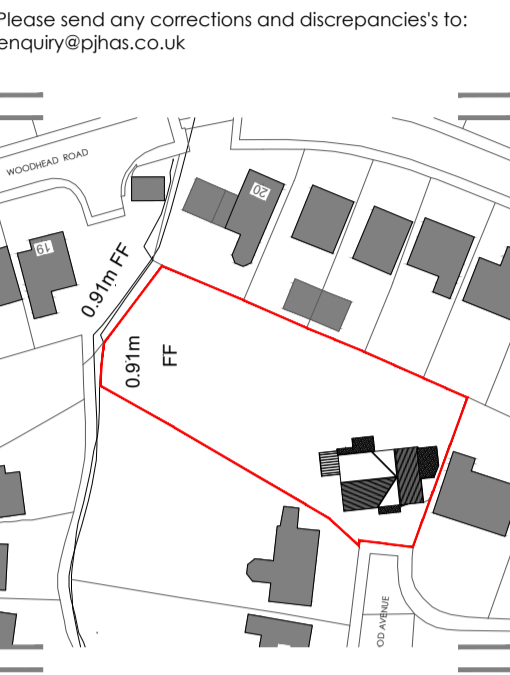


**Legend**

**FW**  
Obscure glazing (frosted window) to at least Level 4 on the Pilkington Levels of Privacy.


Proposed planning drawings

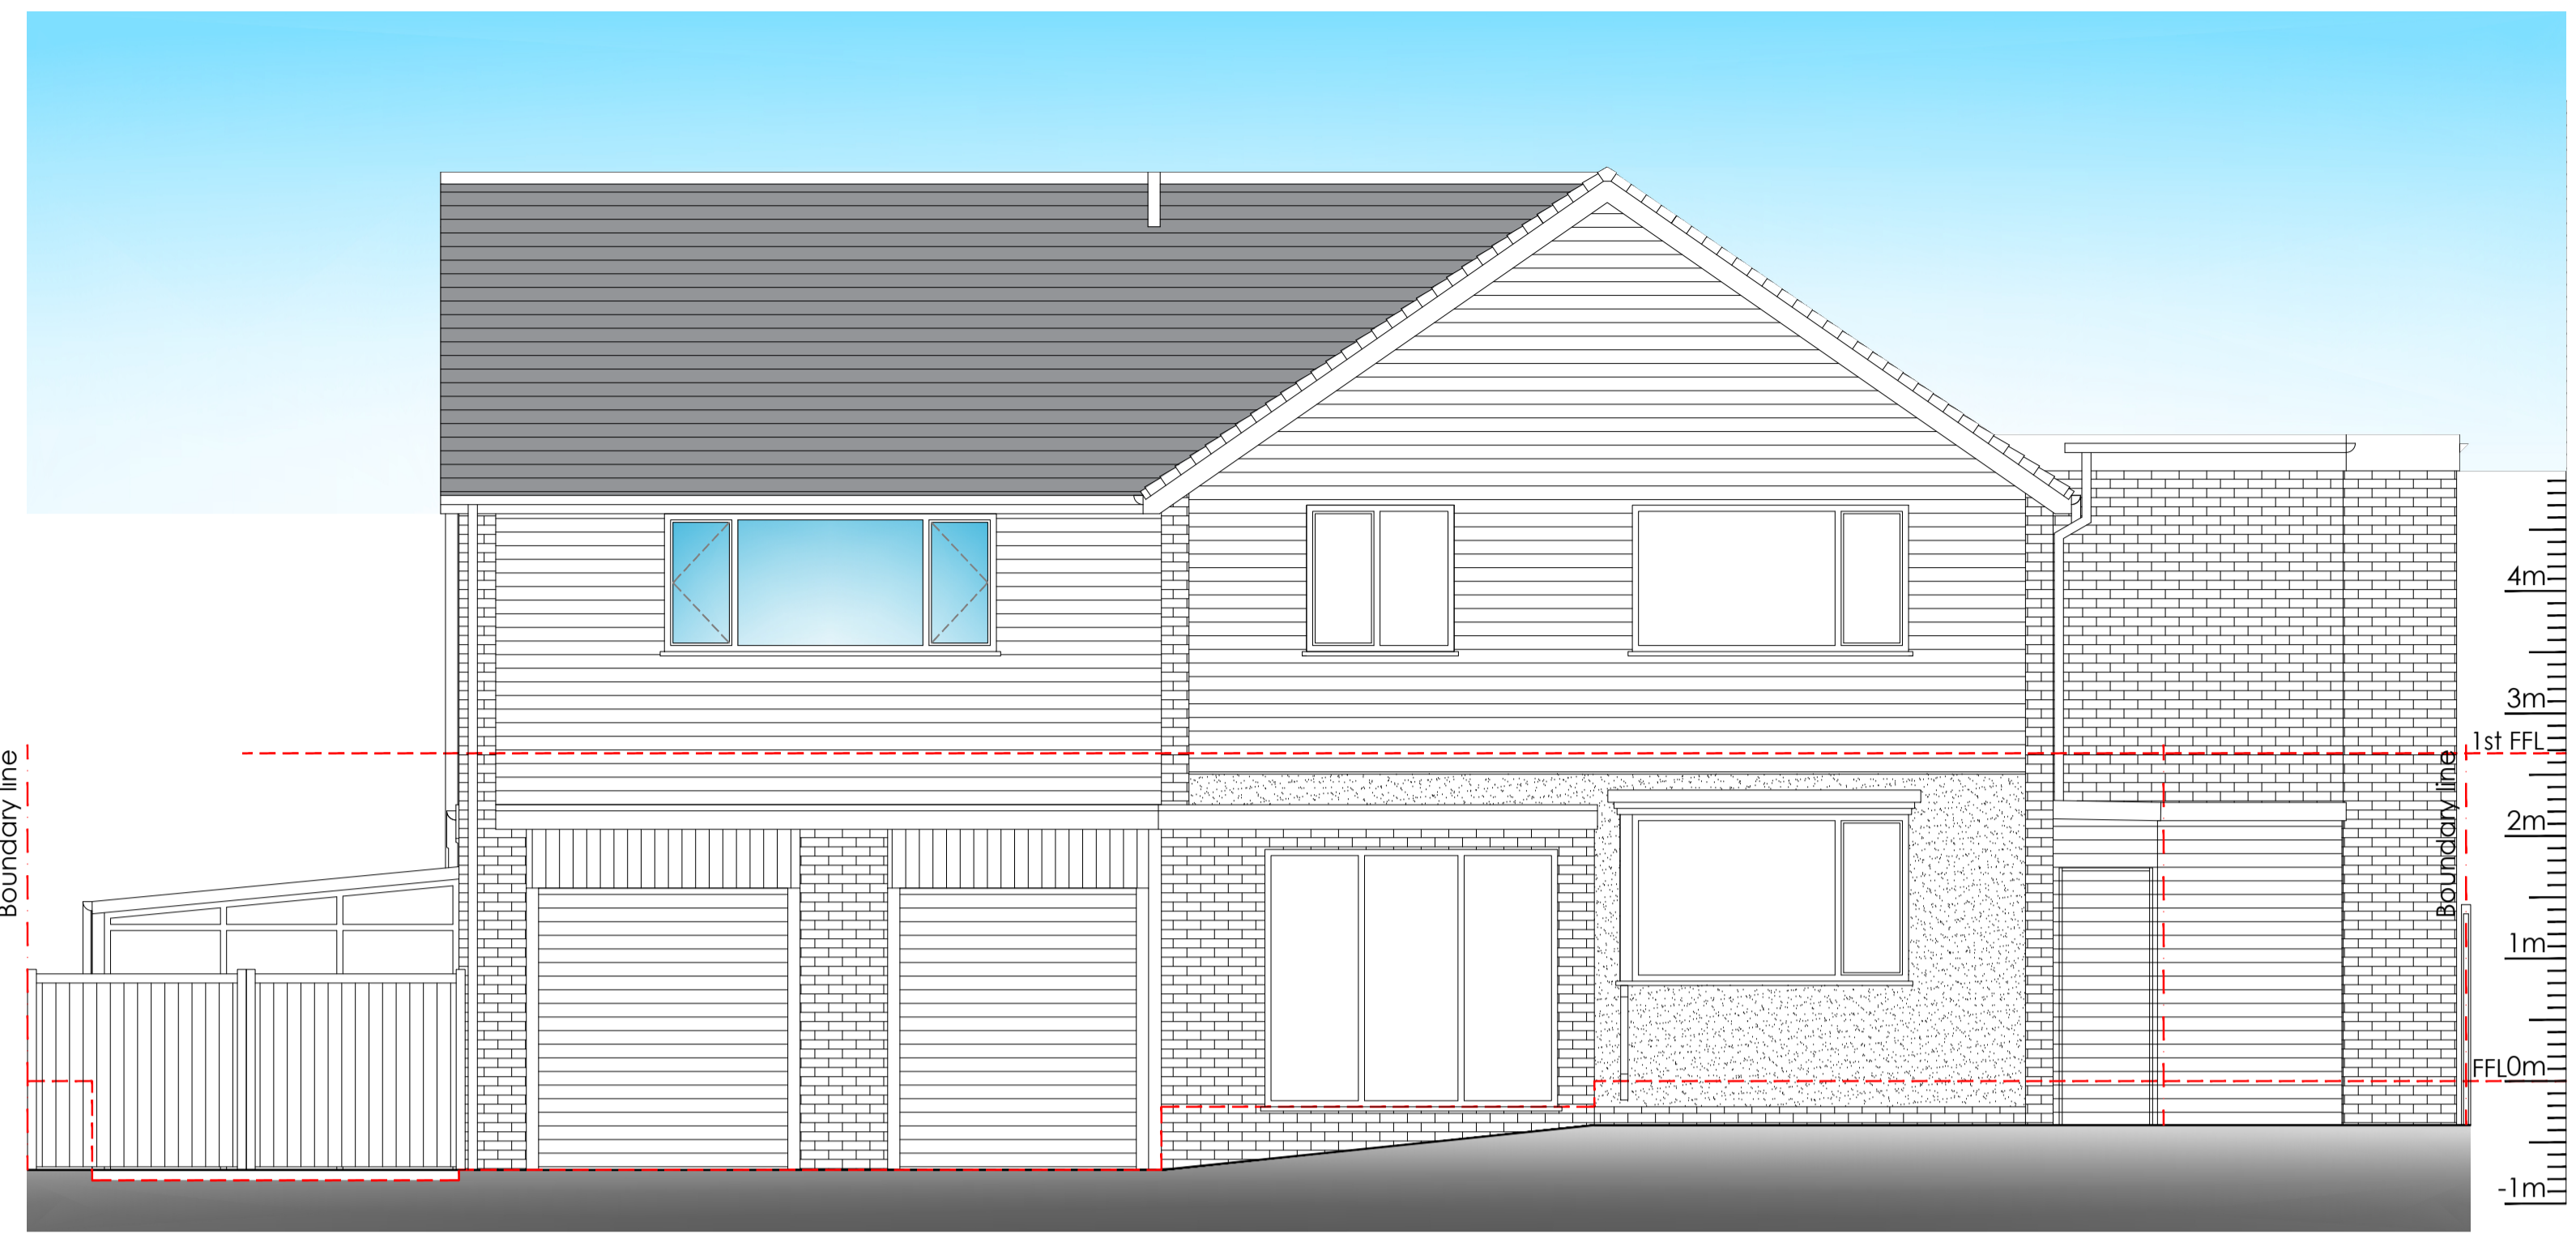

front elevation - as proposed  
scale 1:50 at A1

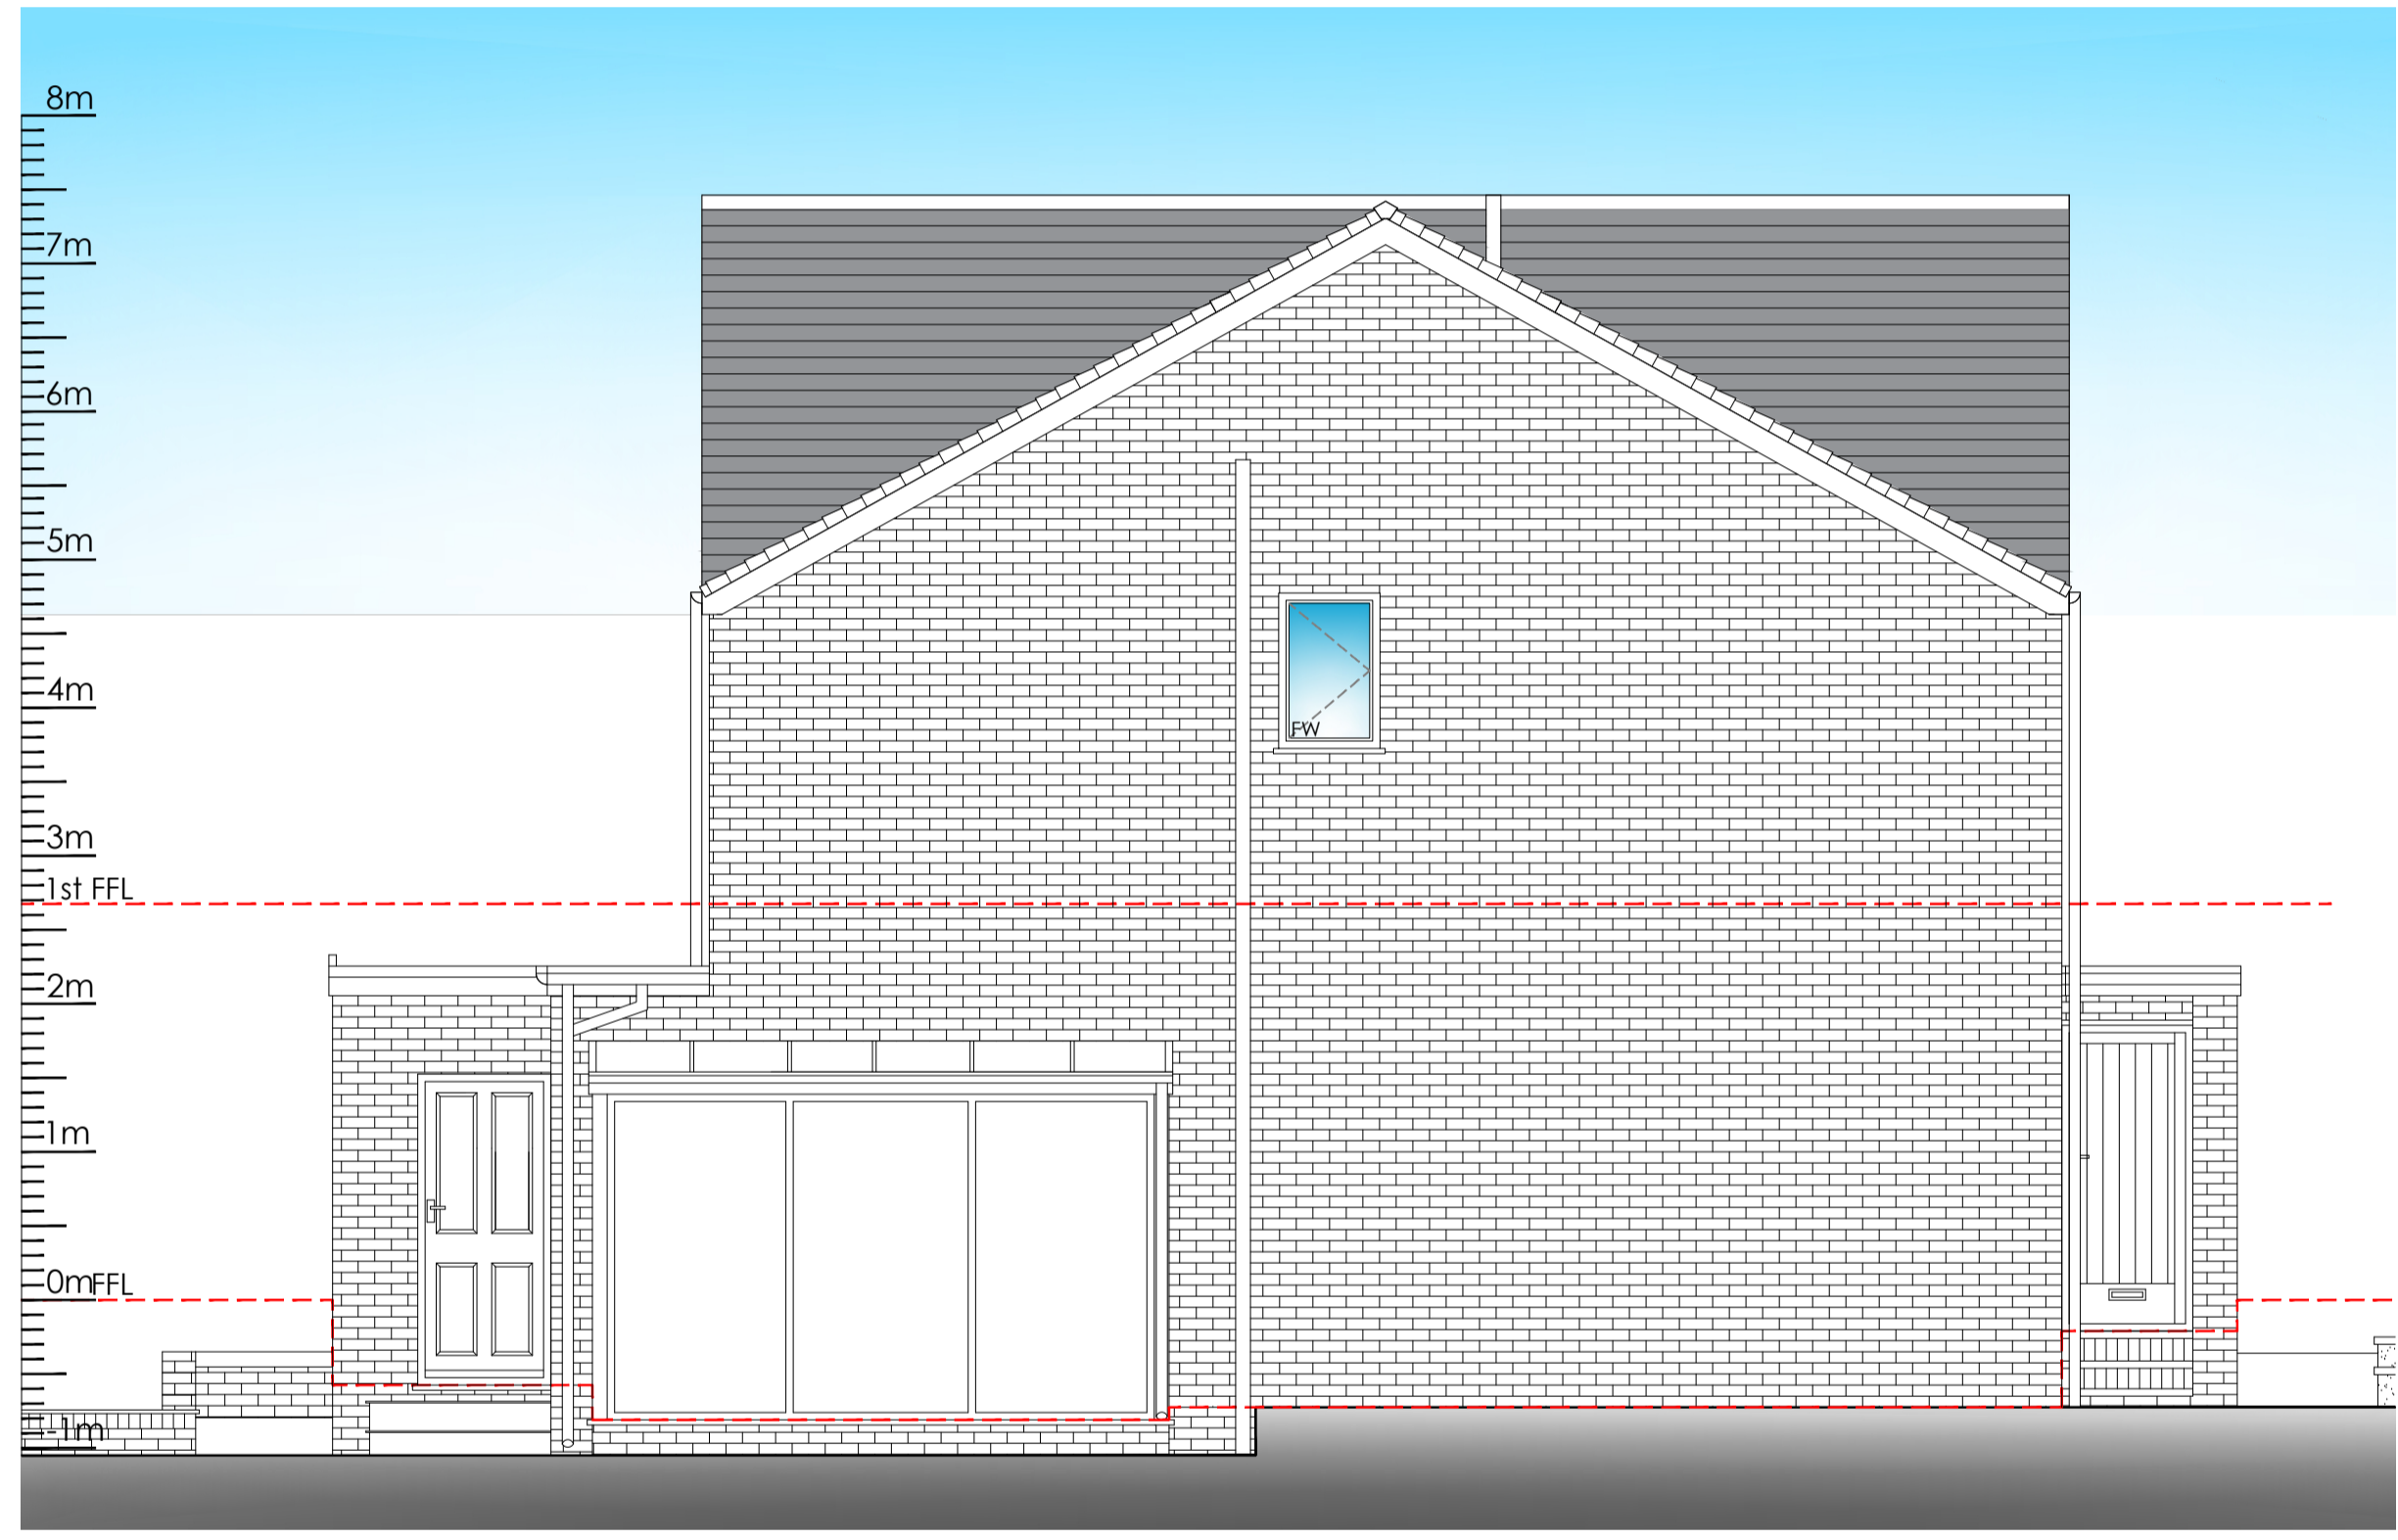

side elevation - as proposed  
scale 1:50 at A1

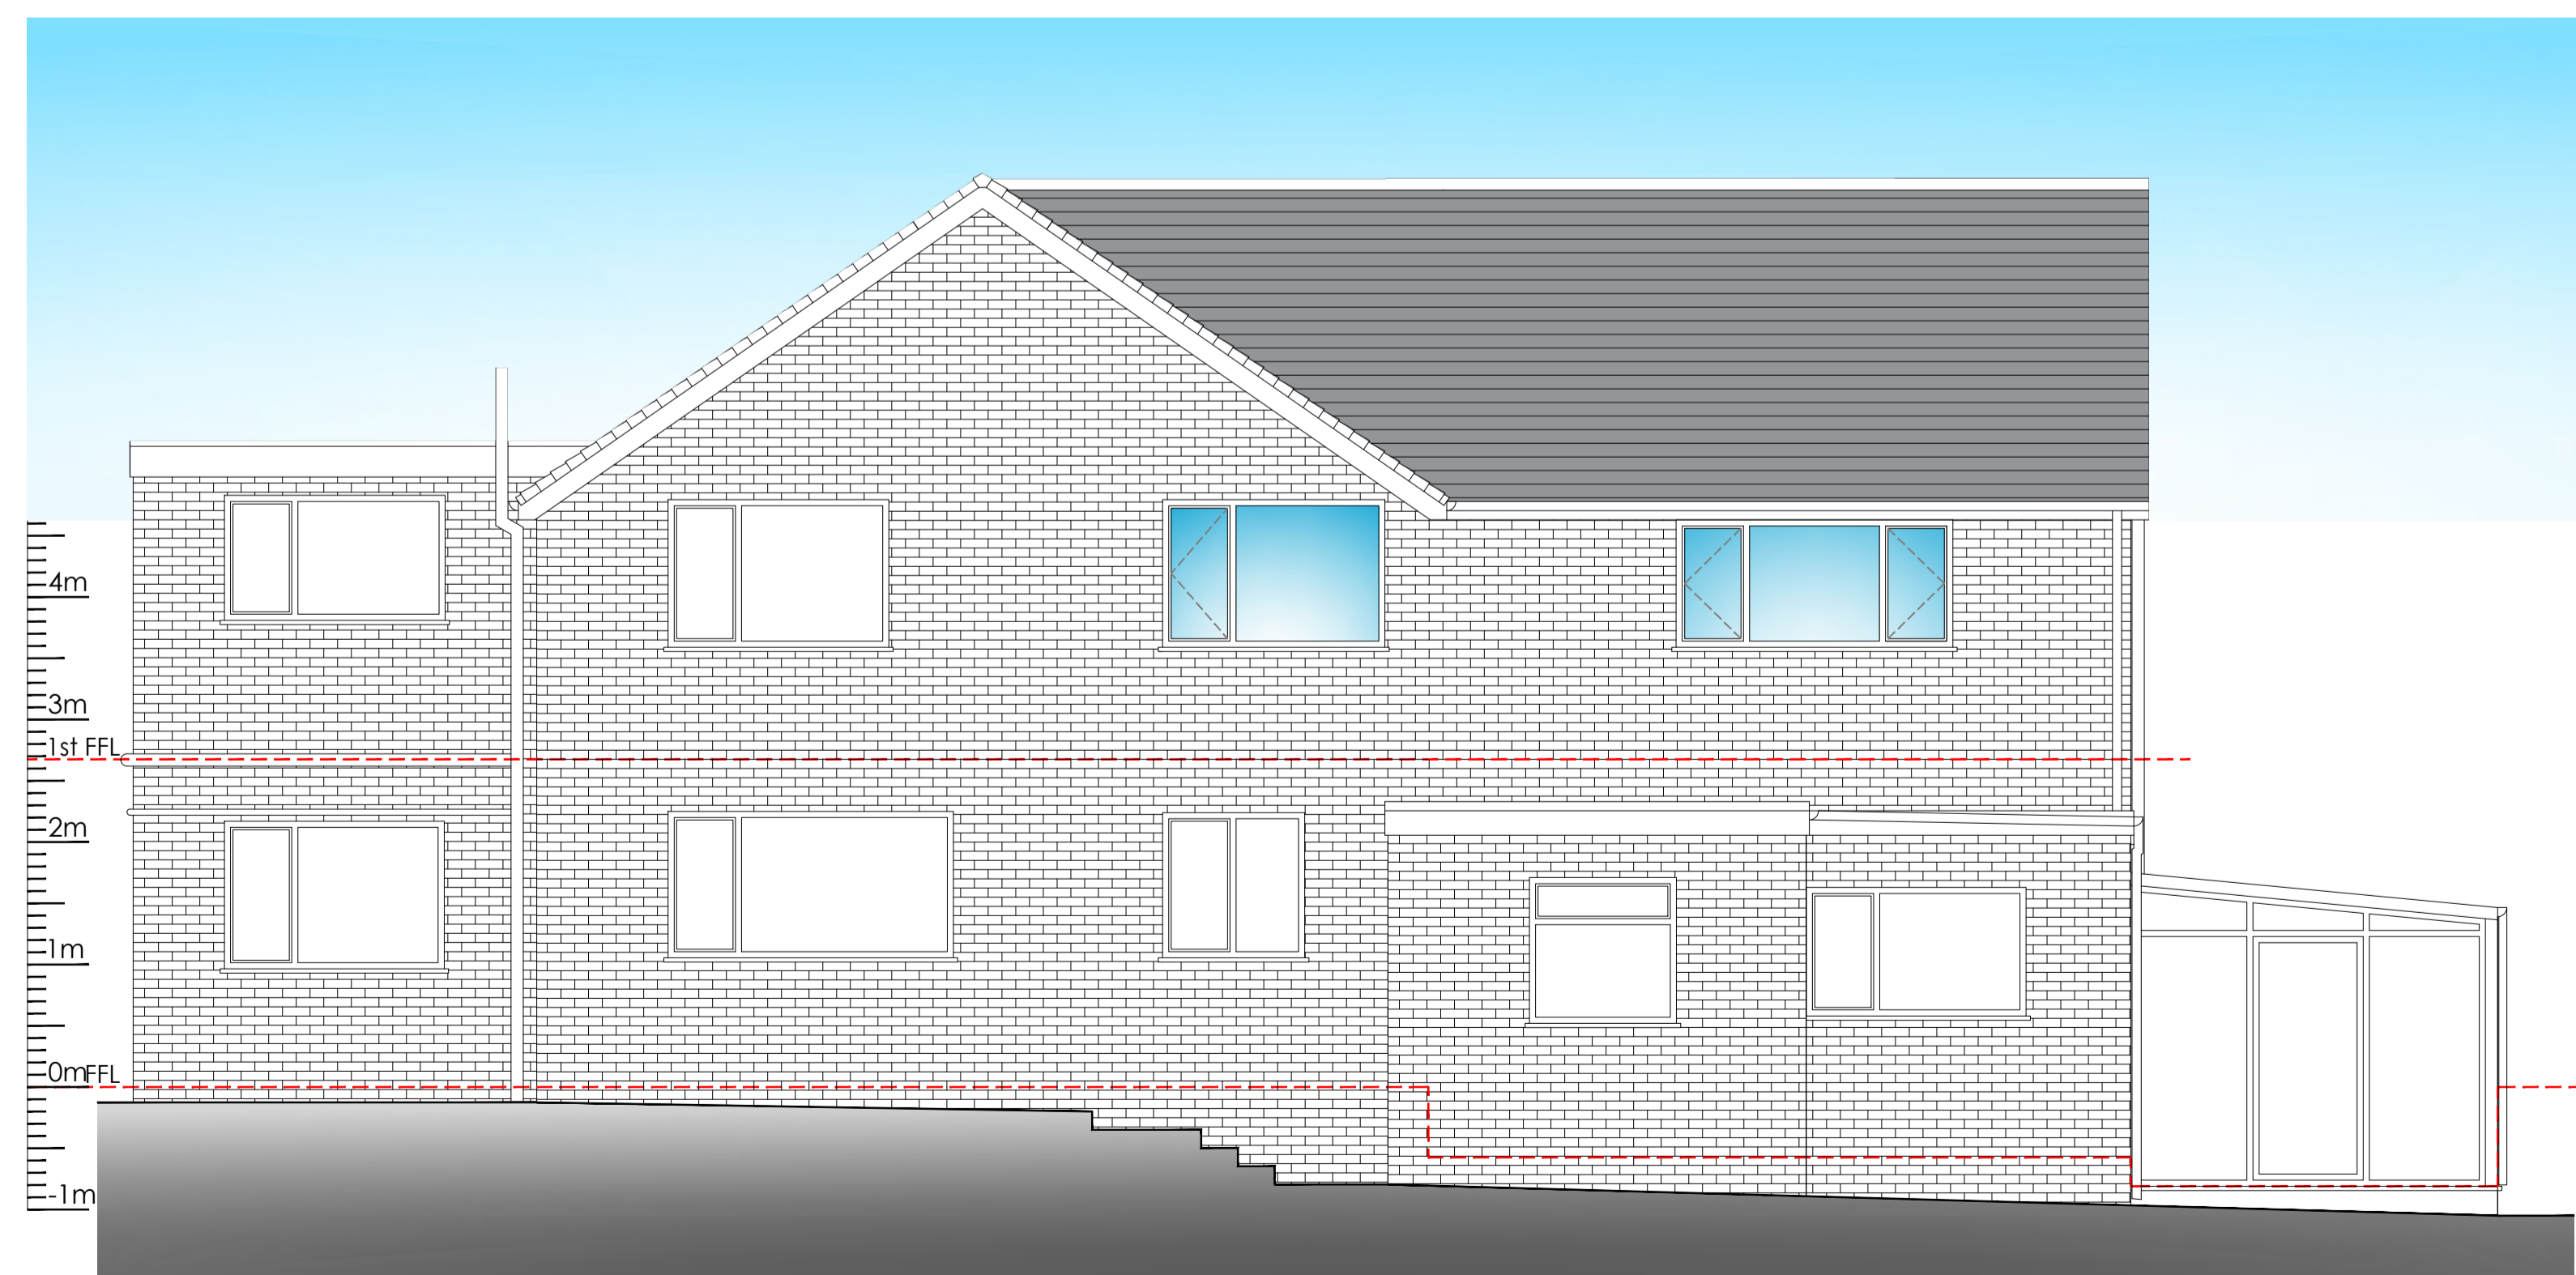

rear elevation - as proposed  
scale 1:50 at A1



Rev ref	Description	Date
Project	First floor side extension	
Site Address	18 Harewood Ave, Simonstone, Burnley, BB12 7JB	
Client	Mr & Mrs Garrigan	
Drawing status	Planning	
Drawing title	Proposed elevations	
Date	April 2026	
Scale	1:50 @ A1	Drawn JB
Dwg No.	2026-2016-P-103	CK JB