


PROPOSED SOUTH EAST ELEVATION
Scale 1:100 Proposed Property




PROPOSED NORTH EAST ELEVATION
Scale 1:100 Proposed Property

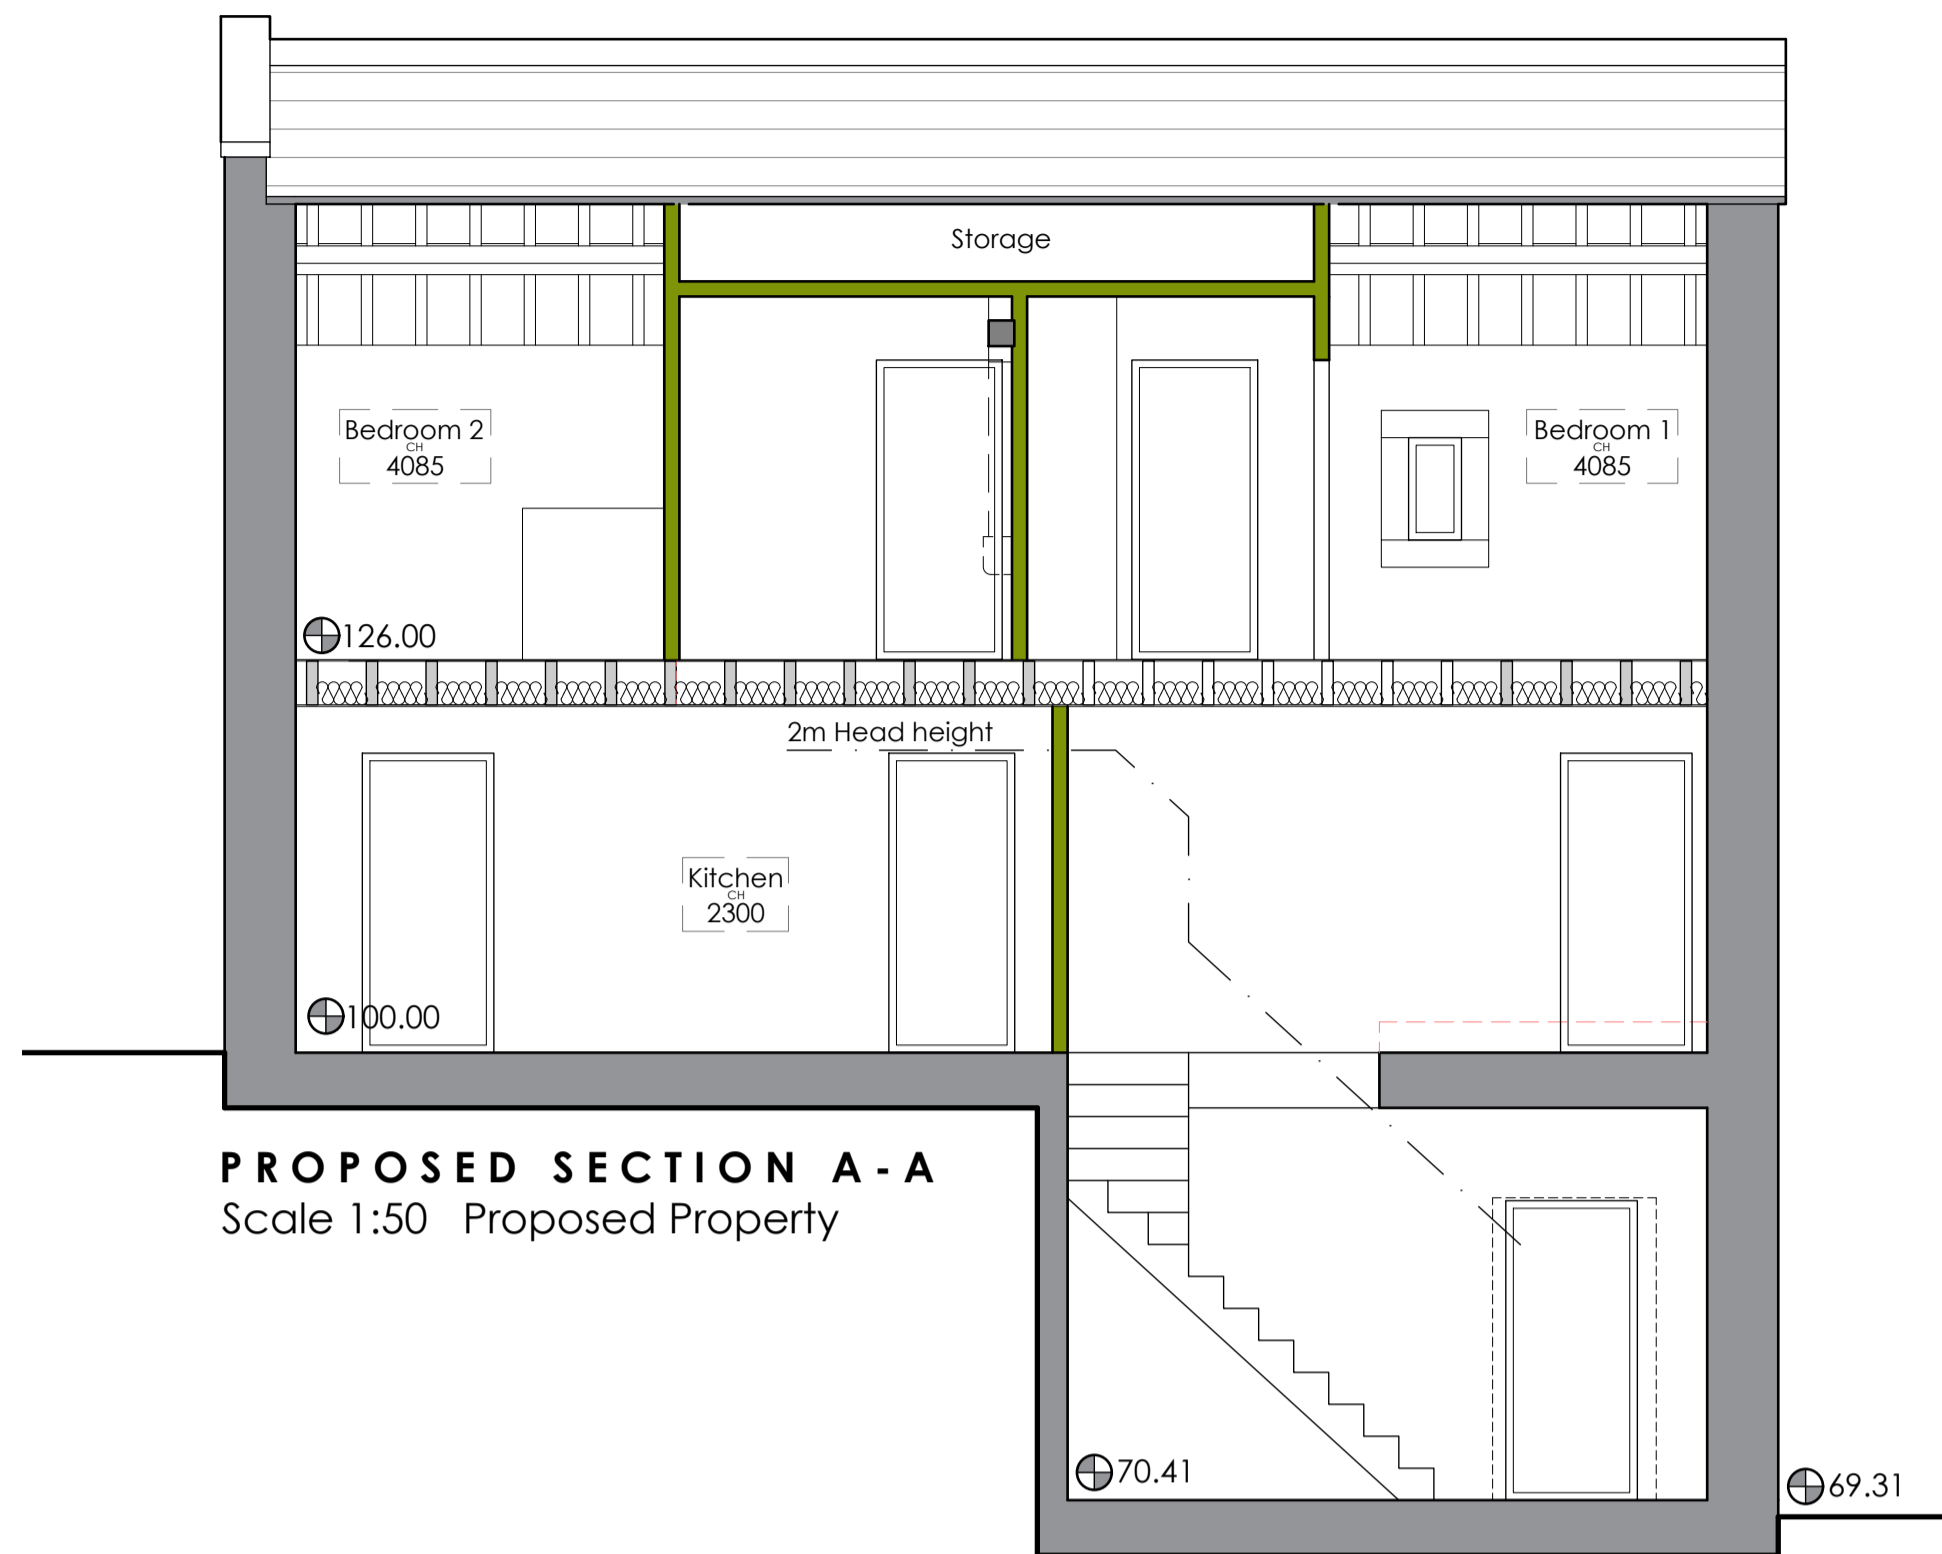


PROPOSED SECTION A - A
Scale 1:50 Proposed Property




PROPOSED SOUTH WEST ELEVATION
Scale 1:100 Proposed Property

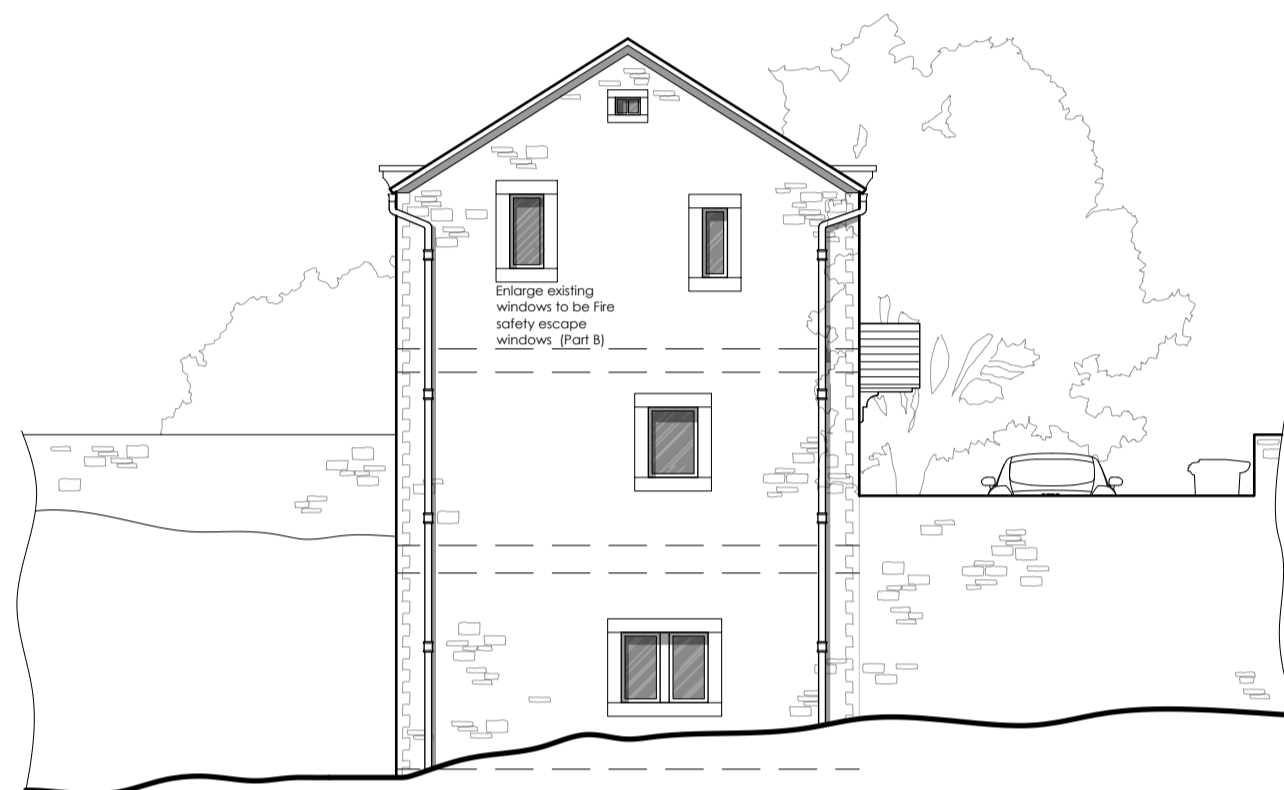


PROPOSED NORTH WEST ELEVATION
Scale 1:100 Proposed Property

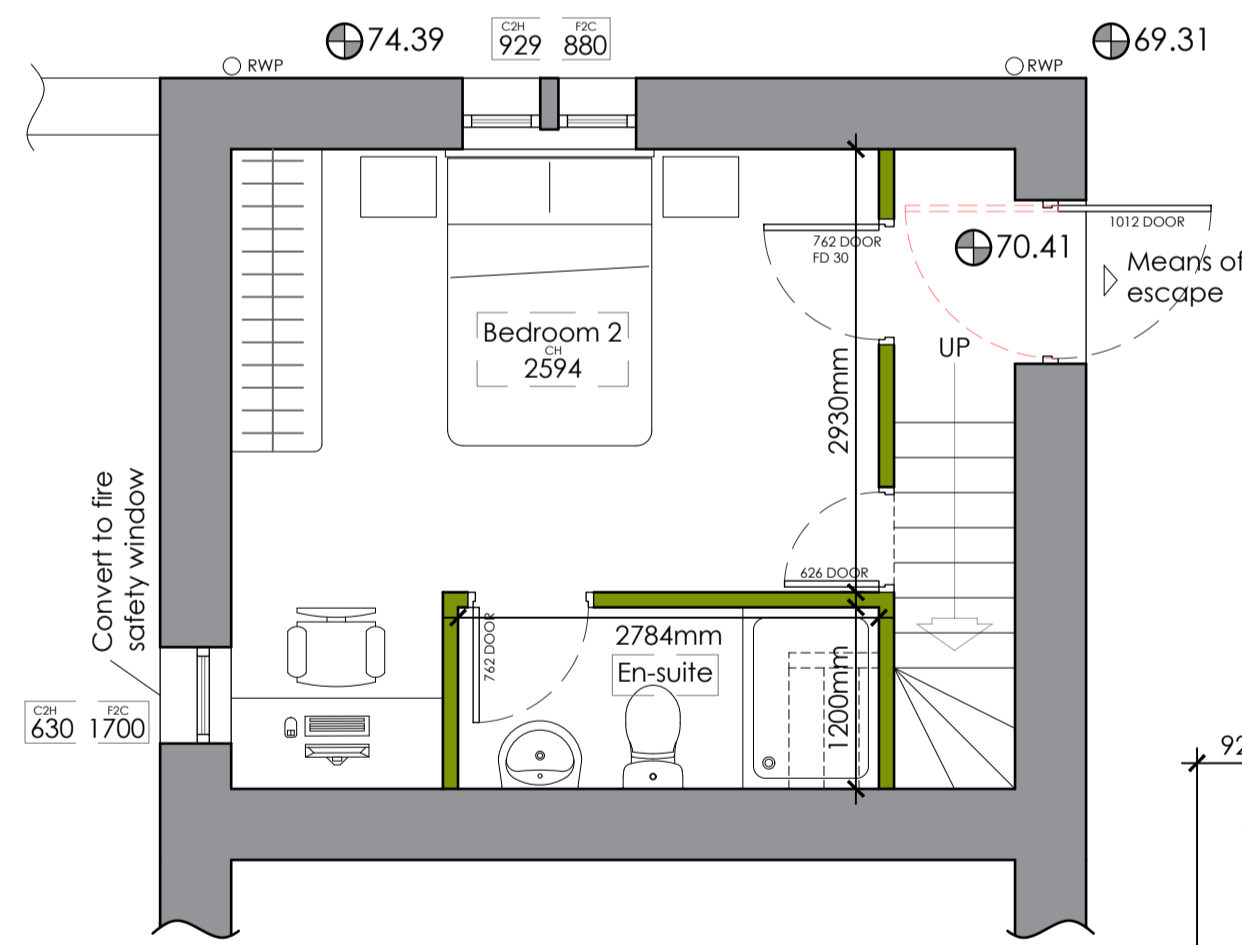

PROPOSED LOWER GROUND FLOOR PLAN
Scale 1:50

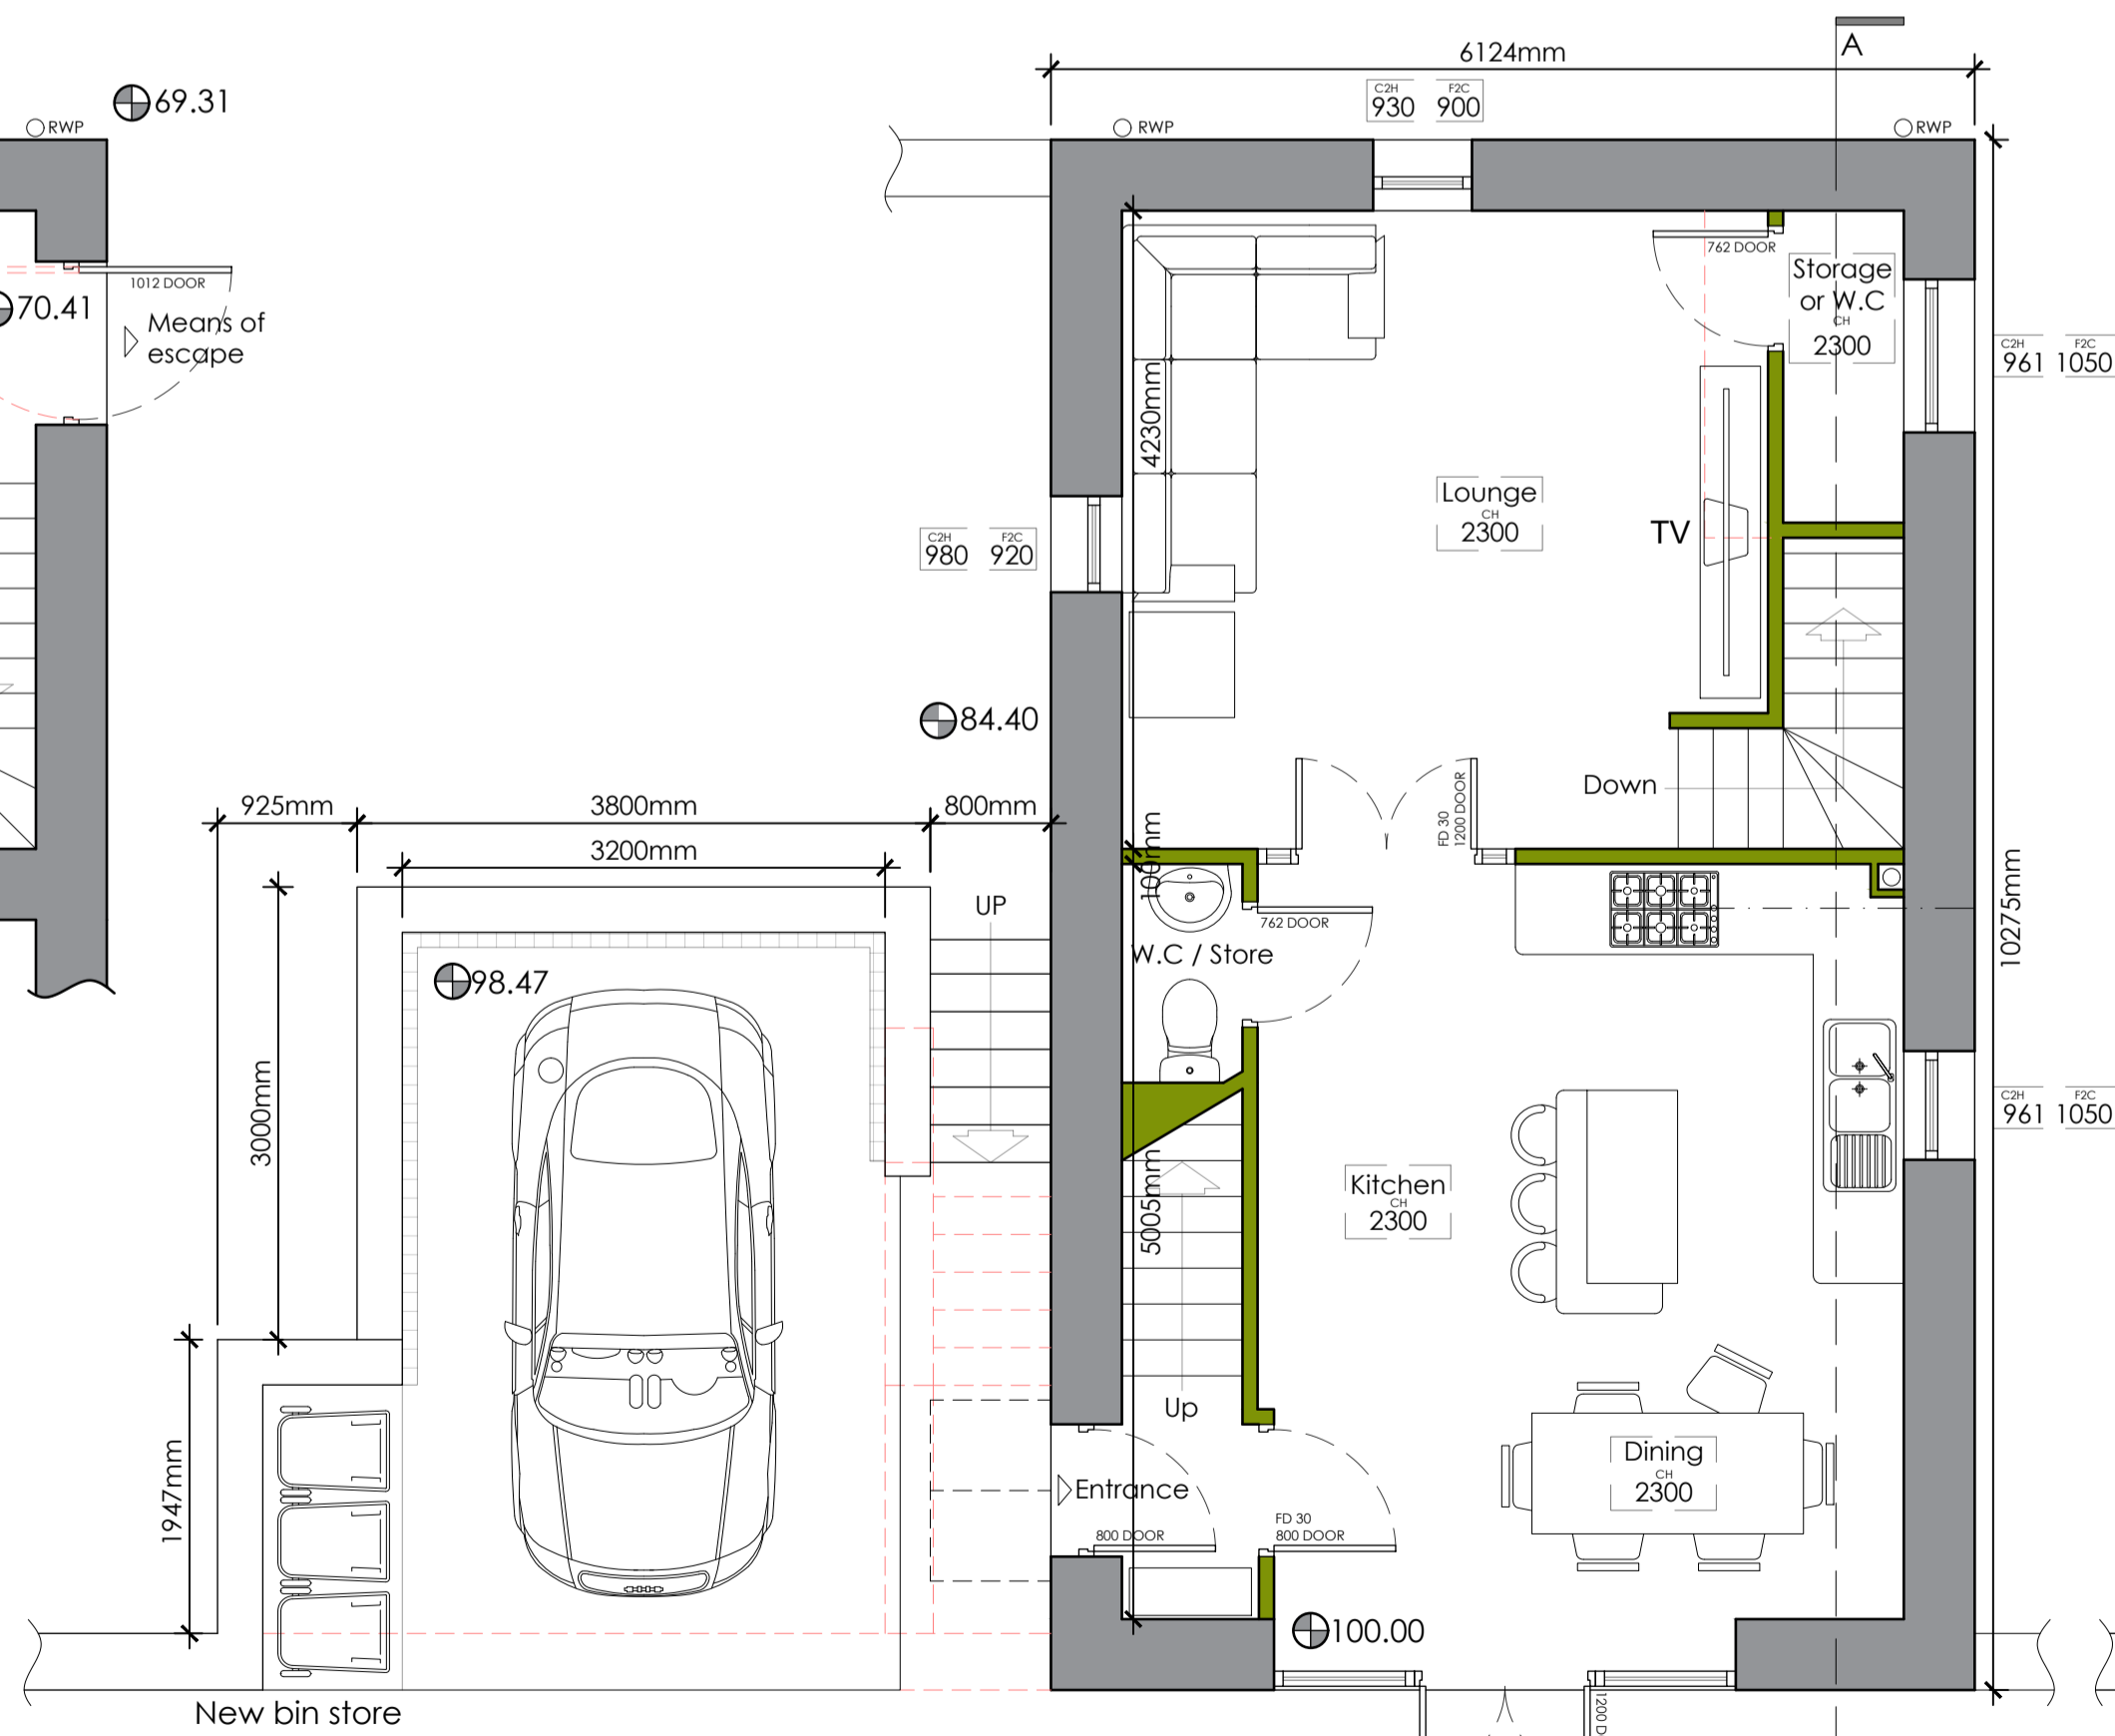

PROPOSED GROUND FLOOR PLAN
Scale 1:50

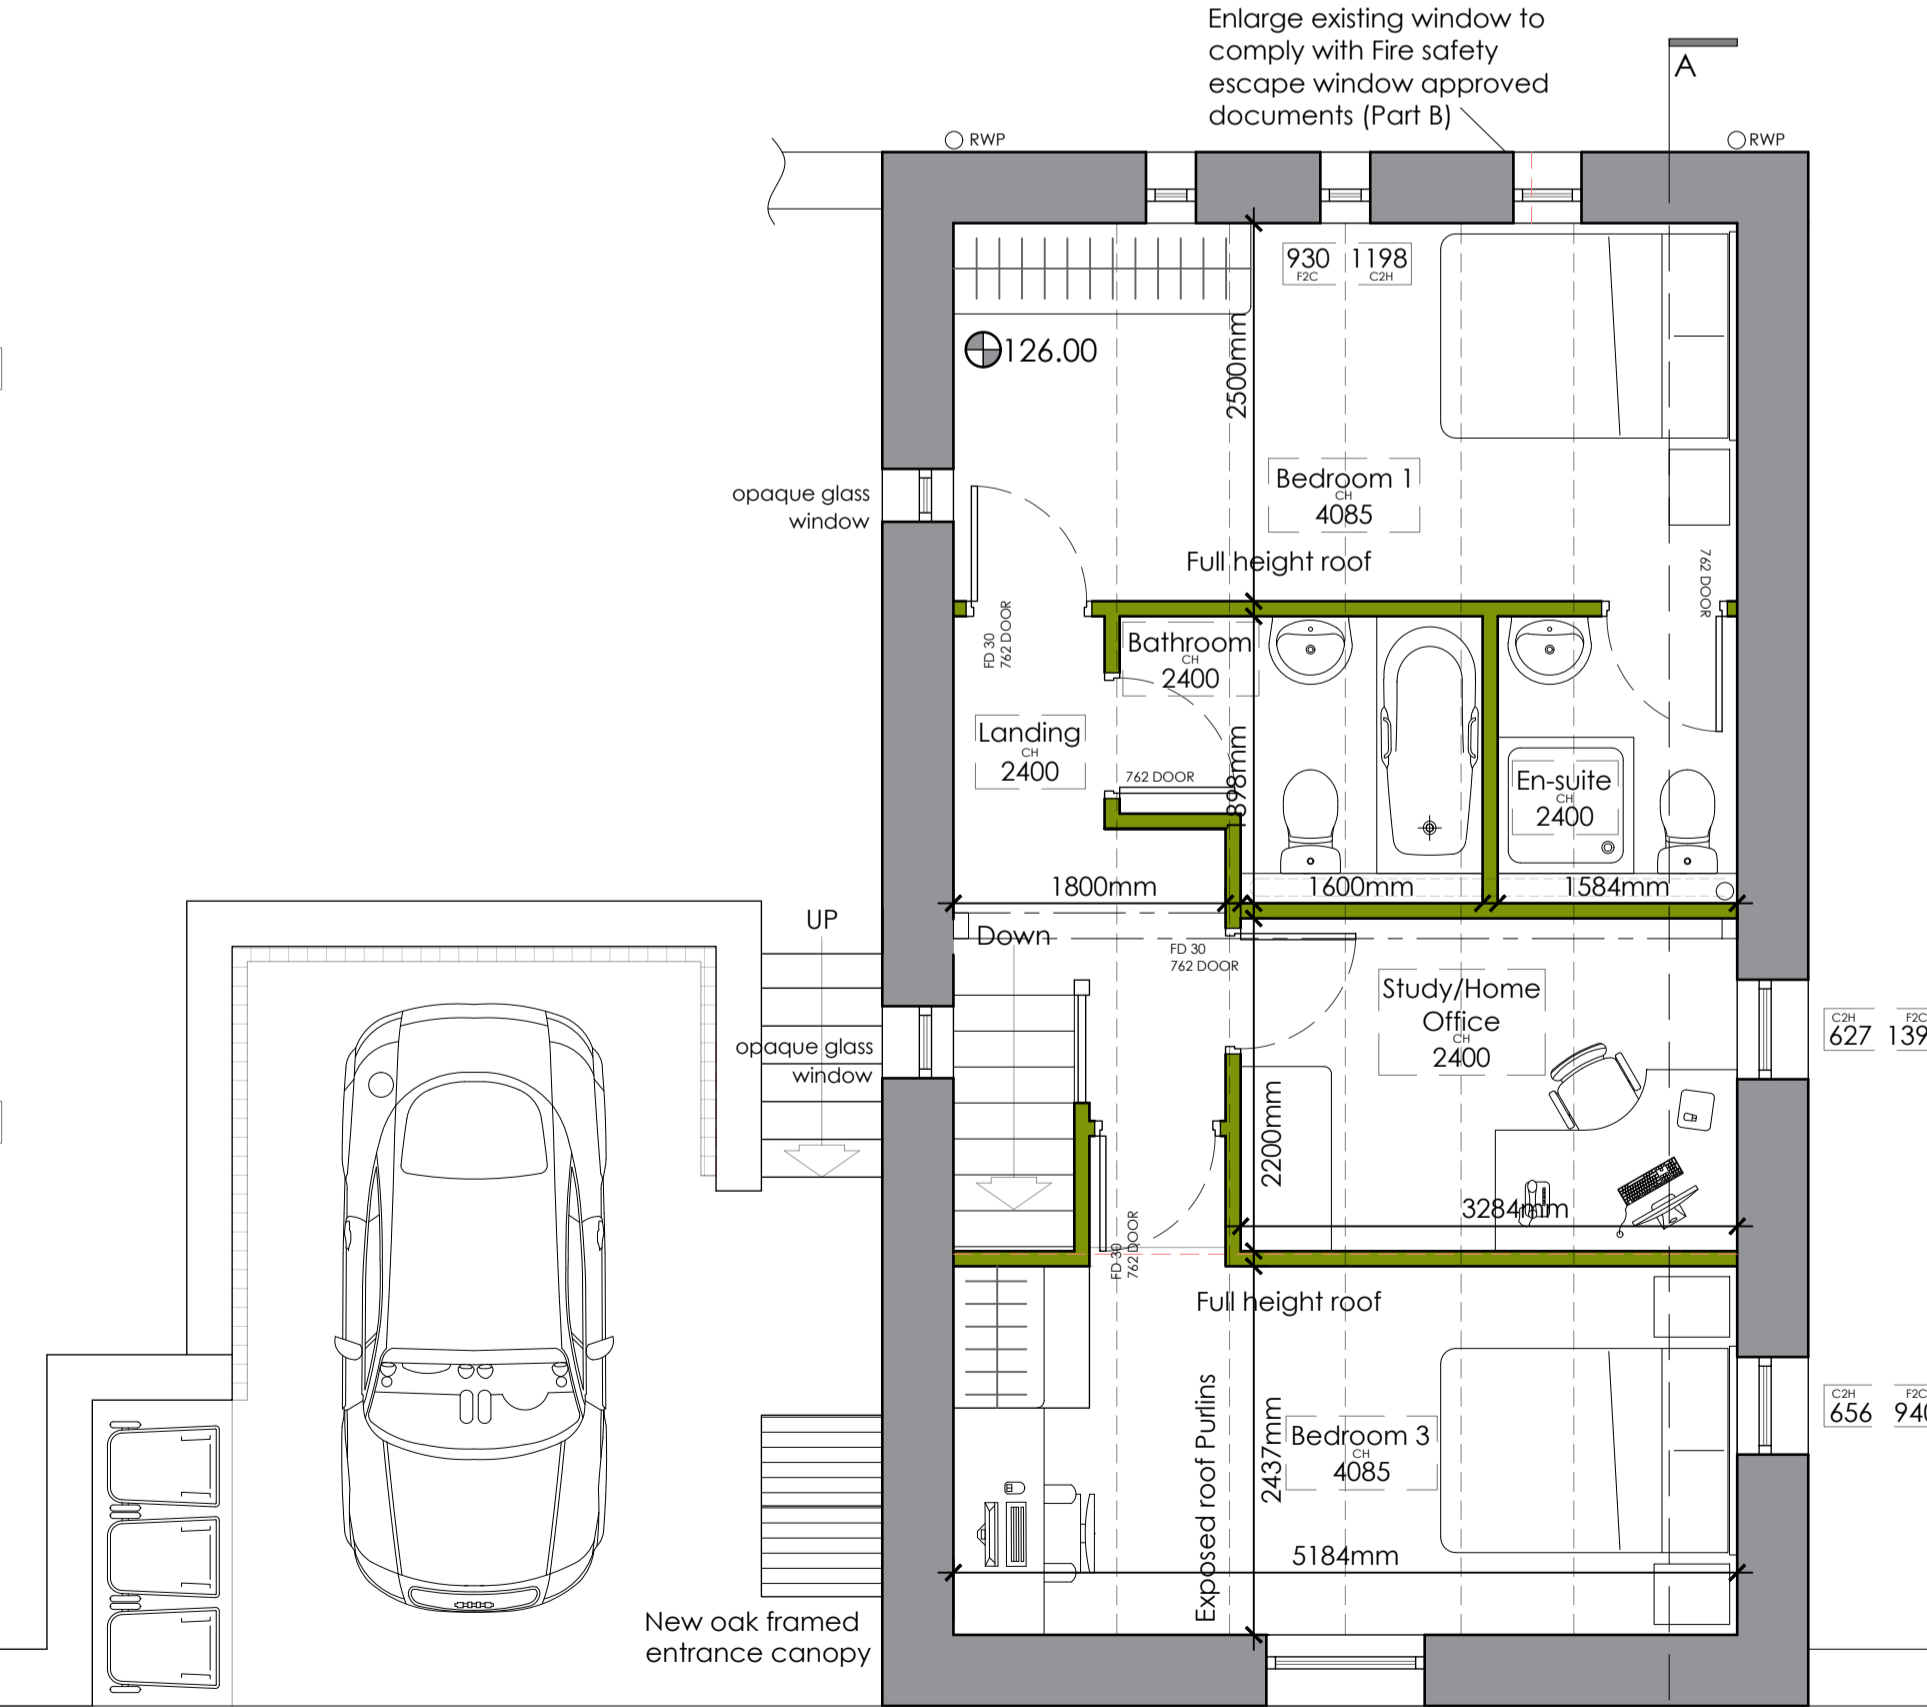

PROPOSED FIRST FLOOR PLAN
Scale 1:50



Client
Clare Brown

Job Title
Proposed conversion of three storey garage structure into residential dwelling at: Ridings Cottage, Whalley Old Road, Billington, Clitheroe, BB7 9JF

Drawing Title
Proposed Plans, Elevations & Section A - A

Scale
Verious @ A1

Date
Mar 2026

Drawn
CA



7129 - P01