



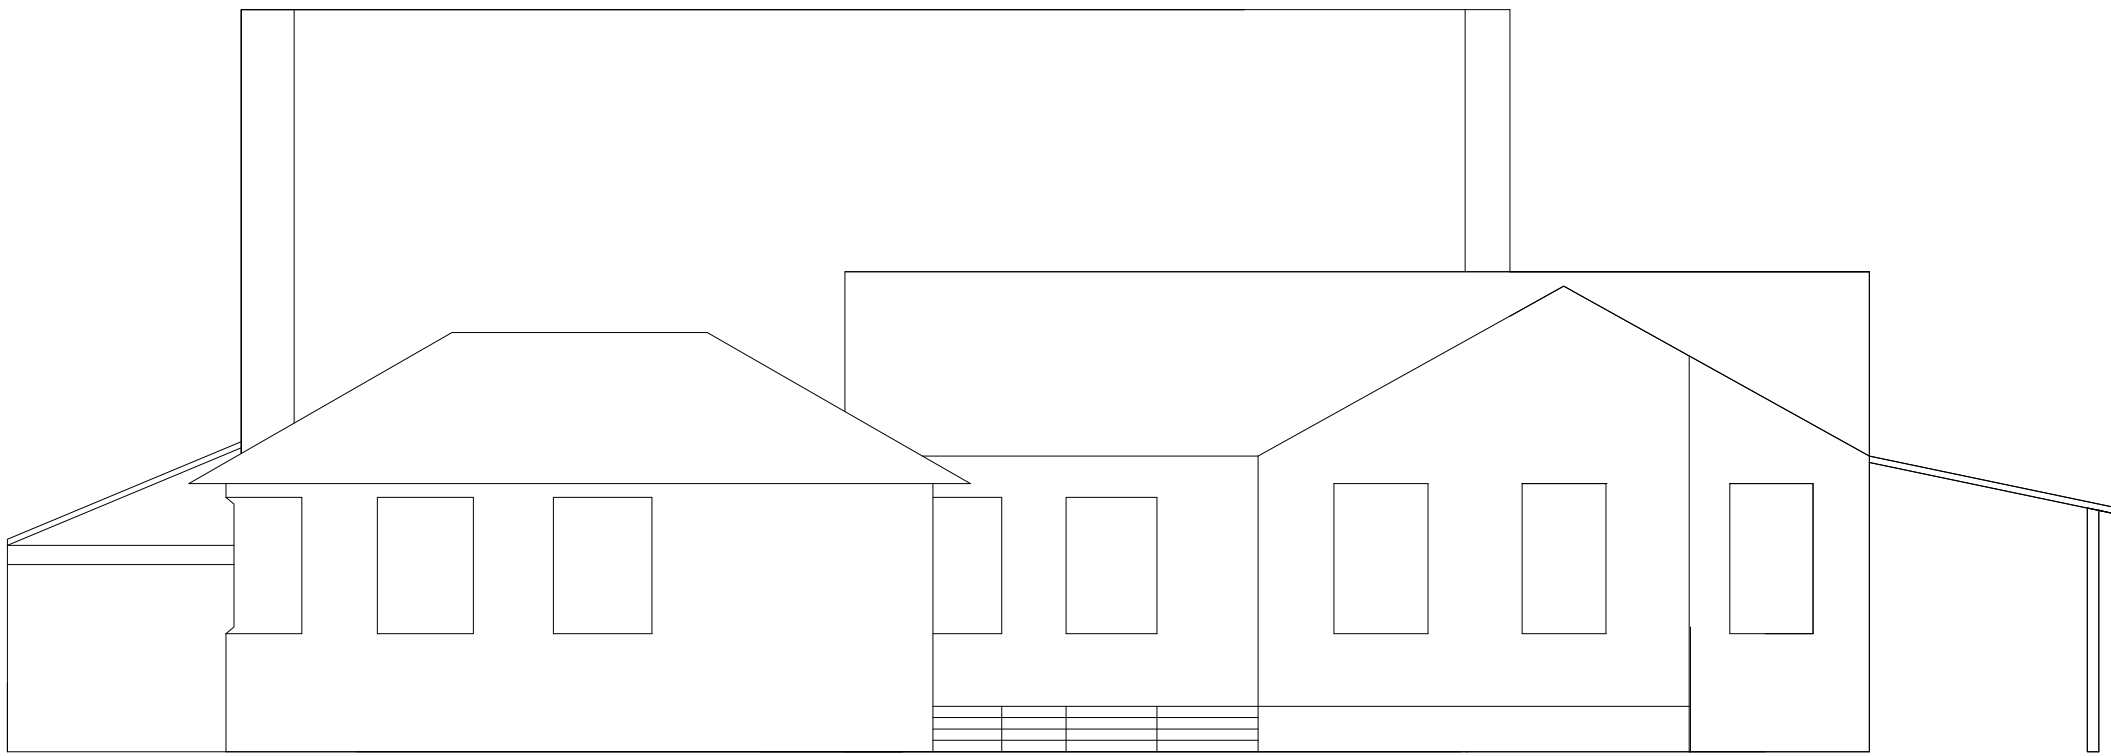


East Elevation (Existing)

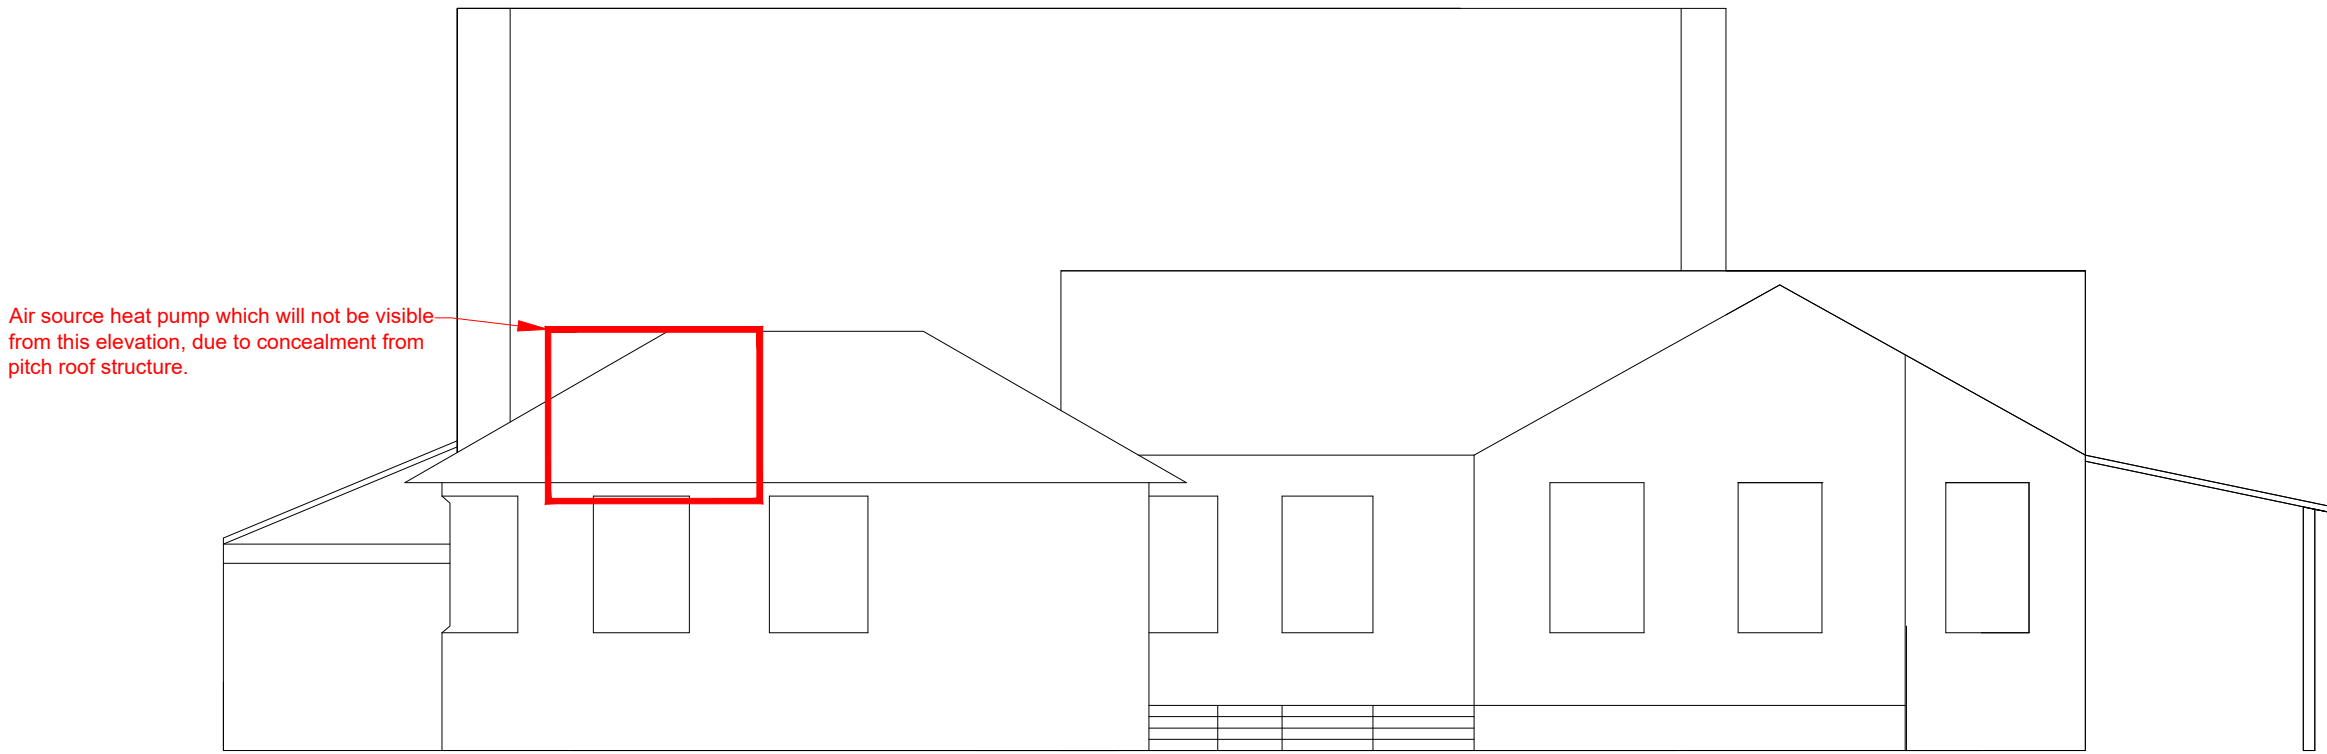


East Elevation (Proposed)

East Elevations (Scale: 1:100)

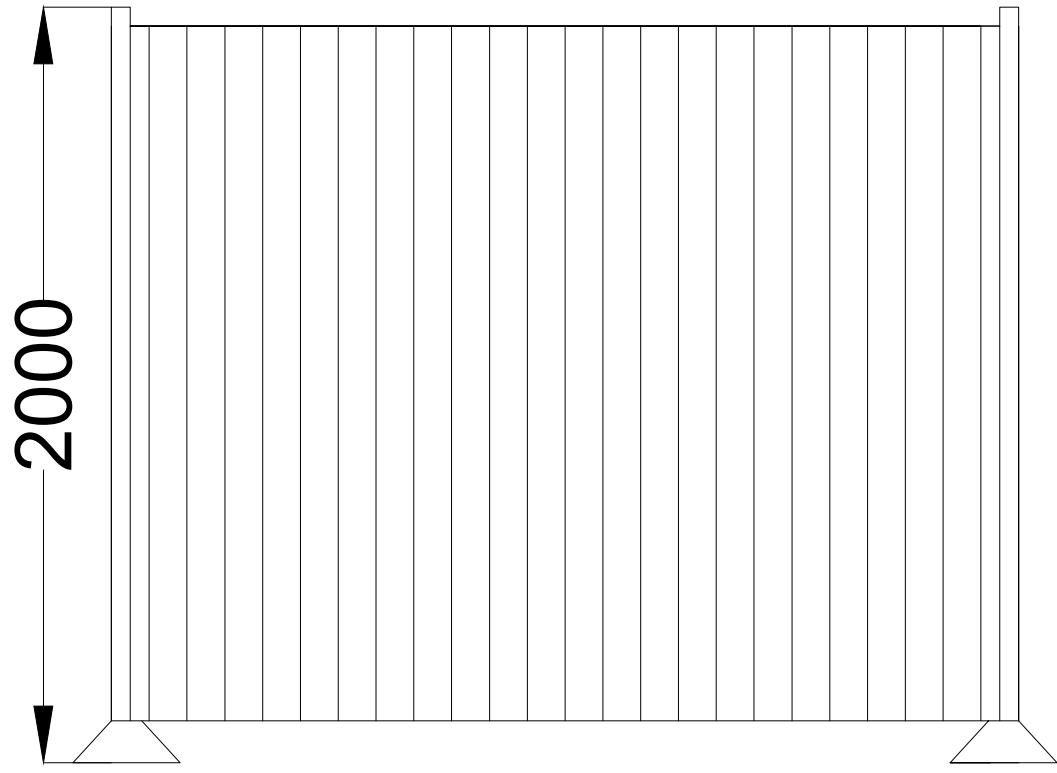

Timber Close Boarded Acoustic Fencing Section (Scale : 1:20)

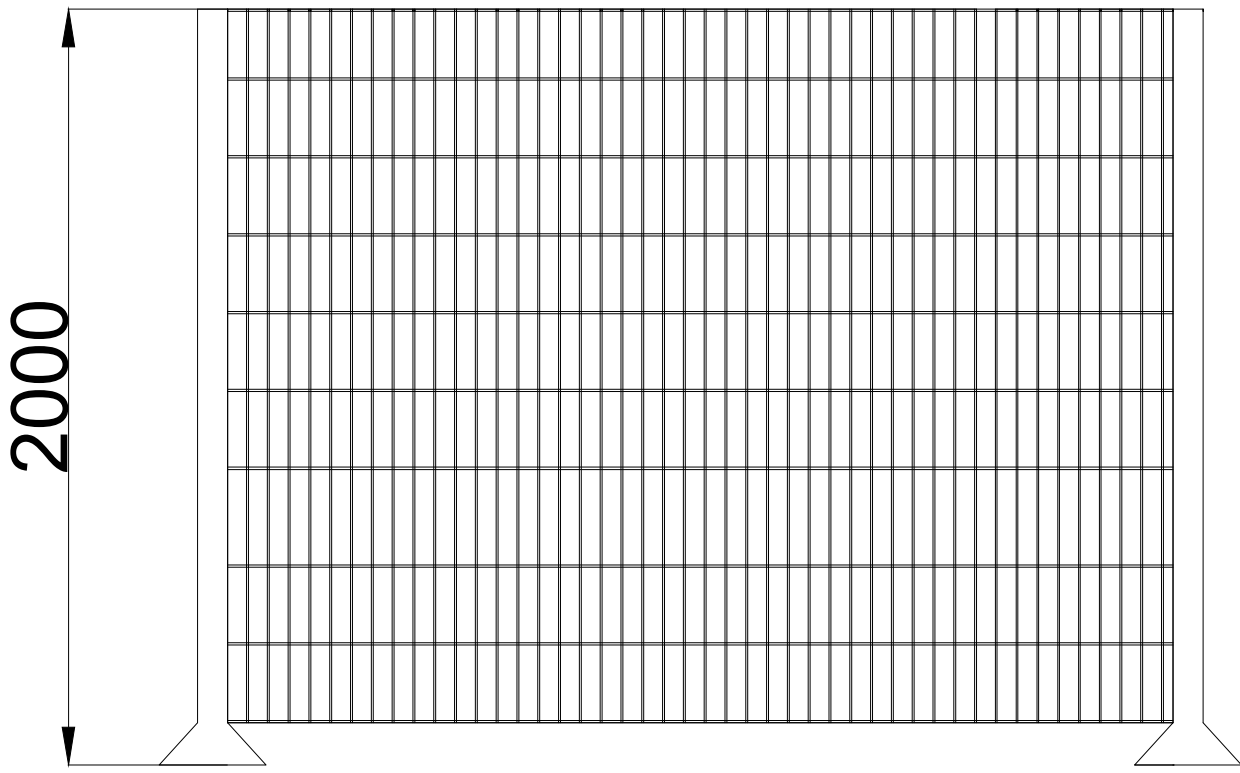


Weld Mesh Fencing Section (Scale : 1:20)


PURY-EP450/500/550YSNW-A

Side View

Front View

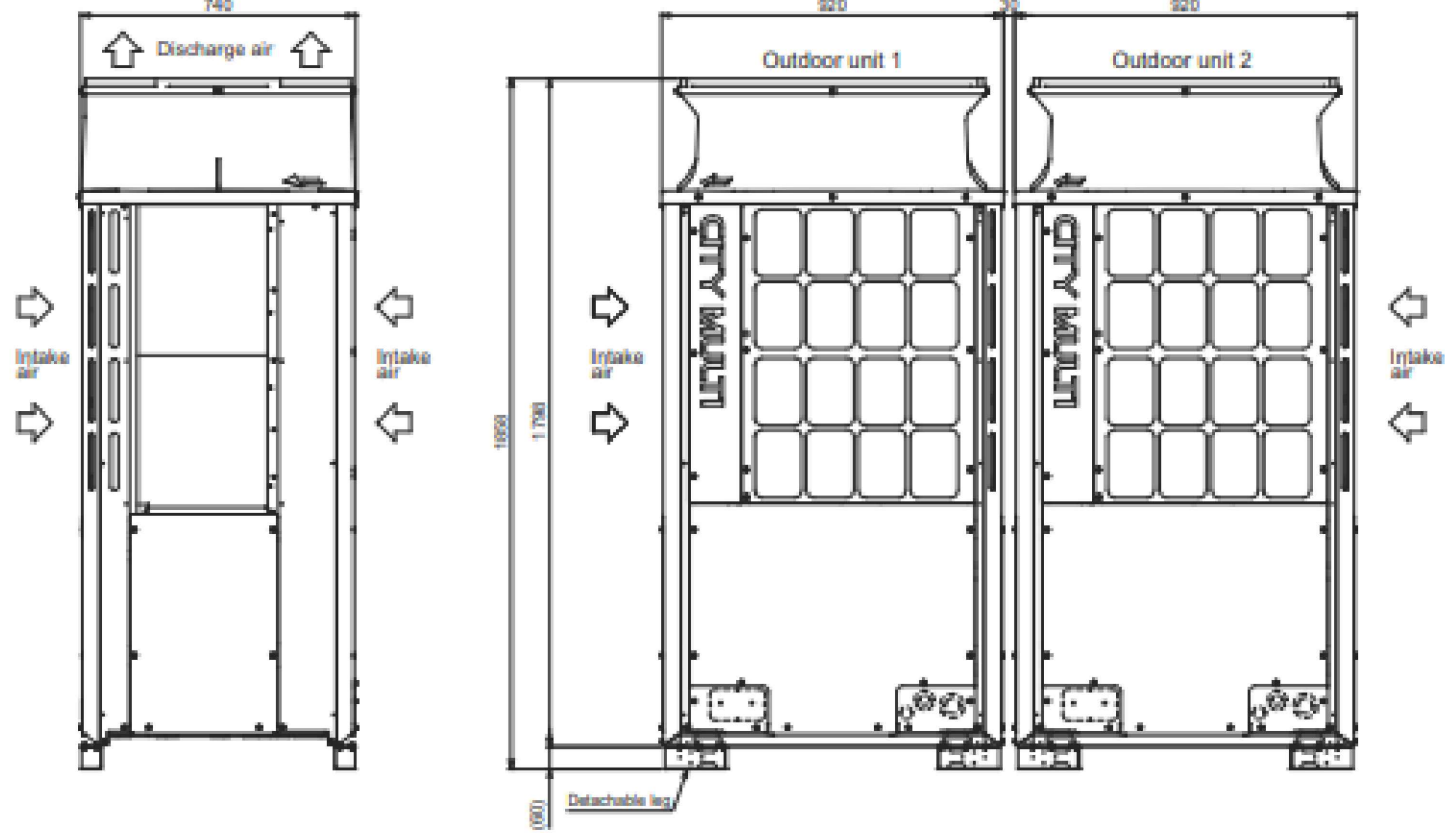

Air Source Heat Pump (Scale : 1:20)

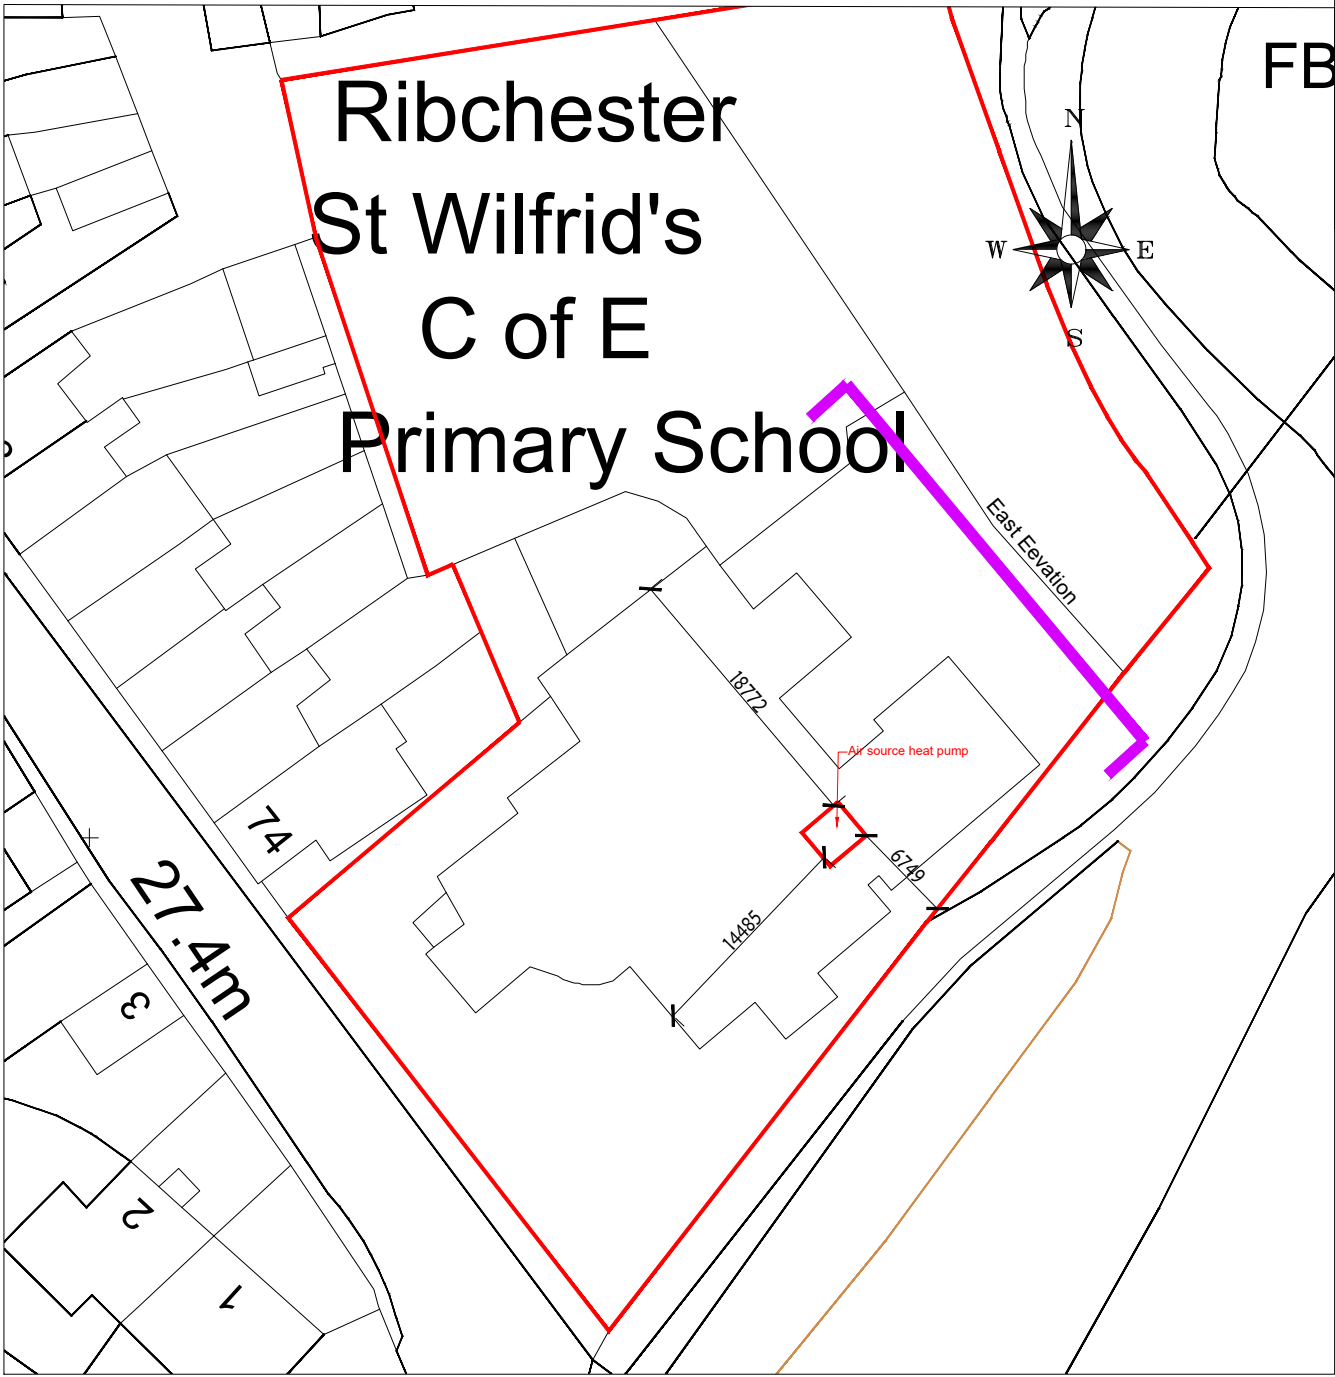

Site Plan (Scale : 1:500)



Birds Eye View (Scale : 1:500)

This drawing is subject to copyright and is not to be reproduced in part or whole without approval.
Do not scale this drawing - check all dimensions on site.

Health & Safety Notes

1. Contractor must ensure that all work on site is carried out in a safe & satisfactory manner, in accordance with Health & Safety At Work Act 1974, COSHH Regulations 2002 & requirements of C.D.M

Construction Notes:

Mesh fence to be of Hermeq SAFE MESH 868 weld mesh fencing, which is to have a height of 2.0m and to be black RAL 9005. Acoustic fence to be tanalised, which is to have a height of 2.0m and to be of Beige Stone RAL 1001 to blend in to adjacent stonework.

P1	First Issue	04/08/2015
Rev.	Description	Date
Client		
The School Governors of St Wilfred's CEPS		
Project		
Air Source Heat Pump Installation St Wilfred's CEPS		
Drawing Title		
Proposed Elevations Existing and Proposed		
Drawn by	MT	Checked by AS Date 10.04.2026
Status	PLANNING	Scale @ A1 As Indicated
Job no.	Dwg no.	Rev.
13635	L05	P4
Cassidy+Ashton		
www.cassidyashton.co.uk		
Architecture + Building Surveying + Town Planning		
7 East Cliff, Preston, Lancashire, PR1 3JE 01772 258 356		
10 Hunters Walk, Canal Street, Chester, CH1 4EB 01244 402 900		