




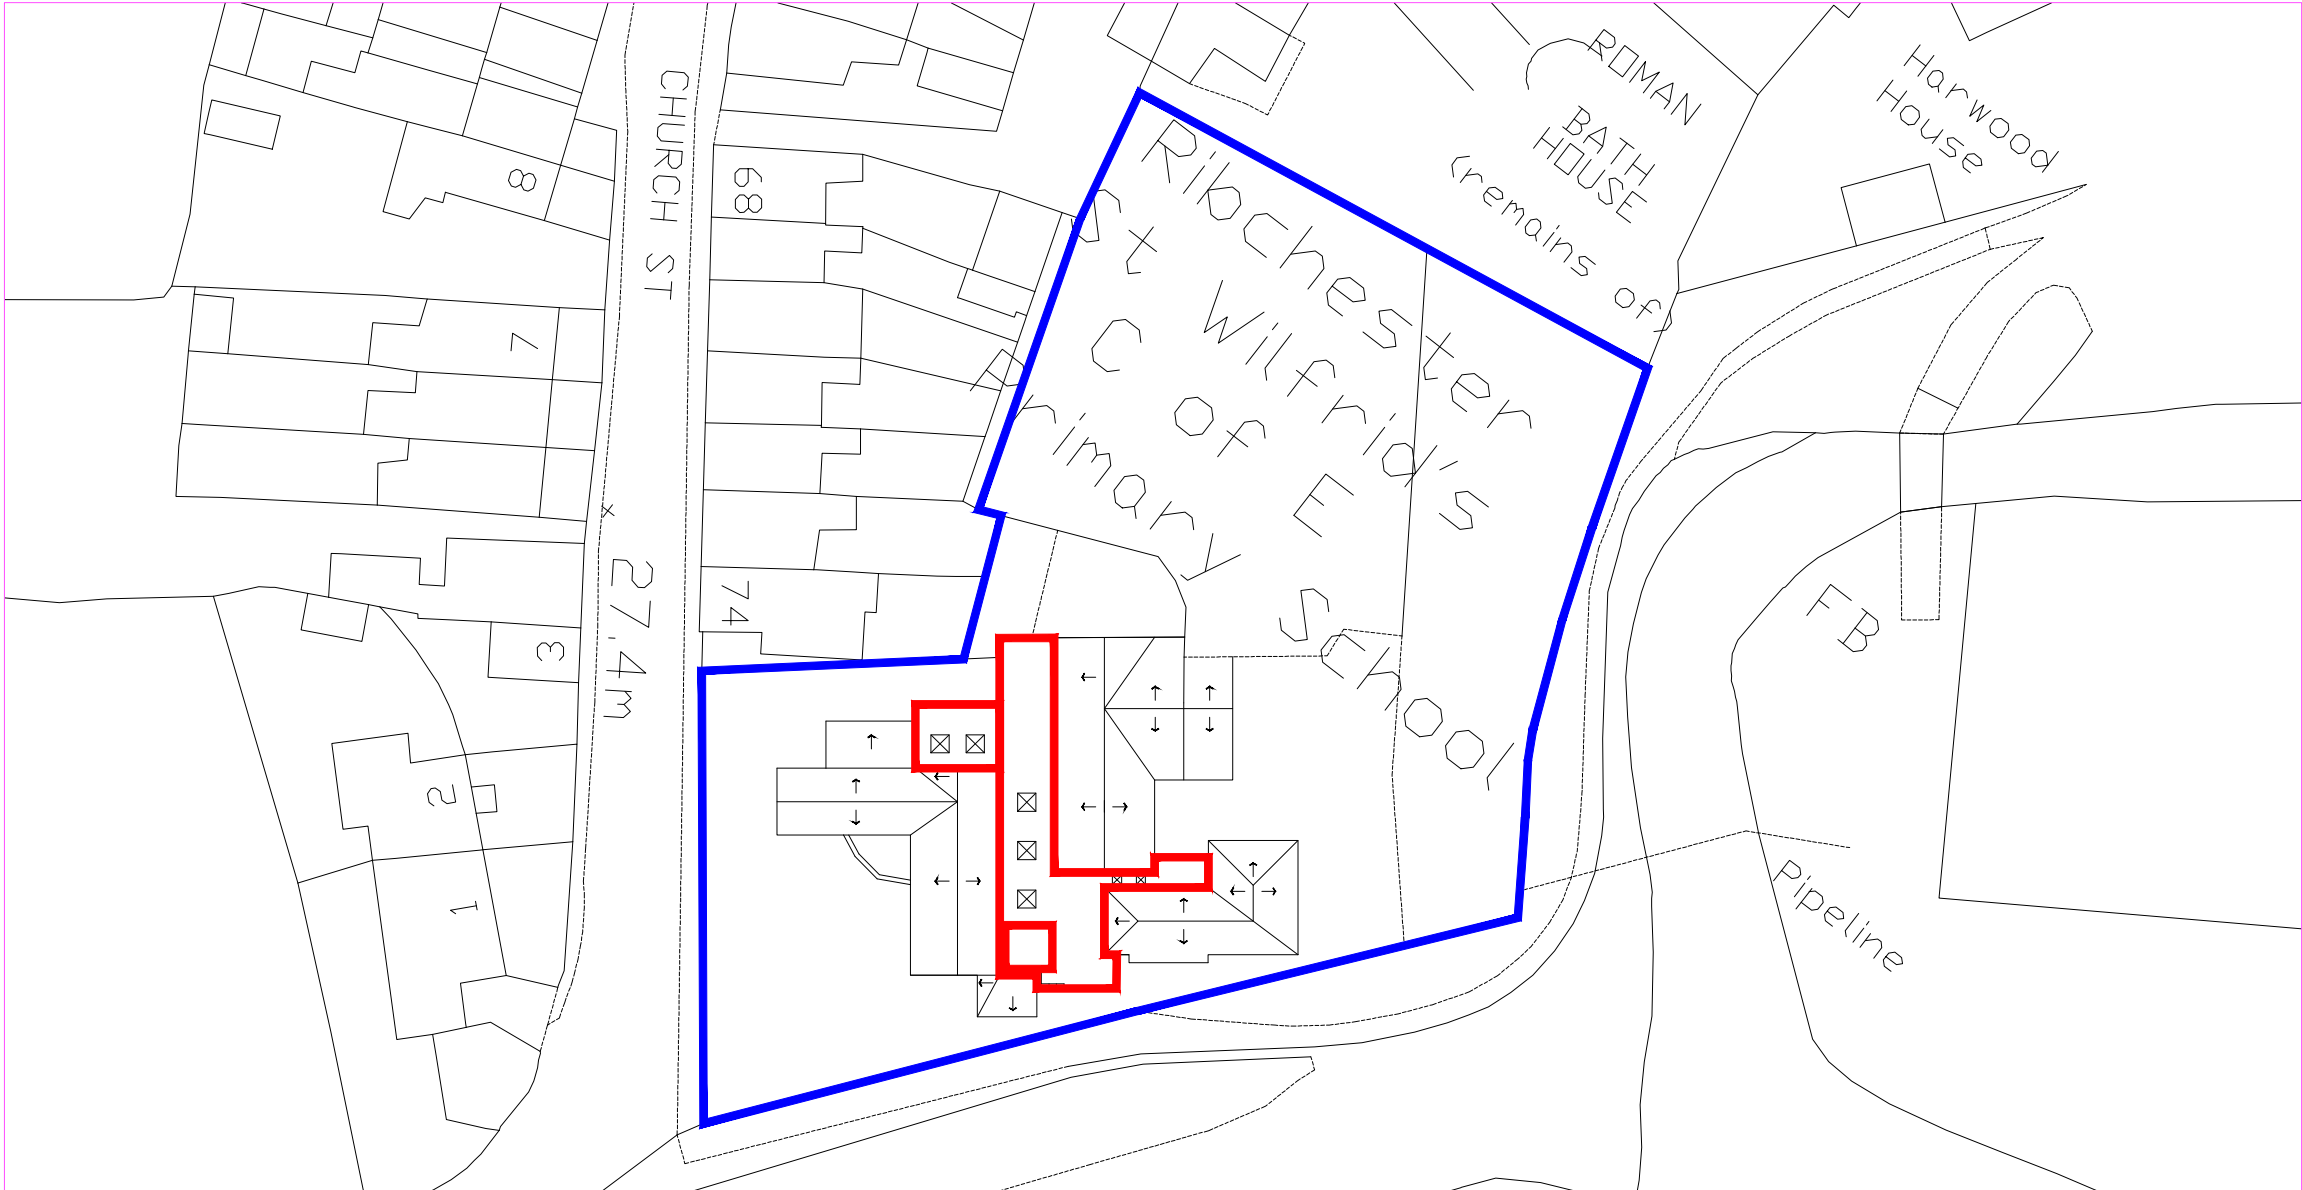

Site Plan (scale 1:500)

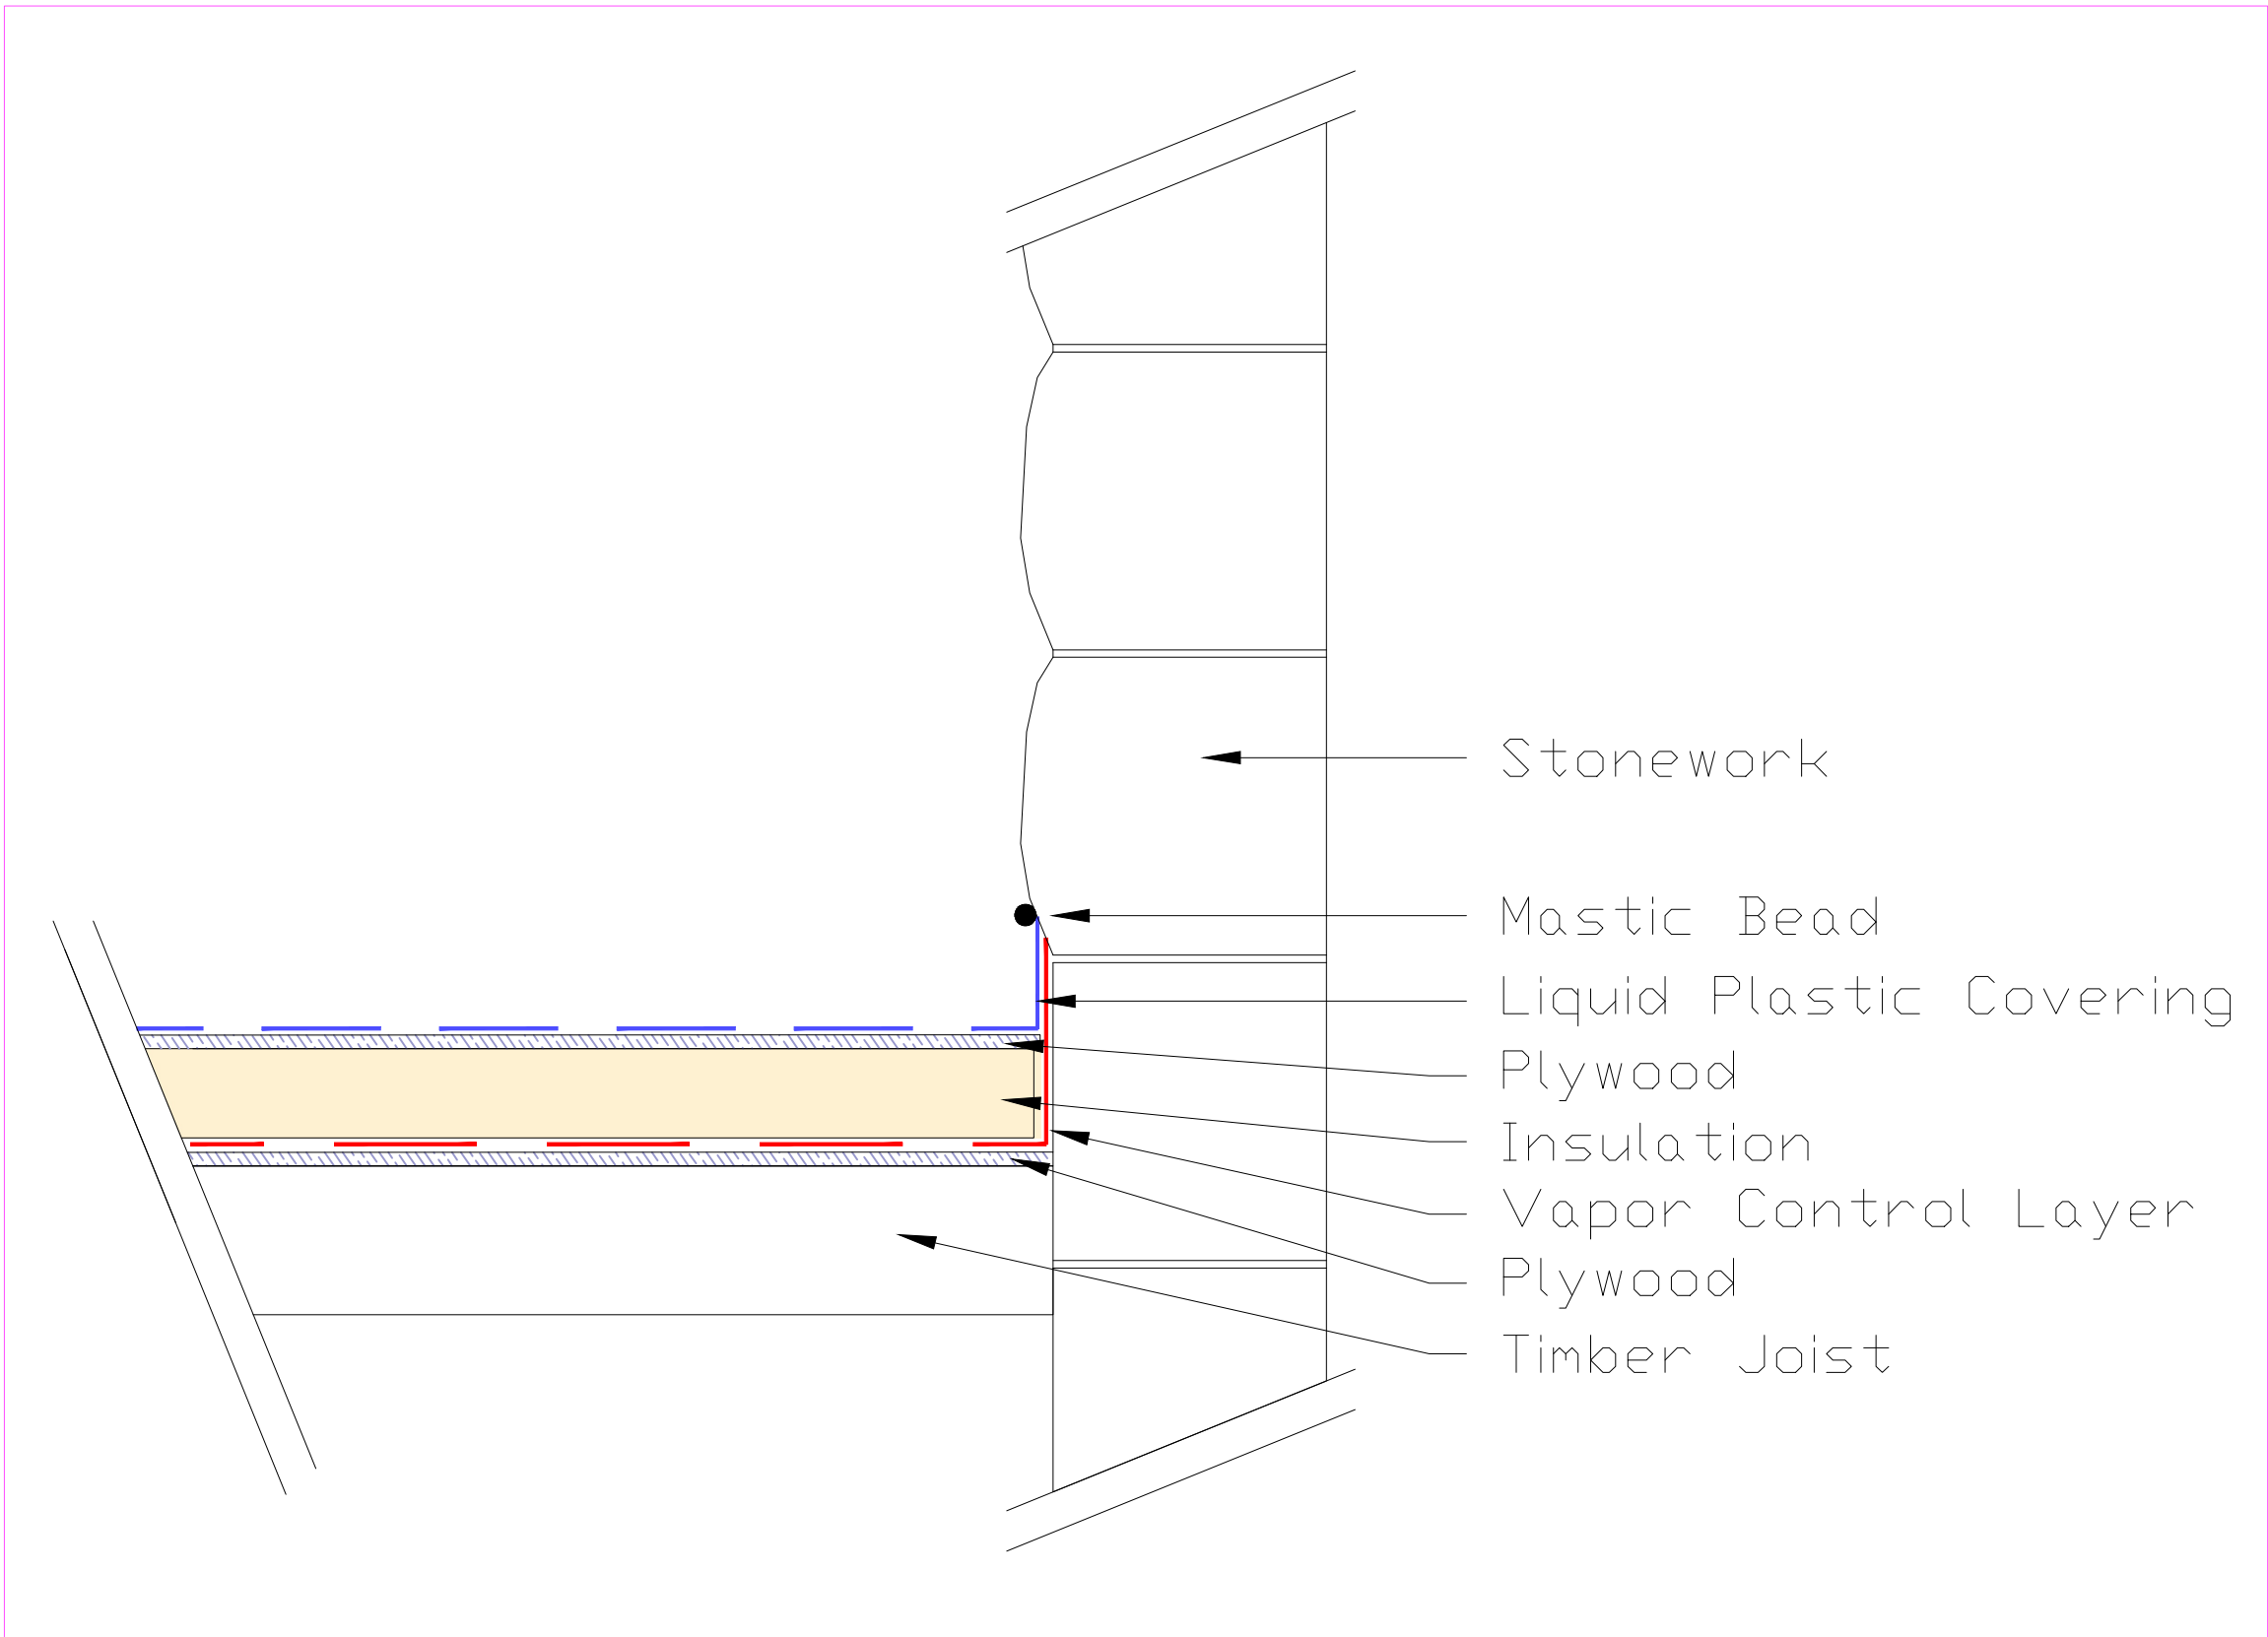

Section A:A - Existing Roof Section (Scale 1:10)

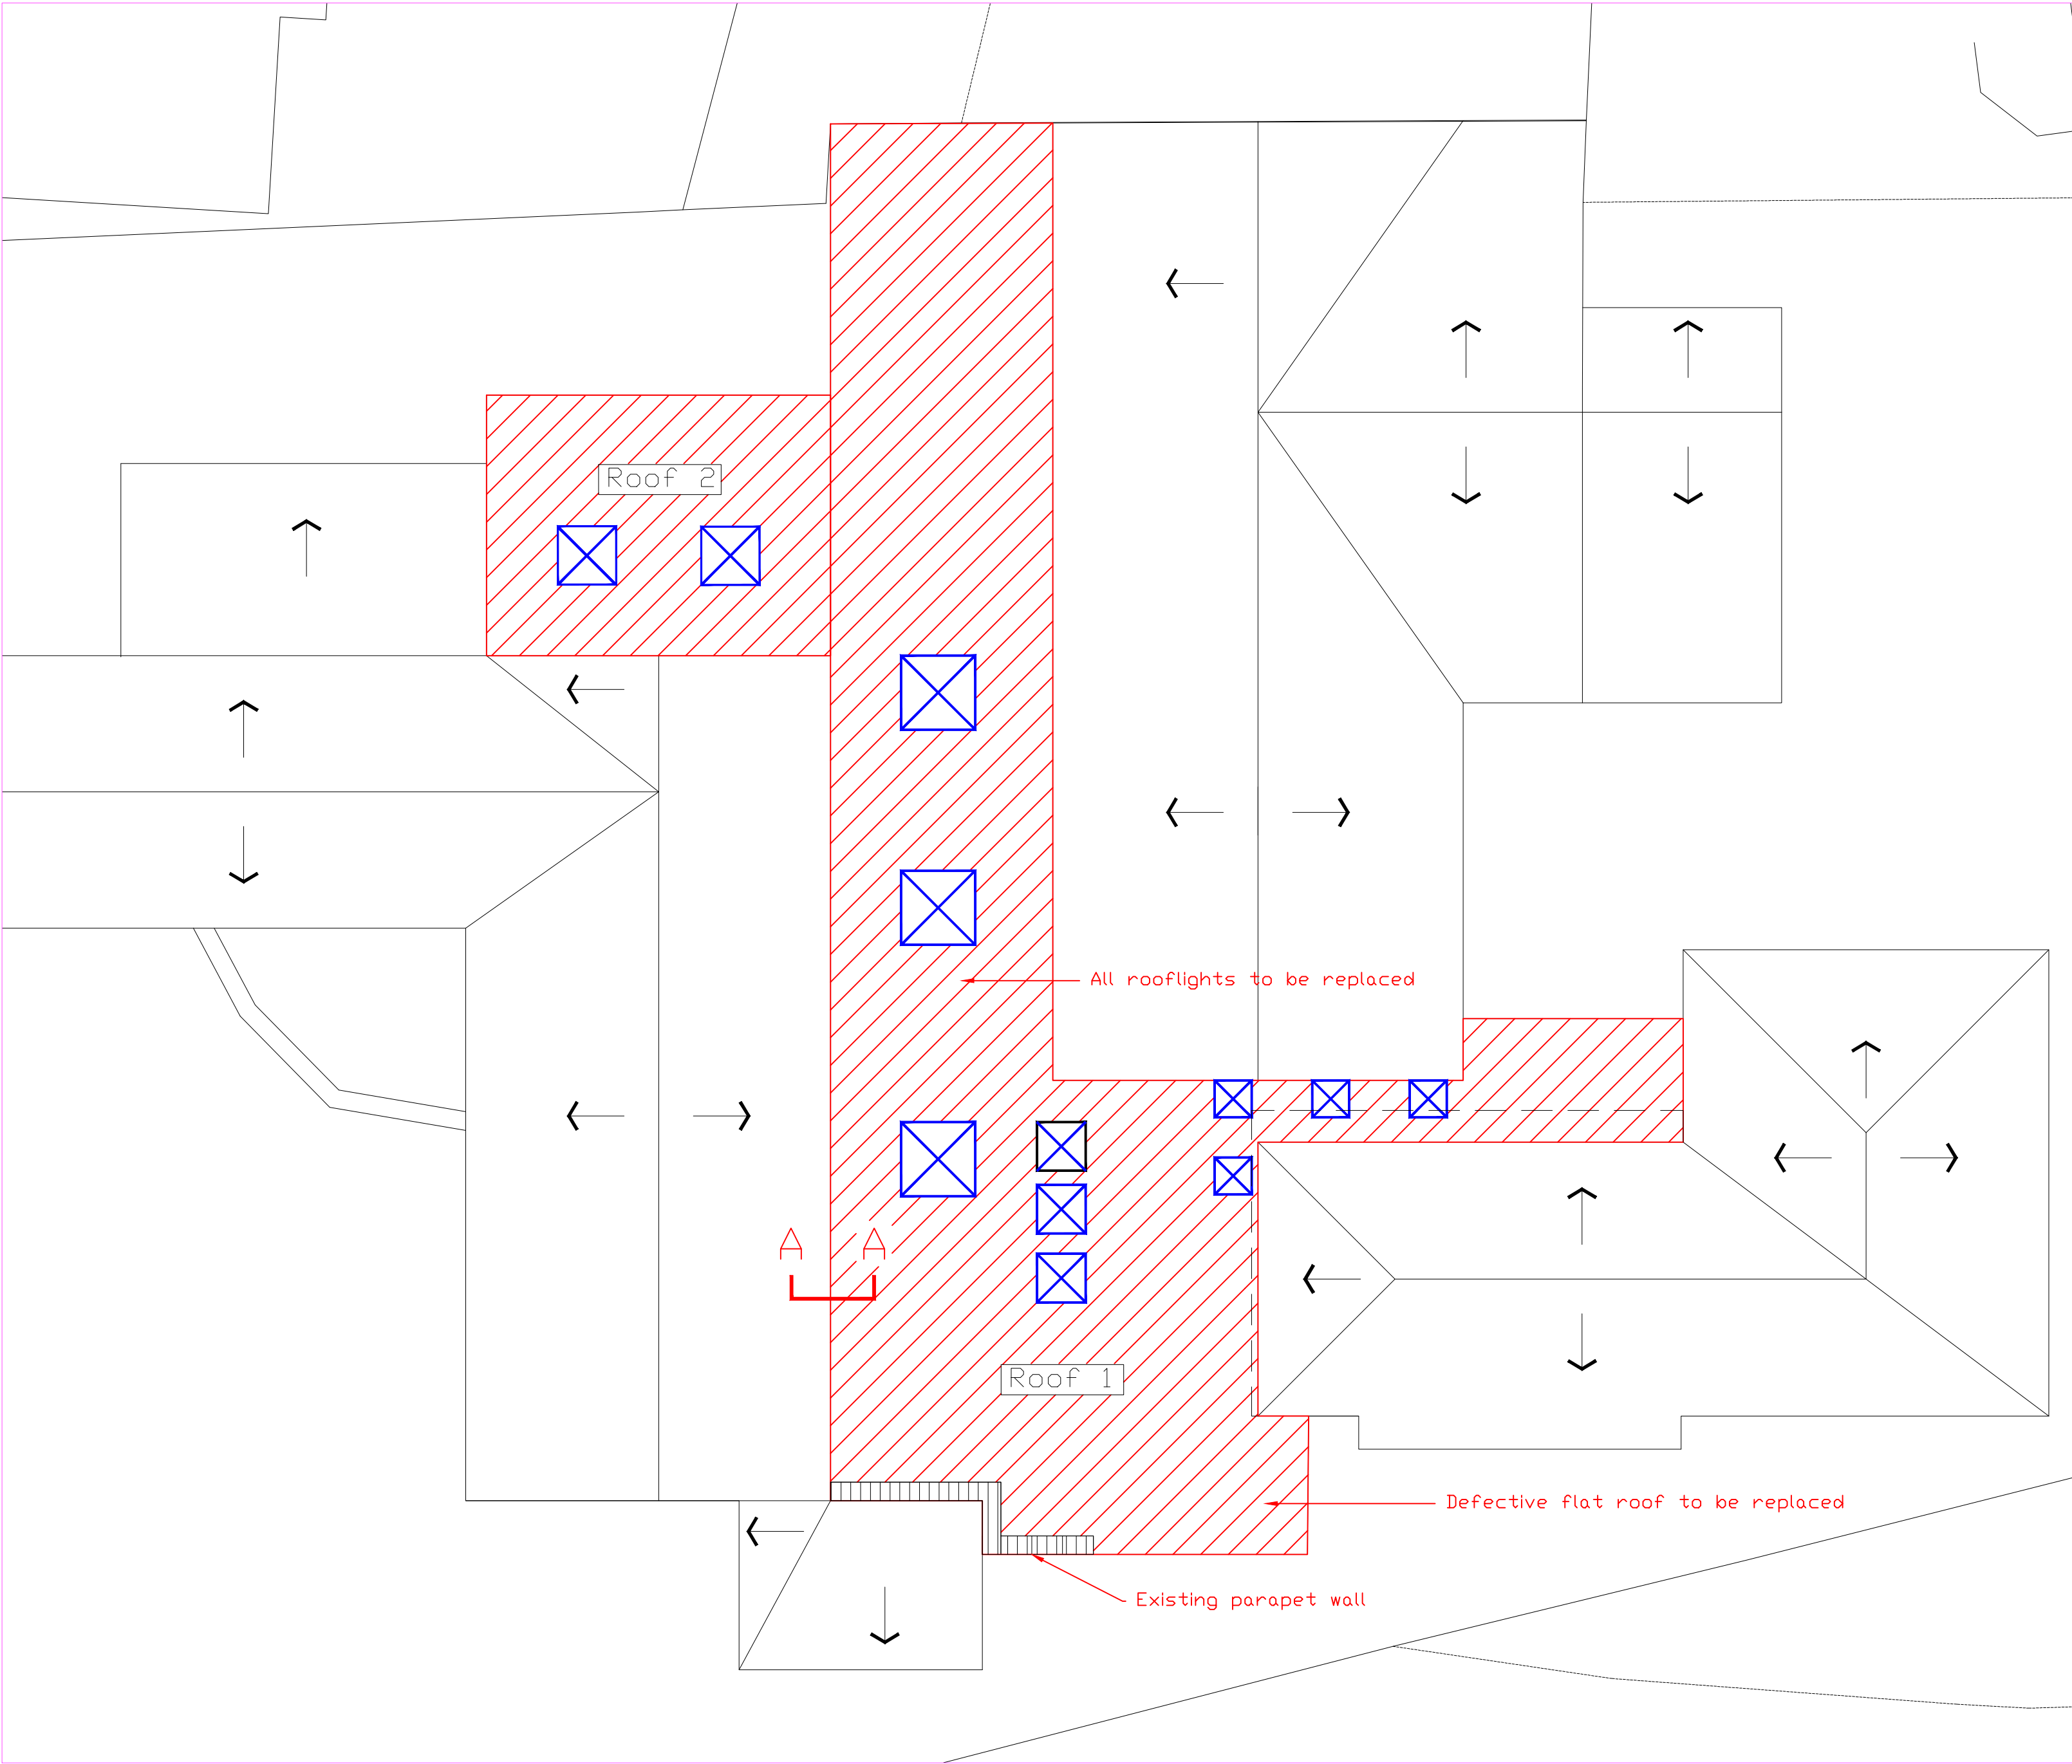

Existing Roof Plan (Scale 1:100)

Roof no.	Area m ²	Existing Roof Type
1	134m ²	Liquid plastic roof with surface faced upstand
2	24m ²	Liquid plastic roof with surface faced upstand

--- Overhanging Eaves



Photo 1: Showing existing rooflights and liquid plastic flat roof covering (roof 2)



Photo 2: Showing existing surface faced upstanding which is resulting in water ingress (roof 2)



Photo 3: Showing existing surface faced upstand which is resulting in water ingress (roof 2)



Photo 4: Showing existing stone window reveal with very low upstand beneath which is resulting in water ingress (roof 1)



Photo 5: Showing existing surface faced upstand which is resulting in water ingress (roof 1)