




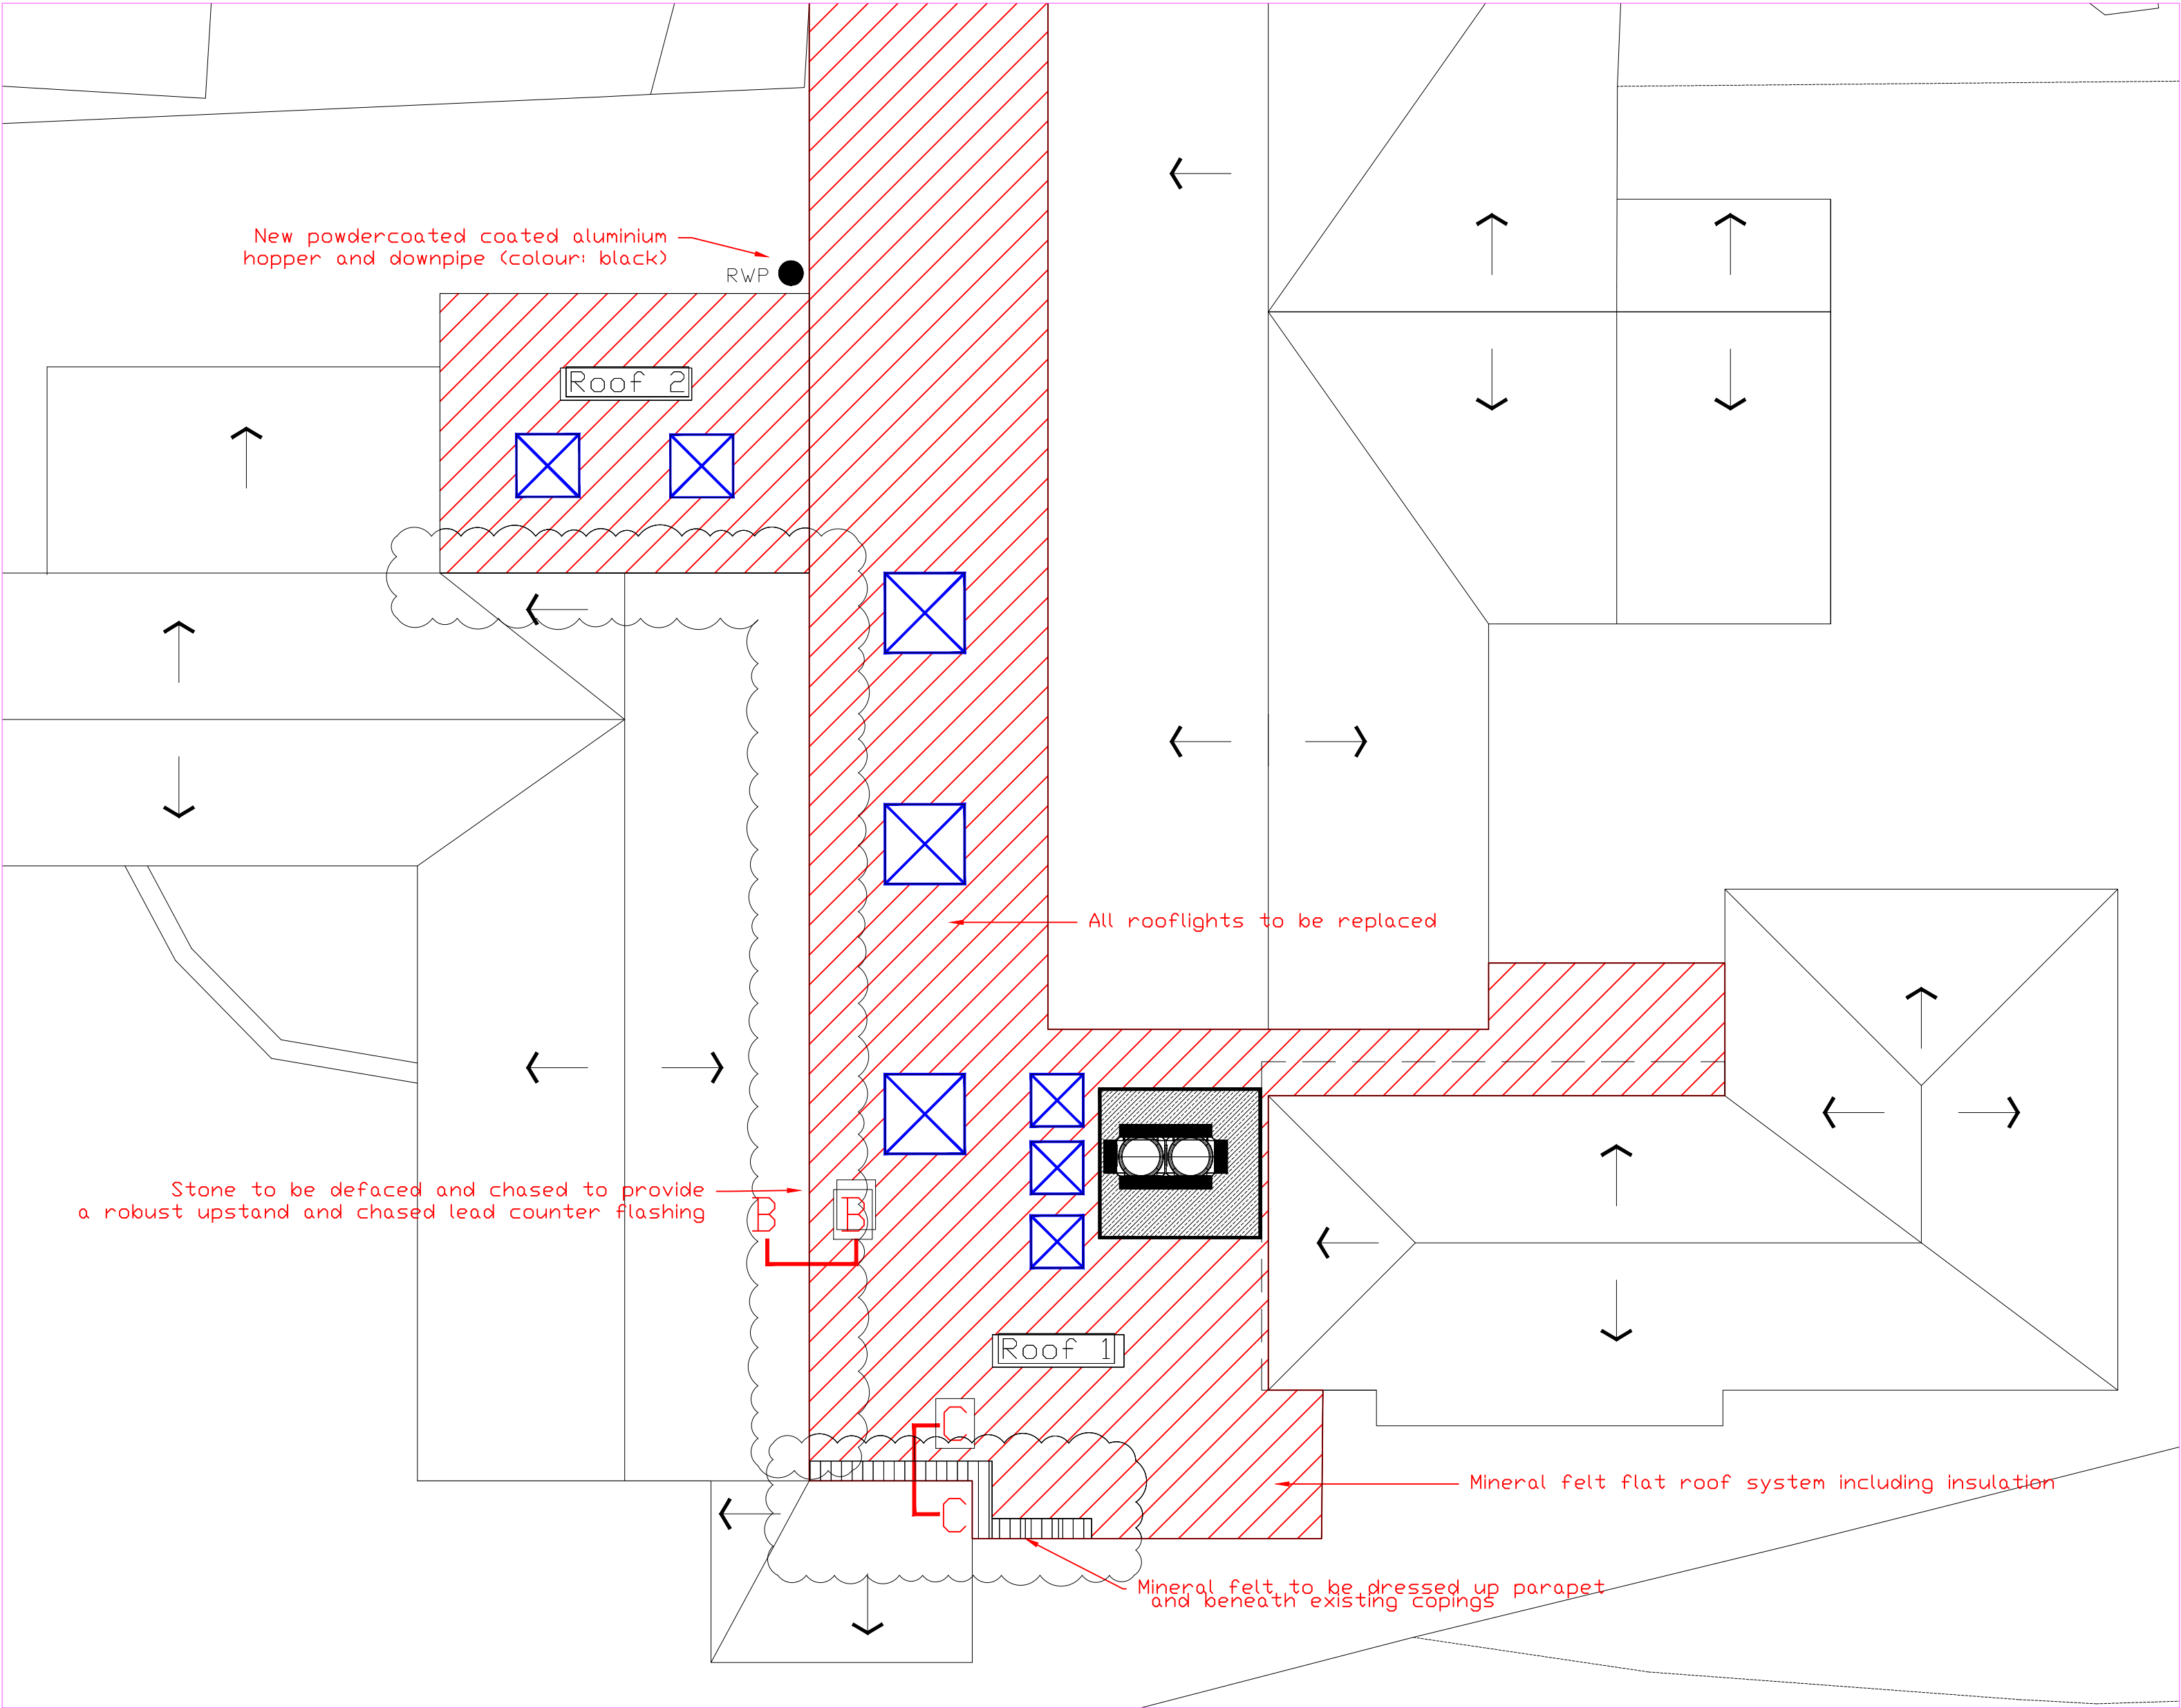

Proposed Roof Plan (Scale 1:100) — — — Overhanging Eaves

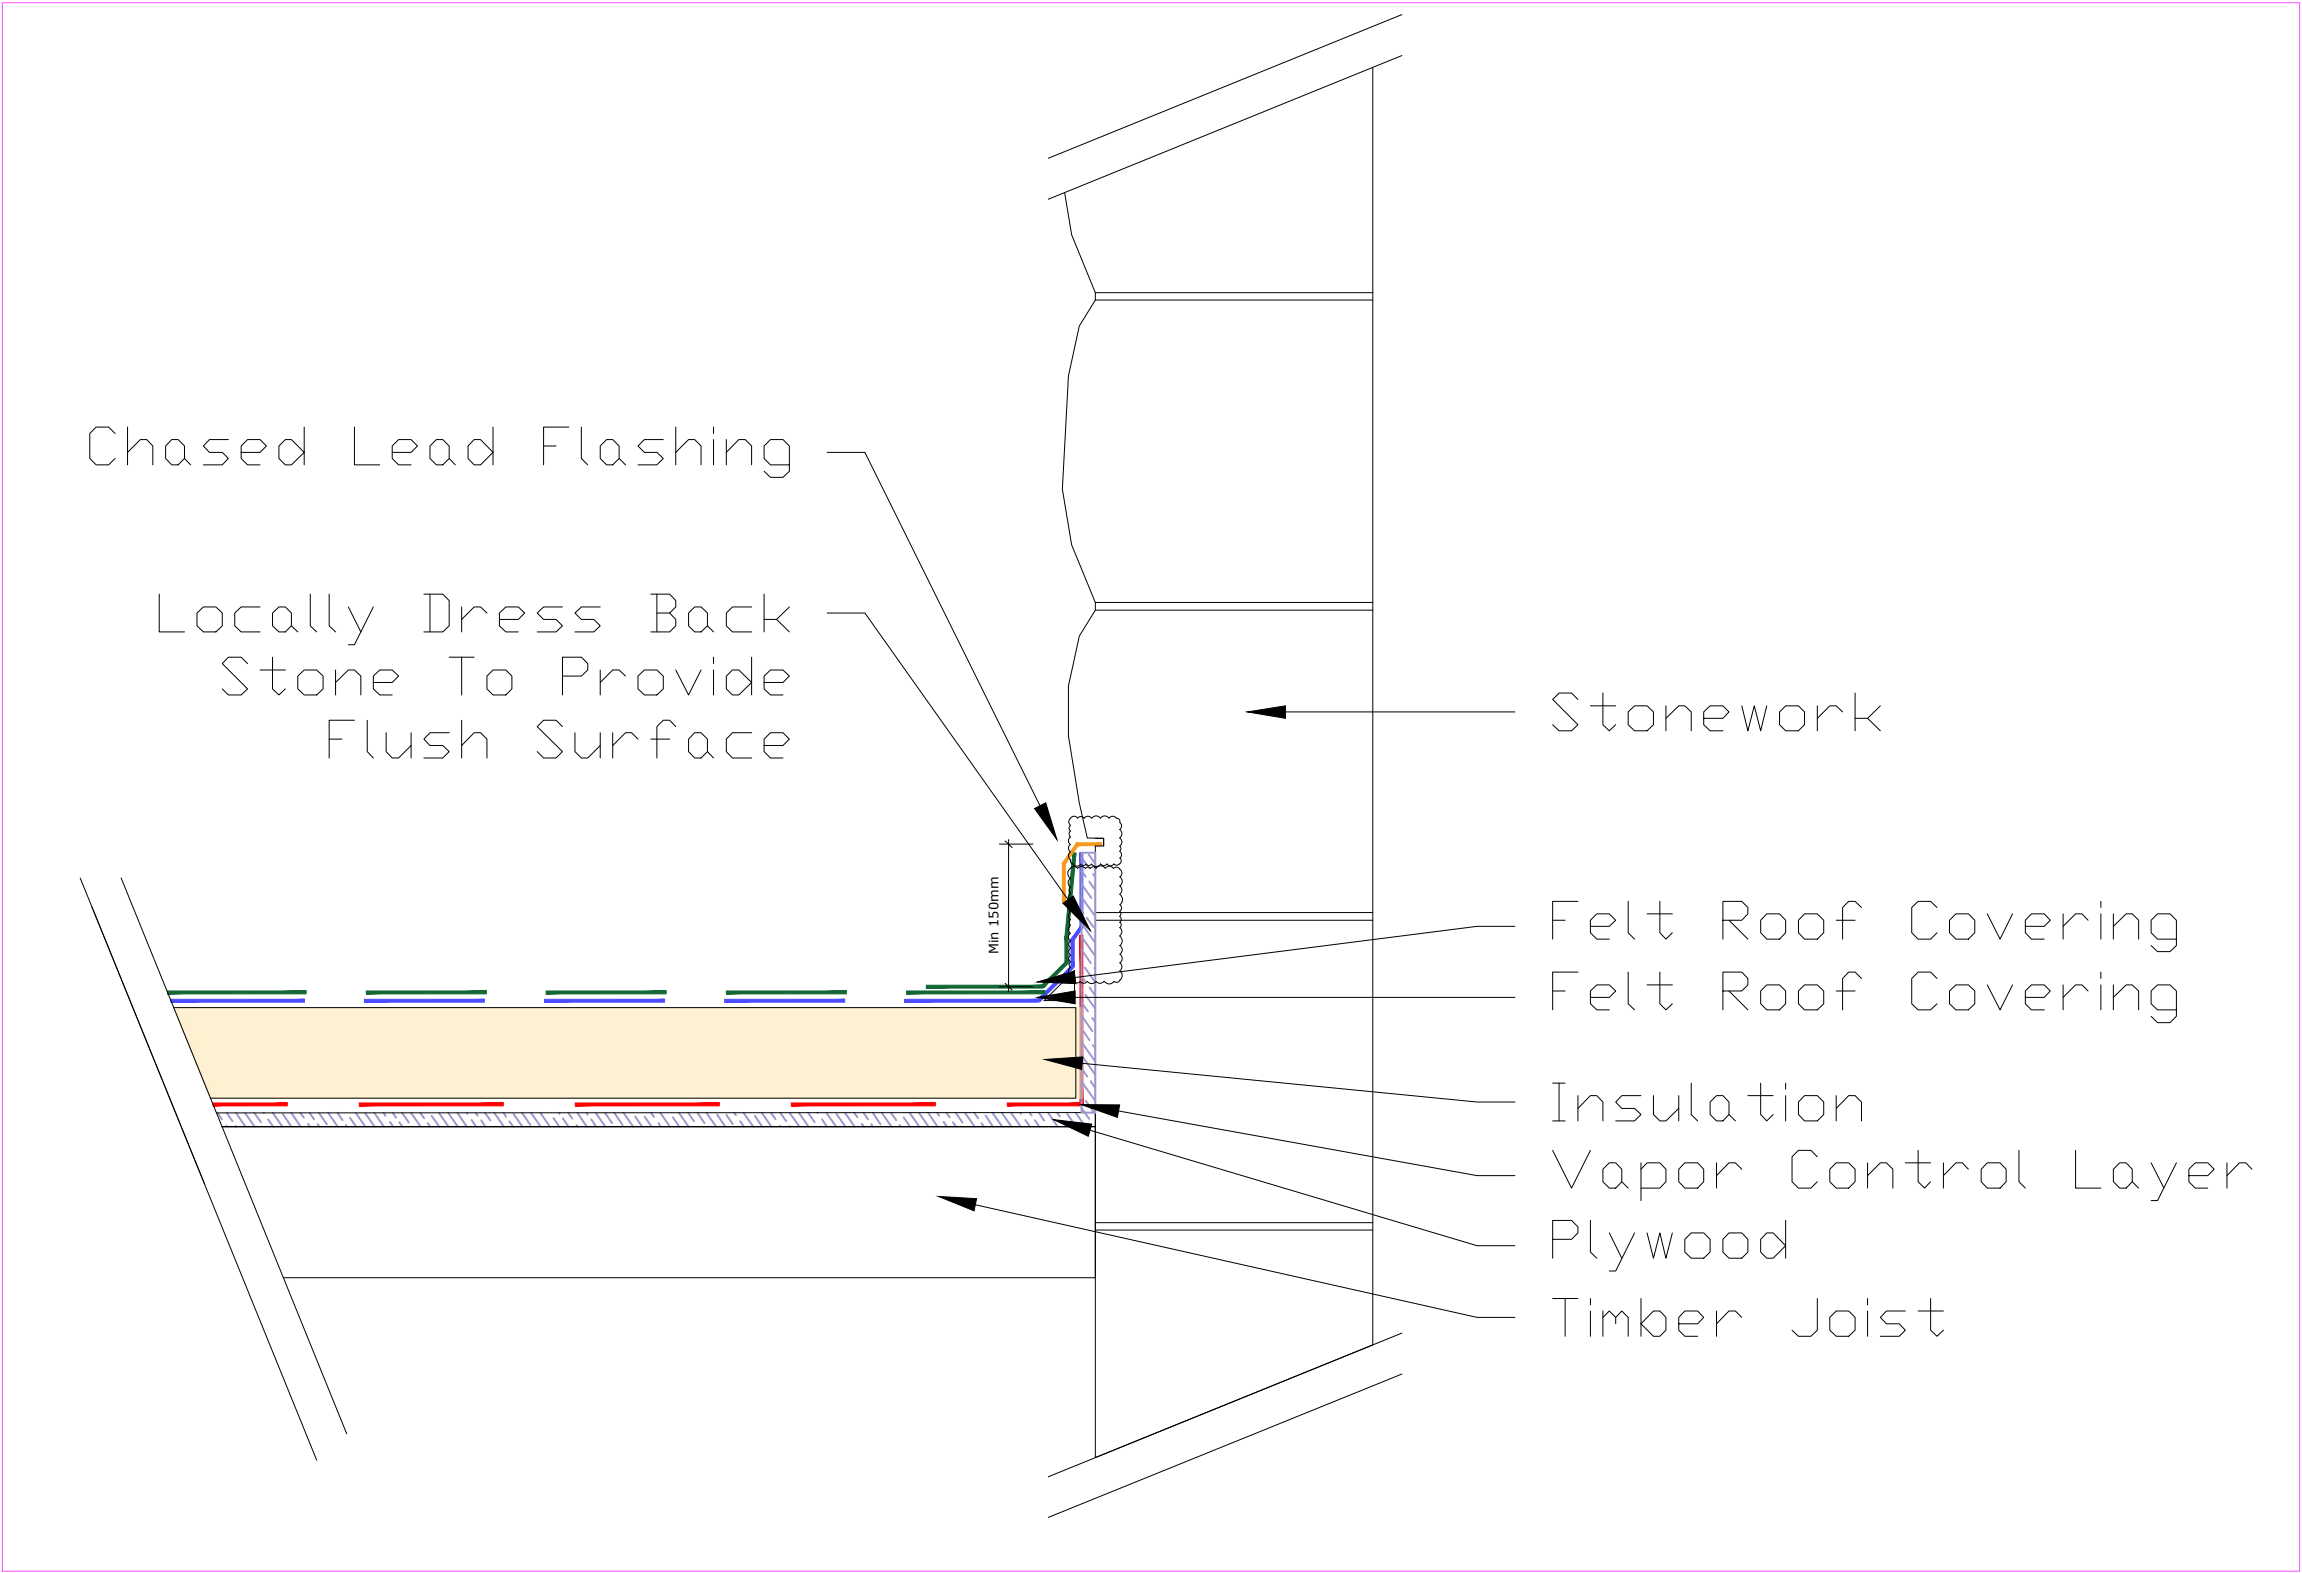


Section B:B - Proposed Roof Section (Scale 1:10)

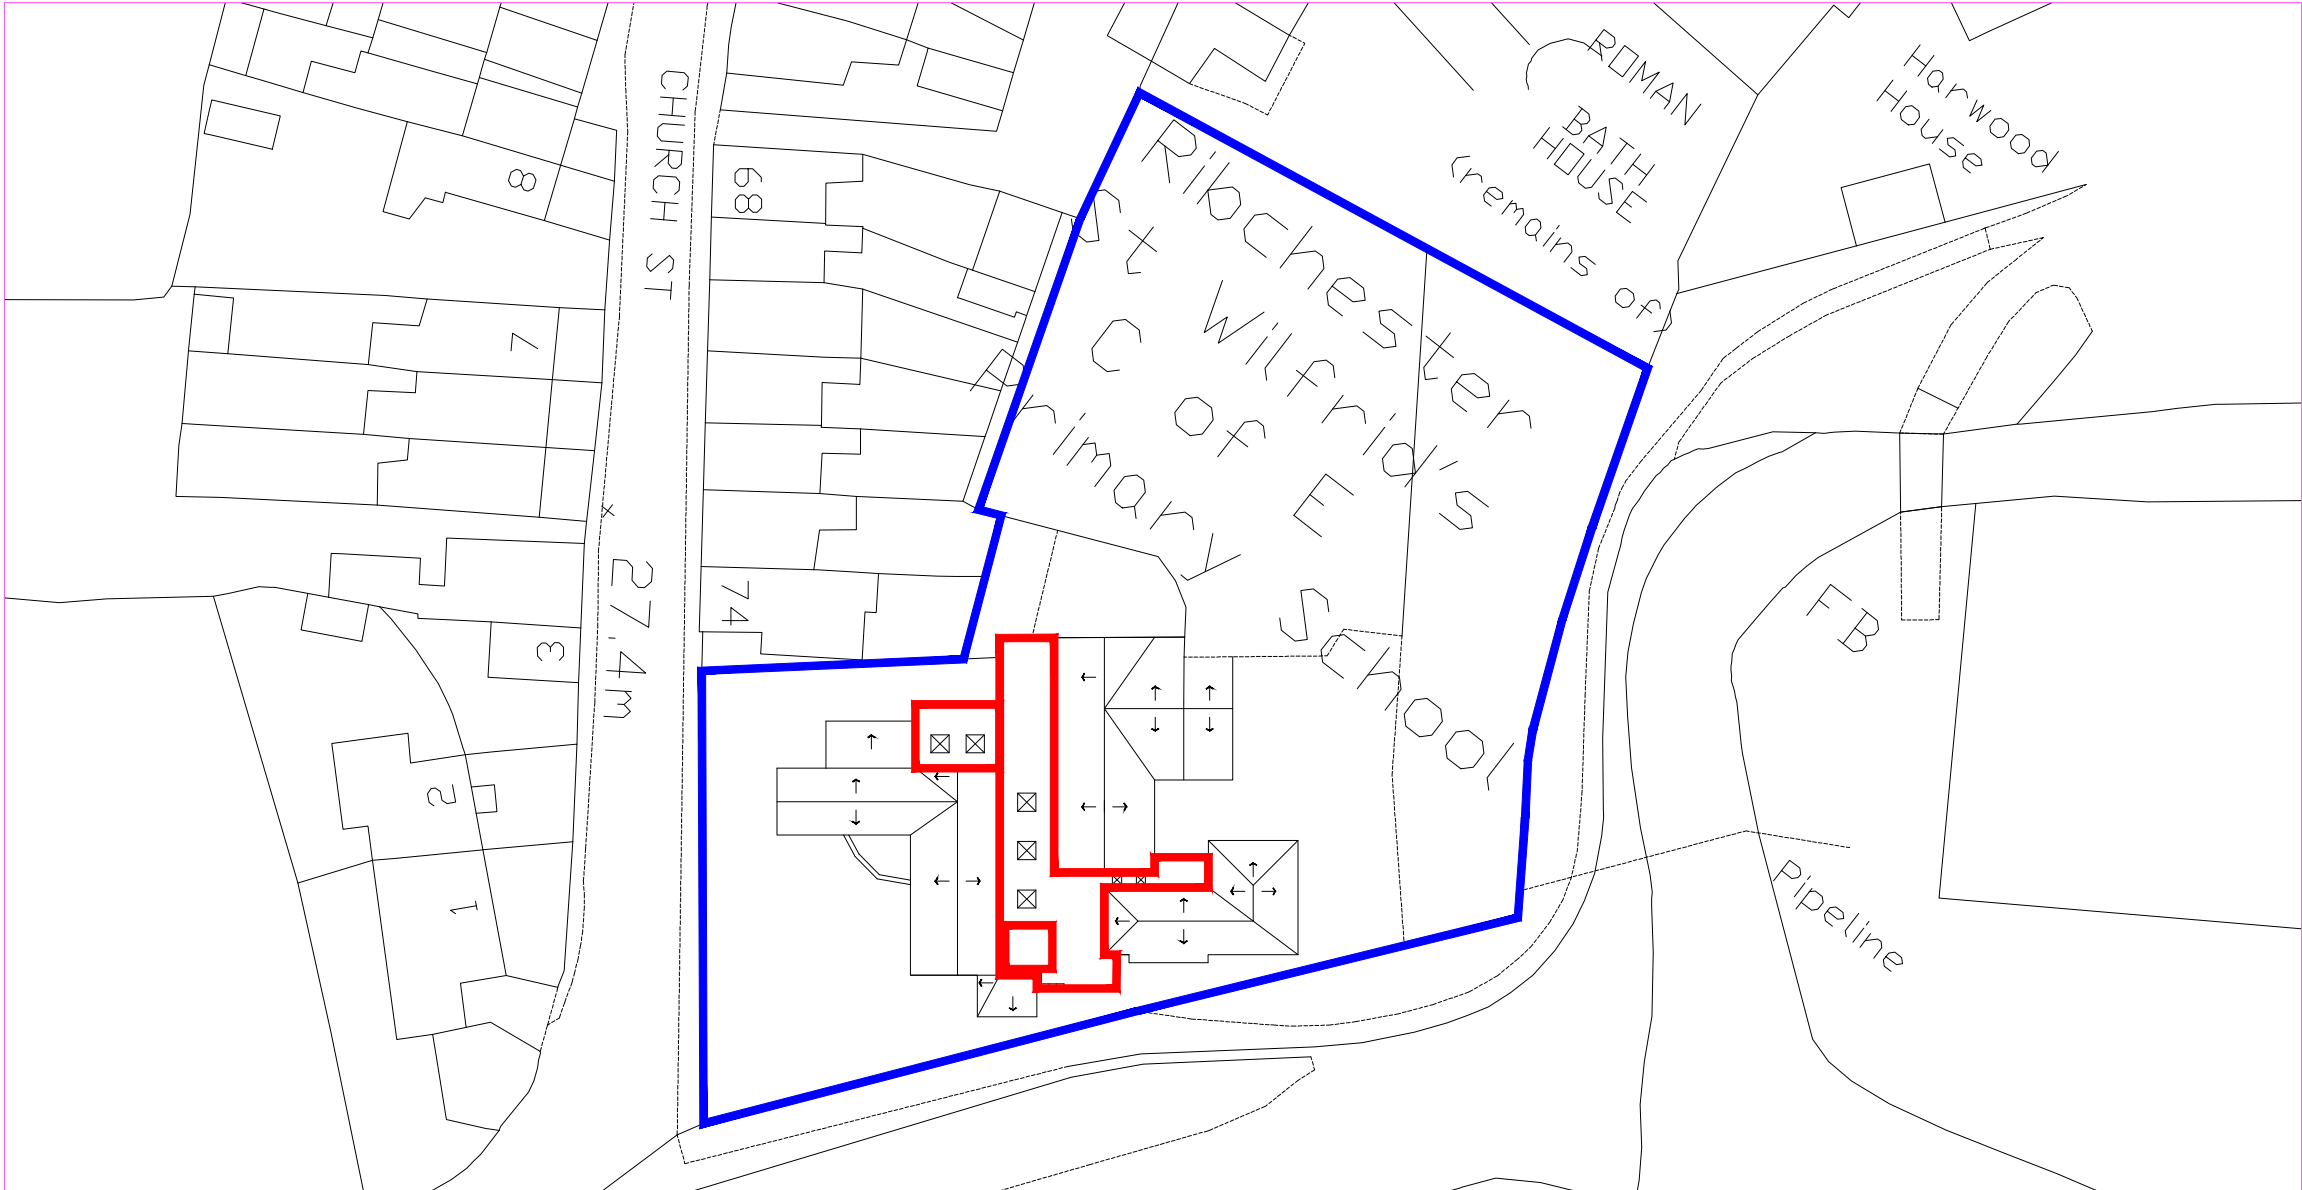

Site Plan (Scale 1:500)

Roof no.	Area m²	Existing Roof Type
1	134m²	Mineral felt roof with felt upstand and chased lead counter flashing to achieve robust detail
2	24m²	Mineral felt roof with felt upstand and chased lead counter flashing to achieve robust detail

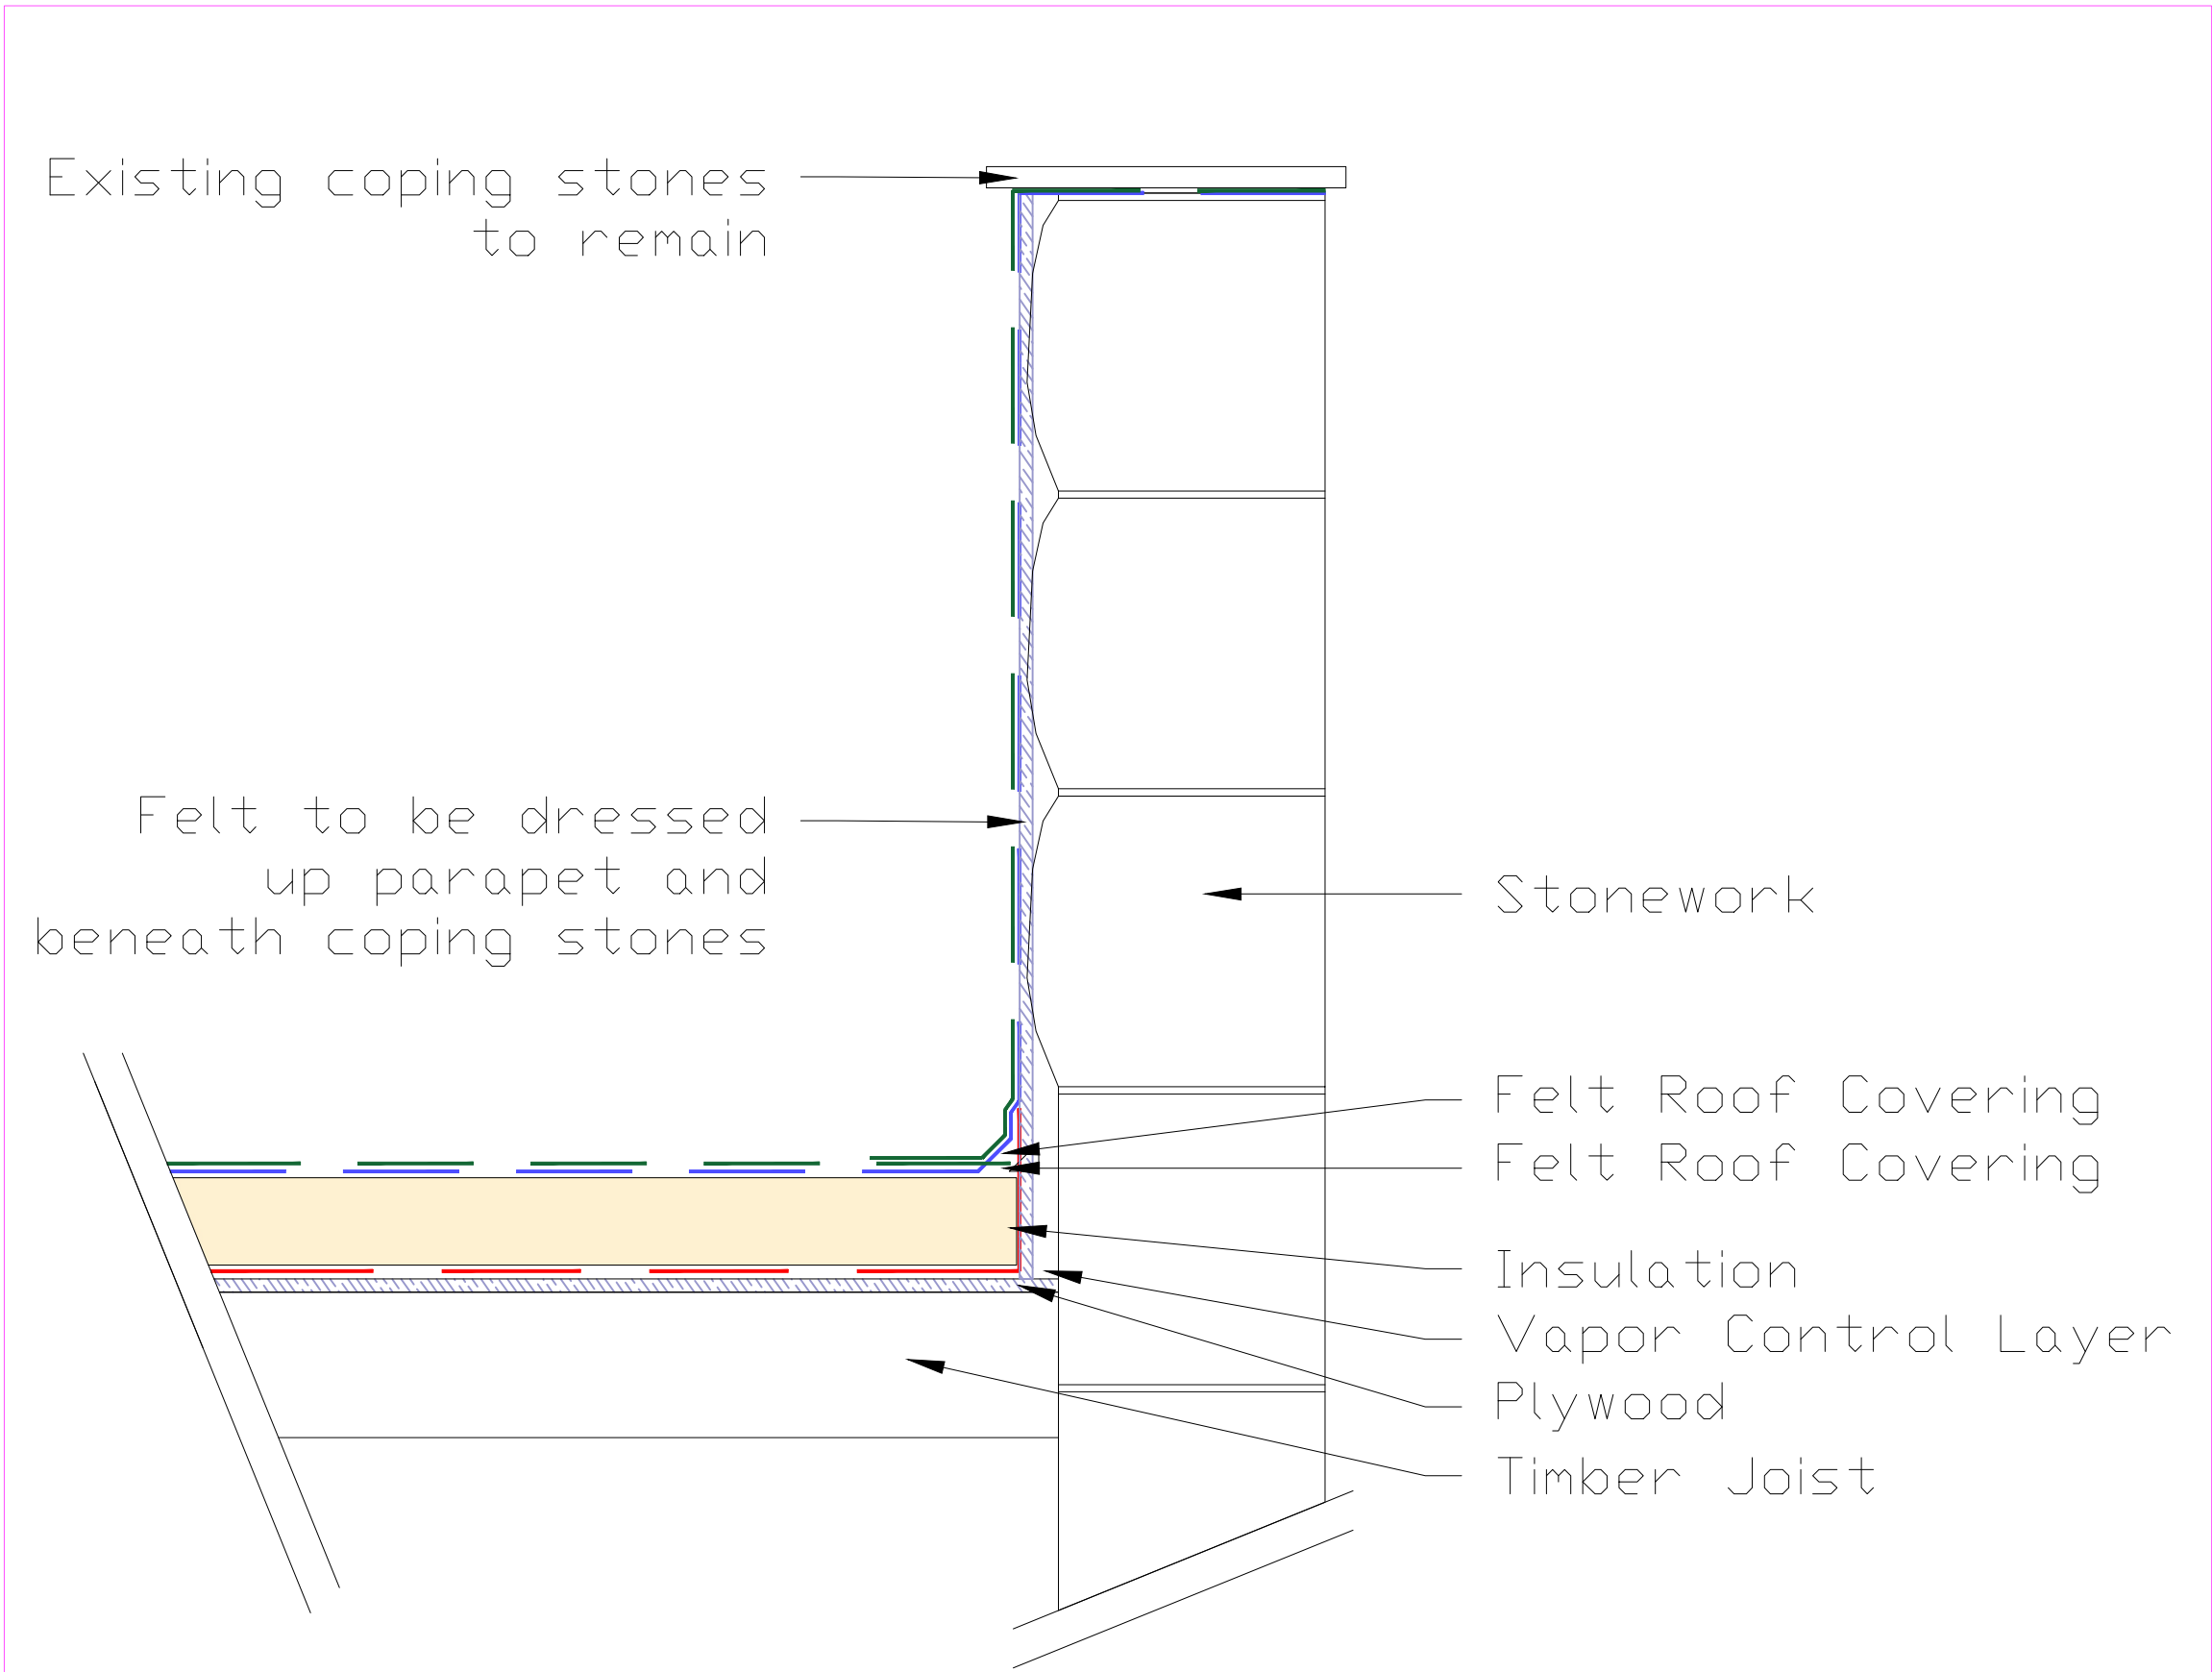

Section C:C - Proposed Parapet Section (Scale 1:10)

This drawing is subject to copyright and is not to be reproduced in part or whole without approval. Do not scale this drawing - check all dimensions on site.

Health & Safety Notes

1. Contractor must ensure that all work on site is carried out in a safe & satisfactory manner, in accordance with Health & Safety At Work Act 1974, COSHH Regulations 2002 & requirements of C.D.M

P1	First Issue	25.01.2024
Rev.	Description	Date
Client: Govenors of St Wilfrid Primary School Ribchester		
Project: Flat Roof Replacement		
Drawing Title: Proposed Roof Plan		
Drawn by: MT	Checked by: MT	Date: 07.04.2026
Status: Planning	Scale @ A1	As indicated
Job no. 13852	Dwg no. L03	Rev. P4
Cassidy+Ashton www.cassidyashton.co.uk		
Architecture + Building Surveying + Town Planning		
7 East Cliff, Preston, Lancashire, PR1 3JE 10 Hunters Walk, Canal Street, Chester, CH1 4EB		01772 258 356 01244 402 900