


This drawing is subject to copyright and is not to be reproduced in part or whole without approval. Do not scale this drawing - check all dimensions on site.

Health & Safety Notes

1. Contractor must ensure that all work on site is carried out in a safe & satisfactory manner, in accordance with Health & Safety At Work Act 1974, COSHH Regulations 2002 & requirements of C.D.M

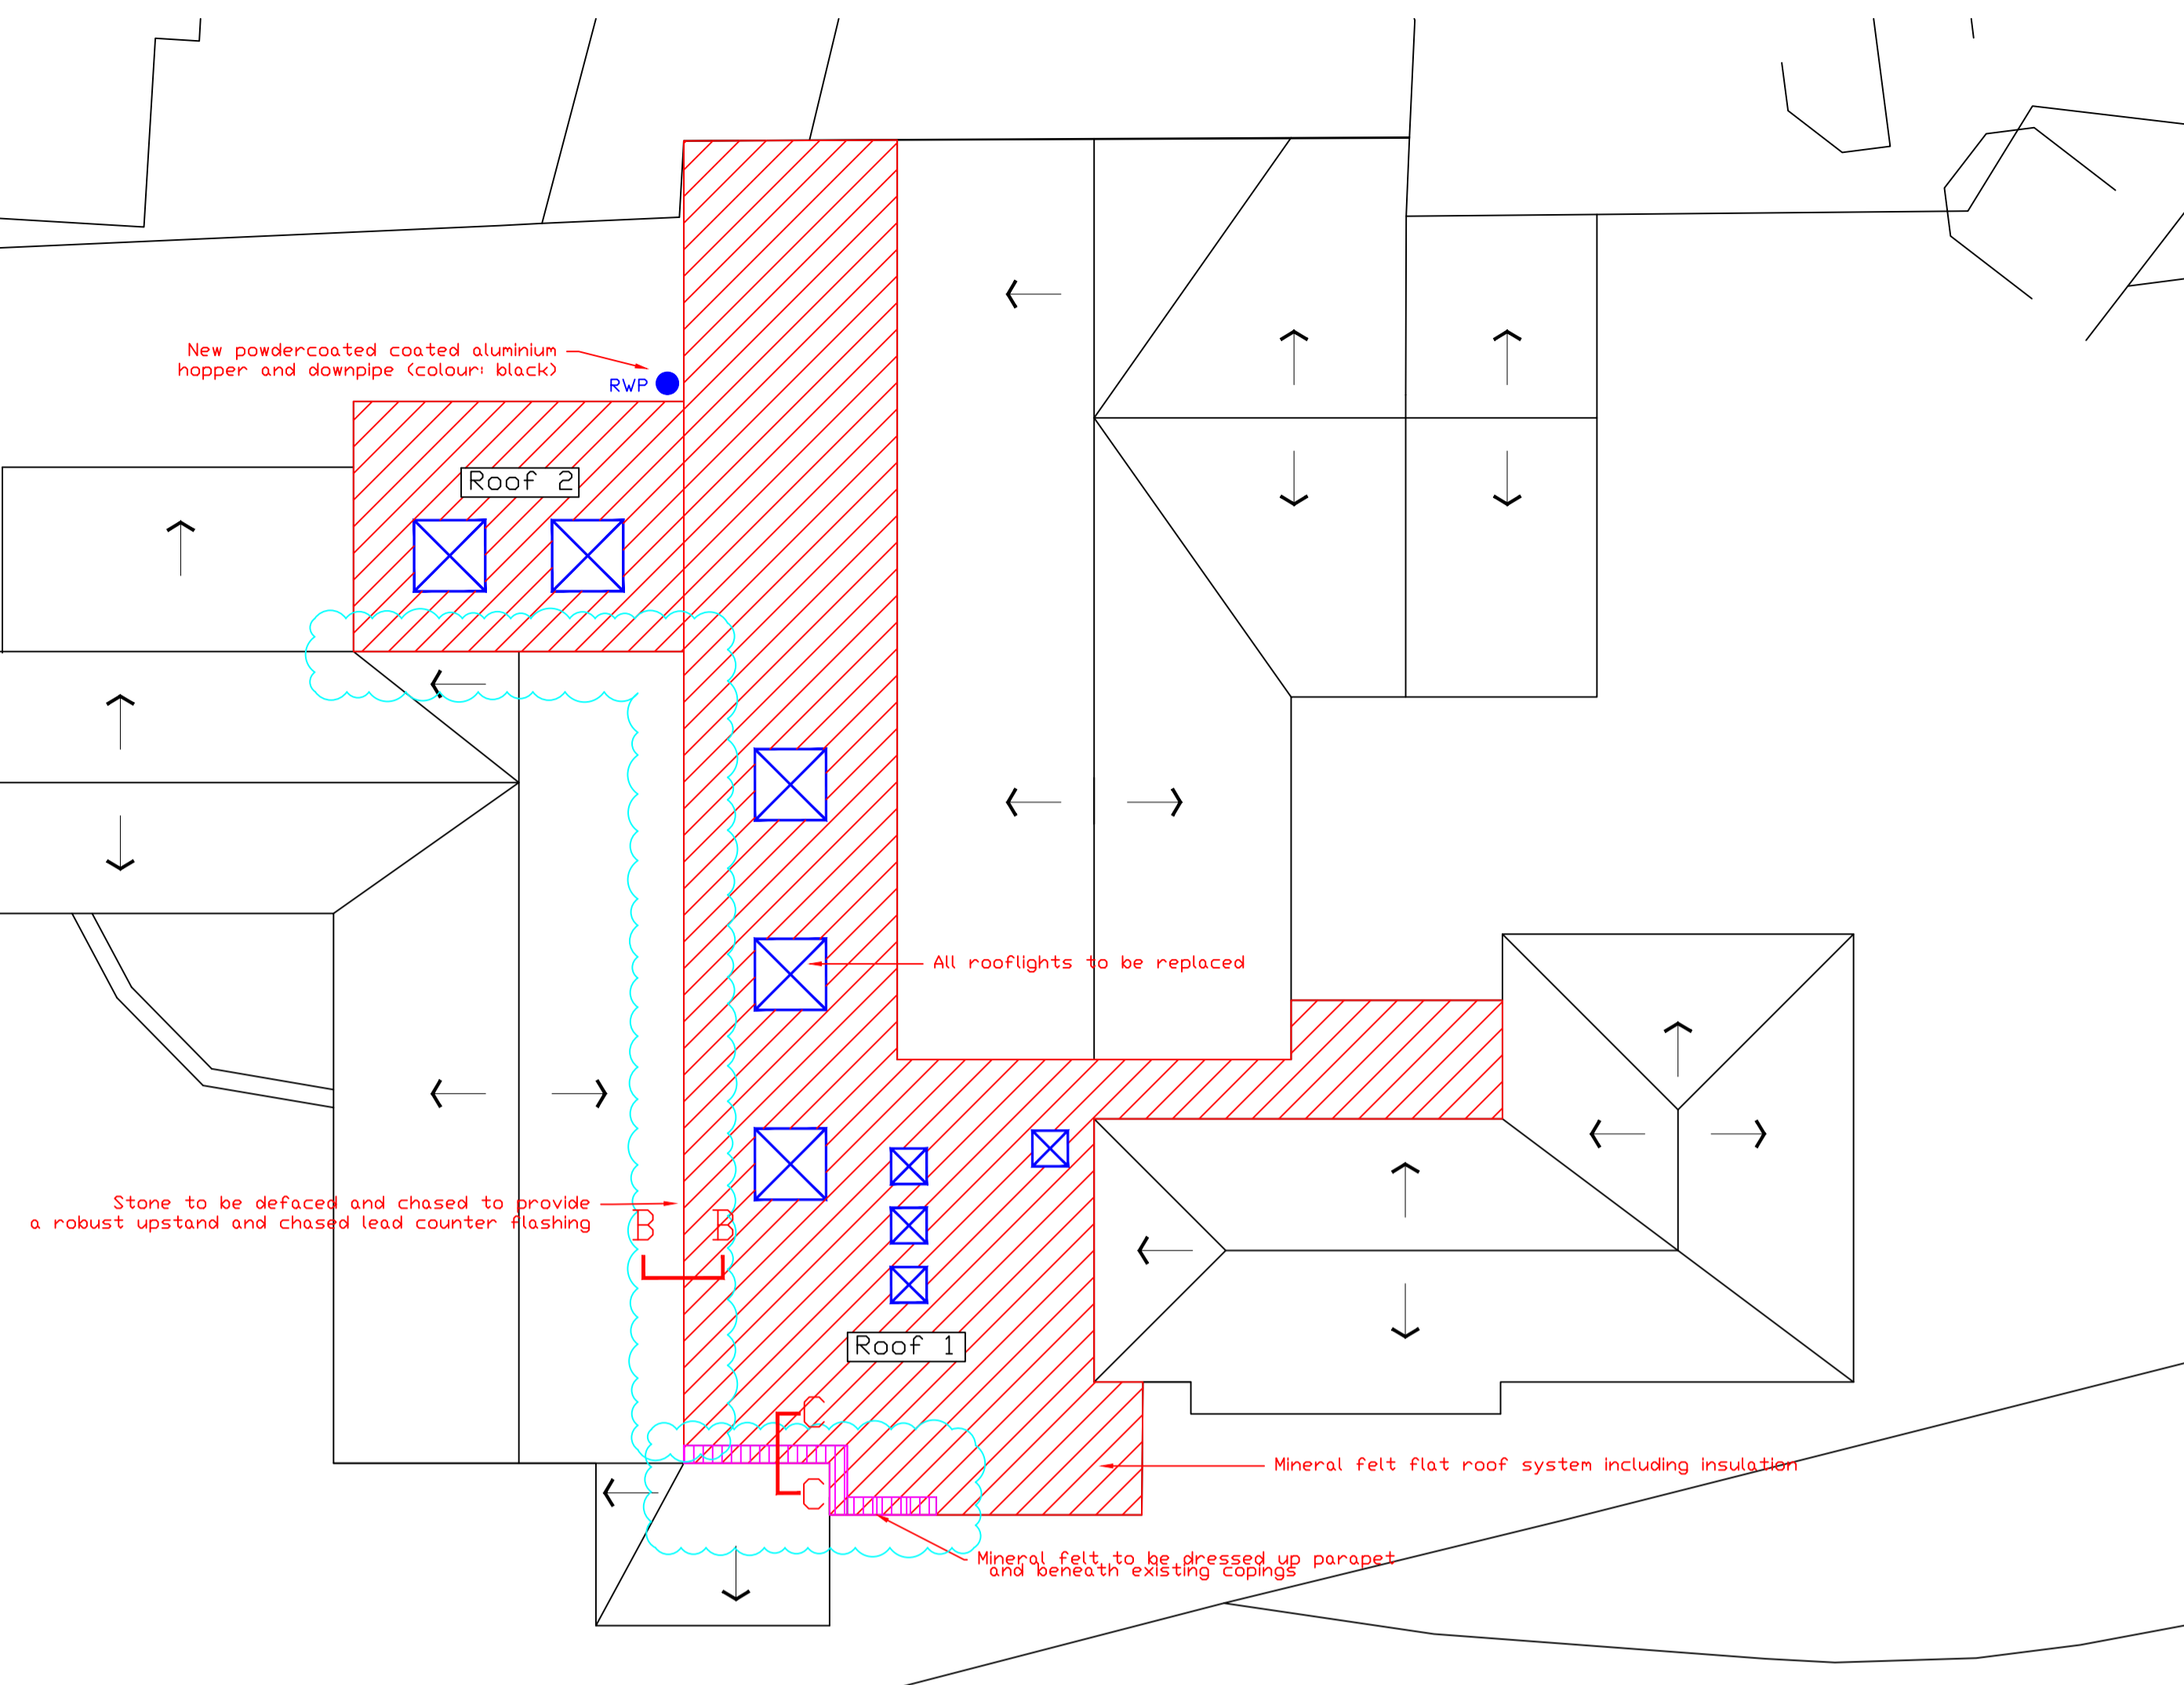


Proposed Roof Plan (Scale 1:100)




Site Plan (Scale 1:500)

Roof no.	Area m ²	Existing Roof Type
1	134m ²	Mineral felt roof with felt upstand and chased lead counter flashing to achieve robust detail
2	24m ²	Mineral felt roof with felt upstand and chased lead counter flashing to achieve robust detail

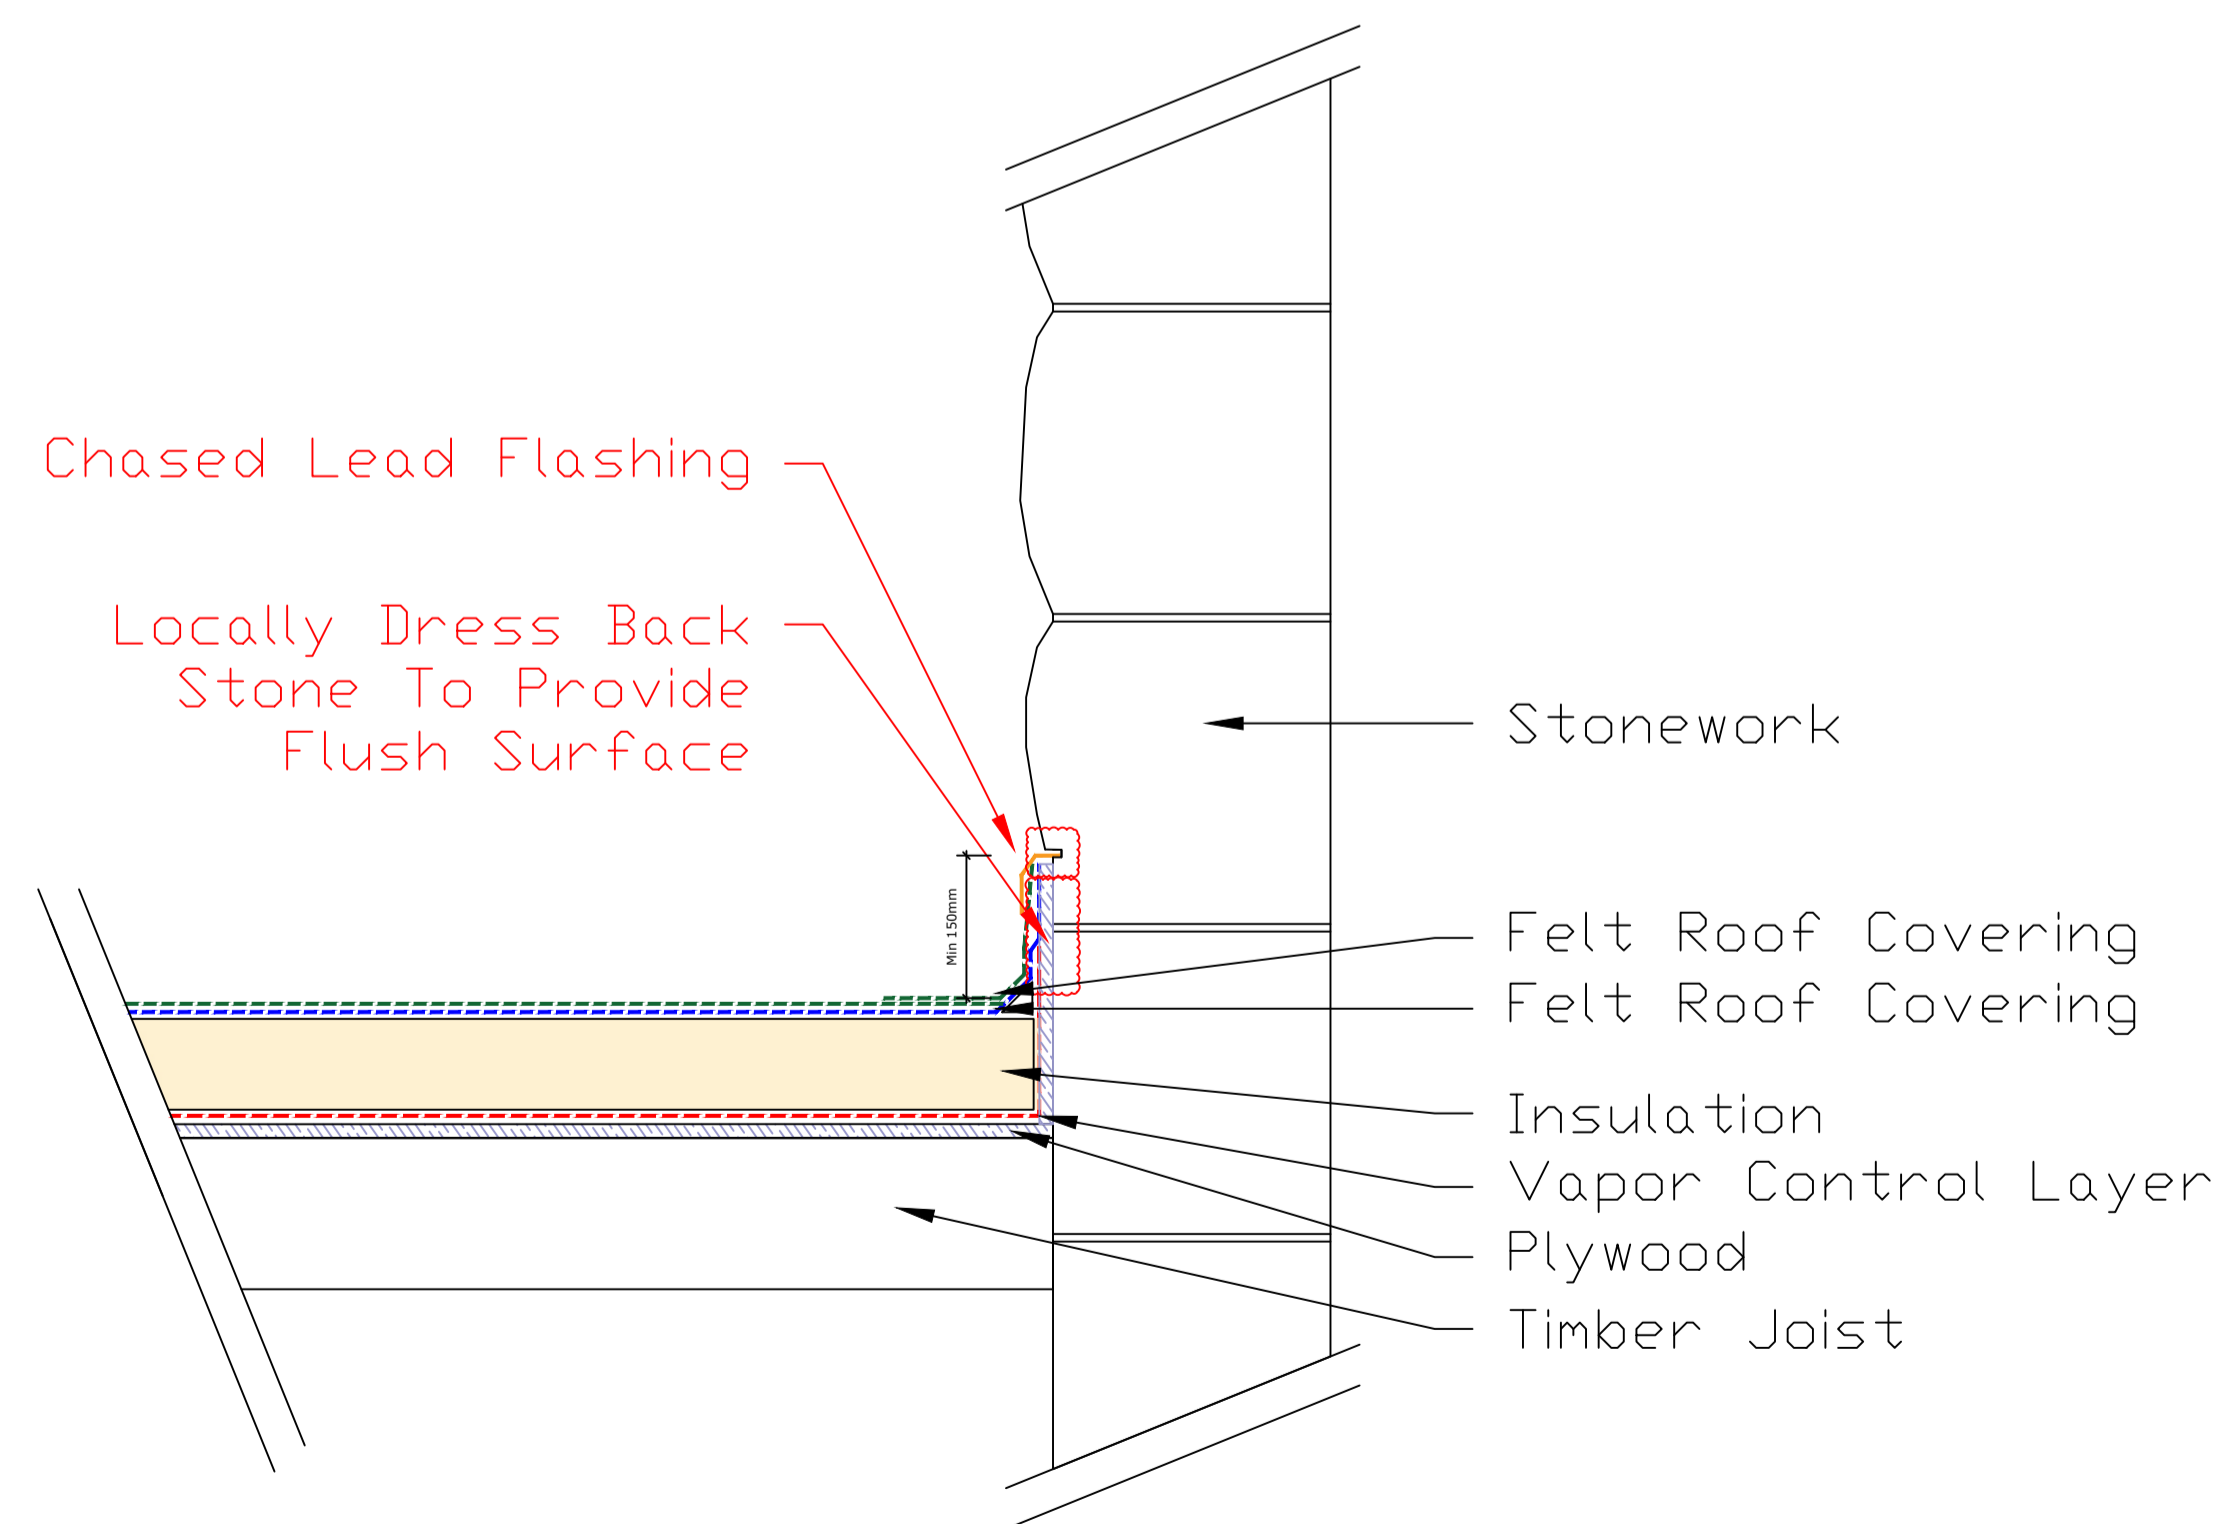

Section B:B - Proposed Roof Section (Scale 1:10)

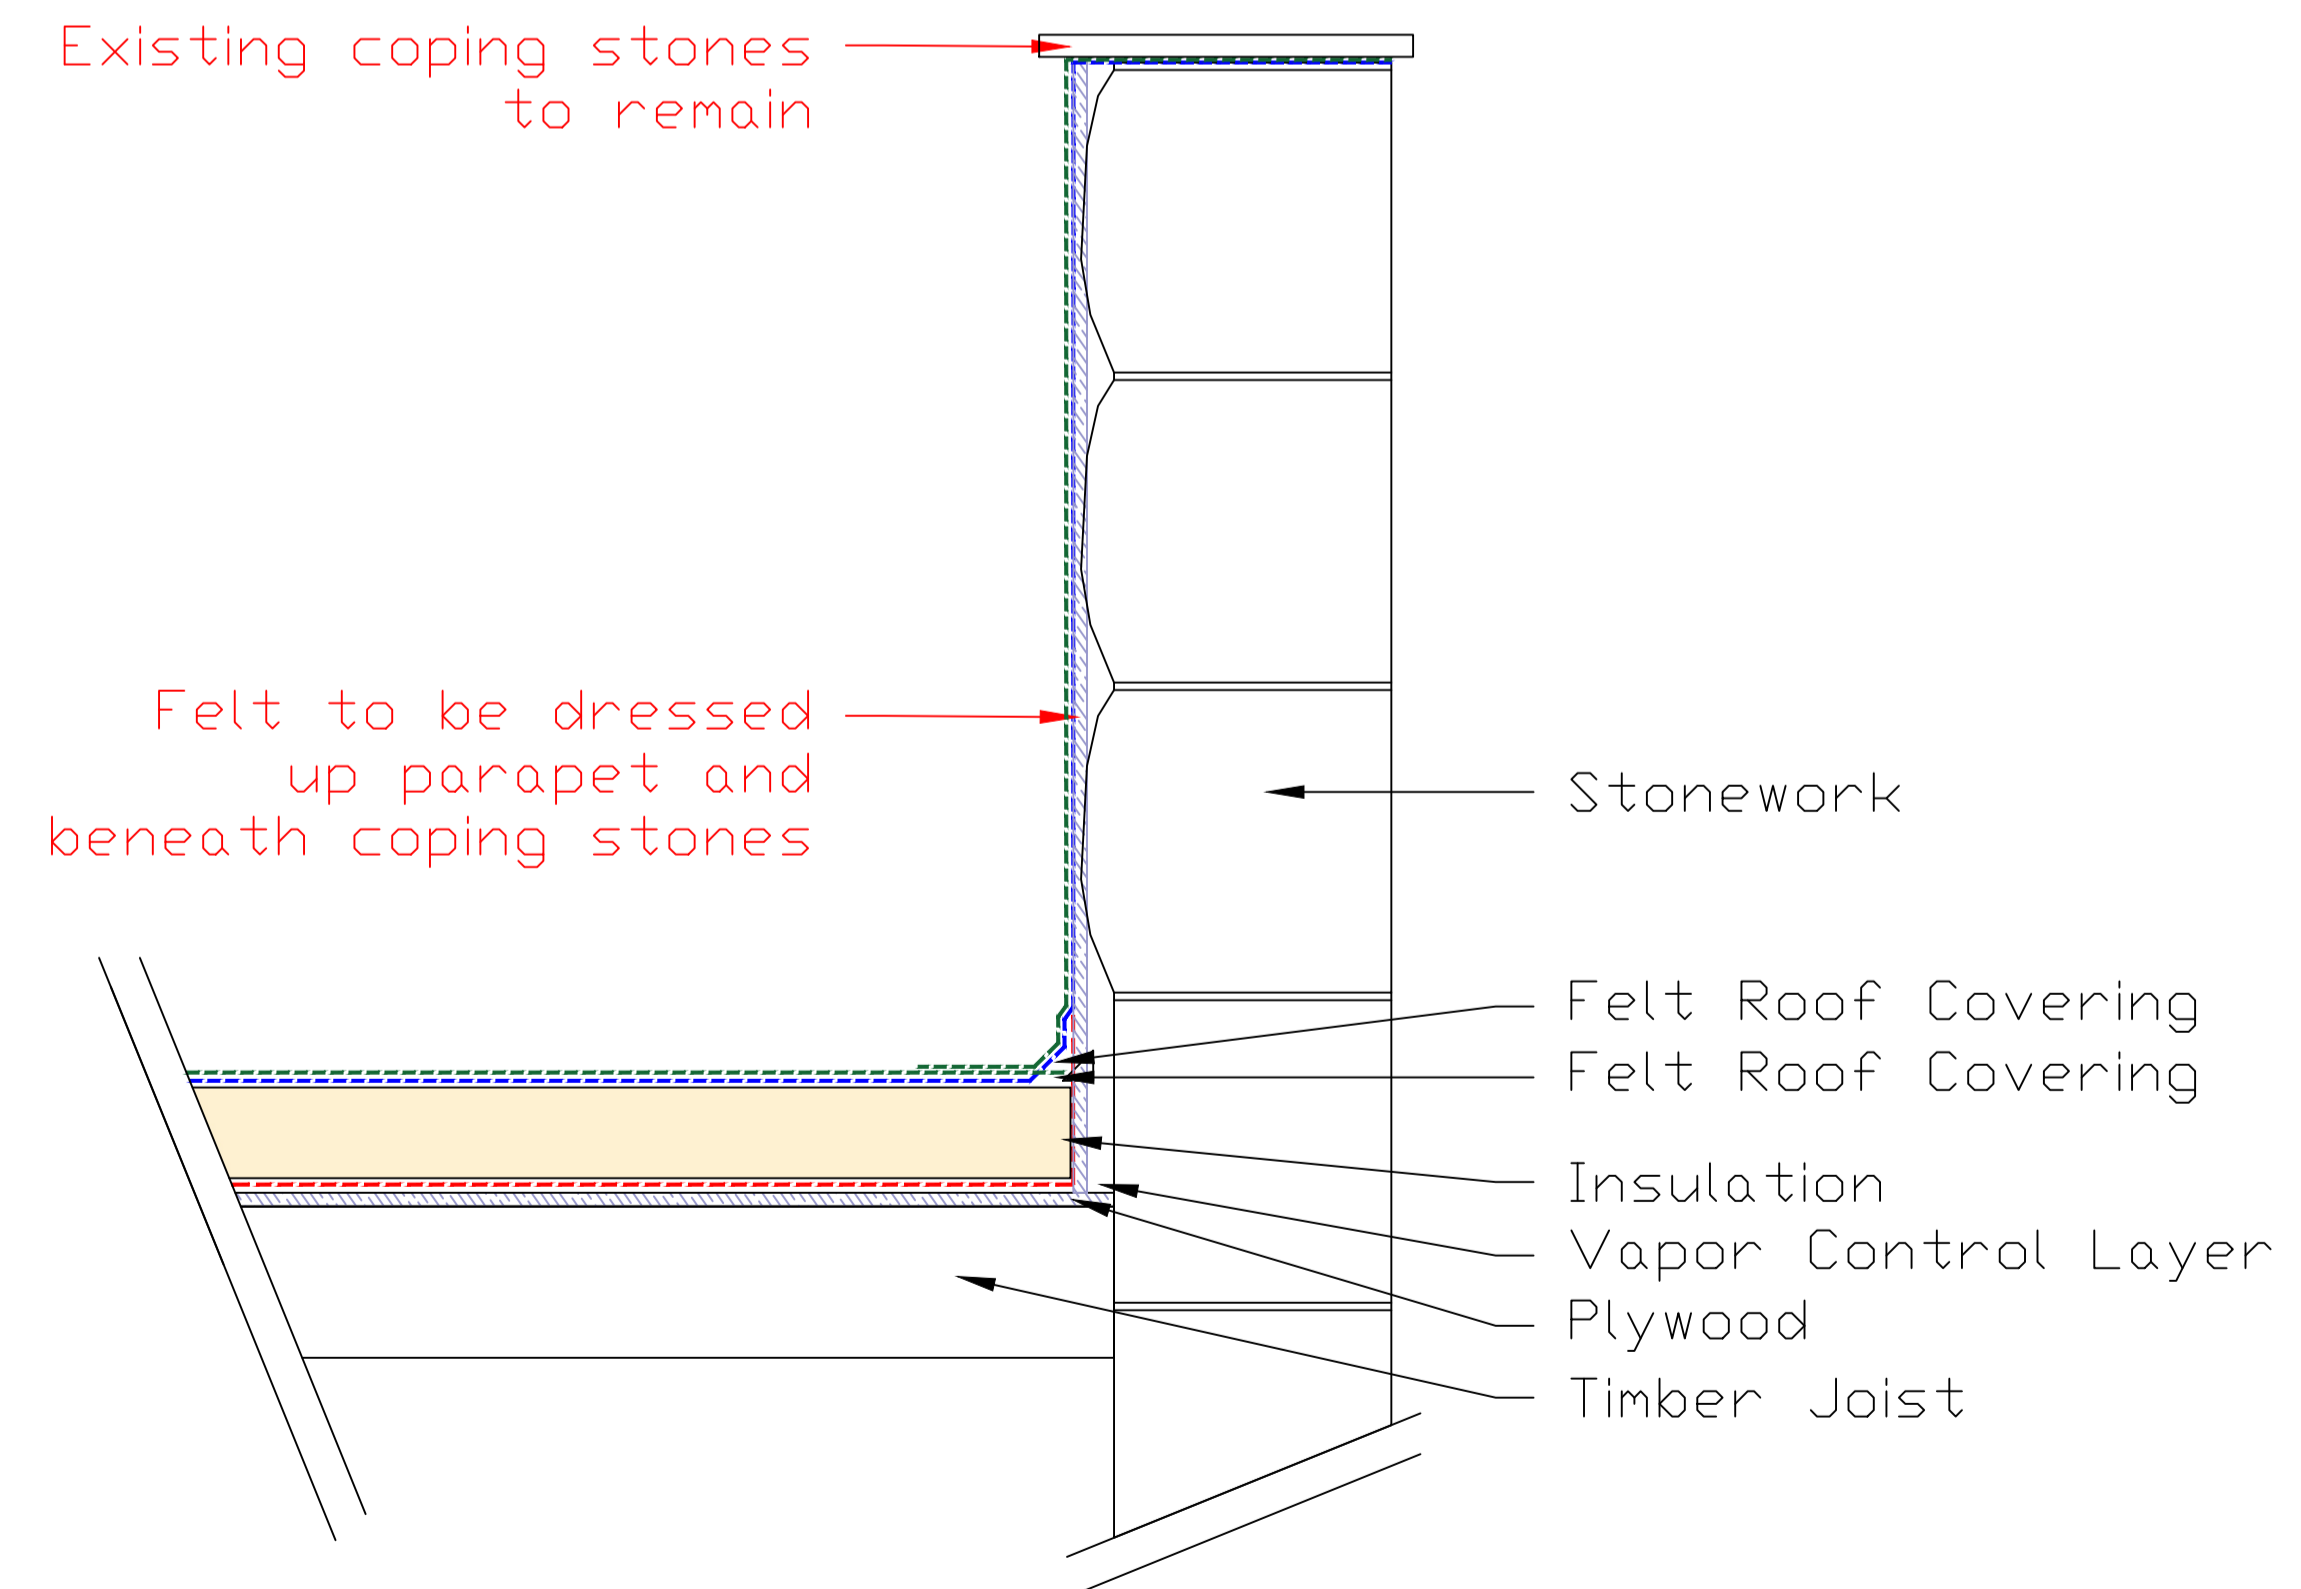

Section C:C - Proposed Parapet Section (Scale 1:10)

P1	First Issue	25.01.2024
Rev.	Description	Date
Client		
Governers of St Wilfrid Primary School Ribchester		
Project		
Flat Roof Replacement		
Drawing Title		
Proposed Roof Plan		
Drawn by	MT	Checked by
		MT
Date	07.04.2026	
Status	Planning	Scale @ A1
		As indicated
Job no.	Diag. no.	Rev.
13852	L03	P2
Cassidy+Ashton		
www.cassidyashton.co.uk		
Architecture + Building Surveying + Town Planning		
7 East Cliff, Preston, Lancashire, PR1 3JE		
10 Hunters Walk, Canal Street, Chester, CH1 4EB		
01772 258 356		
01244 402 900		