


1:100
0 5 10 15 20





location plan
scale 1:1250

0 10 20 30 40 50 60 70 80 90 100
m

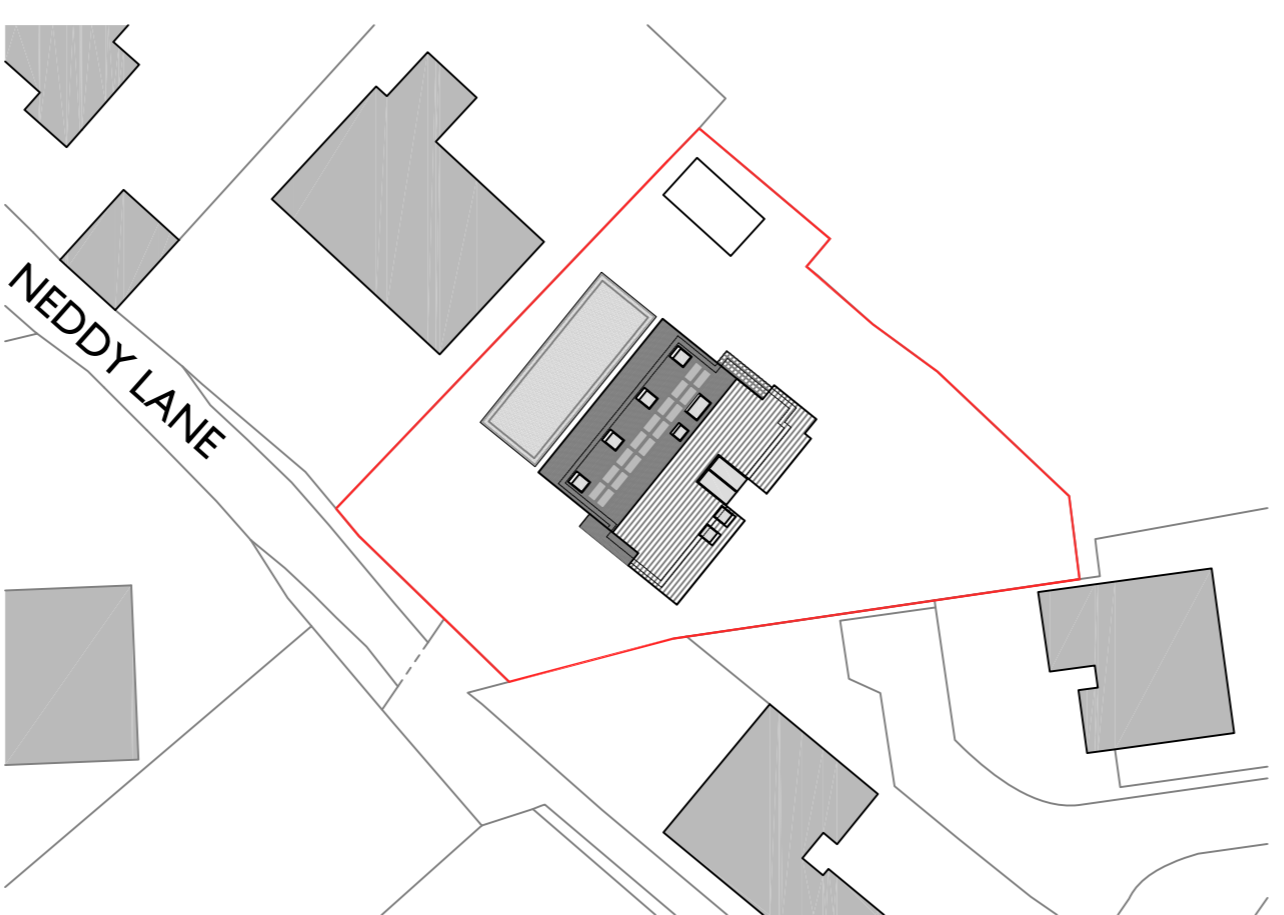

site plan
scale 1:500

site plan
scale 1:100

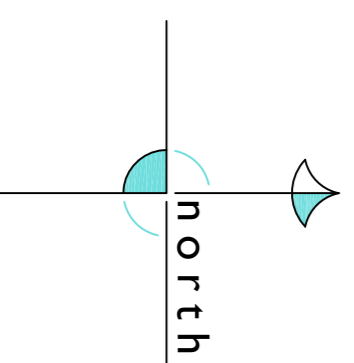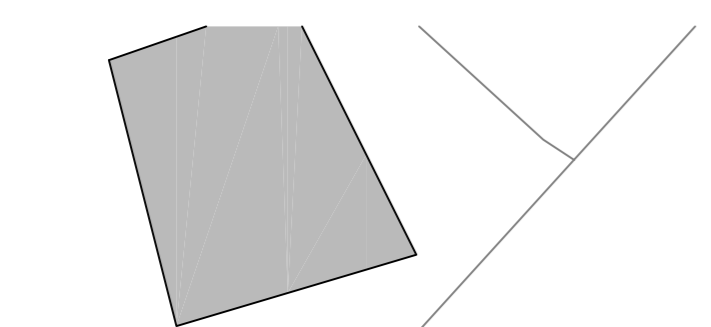

SKY architecture,
design & consulting

E: james@skyarchitecture.co.uk
T: 07743644720
W: www.skyarchitecture.co.uk

Client
Mr. Stewart Butler
Site Address
Inshirach, Neddy Lane, Billington, BB7 9ND

Drawing Title
Site and Location Plans

Job Number
26006
Drawing Number
001

Date
March 2026
Stage
Existing

Paper Size
A1
Scale
1:100 / 500 / 1250

Revision
-