

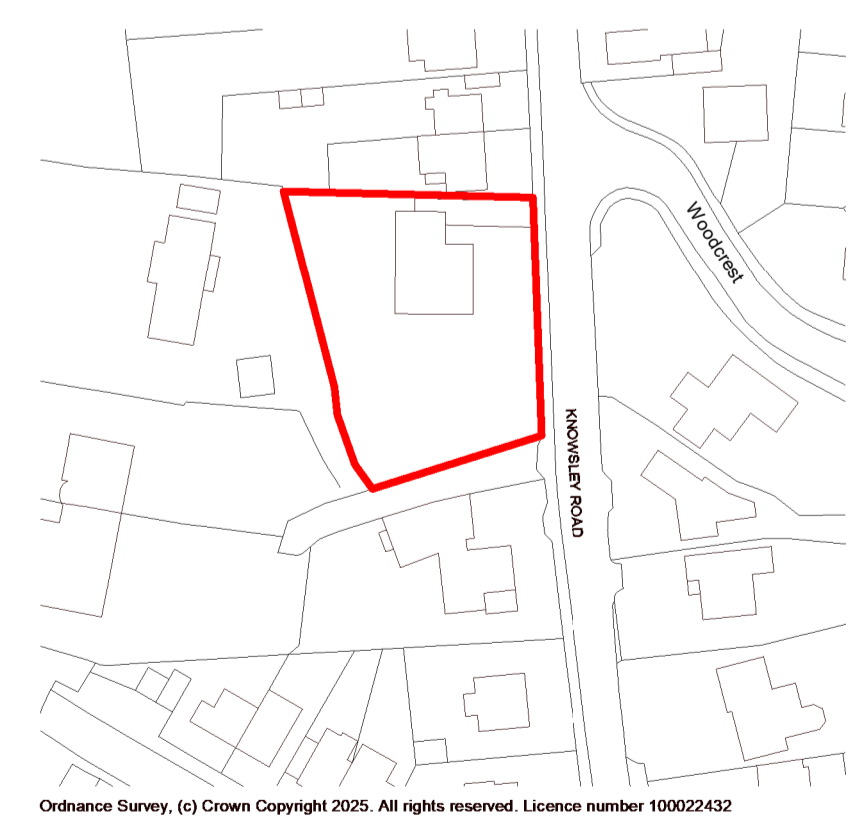
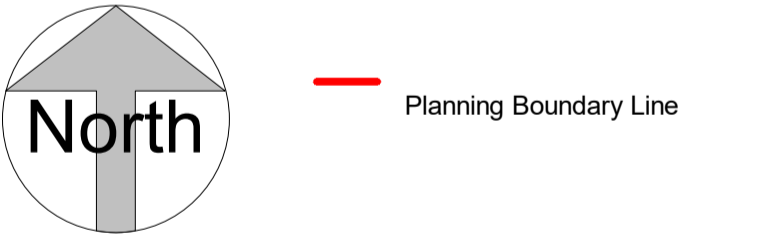



1 XX - Site Plan
1 : 200

 

6 XX - Site Location Plan
1 : 1250

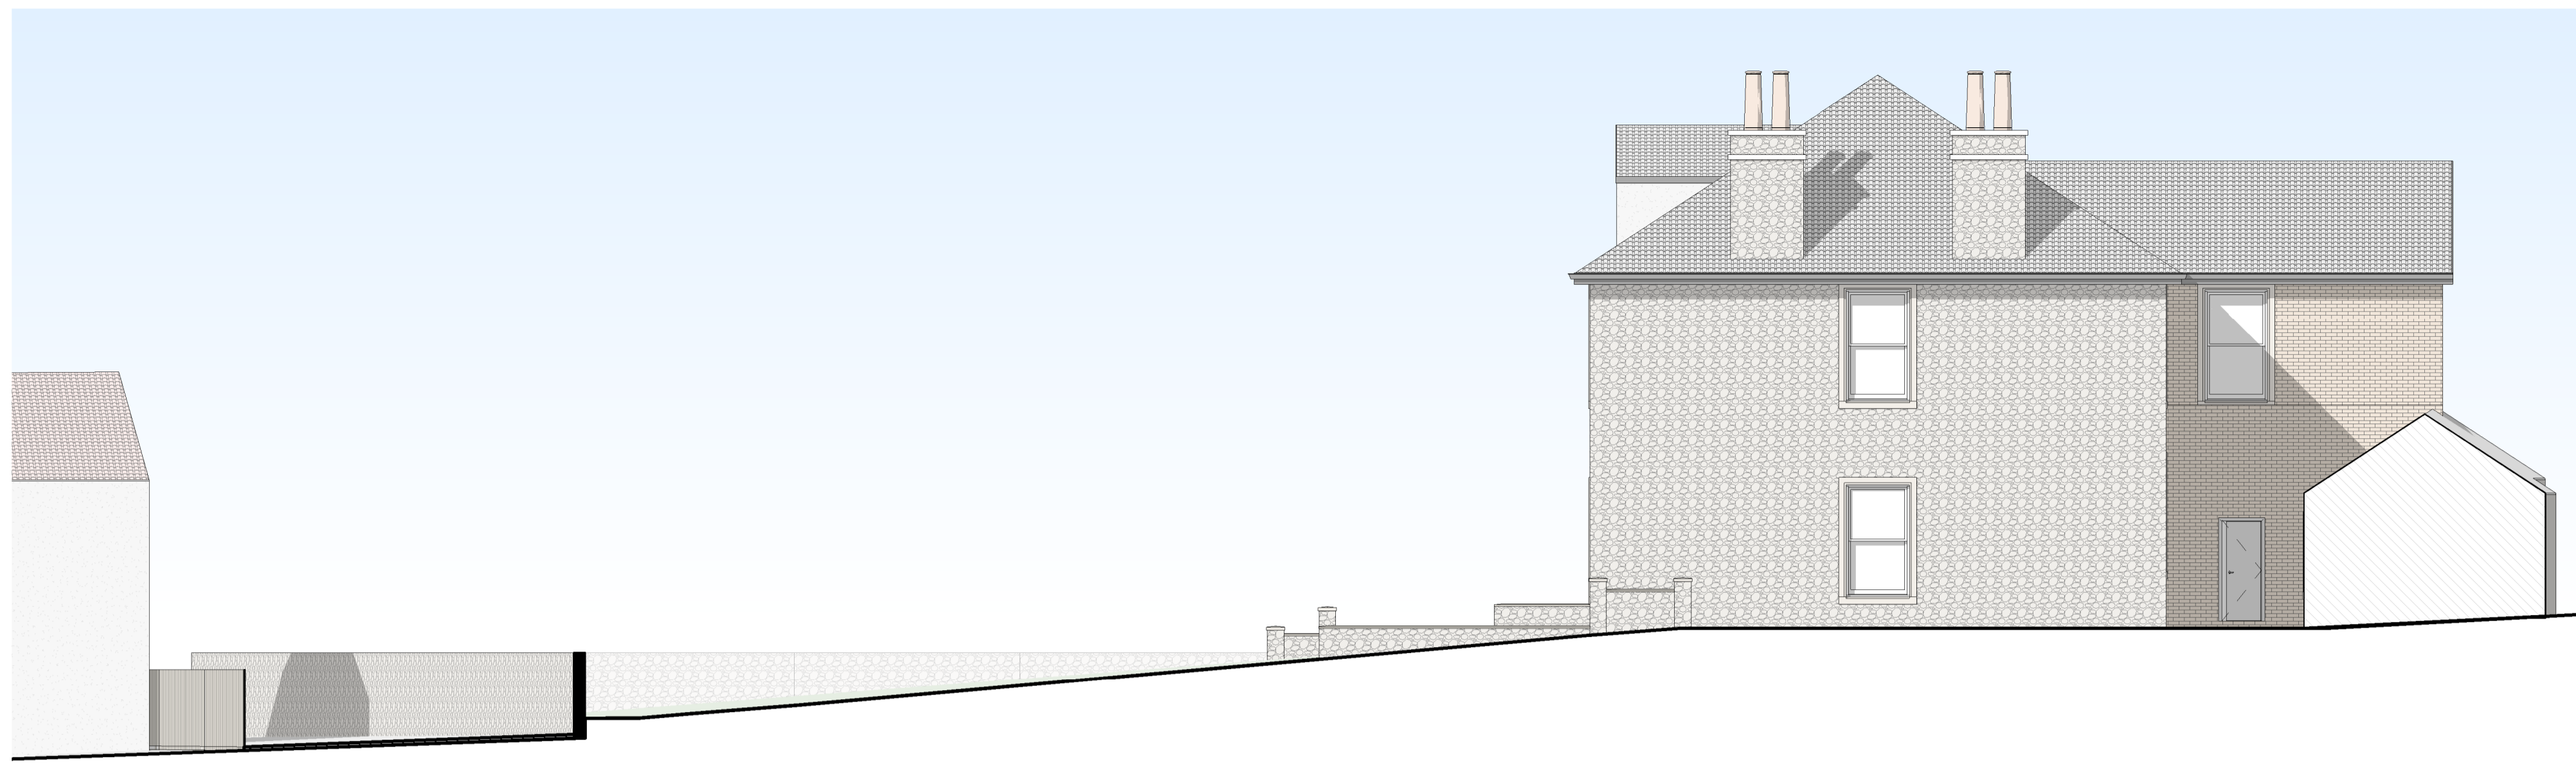

2 Existing East Elevation
1 : 100

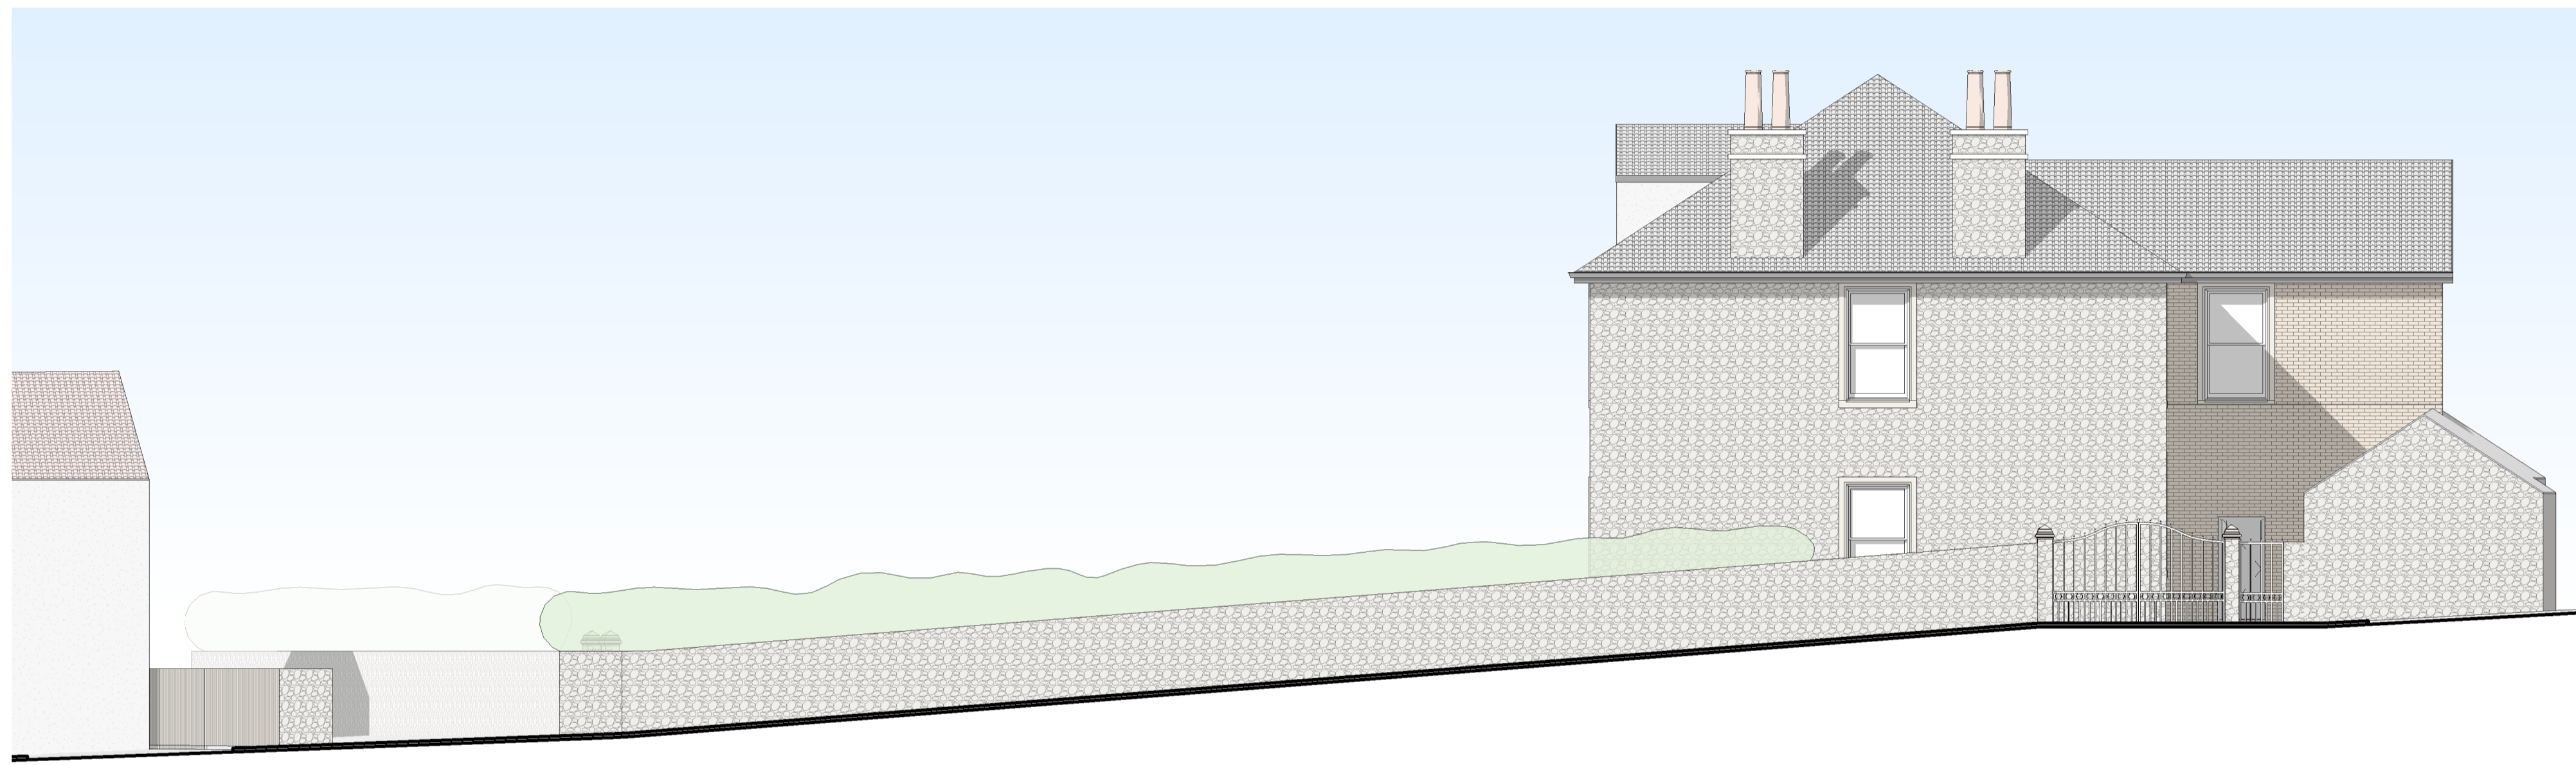

3 Existing East Elevation - Street Scene
1 : 100



4 Existing South Elevation
1 : 100



5 Existing South Elevation - Street Scene
1 : 100

rev	date	description

project	House Re-Model
location	53 Knowlesy Road, Blackburn
client	



drawing title	Existing Plans
dwg purpose	
scale	As indicated
@ sheet size A1	rev date
job number	EX-SP-001
drawing number	
revision	

OPTION	DRAWING NUMBER
EX-SP-001	