




1 Proposed East Elevation
1:100

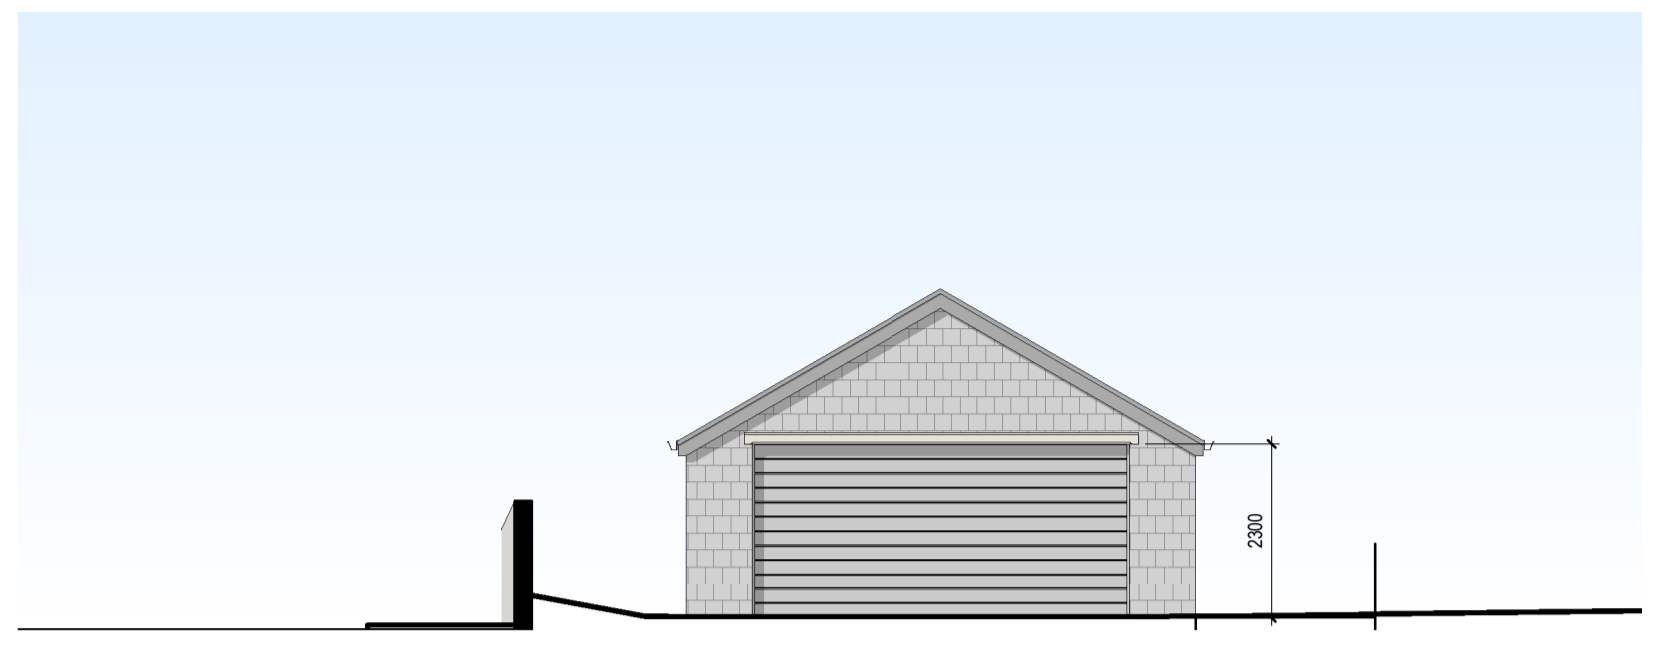

6 Proposed North Elevation
1:100

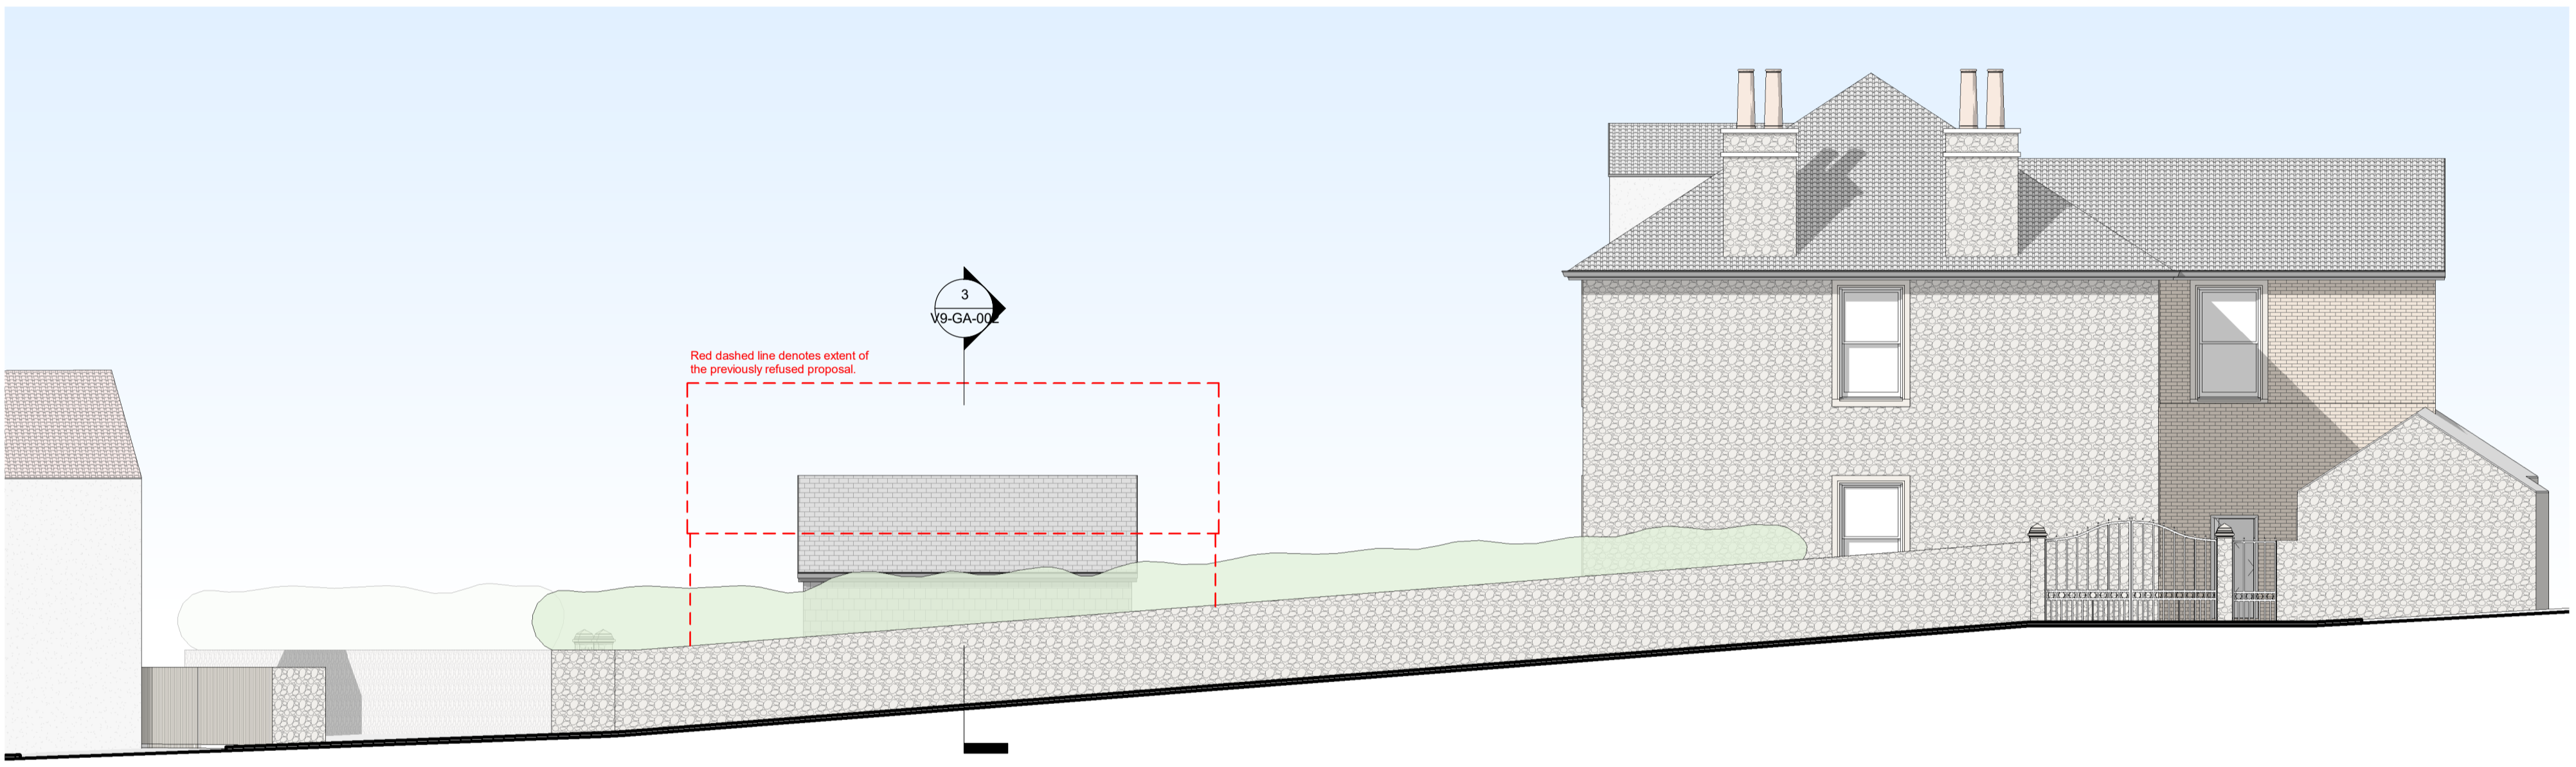

2 Proposed East Elevation - Street Scene
1:100

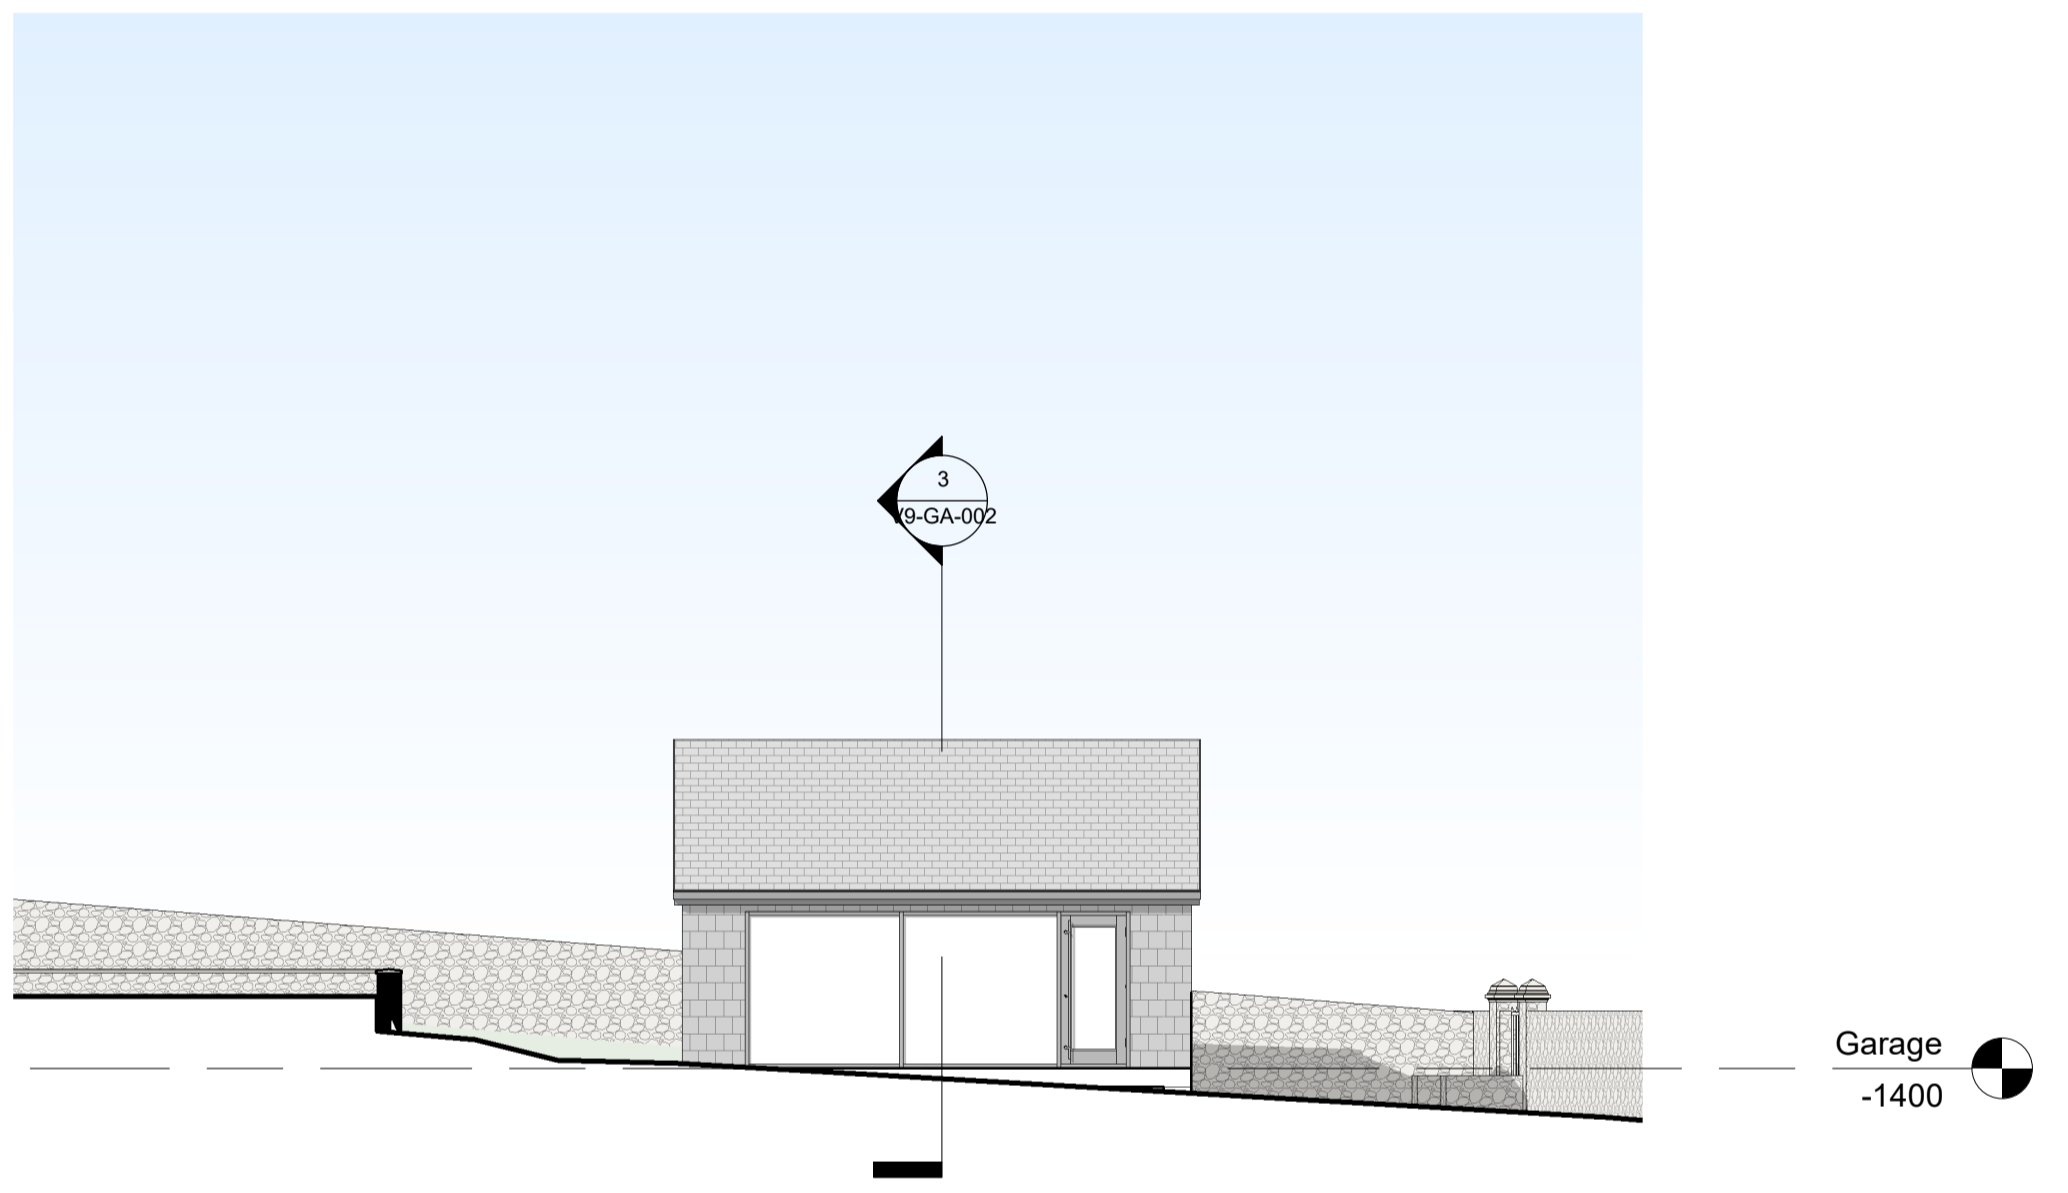

3 Proposed West Elevation
1:100



4 Proposed South Elevation
1:100



5 Proposed South Elevation - Street Scene
1:100

P 1	18/04/26	Additional dimensions added
rev	date	description

project
House Re-Model
location
53 Knowsley Road, Blackburn
client



drawing title
Proposed Plans
dwg purpose
scale 1:100
@ sheet size A1
rev date 18/04/26
job number V9-GA-001
drawing number P-1
revision

OPTION	DRAWING NUMBER
V9-GA-001	