



Ground Floor
0

Garage
-1400

3 Section 1
1:50

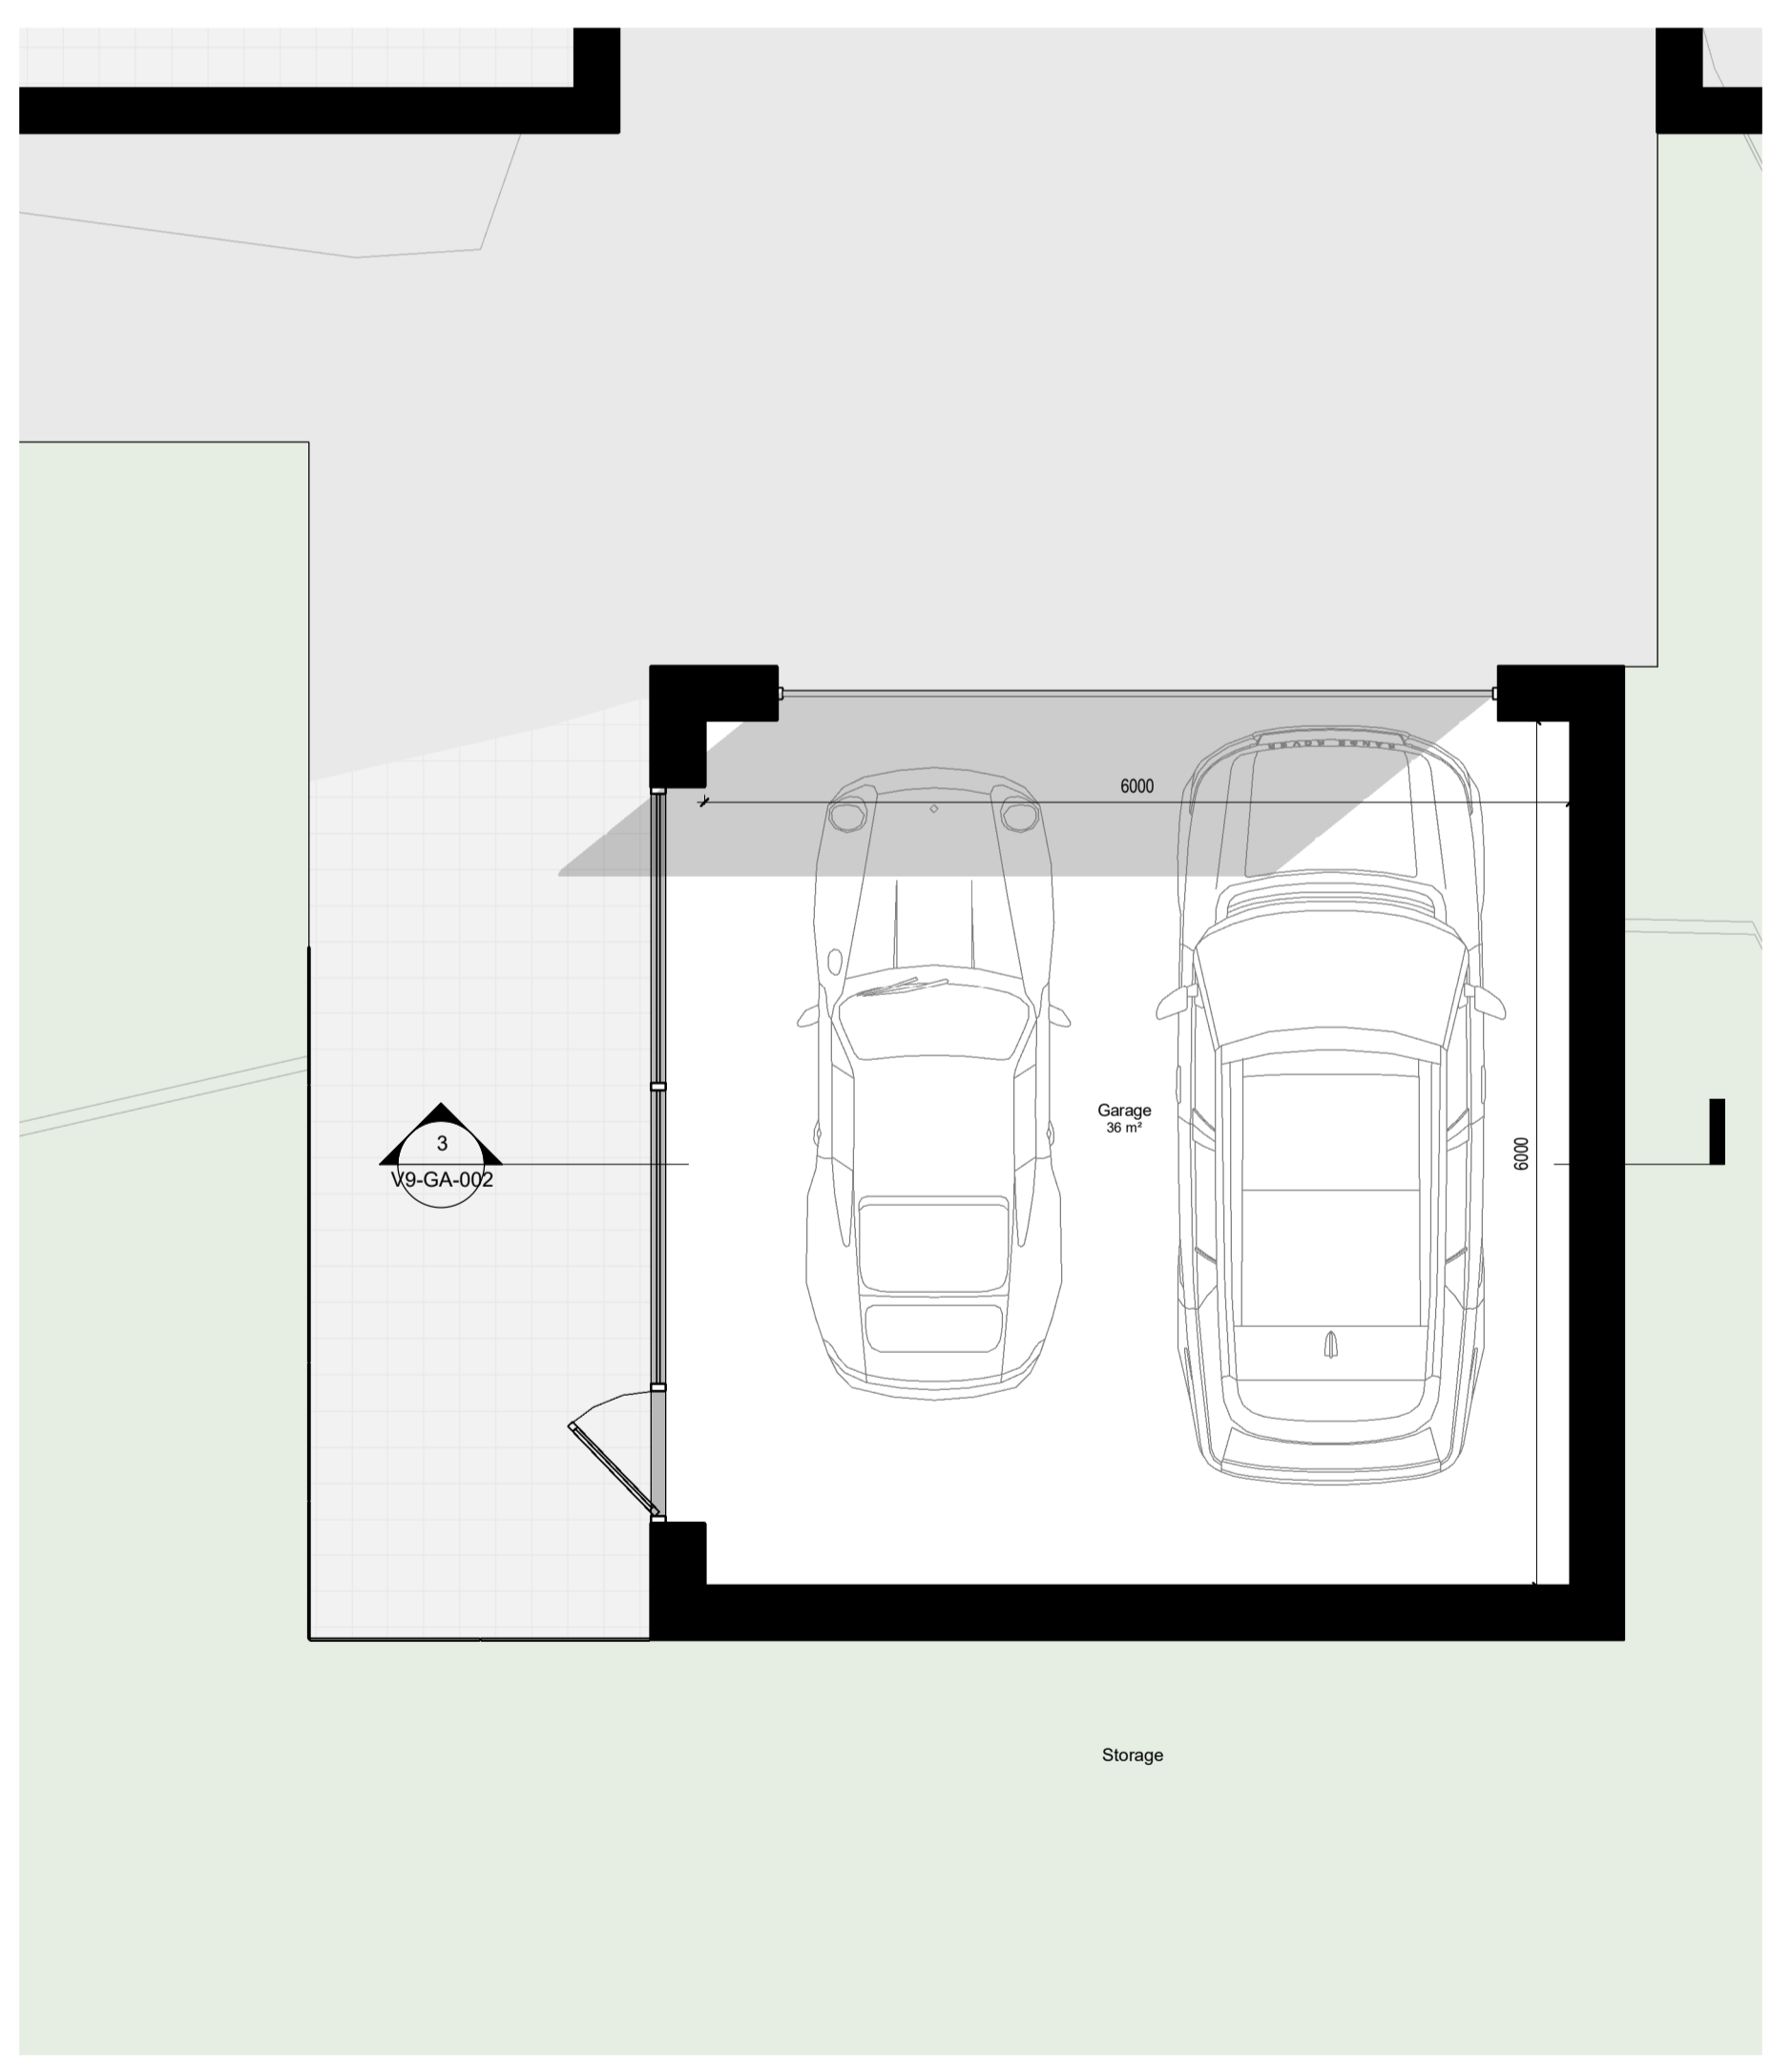

1 Garage
1:50

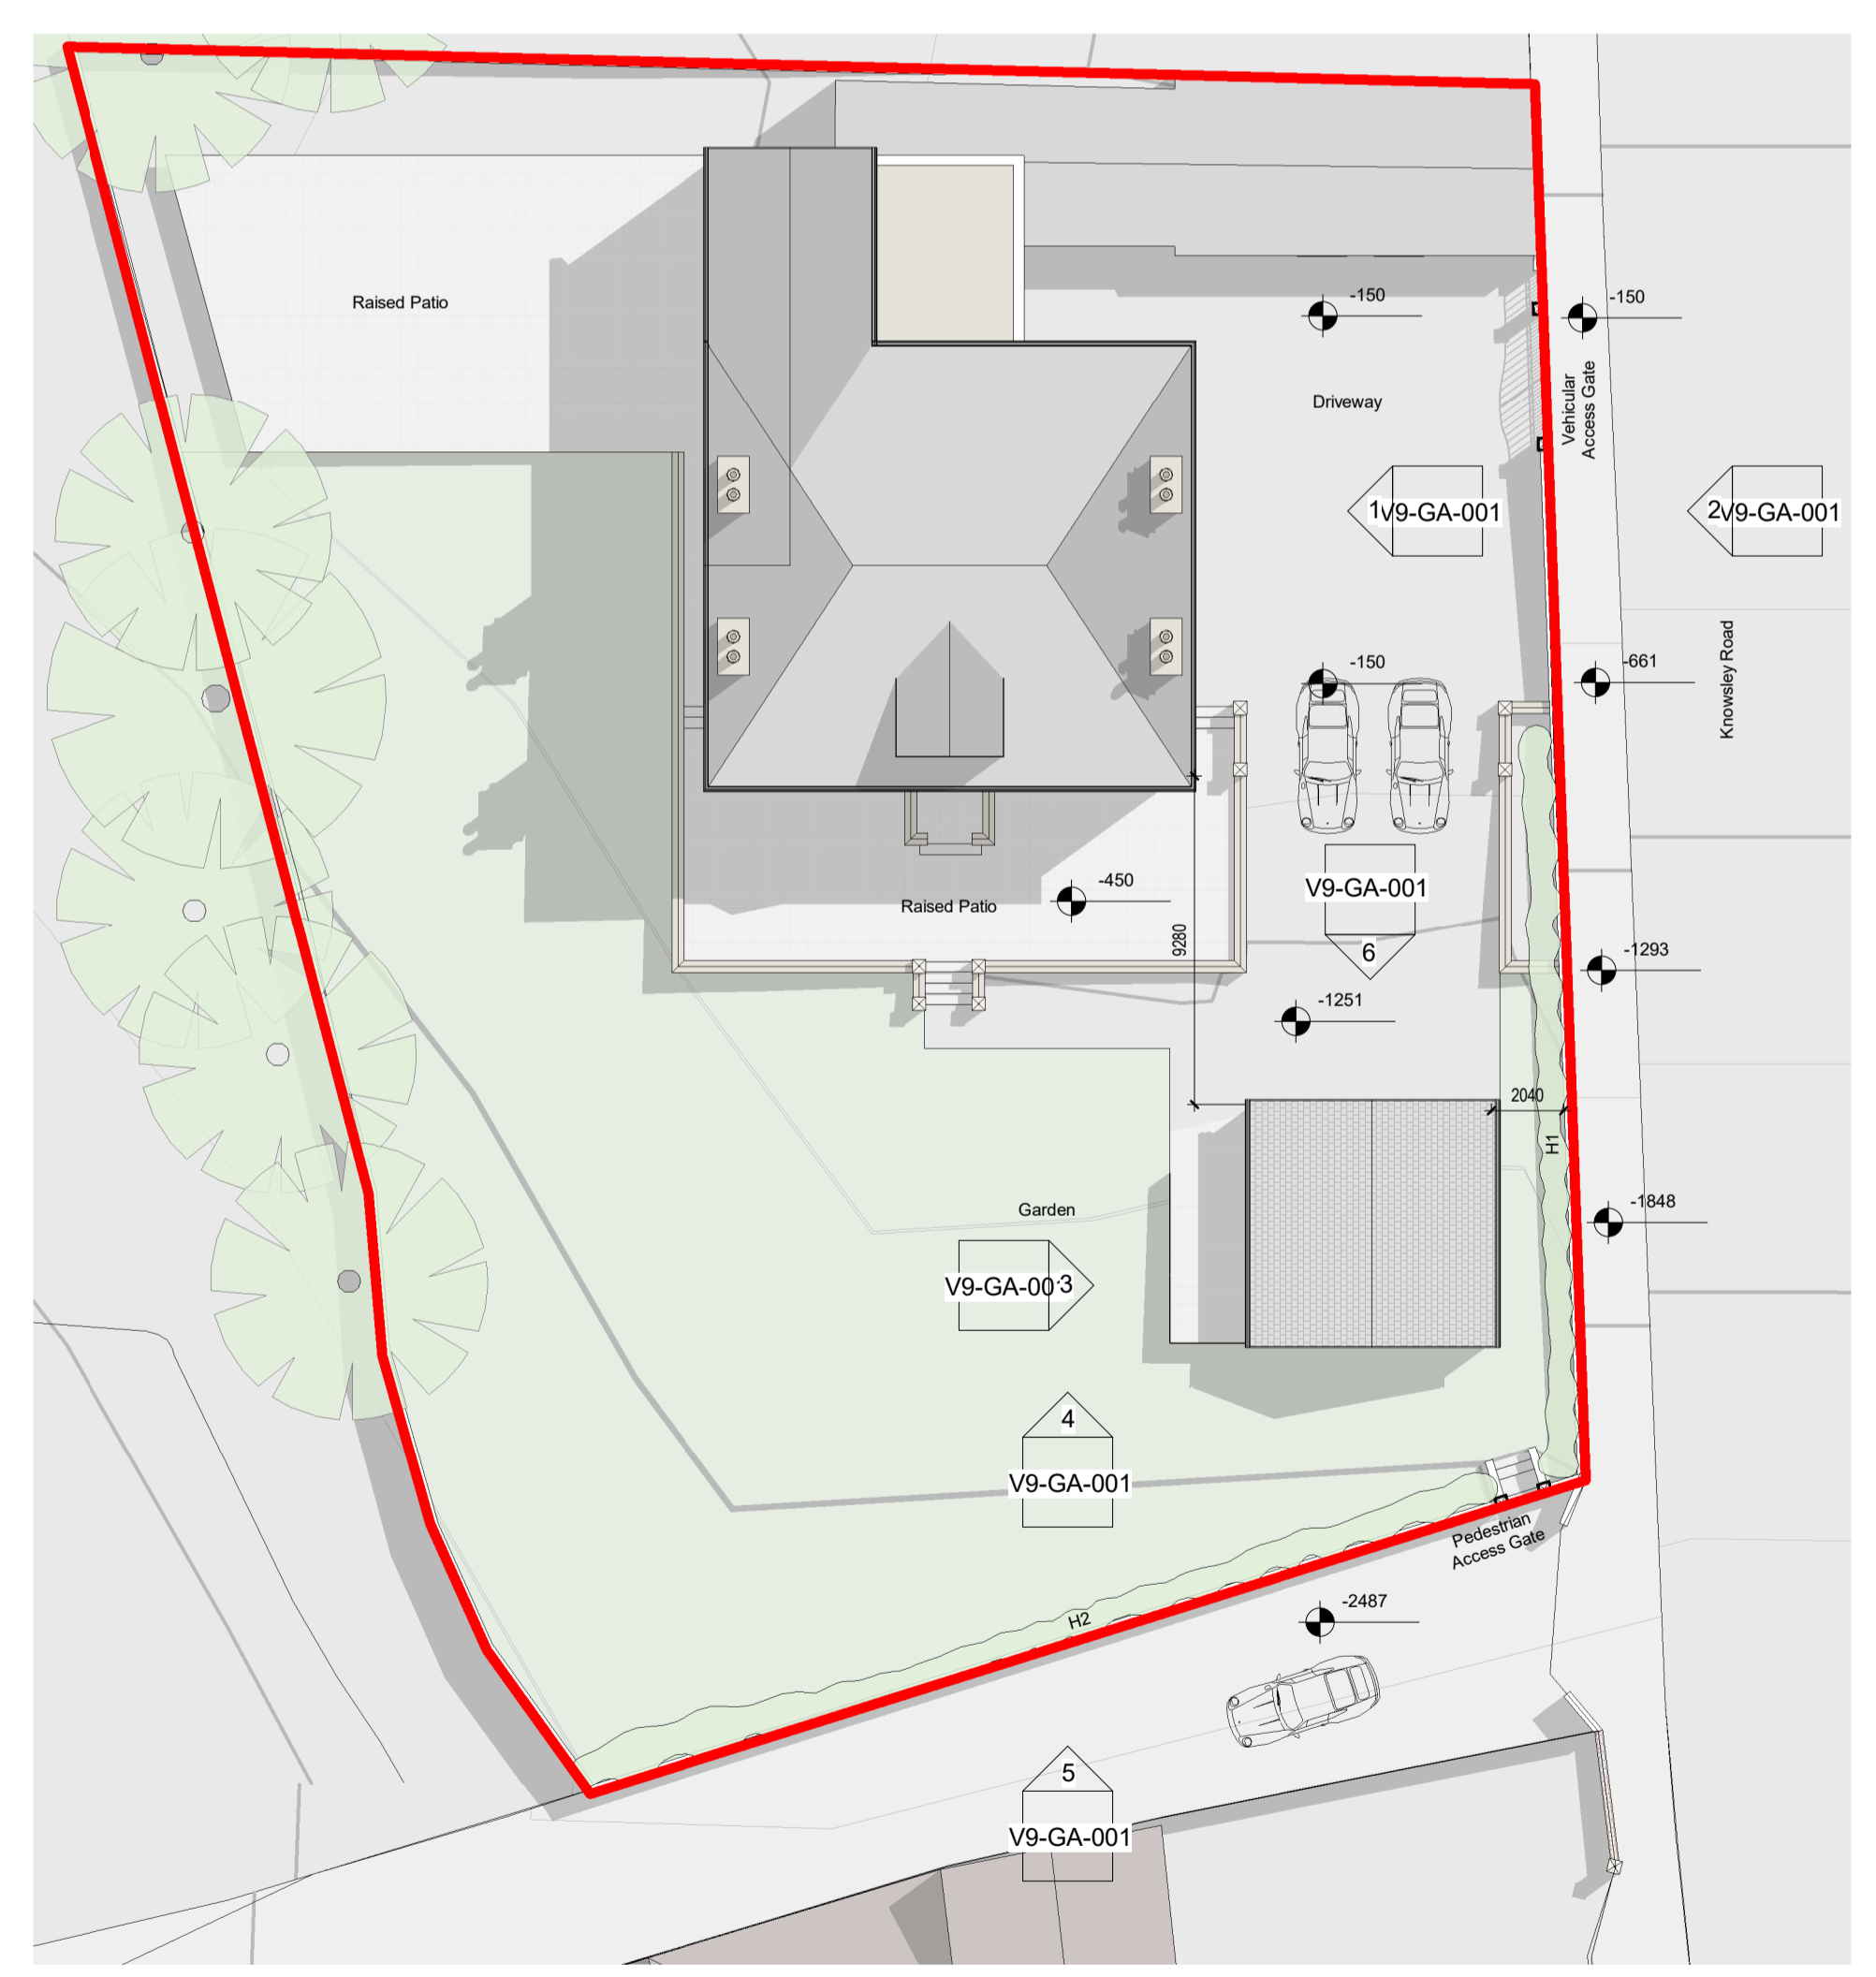

4 XX - Site Plan
1:200

| | | |
|-----|----------|-----------------------------|
| P 1 | 18/04/26 | Additional dimensions added |
| rev | date | description |

project
House Re-Model

location
53 Knowsley Road, Blackburn

client



drawing title
Proposed Plans

dwg purpose

scale As indicated

@ sheet size A1 rev date 18/04/26

job number V9-GA-002 P-1

drawing number P-1

revision

| | |
|-----------|----------------|
| OPTION | DRAWING NUMBER |
| V9-GA-002 | |