




2 North  
1 : 100




3 South  
1 : 100



1 East  
1 : 100

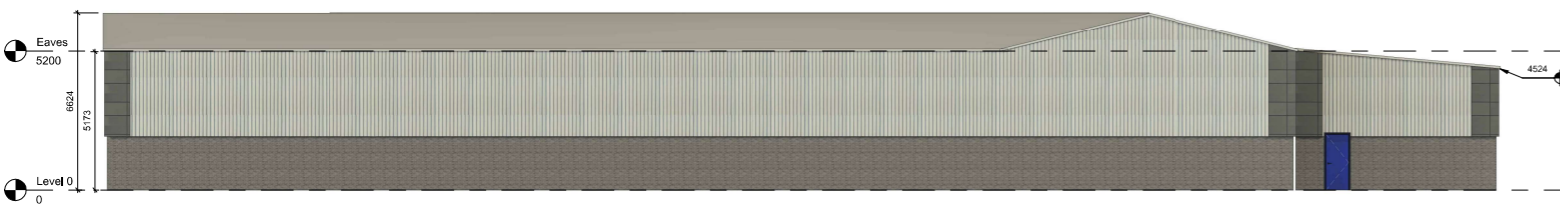

4 West  
1 : 100

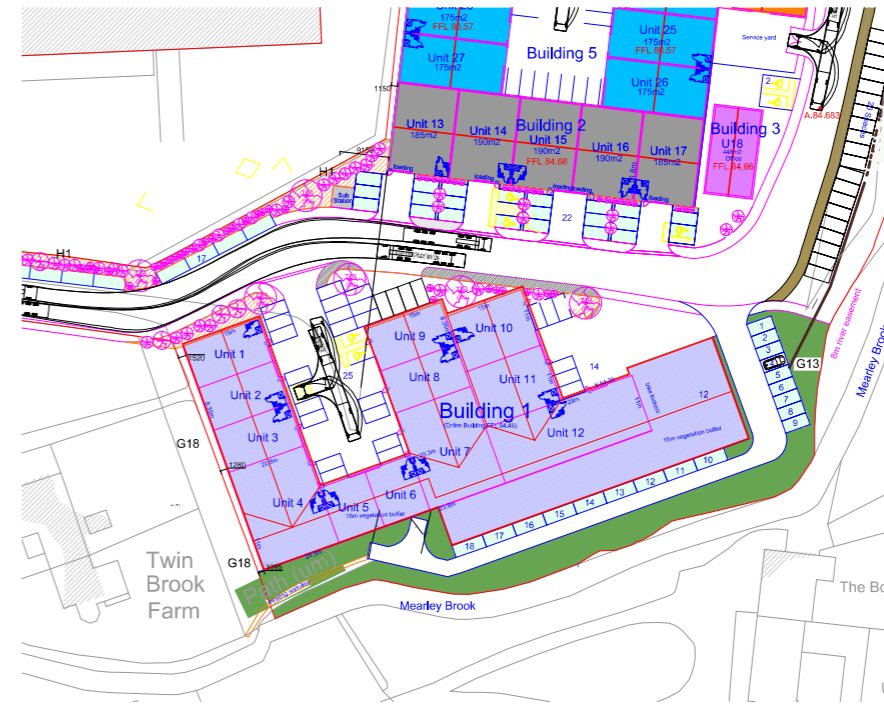

5 Proposed Site Plan  
1 : 500

**Notes:**  
 All work is to be carried out to the latest current British standards Codes of Practice and recognised working practices.  
 All work and materials should comply with Health and Safety legislation.  
 All work and materials to be approved by the District Authority Planning & Building Control Officer.  
 All dimensions are in millimetres unless where explicitly shown otherwise.  
 The contractor should check and certify all dimensions as work proceeds and notify the architect of any discrepancies. Do not scale off the drawings, if in doubt ask.  
 The designer is in no way liable for work undertaken prior to full Planning Consent and/or Building Regulations Approval.

**PROJECT**  
 Twin Brook Rd,  
 Lincoln Way,  
 Clitheroe,  
 BB7 1GX.

**BUILDING ELEMENTS LTD**  
 Town Planning and Architecture  
 Duck Pond Farm Cottage,  
 Moore Gate Rd,  
 Barnoldswick,  
 BB18 5SQ  
 Mobile 07976587694

TITLE		Proposed Elevations	
CLIENT		James Alpe	
DRAWN BY	REV	DATE	
Author		02/26/26	
SCALE (@ A3)	PROJECT		
As Indicated	ALP/31 Dwg 04		