

NOTES:

FOR PLANNING APPROVAL
ONLY

No.	Description	Date

CLIENT:

Mr and Mrs Potter
New Laithe
Grindleton
BB7 4RN

PROJECT:

Proposed house
extension, alterations,
and annex construction

SHEET:

EXISTING AND PROPOSED SITE
PLANS

Project number PHA/1071

Date 28/04/2026


Drawn by OSJ

Checked by PH


A1.1

Scale 1 : 150

Sheet size A1

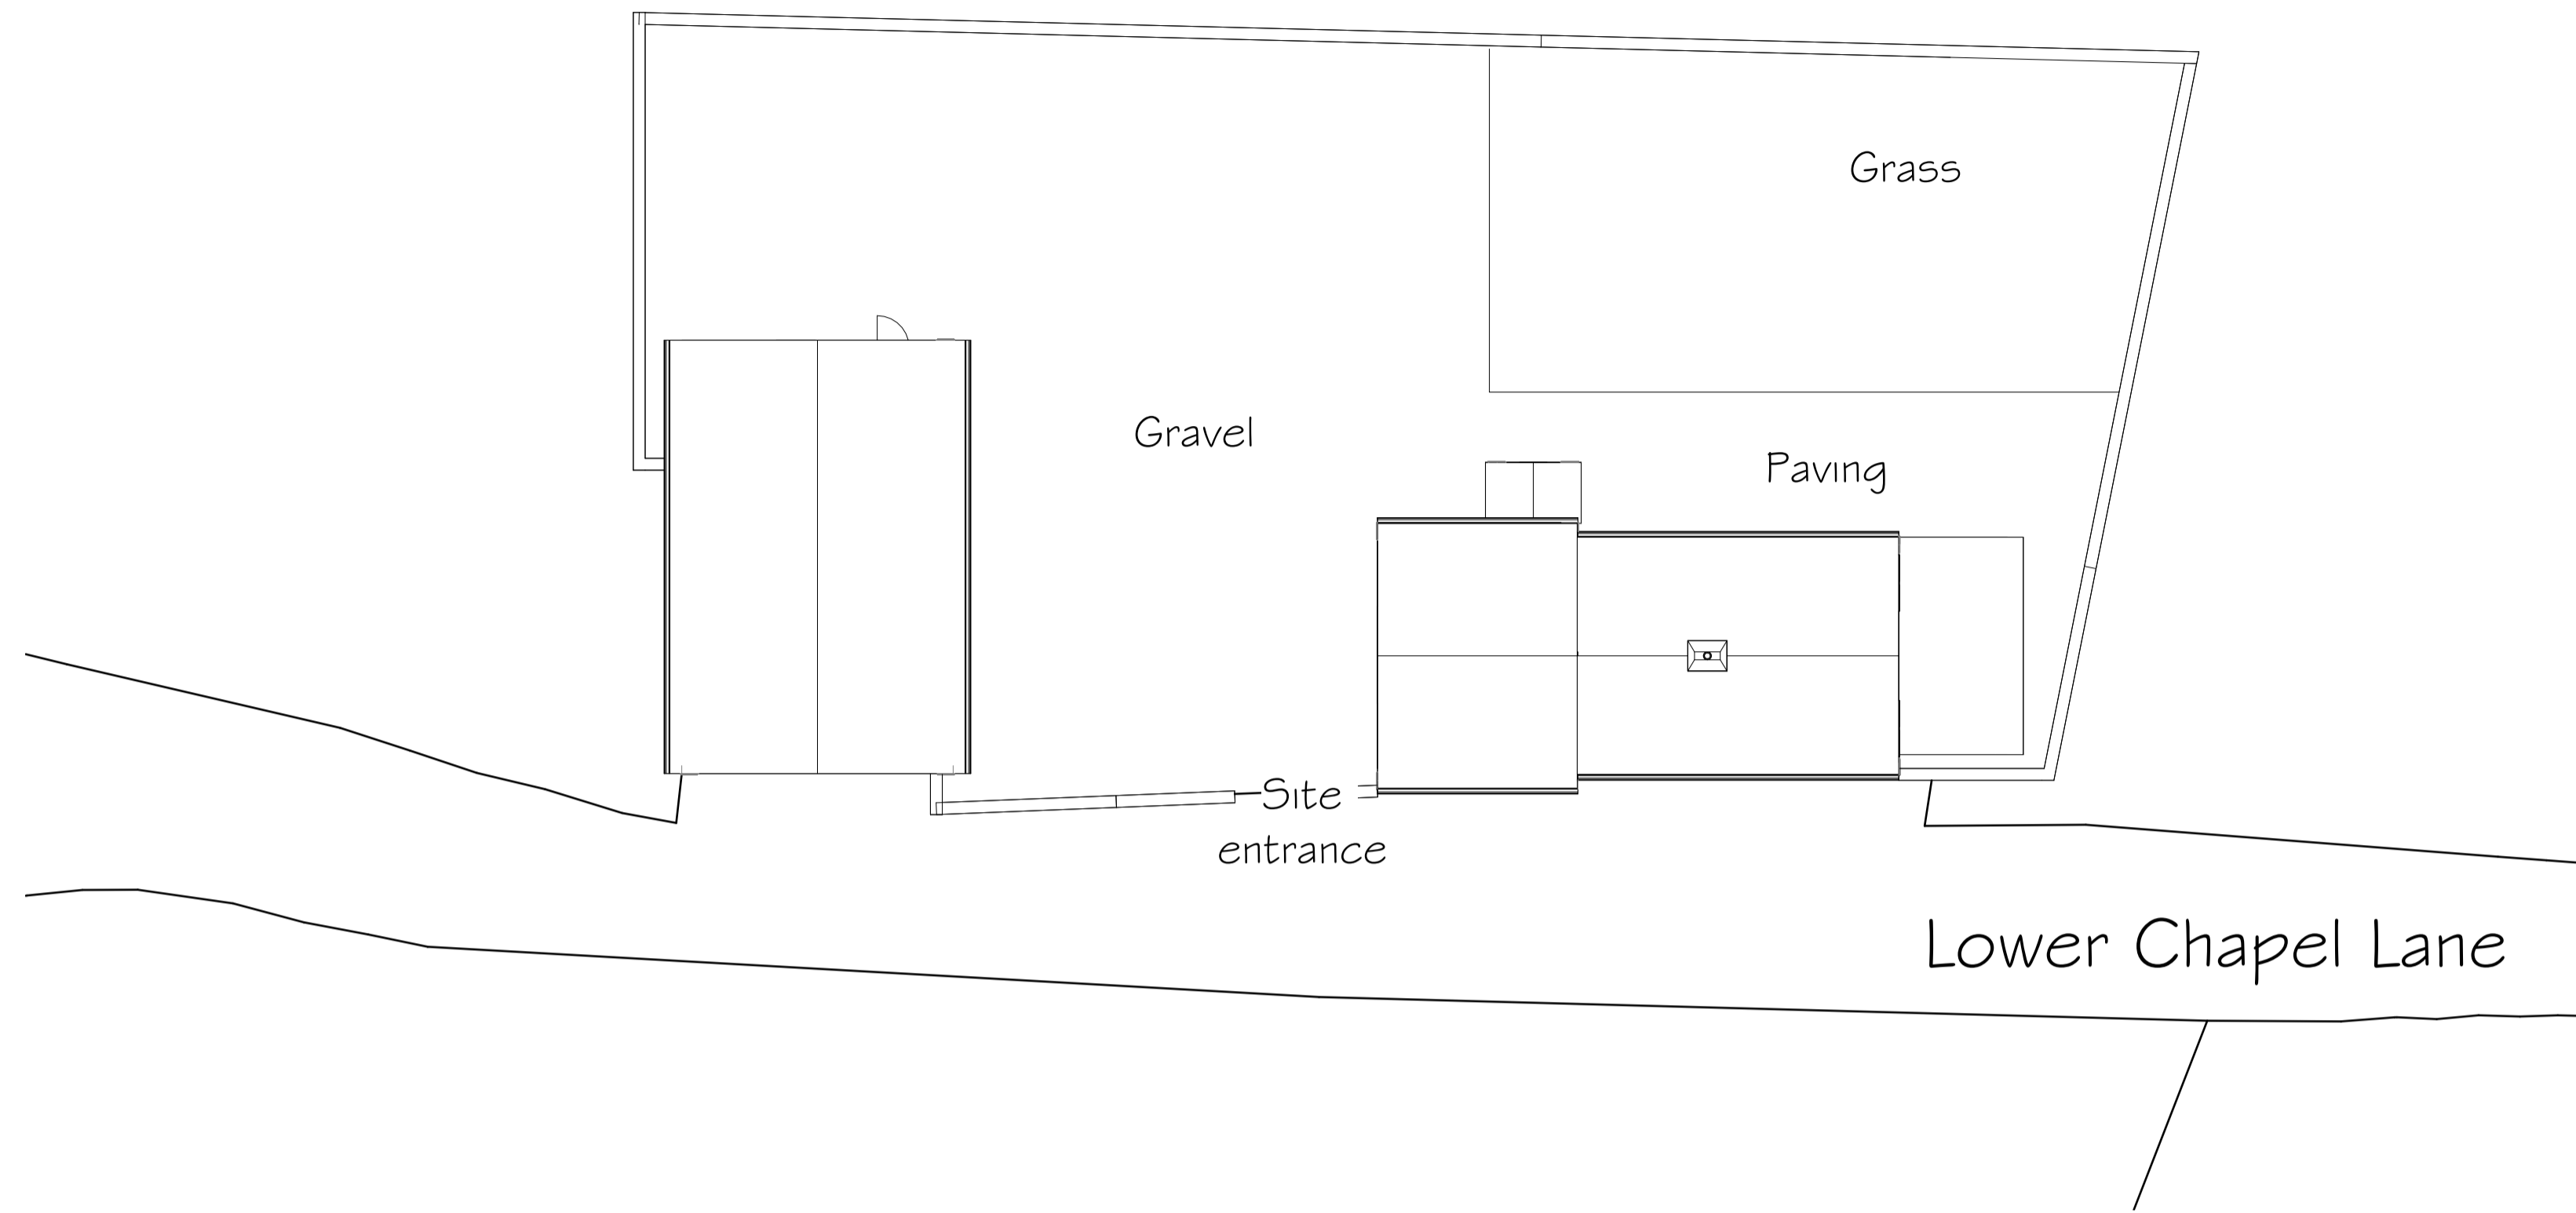

1 EXISTING SITE PLAN
1 : 150

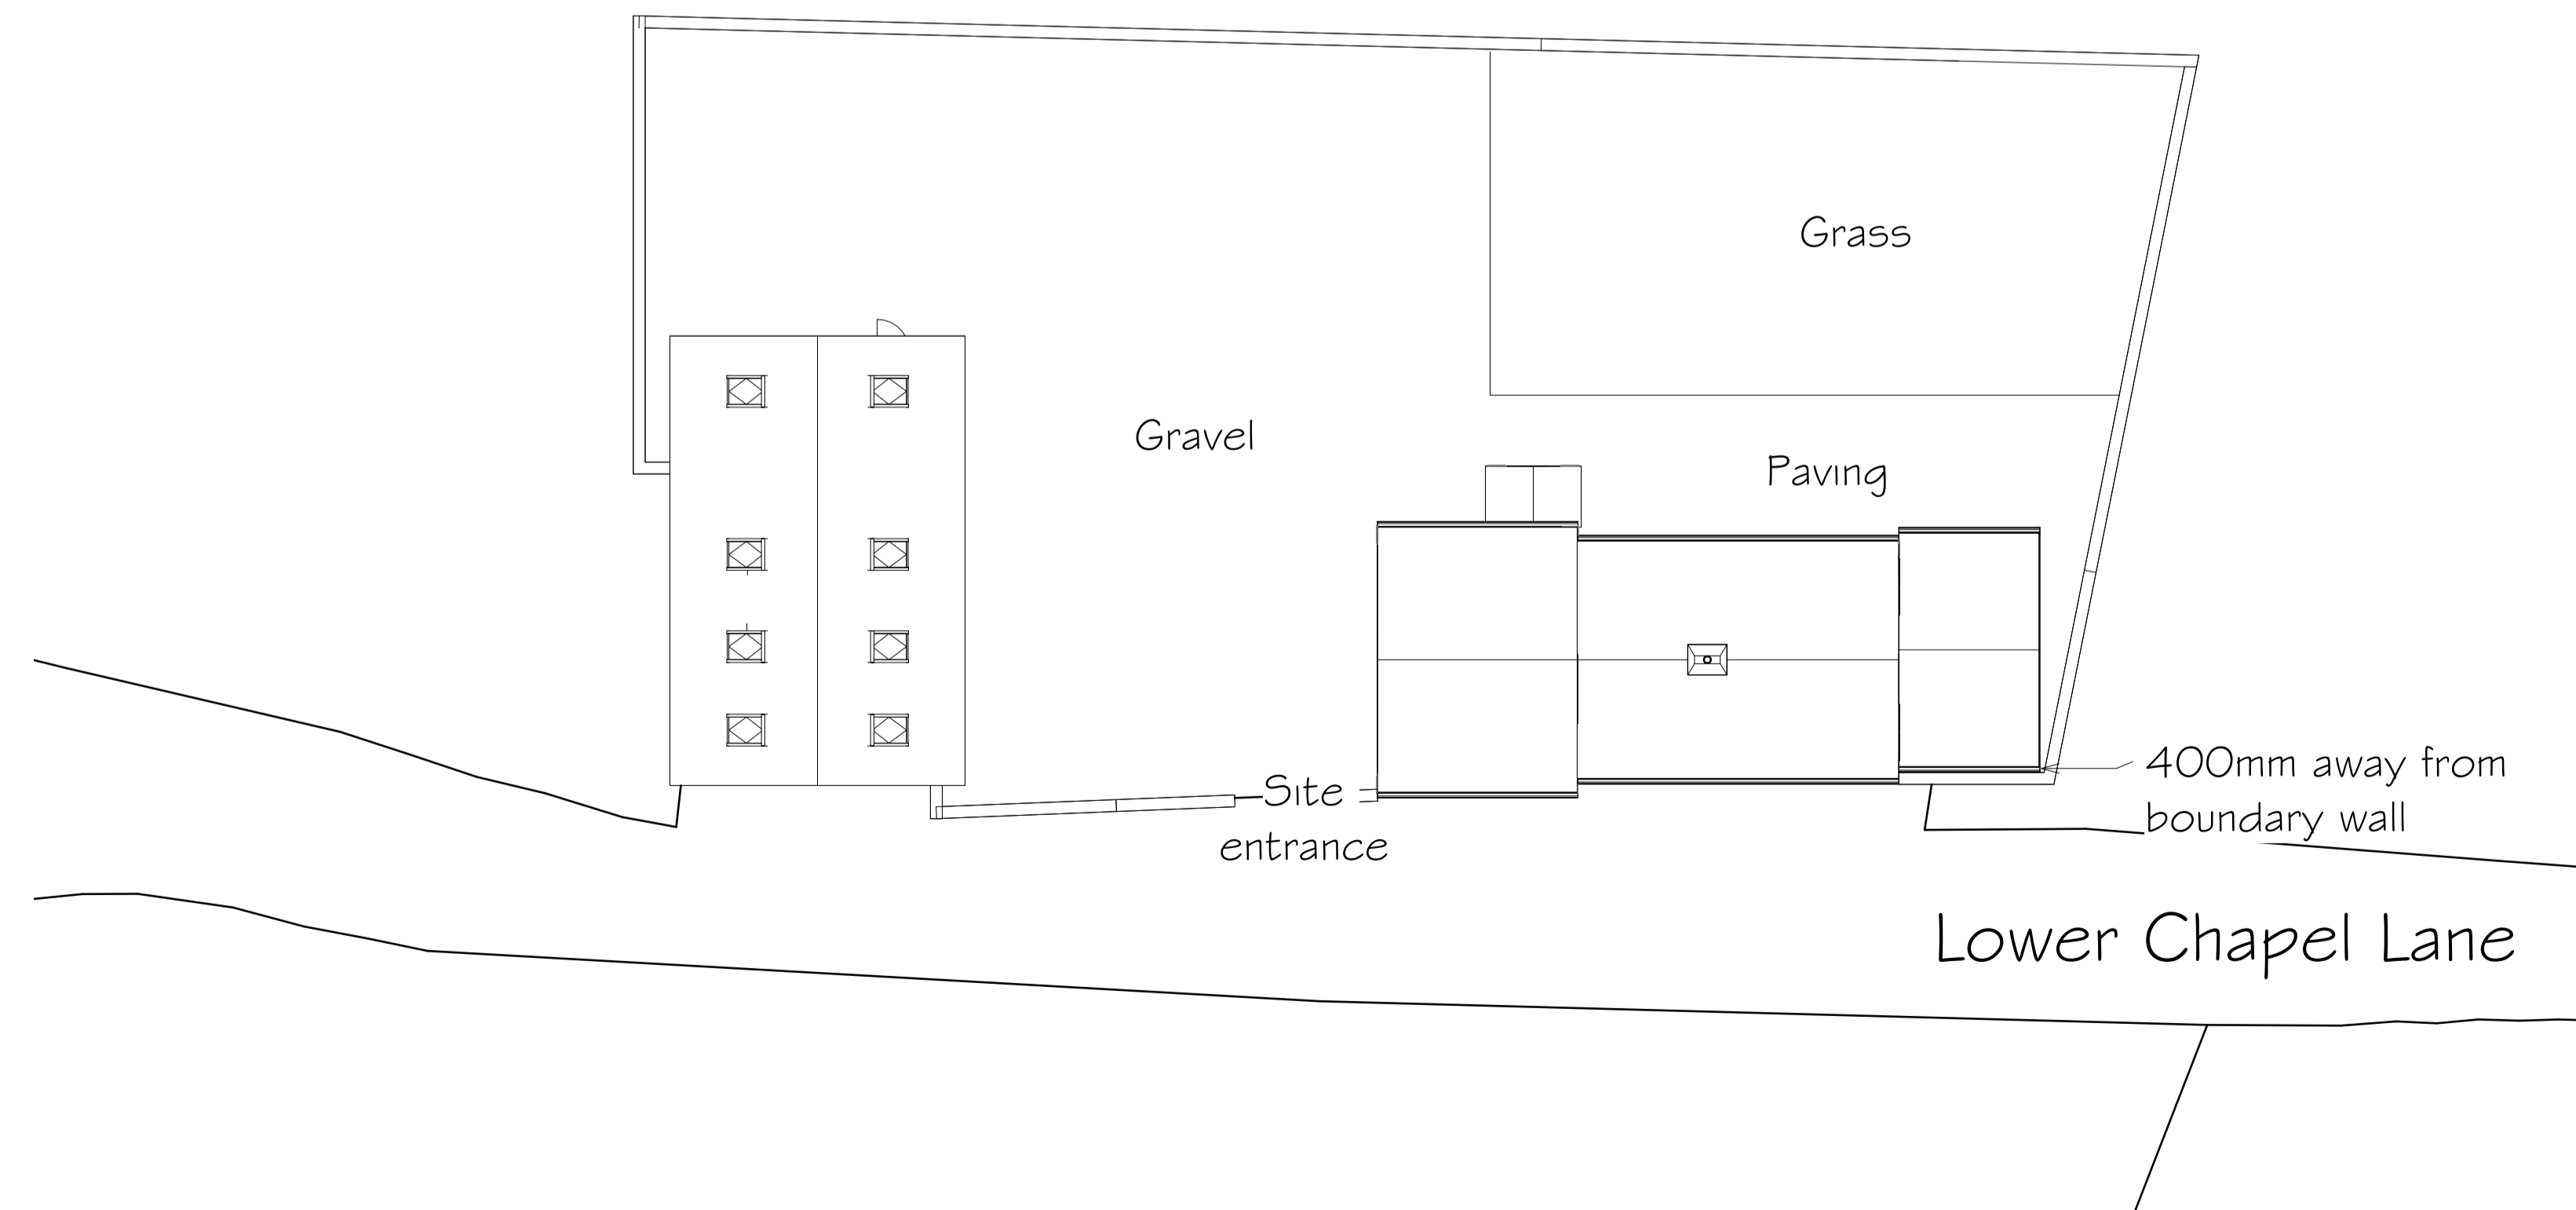

2 PROPOSED SITE PLAN
1 : 150