



NOTES:  
FOR PLANNING APPROVAL  
ONLY

EXISTING WALLS - GREY  
NEW WALLS - RED

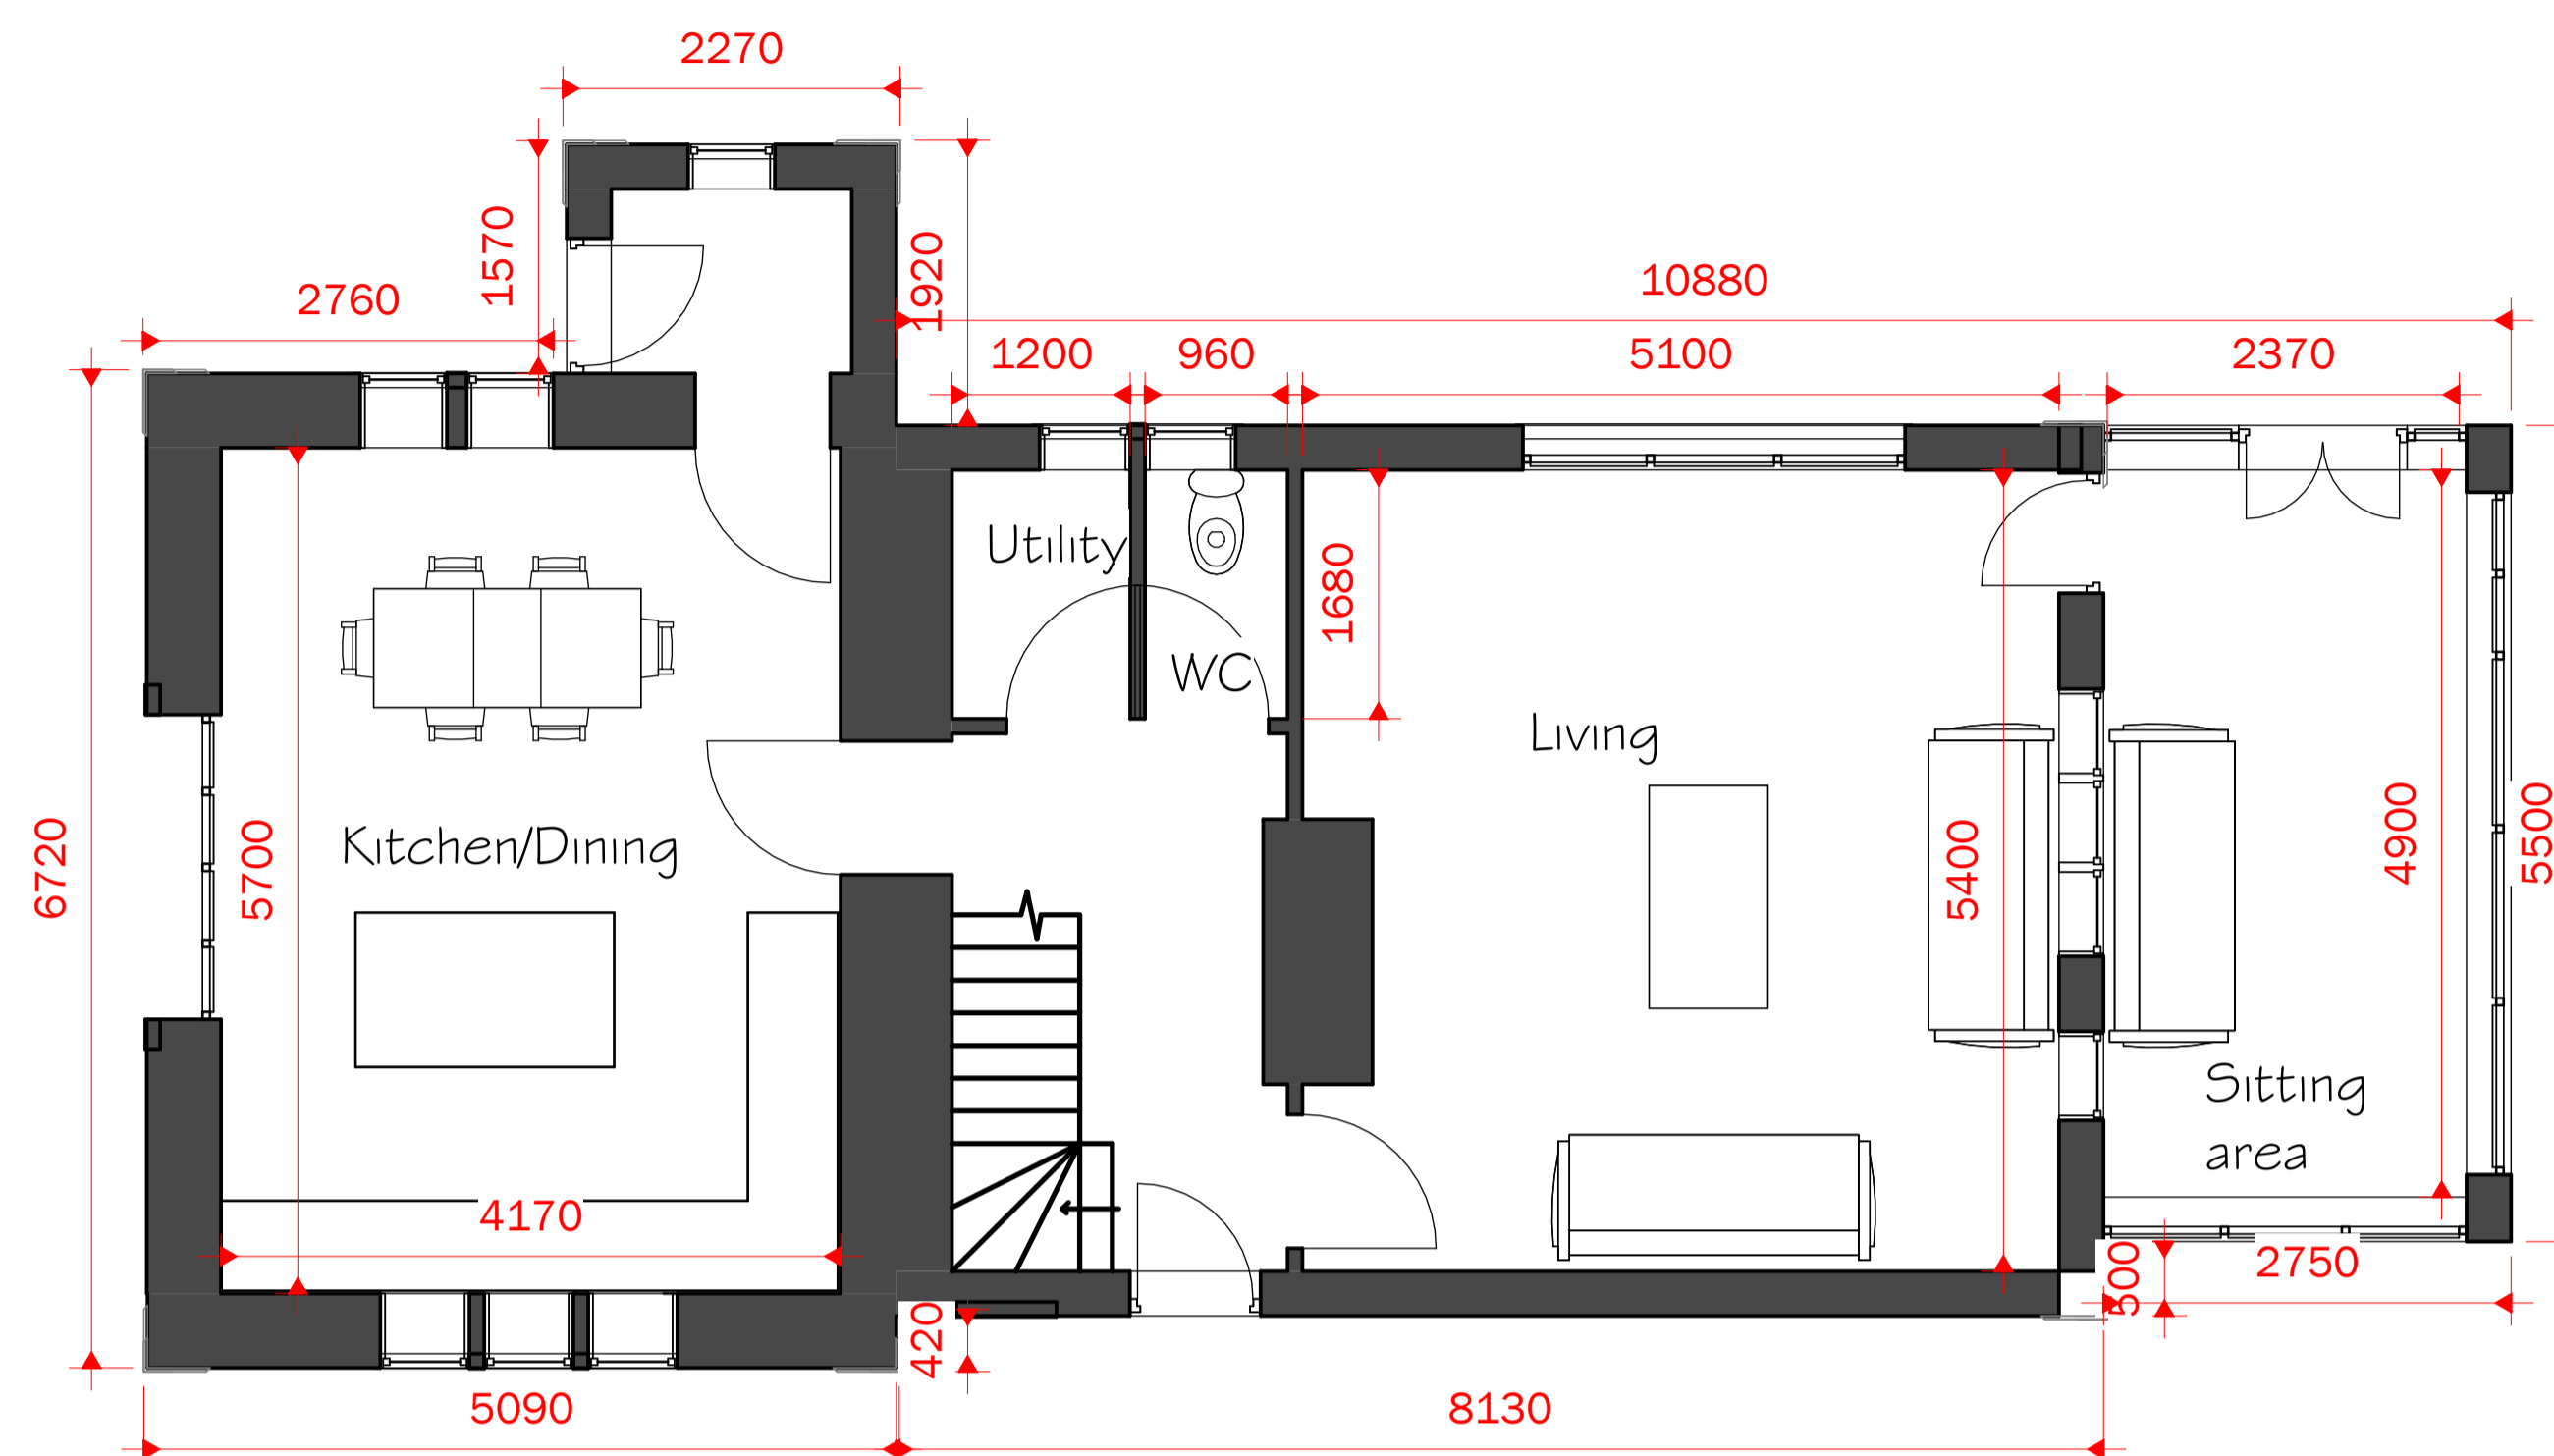

1 EXISTING HOUSE GROUND FLOOR  
1 : 50

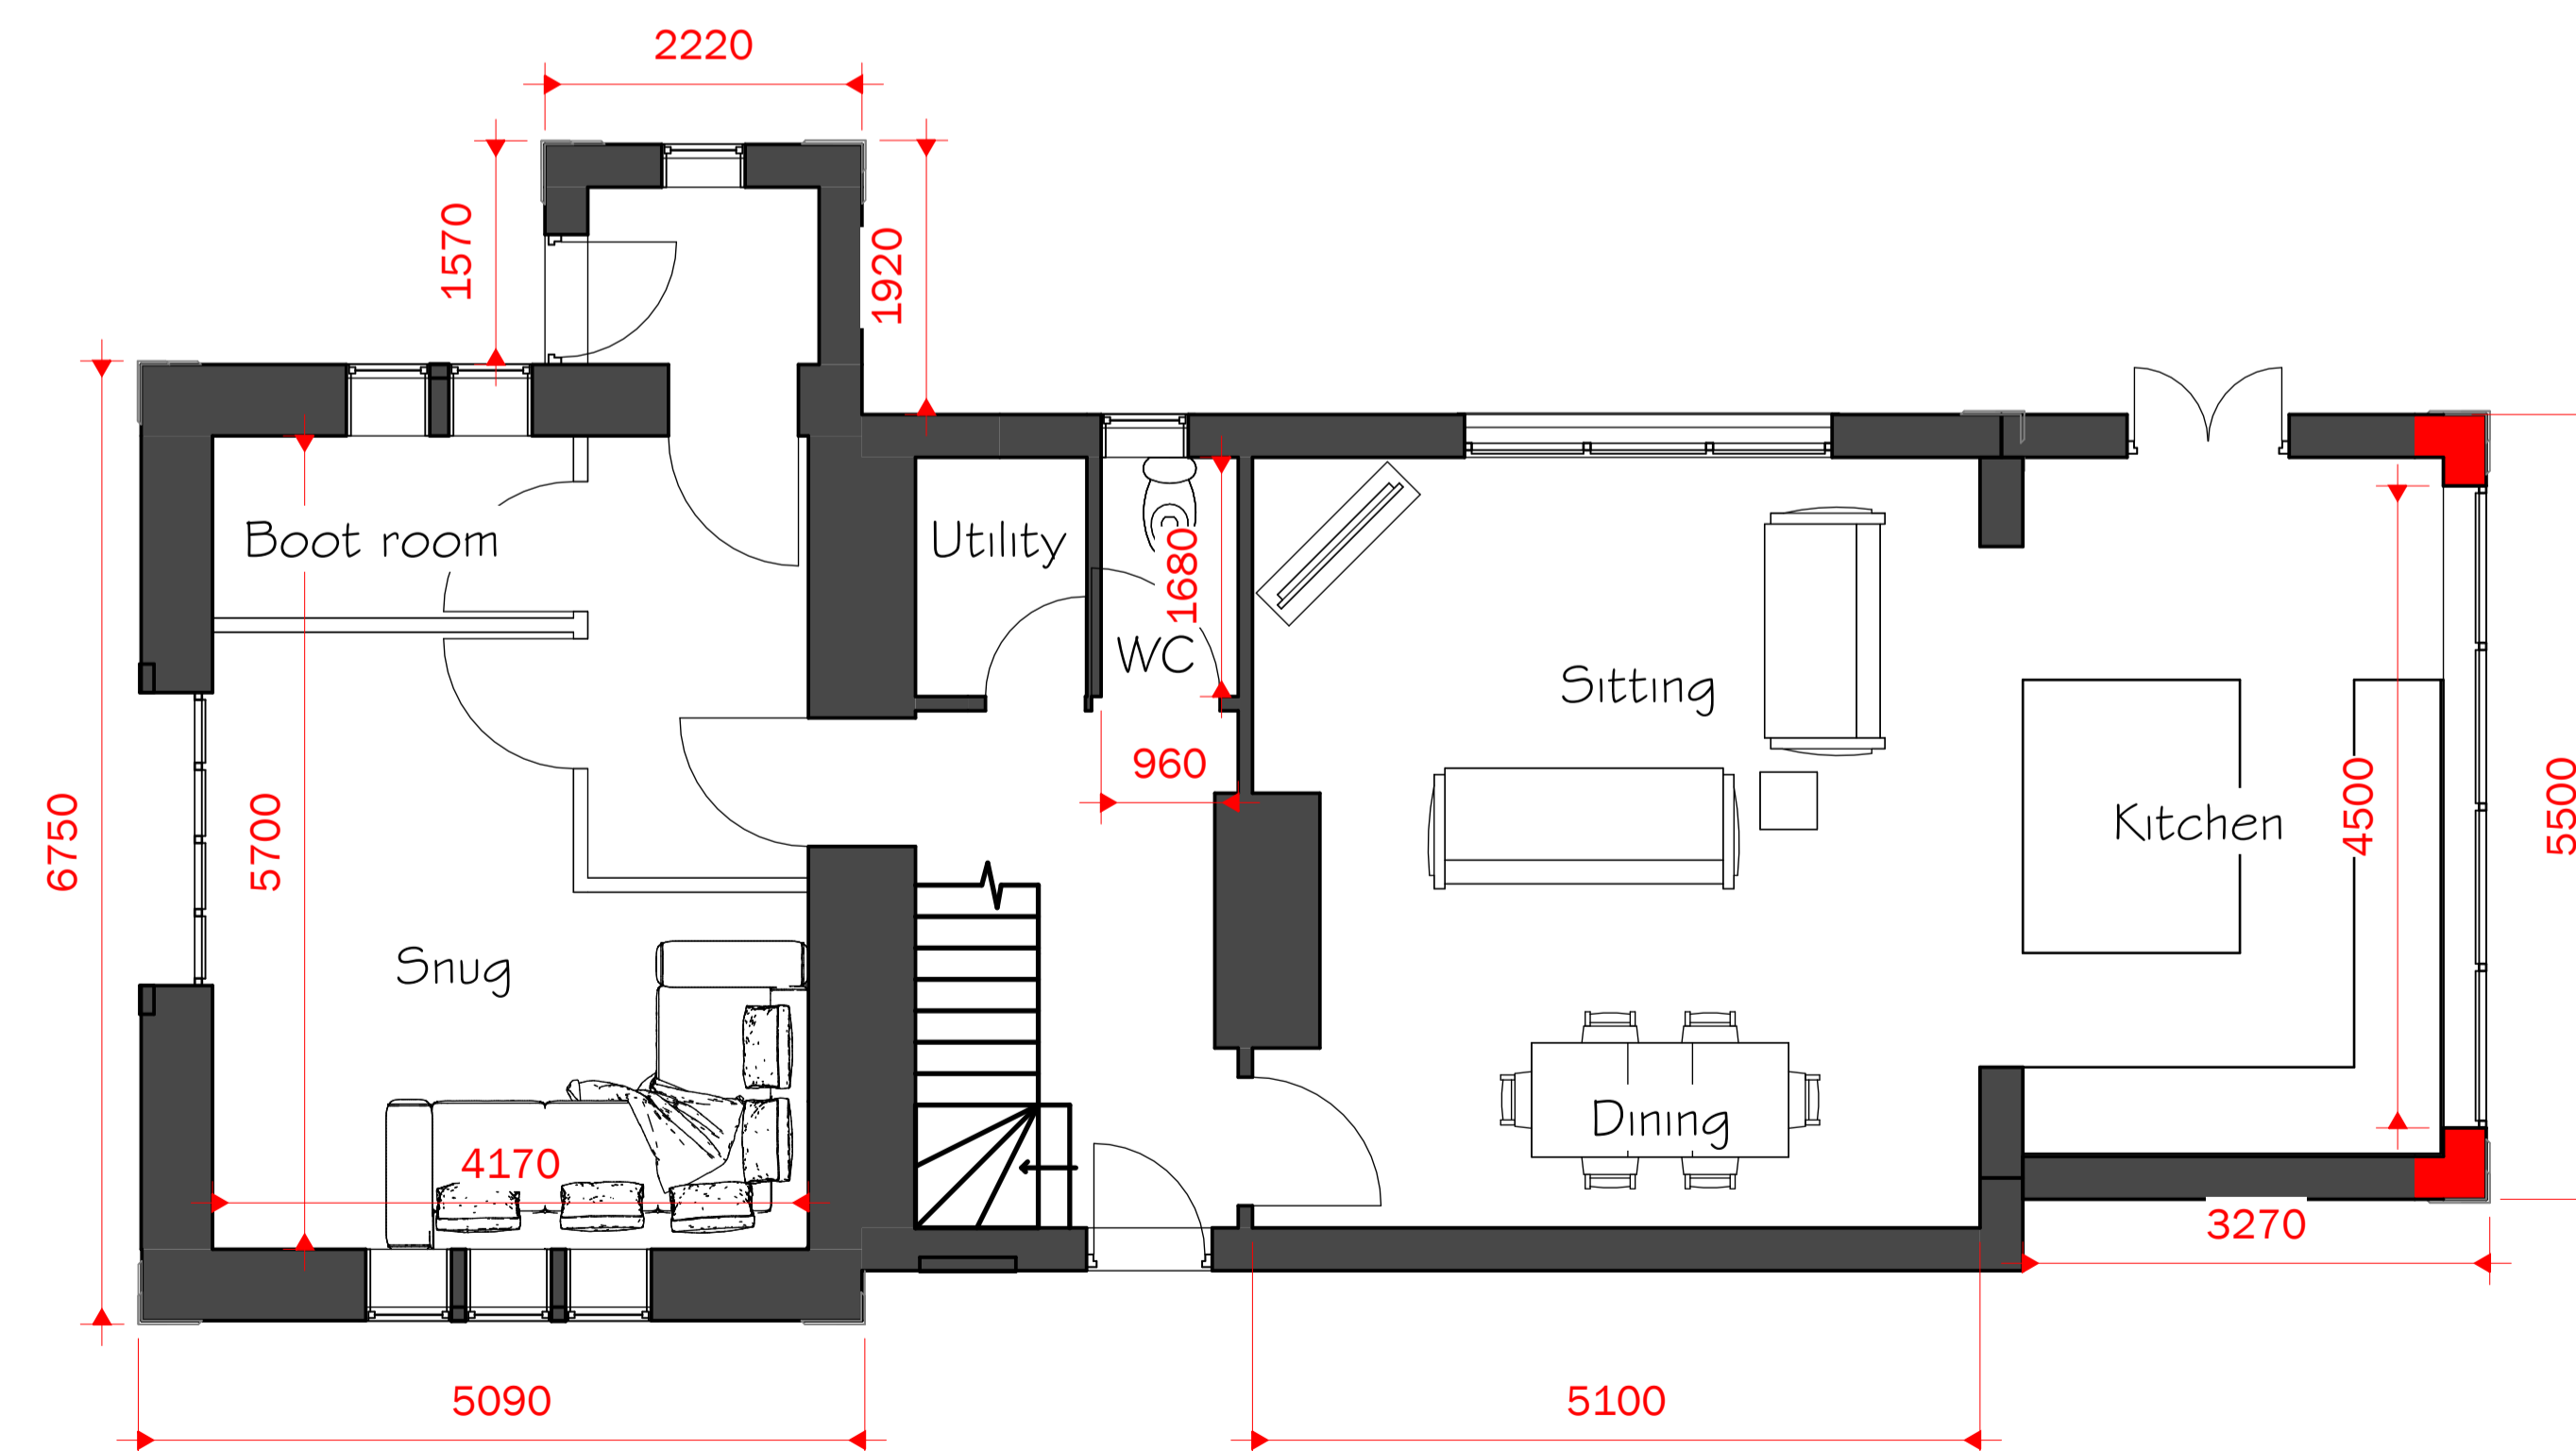

2 HOUSE PROPOSED GROUND FLOOR  
1 : 50

No.	Description	Date

CLIENT:  
Mr and Mrs Potter  
New Laithe  
Grindleton  
BB7 4RN

PROJECT:  
Proposed house  
extension, alterations,  
and annex construction

SHEET:  
EXISTING AND PROPOSED  
HOUSE FLOOR PLANS

Project number	PHA/1071
Date	14/04/2026
Drawn by	OSJ
Checked by	PH

A1.3

Scale	1 : 50
Sheet size	A1