


Notes

Existing site plan based on survey carried out by MobileCAD Surveying Solutions in October 2025.

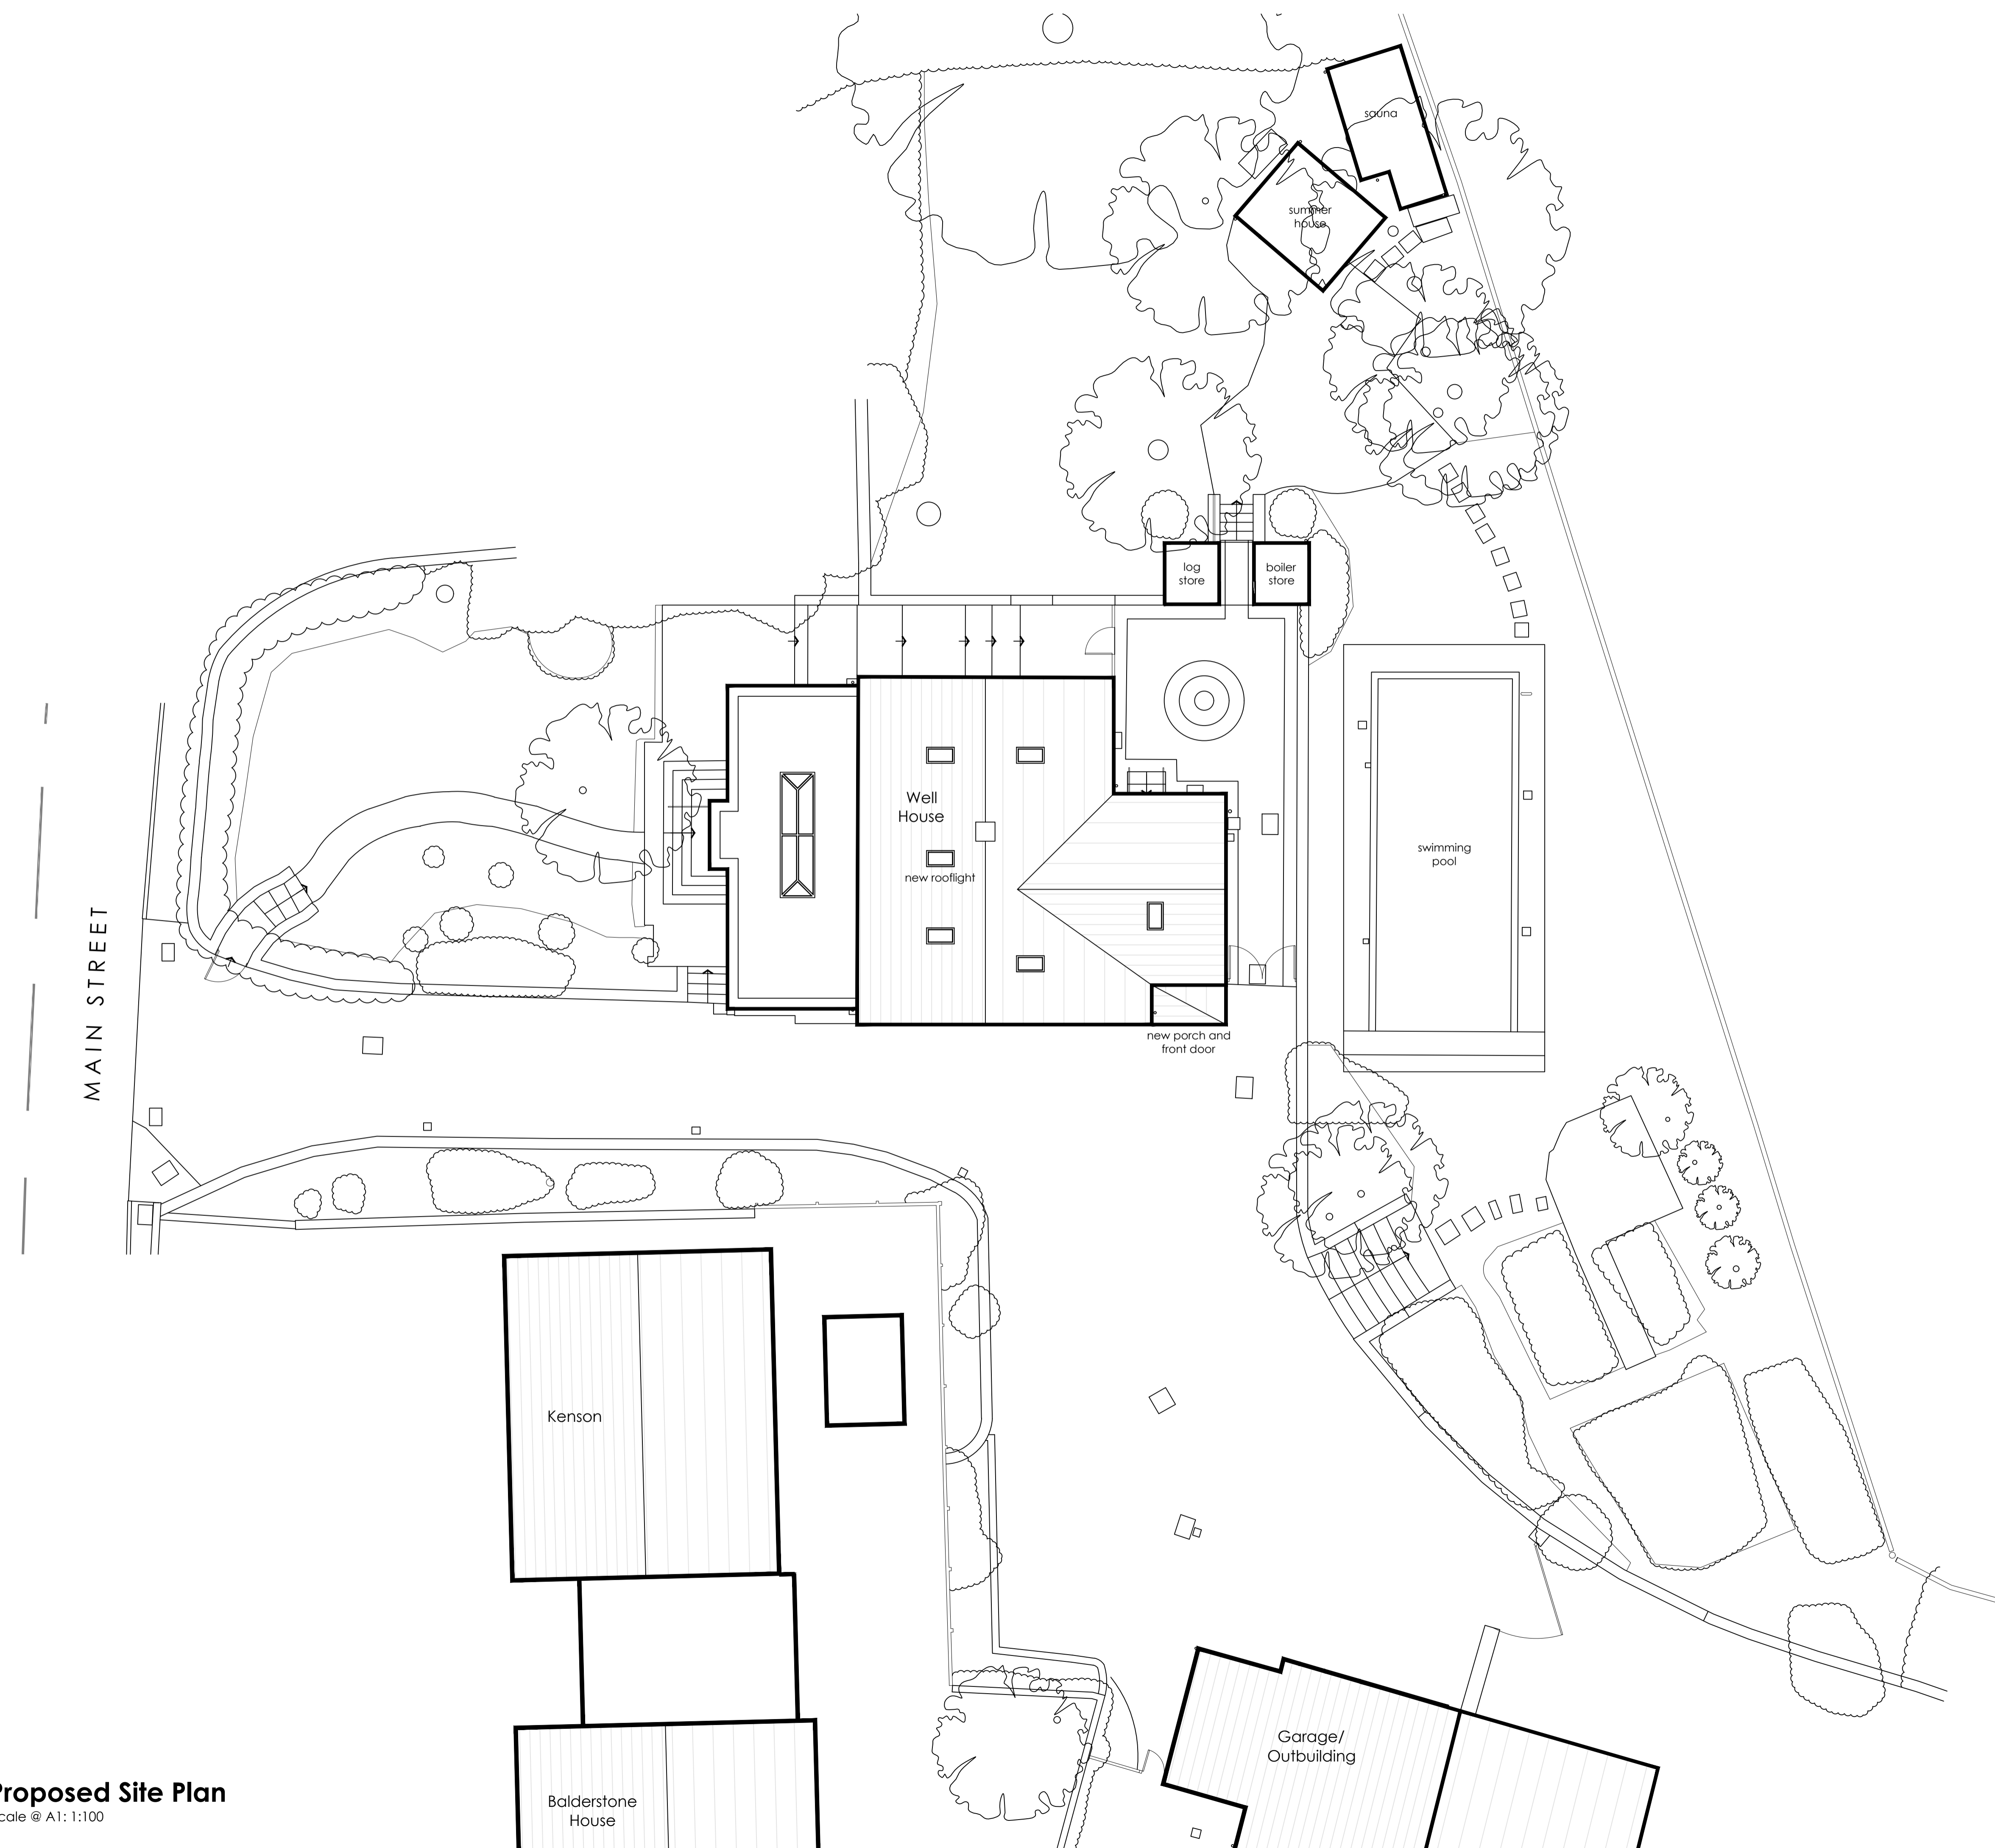

-	First Issue	17.04.26	BB
Rev	Description	Date	Drawn By

All dimensions to be verified on site and the Architect informed of any discrepancy. All drawings and specifications should be read in conjunction with the Health and Safety Plan. All conflicts should be reported to the appointed Principal Designer.

Well House
Main Street, Grindleton, Lancashire BB7 4QT
Proposed Internal & External Alterations

Project No: B0012

Project Stage: 03 Developed Design

Drawing Number: 1002

Drawing Name: Proposed Site Plan

Revision: Rev - Drawn by: BB

Date: 17.04.26 Scale @ A1: 1:100

Proposed Site Plan
Scale @ A1: 1:100

BIBA BARRETT
ARCHITECTURE + DESIGN

BIBA BARRETT
Architect BA(Hons) DipArch MA PgDip
07966 690405
biba@bibabarrettdesign.com
@biba_barrett_design

C:\Users\Biba Barrett\OneDrive\Begalier\B\B0012 Well House Grindleton\03 AutoCAD\B0012_03_Developed Design_Rev - .dwg