



West Elevation
1:50 Scale

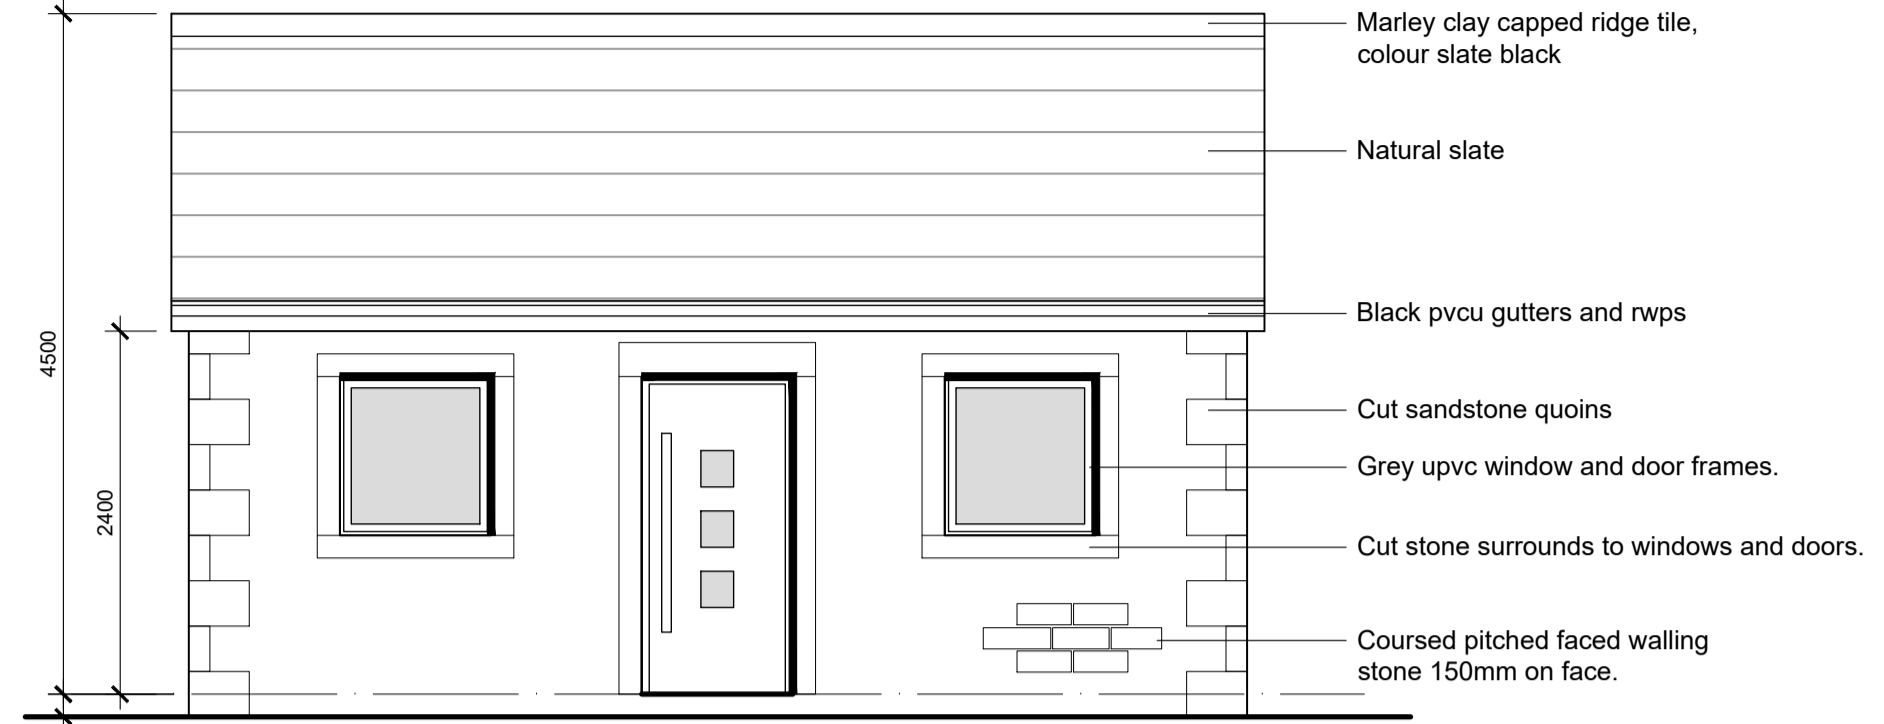

South Elevation
1:50 Scale

- Marley clay capped ridge tile, colour slate black
- Natural slate
- Black pvc gutters and rws
- Cut sandstone quoins
- Grey upvc window and door frames.
- Cut stone surrounds to windows and doors.
- Coursed pitched faced walling stone 150mm on face.

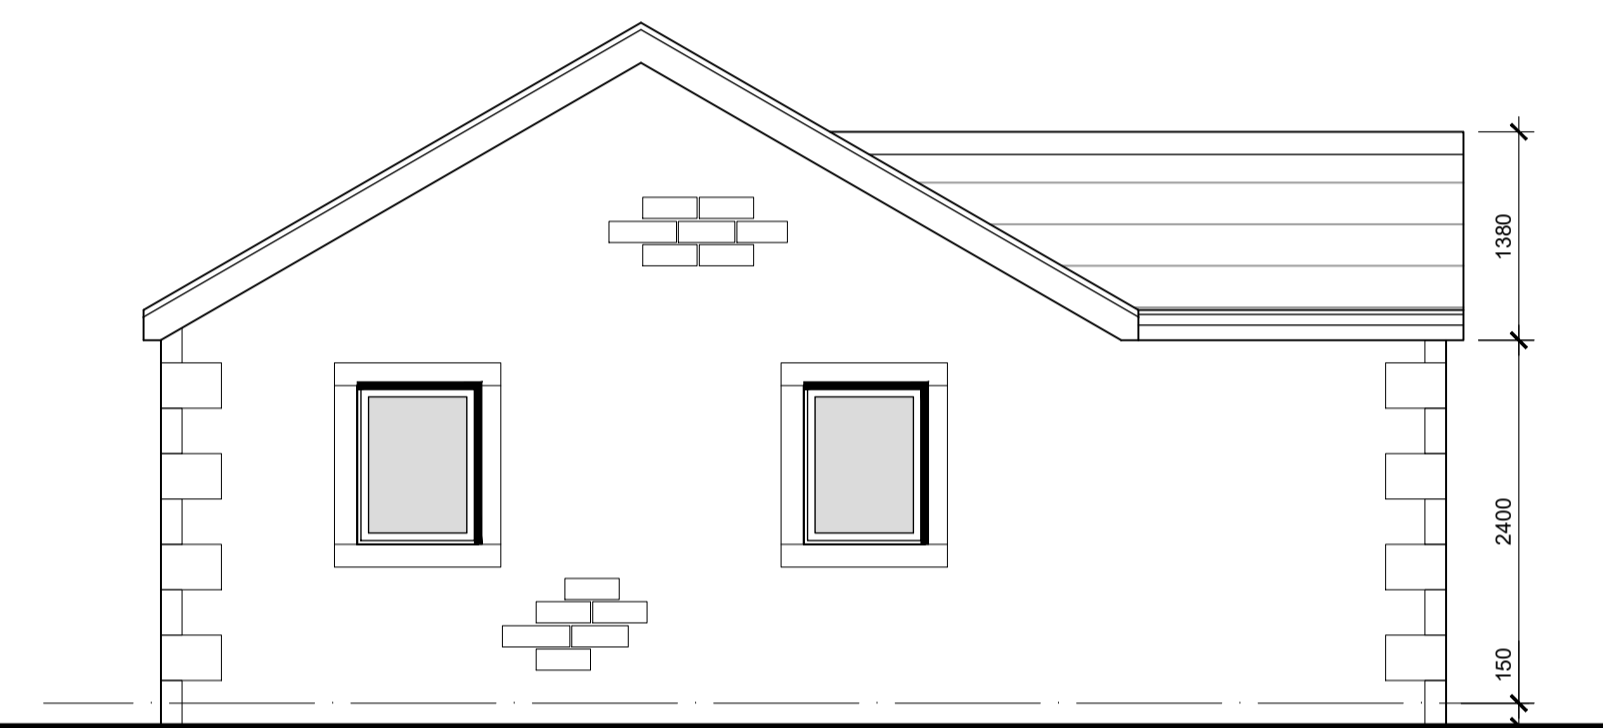


East Elevation
1:50 Scale



North Elevation
1:50 Scale

0 1 2 3m
1:50 Scale

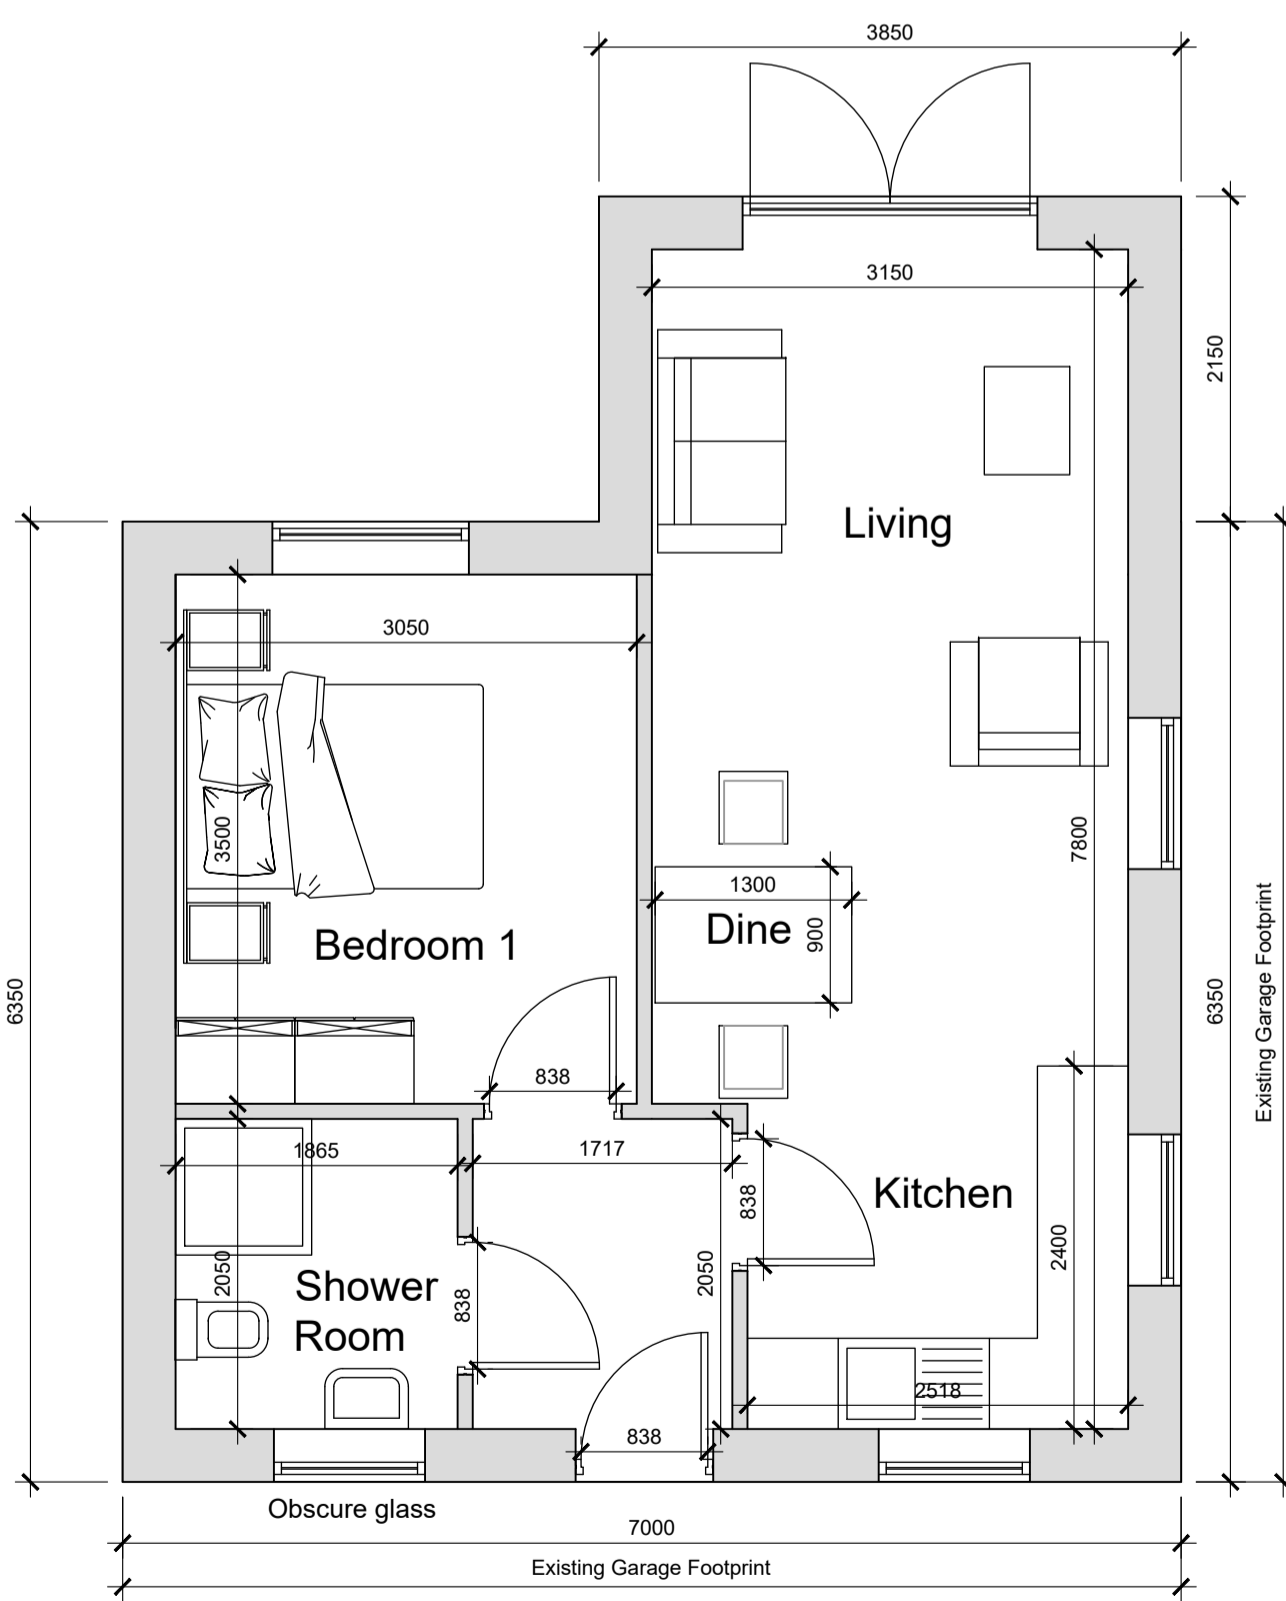

Ground Floor Plan
1:50 Scale



Part Site Plan
1:100 Scale

This drawing is to be read in conjunction with all relevant Architect, consultants' and specialists' drawings and specifications. The Architect is to be notified of any discrepancies before proceeding. Do not scale from this drawing. All dimensions and levels are to be checked on site. This drawing is subject to copyright. All work carried out before Planning and Building Permission has been granted is at the contractor's risk.

0 2 4 6m
1:100 Scale

Rev A. Materials and dimensions added. 05.03.2026
rev date/mts description
project
Proposed Annex
drawing title
Land to rear of 38 Milton Road Whalley Clitheroe BB7 9RX
dwg purpose
Proposed Floor Plans, Elevations and Part Site Plan
Harrison Architecture LTD 38 Salthill Road Clitheroe Lancashire BB7 1NU Email: Craig_leigh_harrison@yahoo.co.uk Mobile: 07539 302831
scale 1:50 and 1:100 AN02 A
@ sheet size A1 drawing number revision