




Proposed South Elevation
Scale 1:100

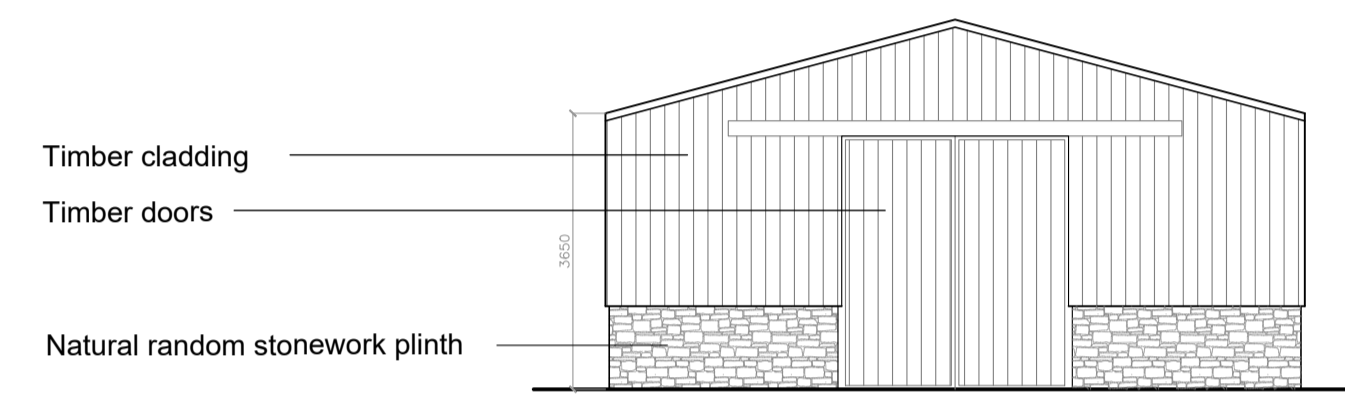

Proposed West Elevation
Scale 1:100

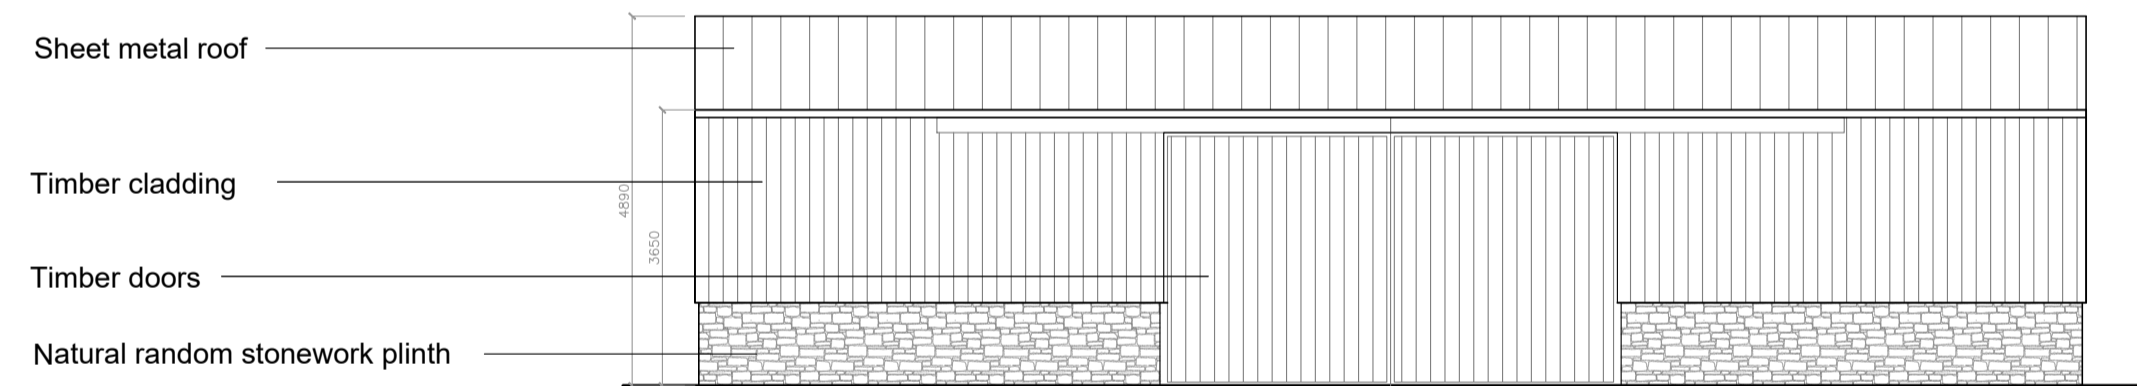

Proposed North Elevation
Scale 1:100

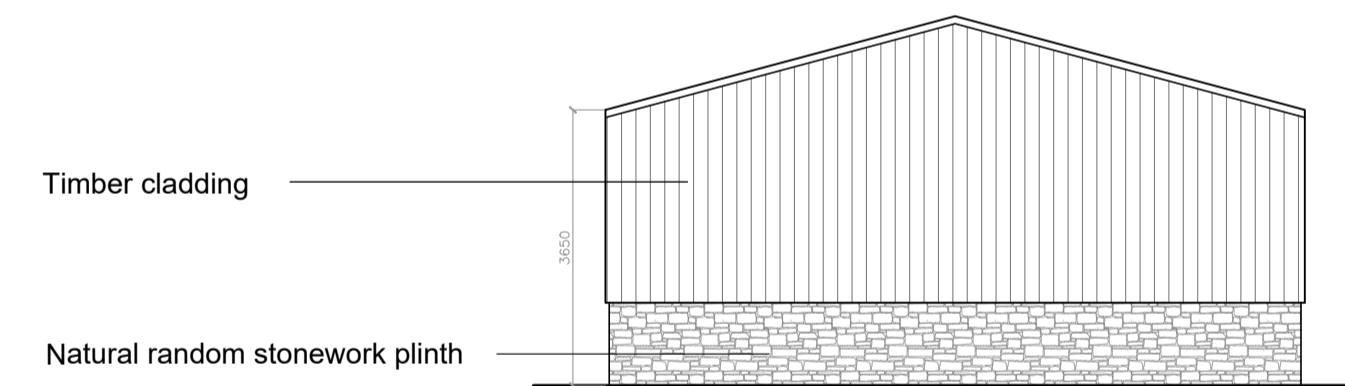

Proposed East Elevation
Scale 1:100

Notes
This drawing, together with the design it illustrates, is copyright and may not be reproduced in any form, without the written consent of Zara Moon Architects.
Do not scale off this drawing except for determination of basic layout - only figured dimensions to be used. All dimensions to be checked on site.

Amount of solar panels reduced as requested by Planning Officer
07.05.2020
Date



Project Name	Project No.	Stage
Fells Farm	137.21	Planning Submission
Proposed Elevations 03	Scale Date	1:100 @ A1 April 2020
Rev A	Drawn	RP