

Marathon House
 The Sidings Business Park
 Whalley, BB7 9SE

01254 823 885

www.peterhitchenarchitects.co.uk

NOTES:

For change of use application only.

Refer to the supporting statement.

No.	Description	Date

CLIENT:
Mr Allah Ditta

 4 Holden Street, Clitheroe,
 BB7 1LU

PROJECT:
 Former Harrisons Engineering
 Kendal Street, Clitheroe BB7 1PA

SHEET:
 Existing Floor Plans
 -Ground Floor
 -First Floor

Project number PHA/1069

Date 04/11/2025


Drawn by LM

Checked by PH


A1.1

Scale 1 : 100

Sheet size A1

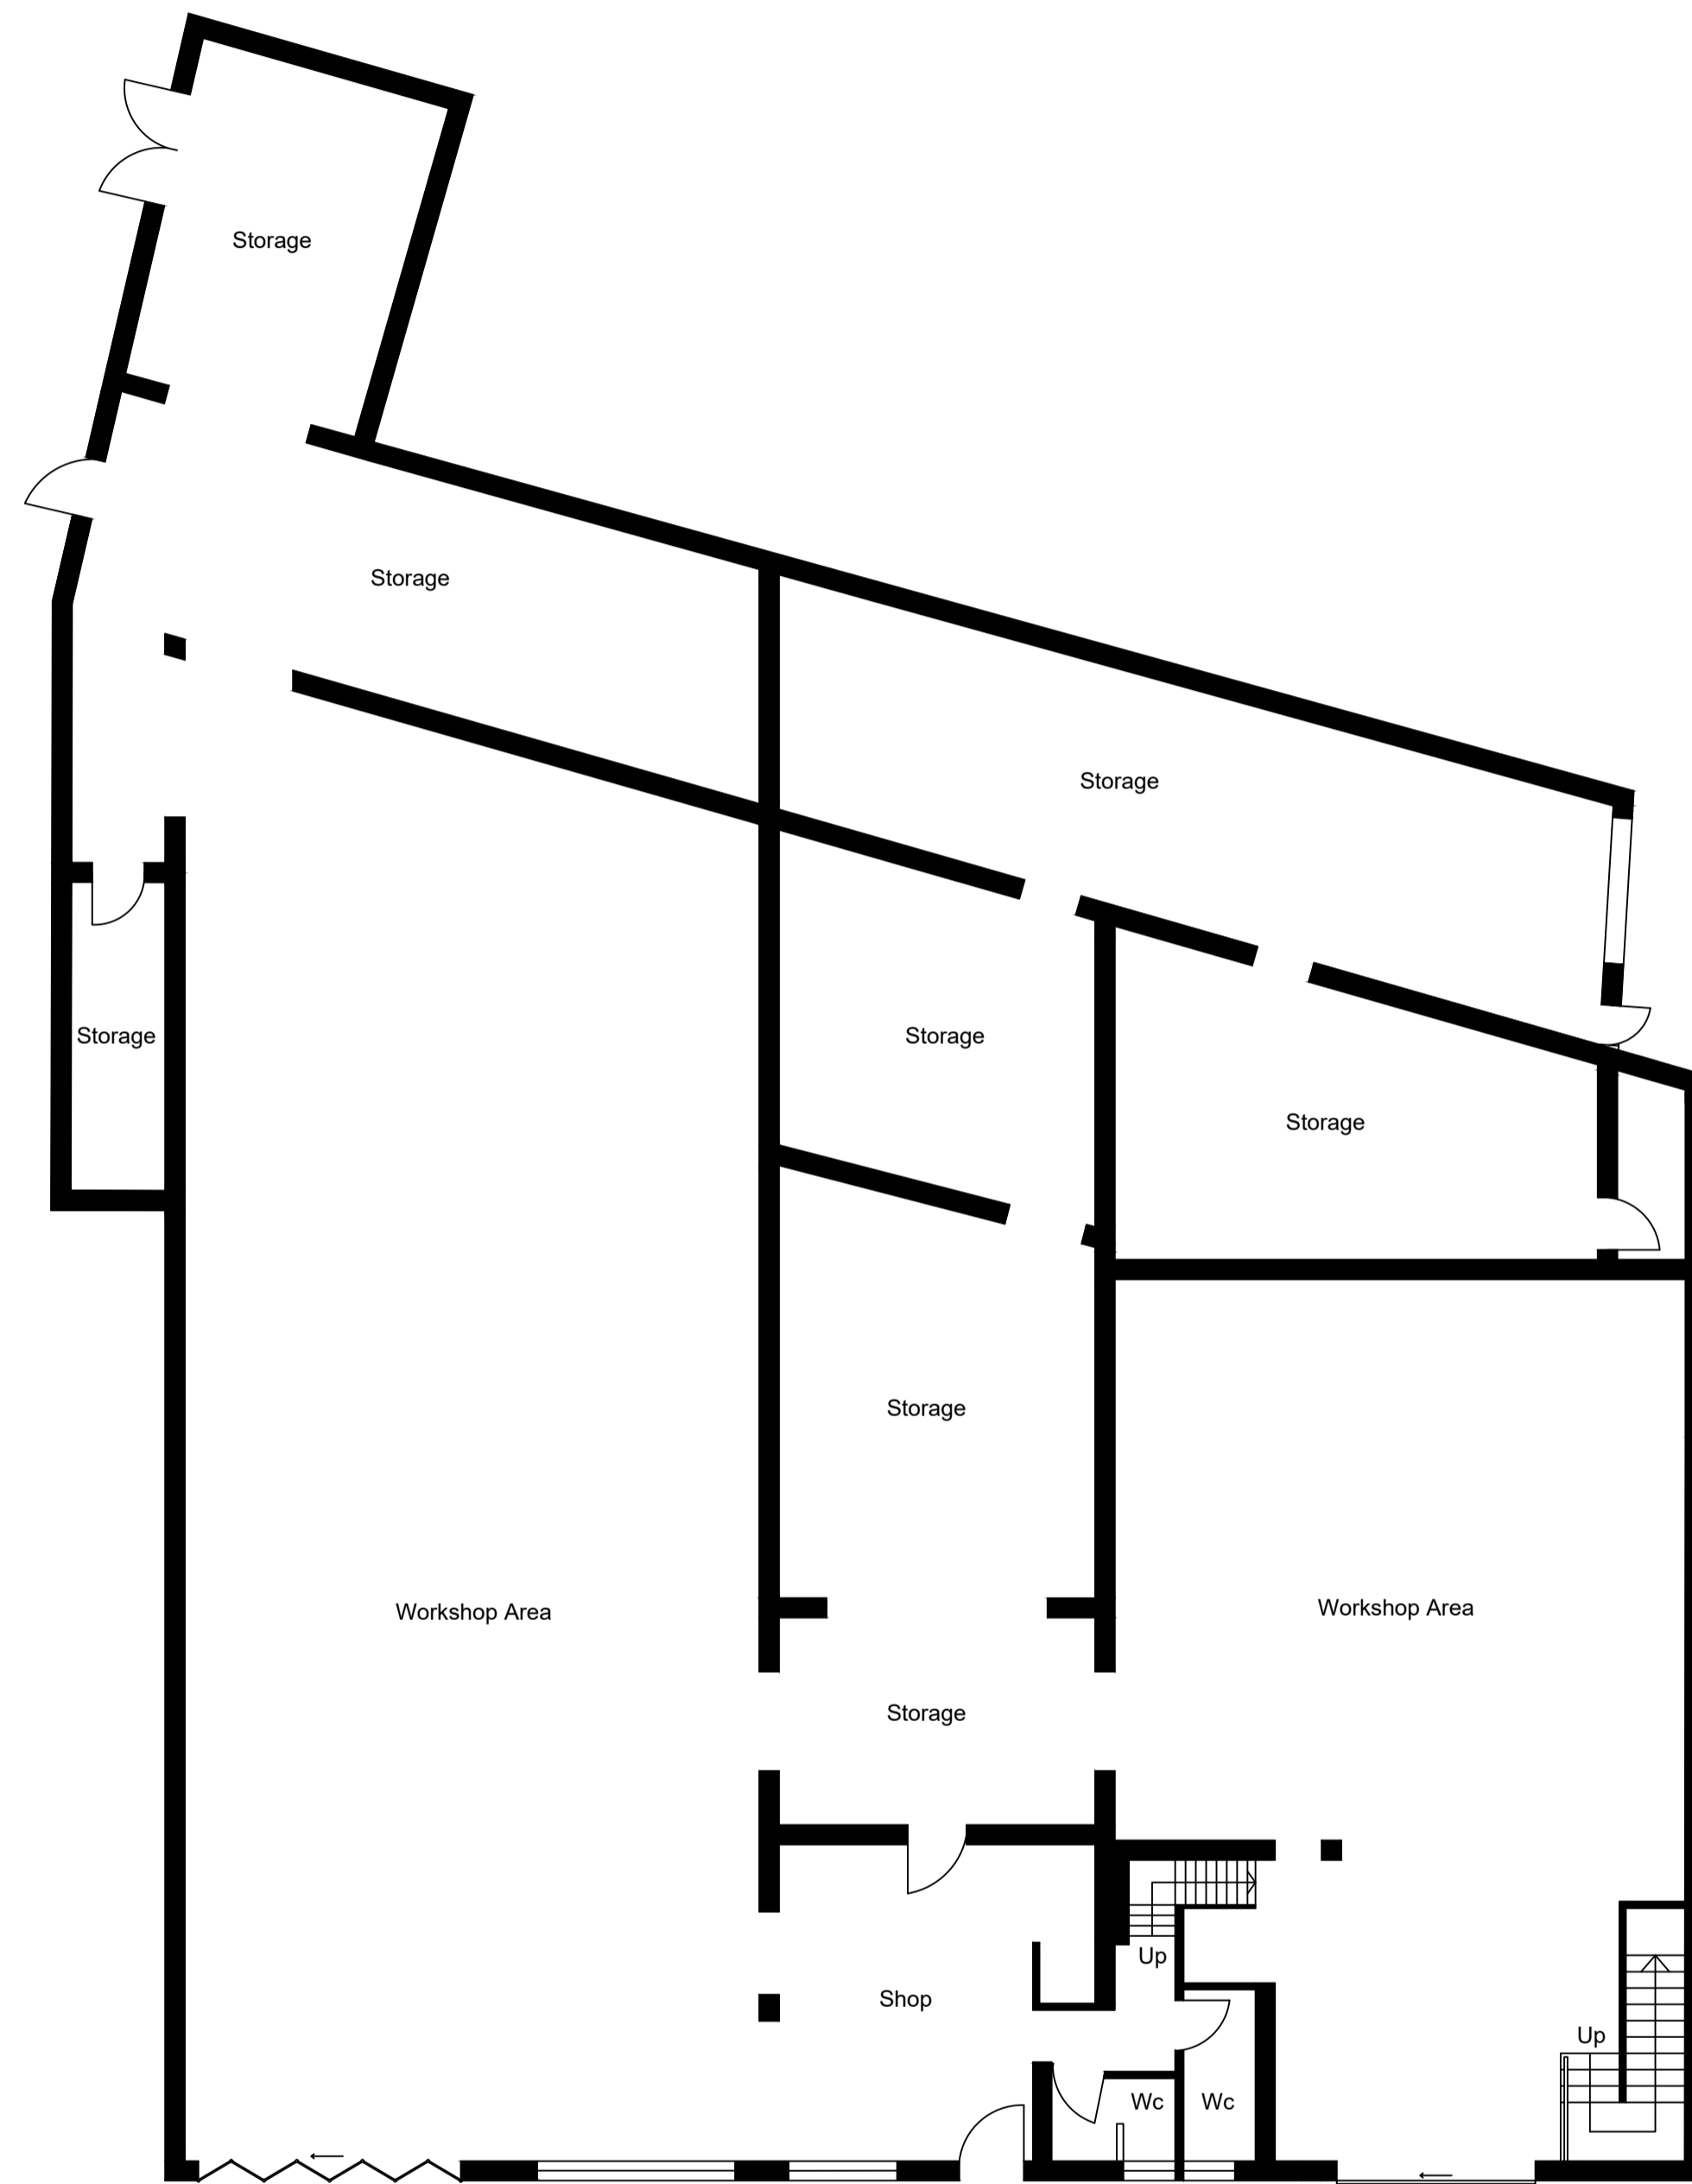

Ground Floor

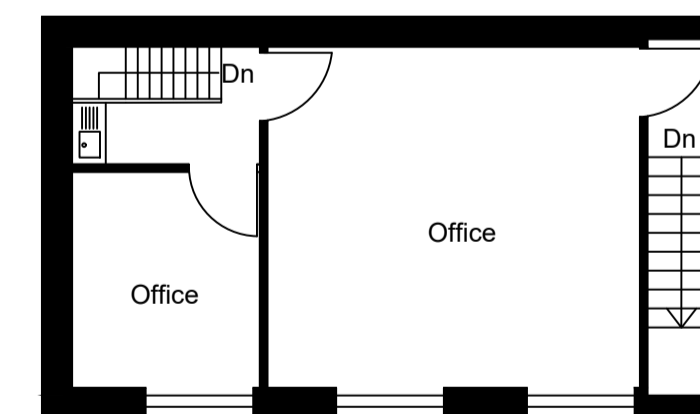

First Floor