

Marathon House
The Sidings Business Park
Whalley, BB7 9SE

01254 823 885

www.peterhitchenarchitects.co.uk

NOTES:

For change of use application only.

Refer to the supporting statement.

No.	Description	Date

CLIENT:
Mr Allah Ditta

4 Holden Street, Clitheroe,
BB7 1LU

PROJECT:
Former Harrisons Engineering
Kendal Street, Clitheroe BB7 1PA

SHEET: Proposed Floor Plans
-Ground Floor
-First Floor

Project number PHA/1069

Date 04/11/2025


Drawn by LM

Checked by PH


A1.1

Scale 1 : 100

Sheet size A1

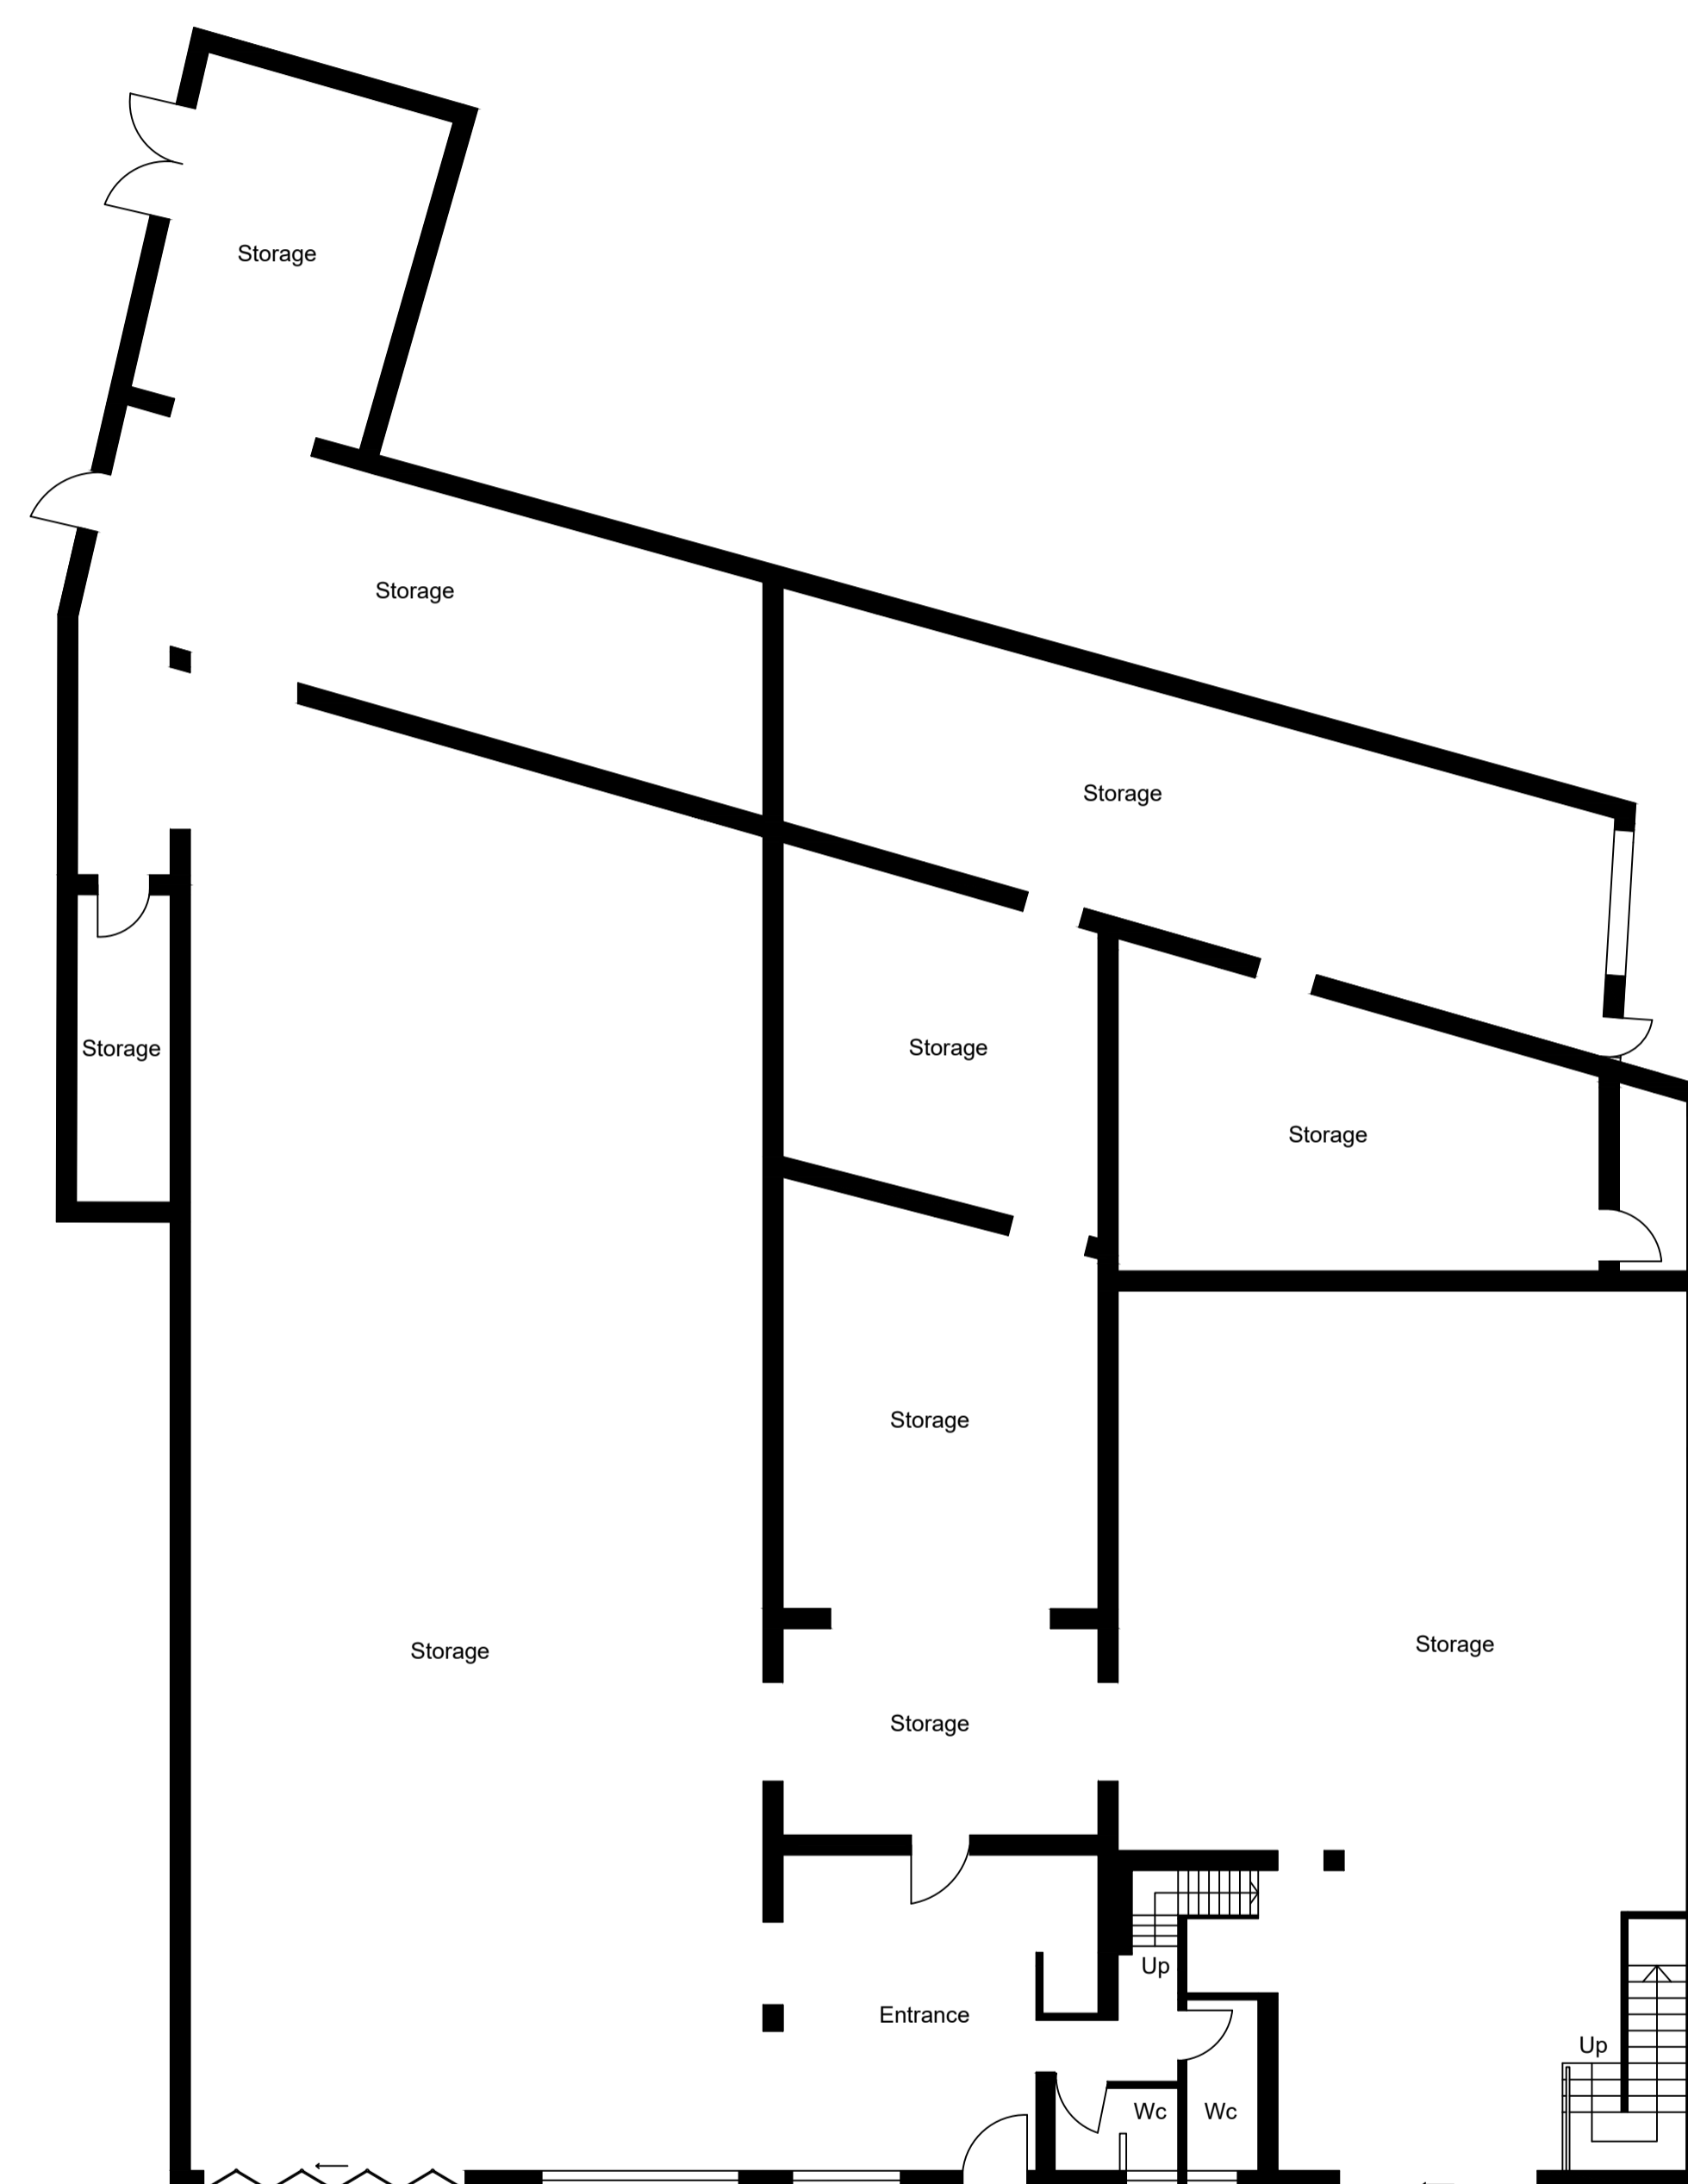

Ground Floor

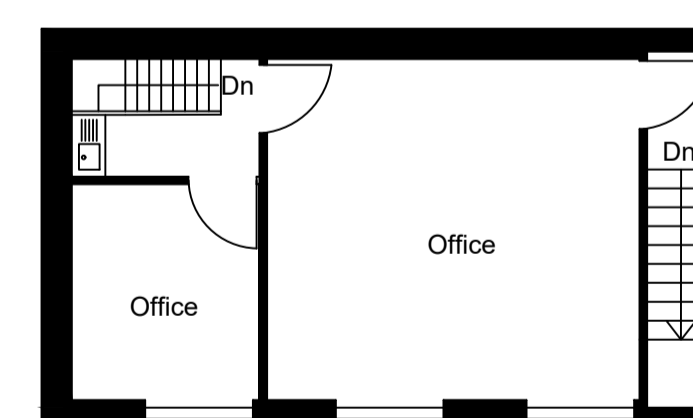

First Floor