



Existing Buildings


As Existing

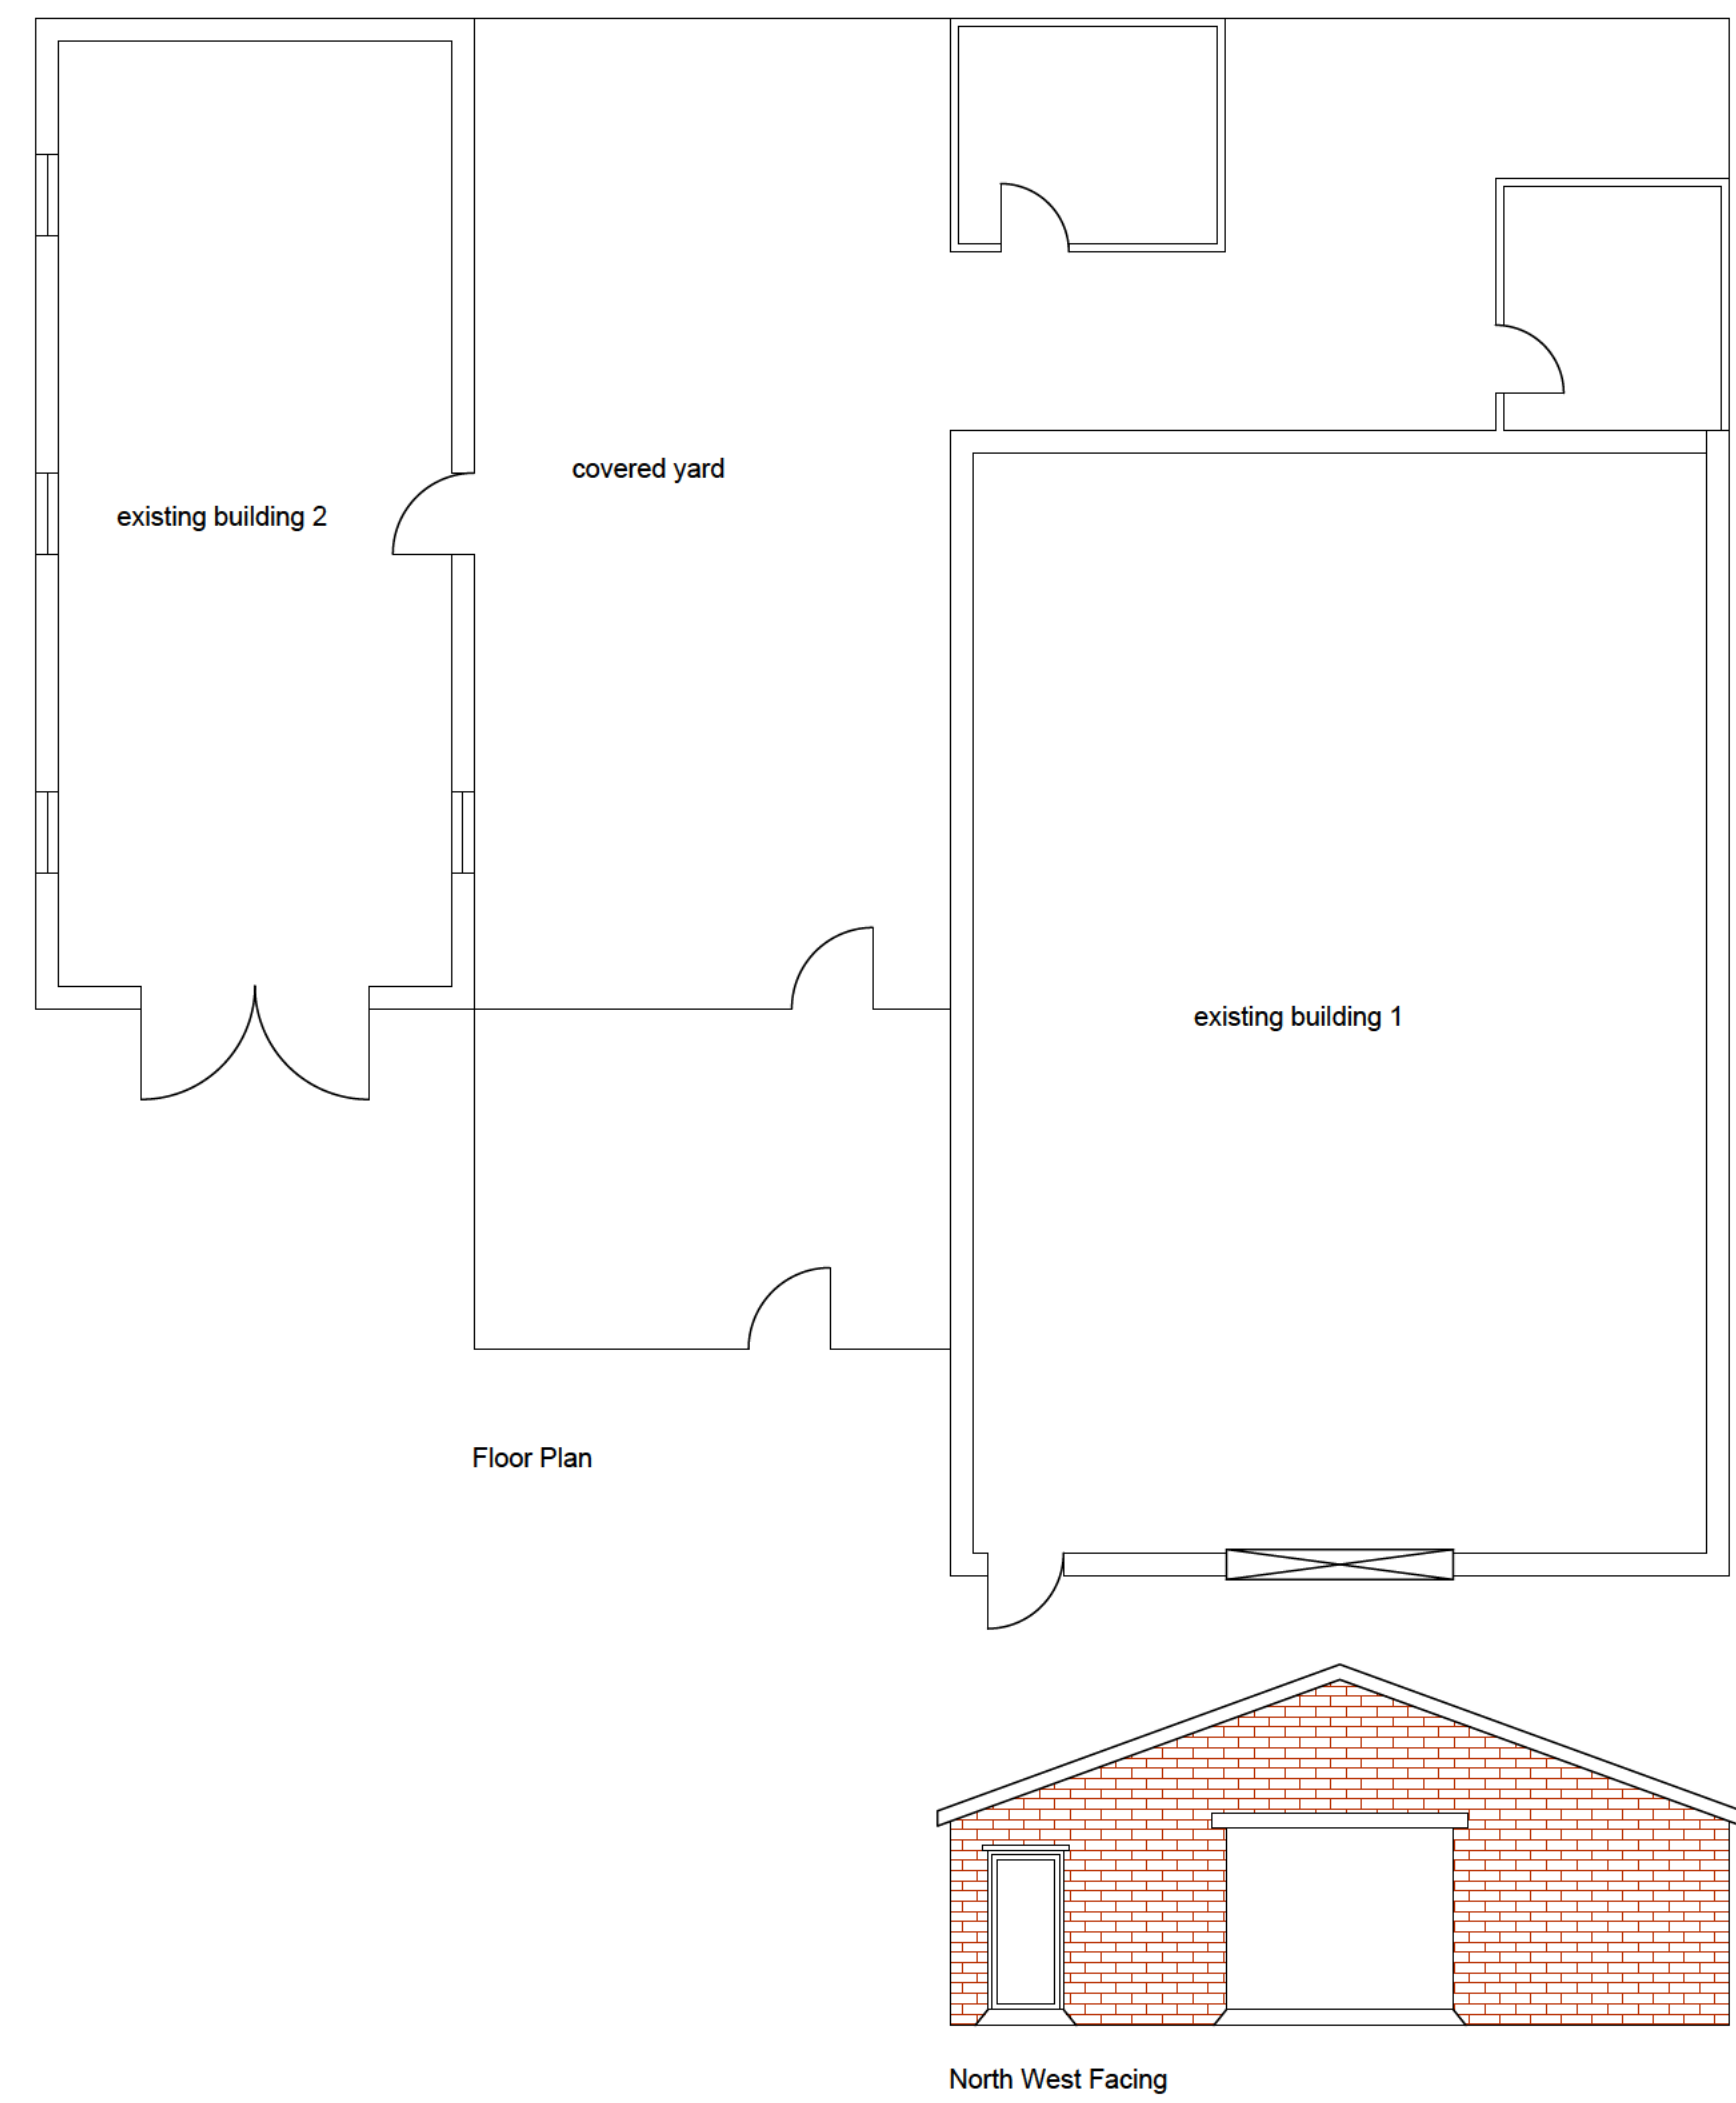

As Propsed

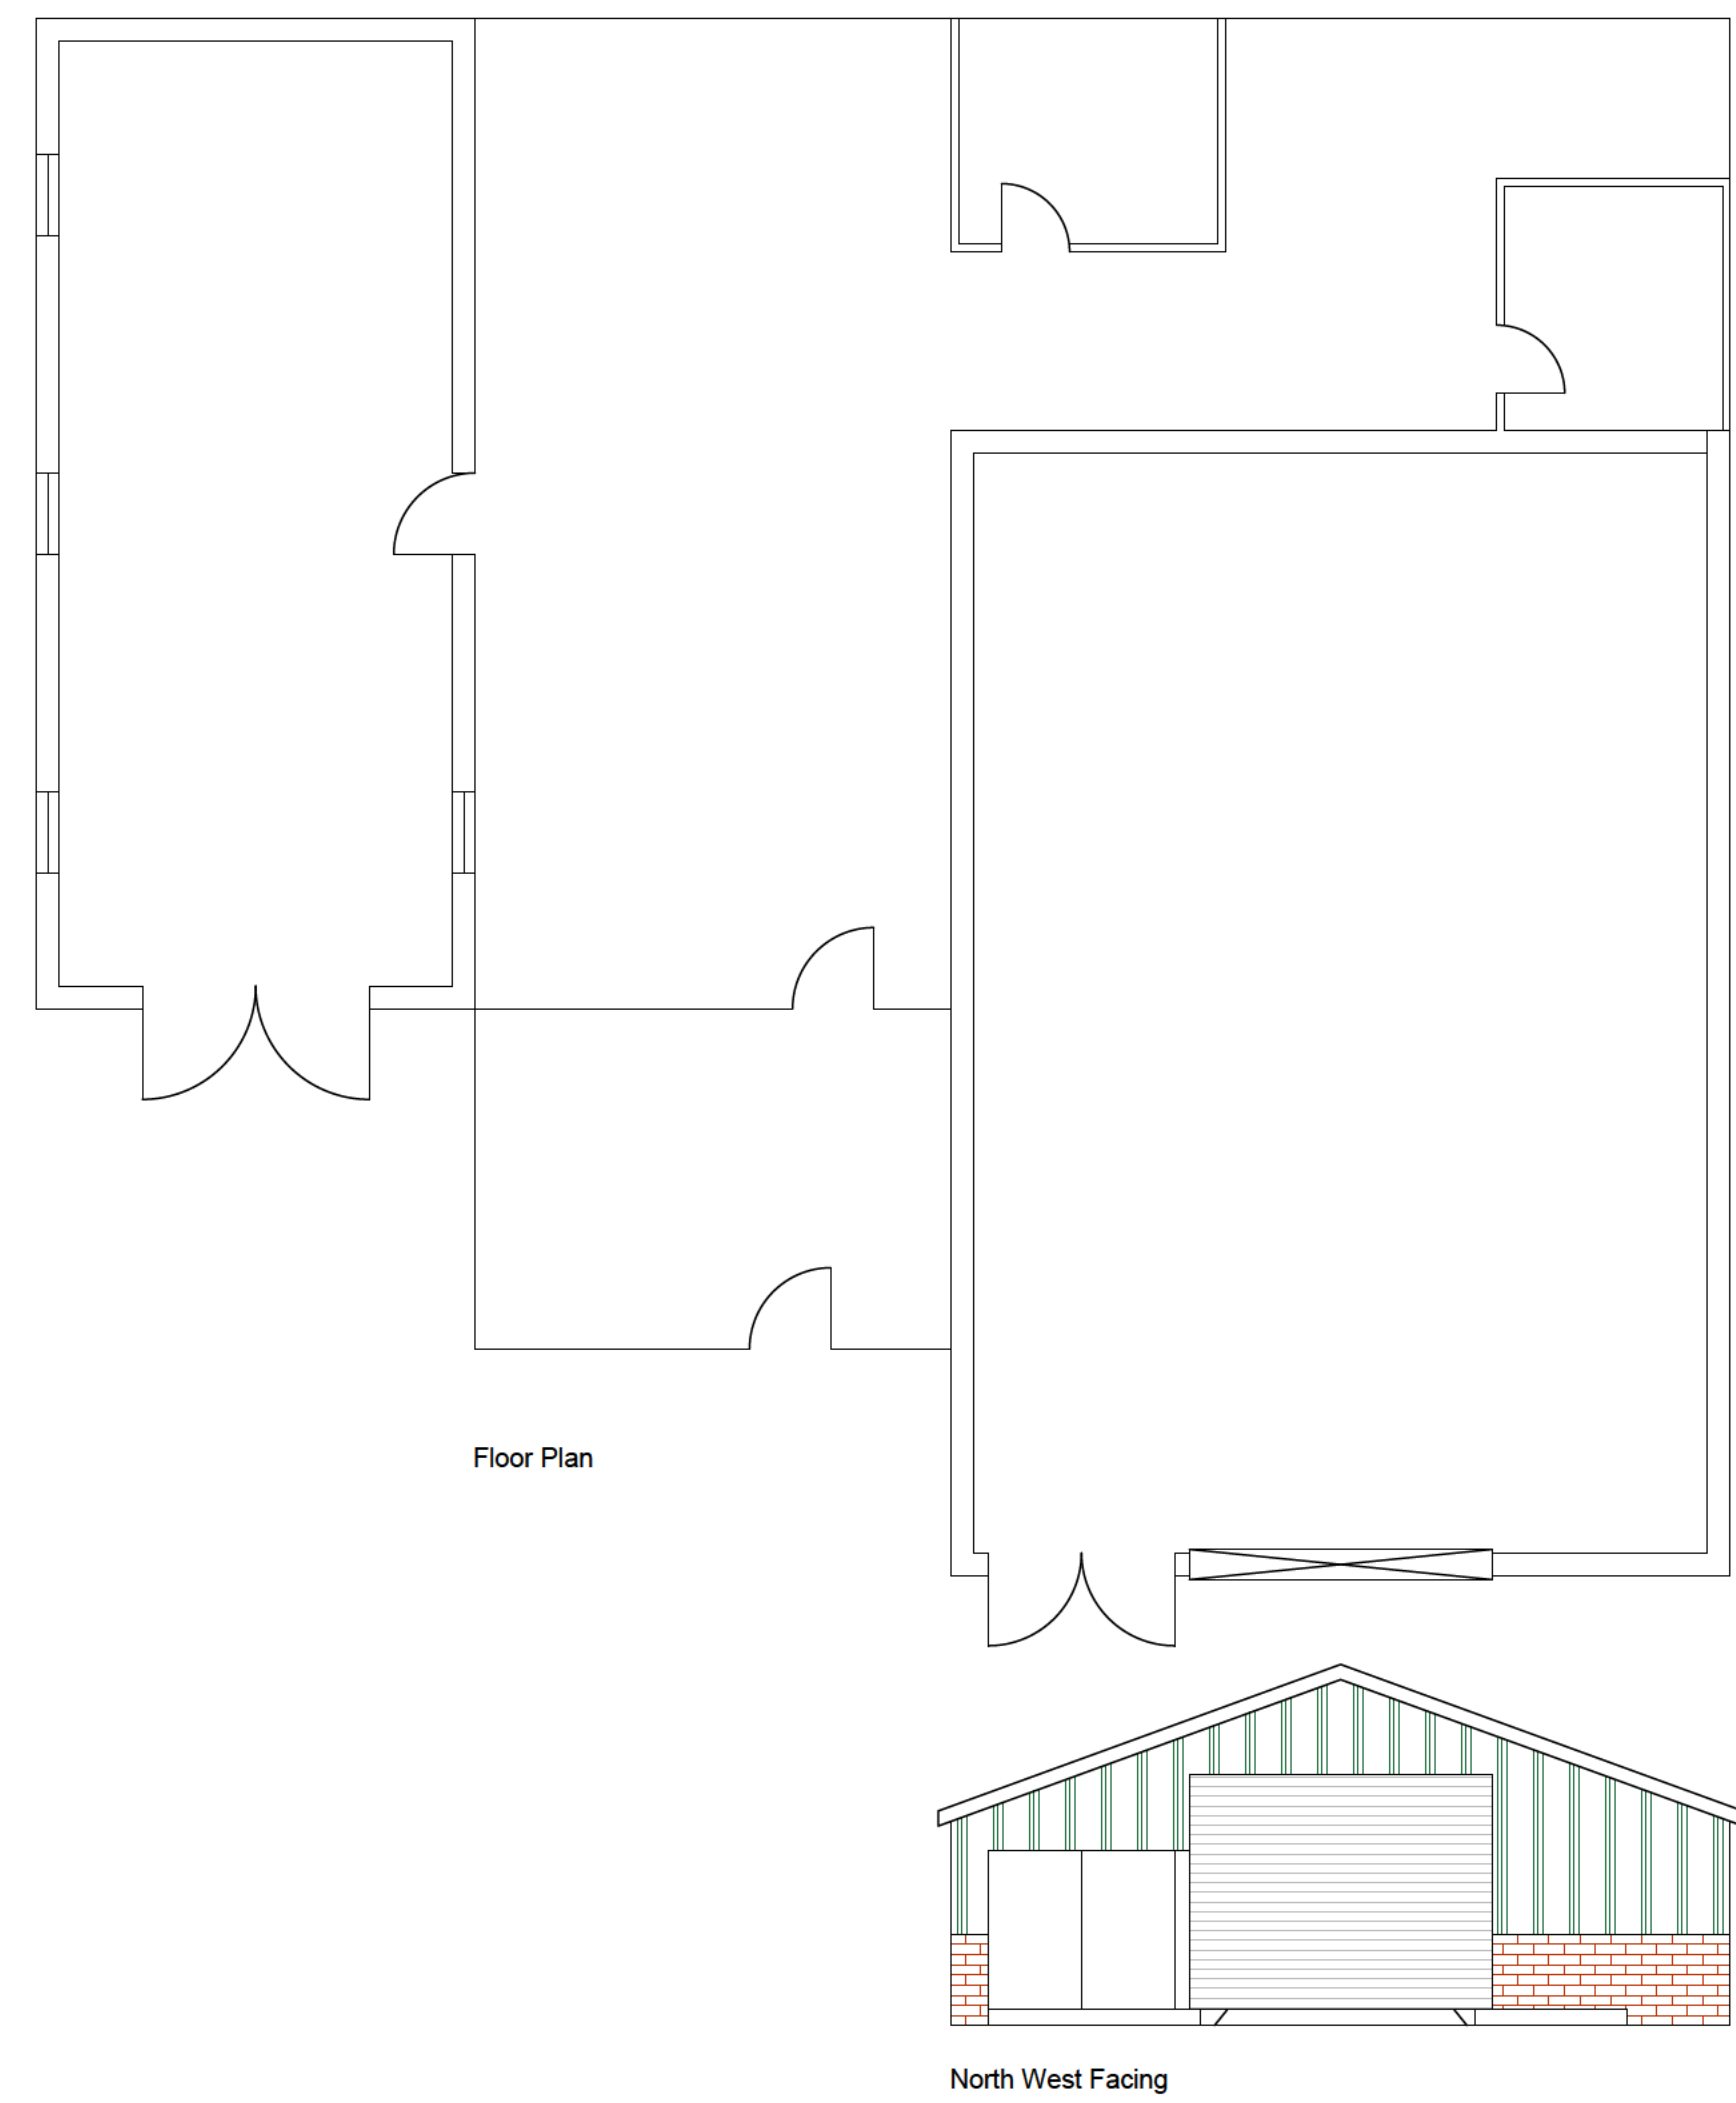

Roof Plan

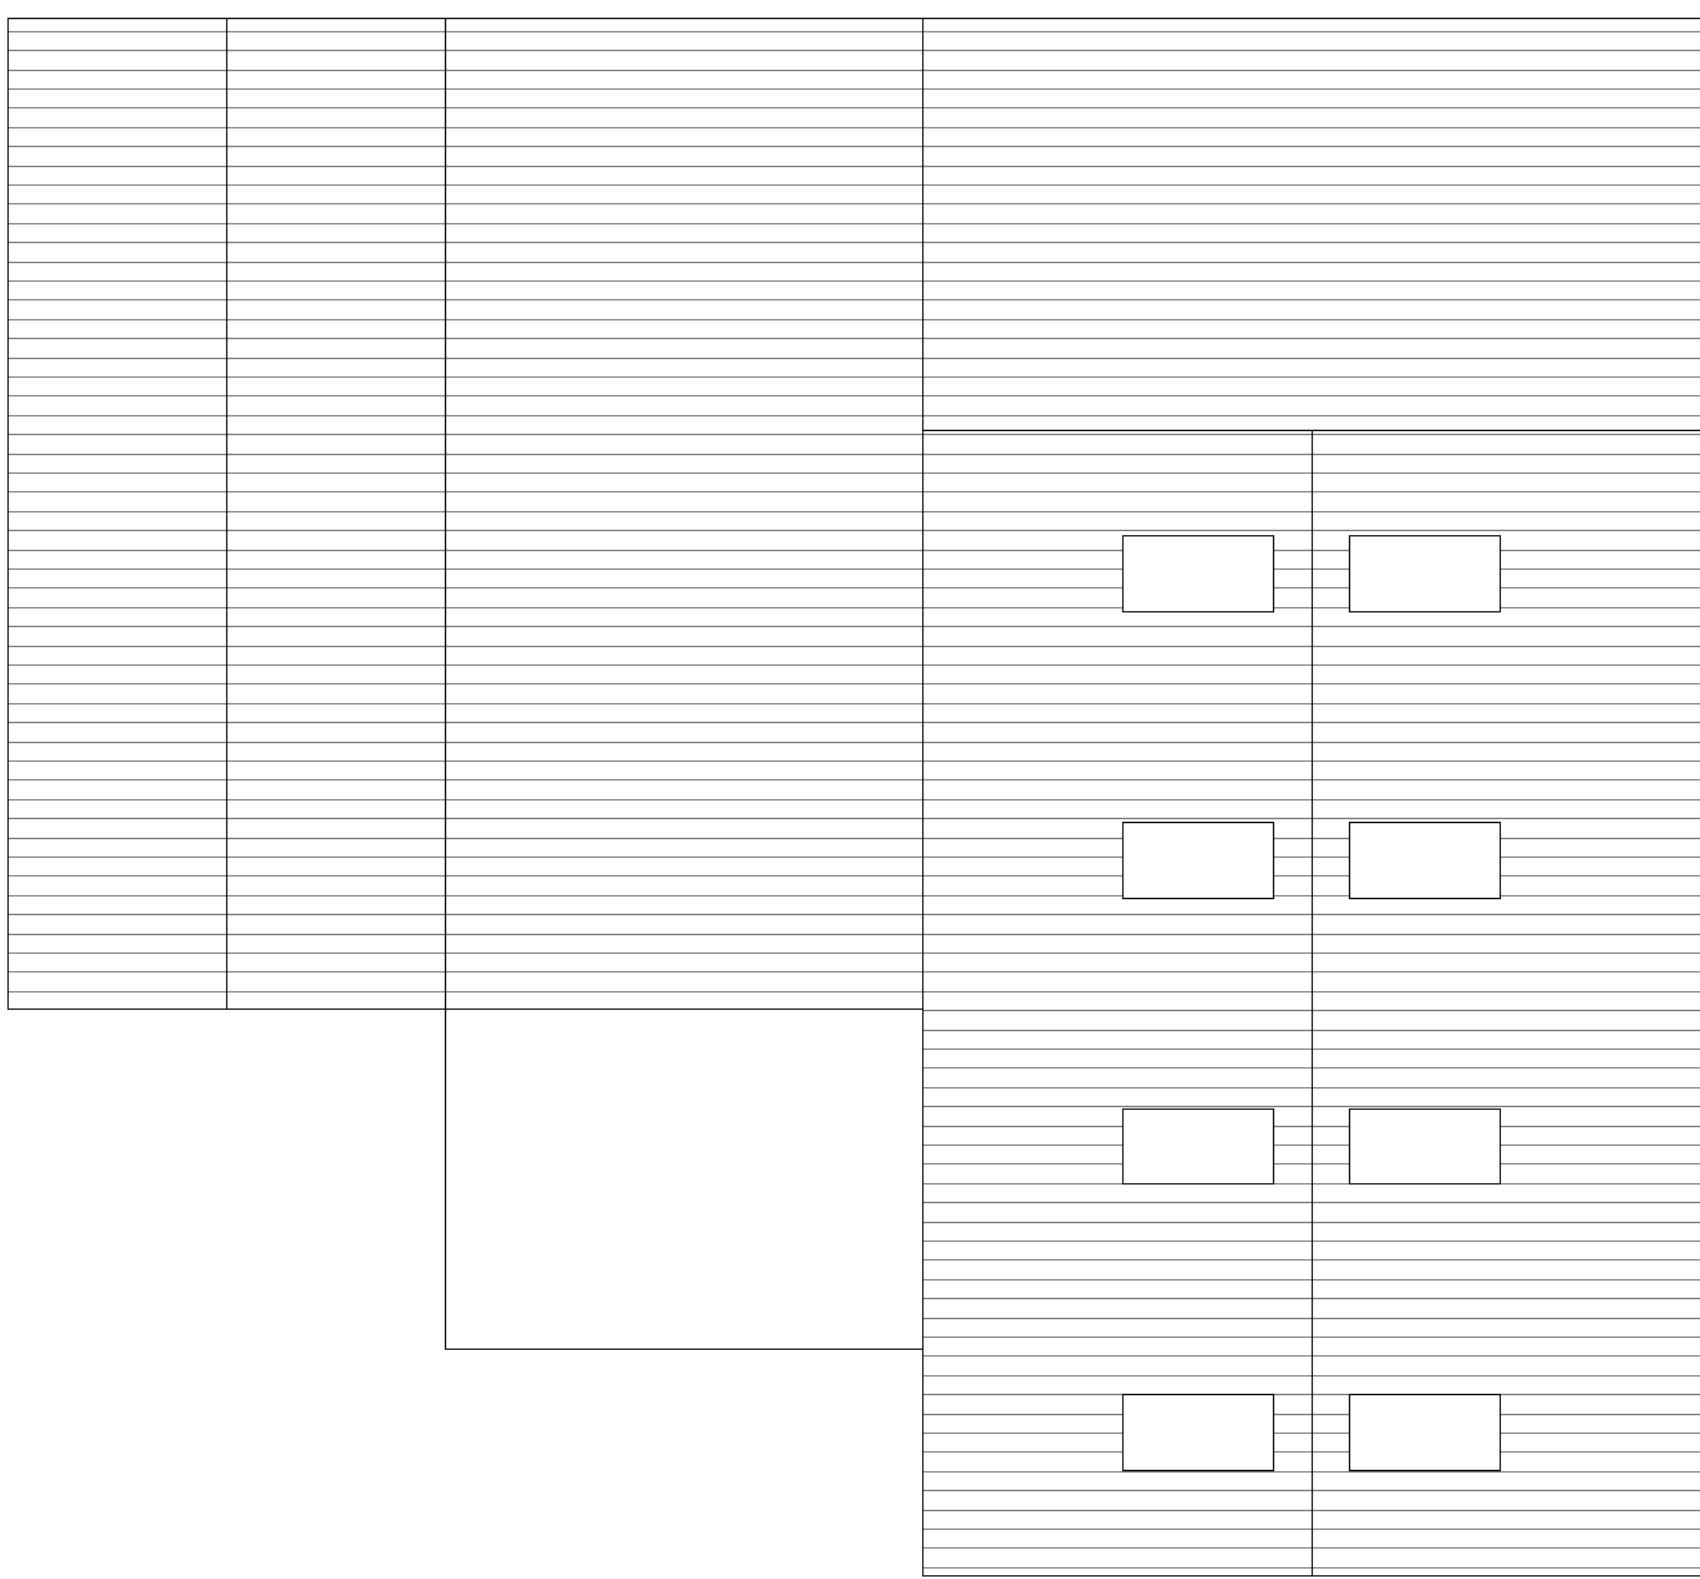

Materials:
Walls: Juniper green box profile tin with brick below
Roof: Cement fibre sheets
Doors: Stainless steel

Planning
Consultancy
Ltd

Client:

Andrew Hodgkinson

Site Address:

High Head Farm, Moss Lane,
Chipping PR3 2TR

Drawing Title:

FLOOR PLANS AND ELEVATIONS -
EXISTING BUILDING

Scale:

1:100 @ A1

Rev:

Rev 01

Date:

2nd September 2006

Ref:

SF/AH4627

PROJECT:

Change of use of existing buildings from
cheese manufacture to a welding and
fabrication workshop (Use Class B2) to
include external alterations to the existing
building, a change of use of land and erection
of a storage building.

These plans are provided for planning approval only, while every care
has been taken to ensure plans are correct and accurate, it is the
responsibility of the client to ensure that the plans are used for the
purpose intended and to the satisfaction of all parties.

Office A Bradley Hill,
Garstang Road, Cloughton
on Stock, Preston PR5 5GA
Telephone 01995 640135
Mobile 07792 111111
e-mail: [redacted]