


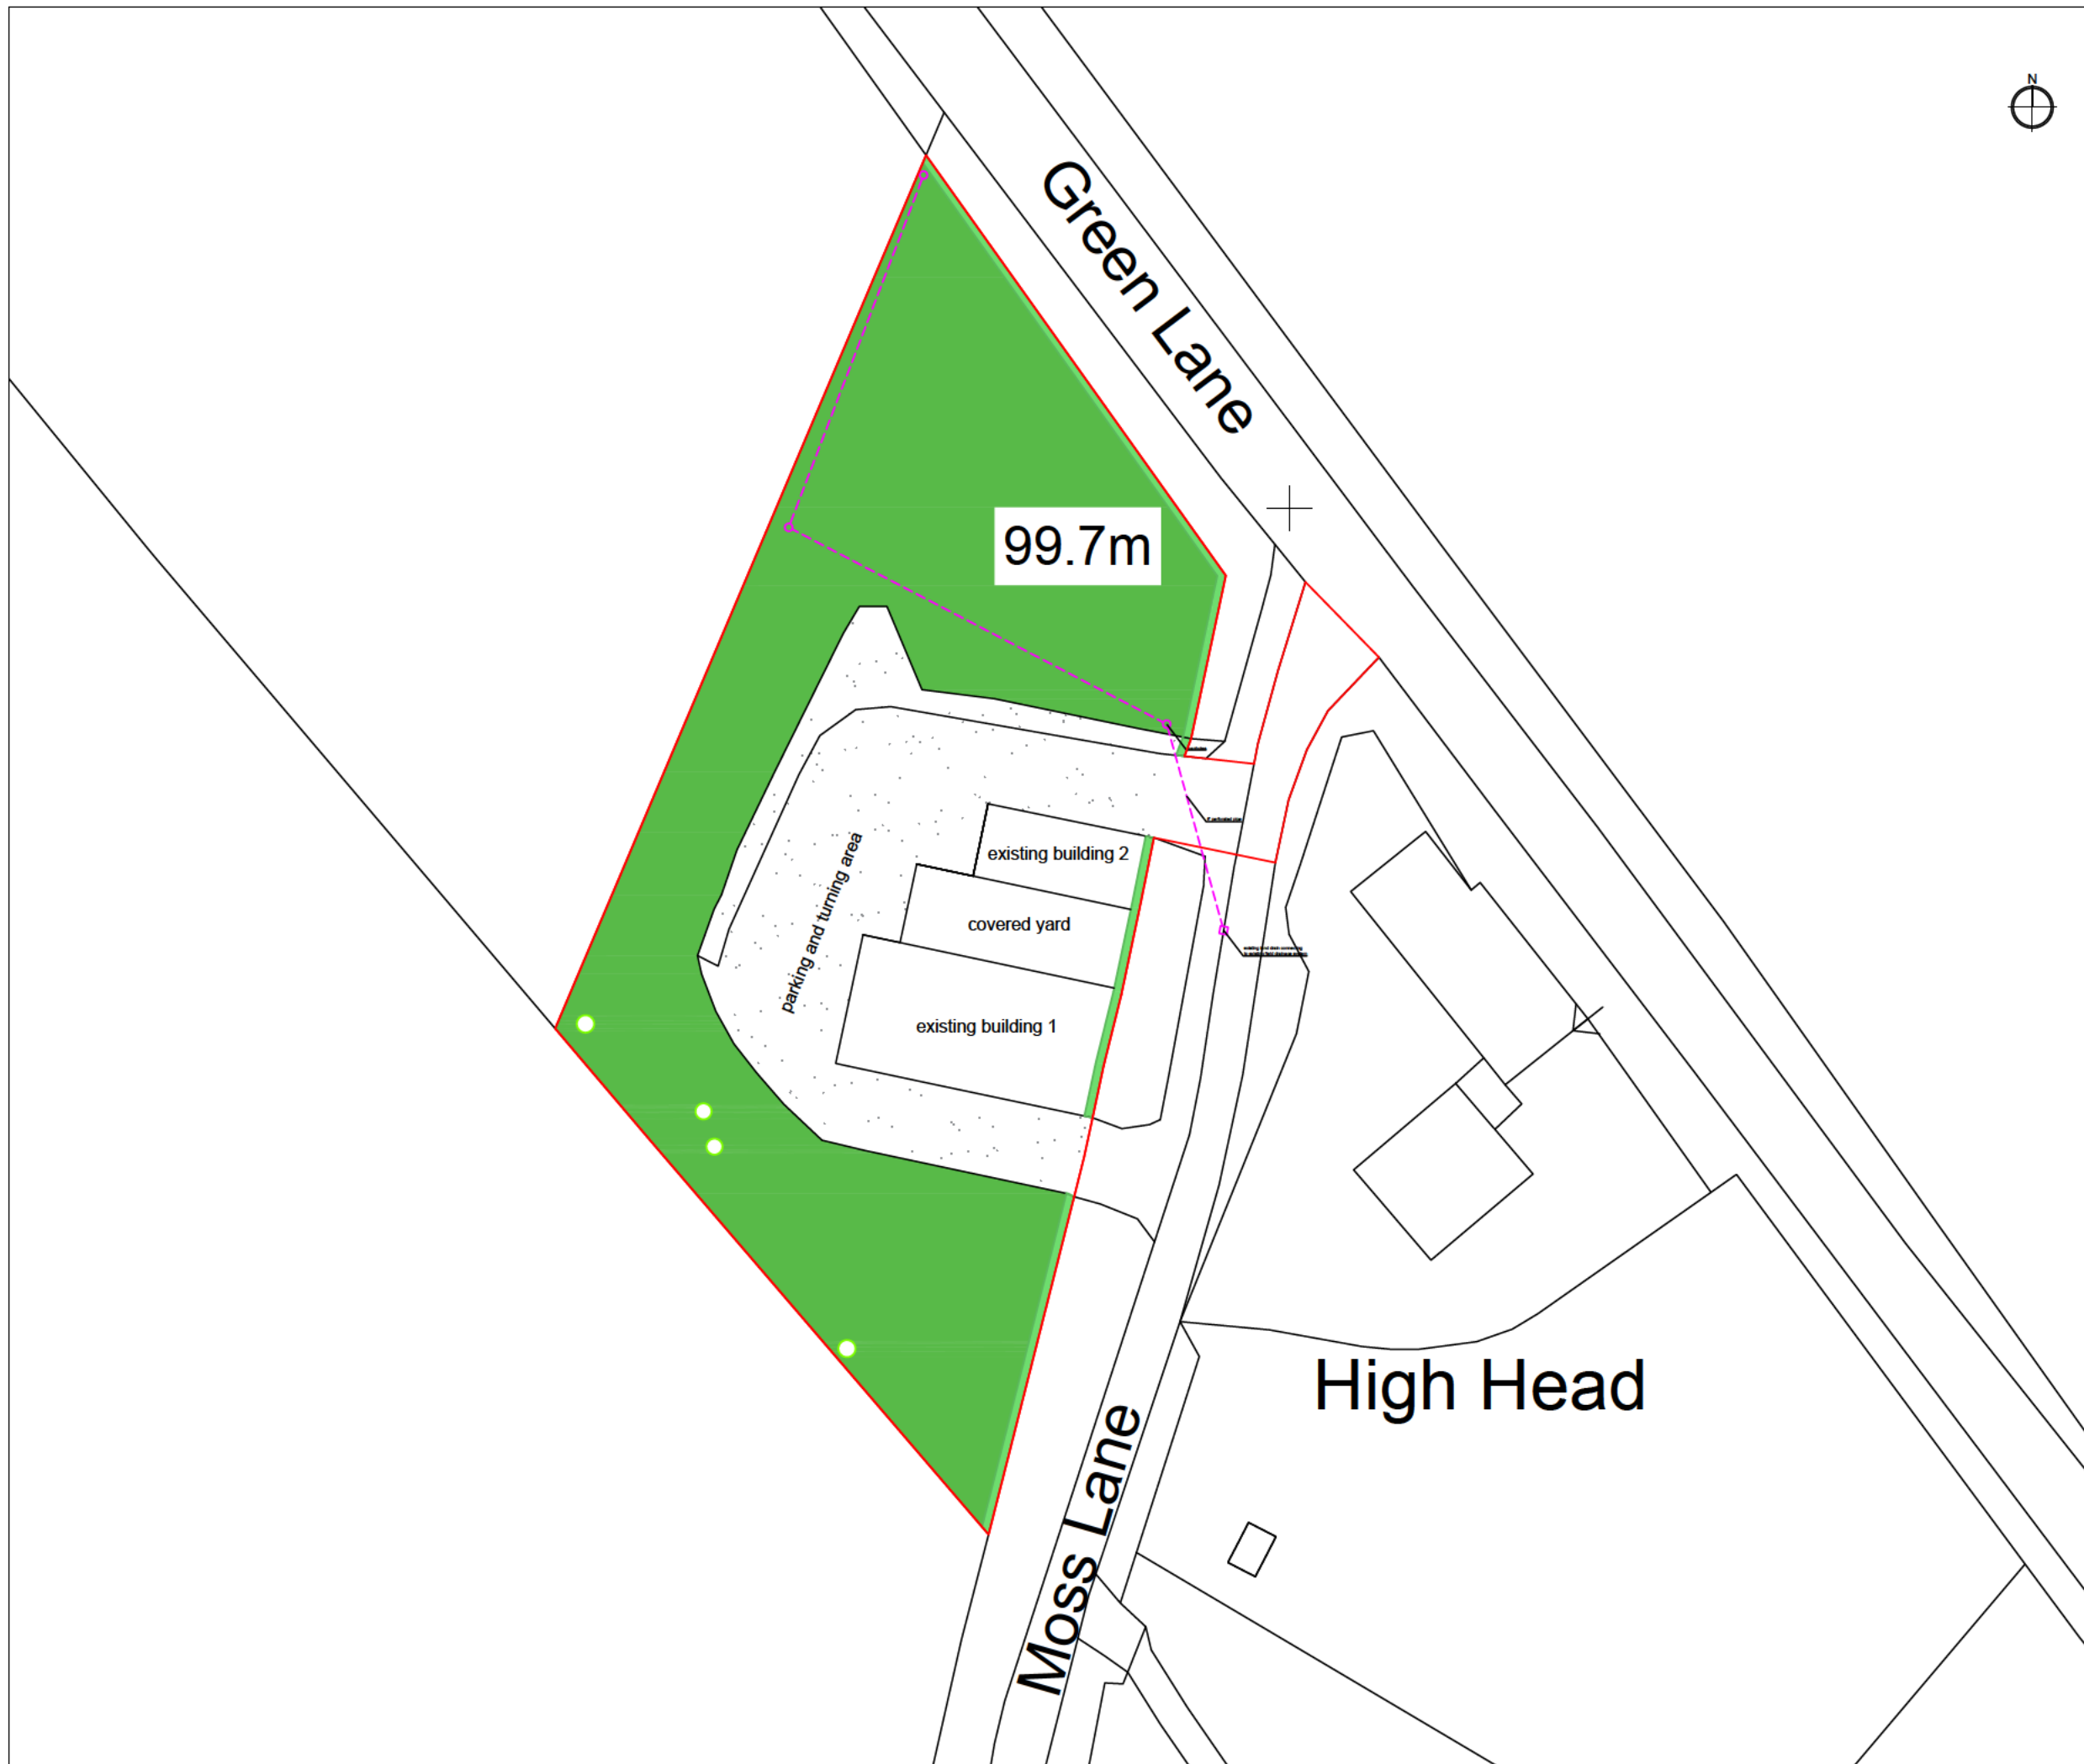

 Office A Bradley Hill, Garstang Road, Claughton on Brock, Preston PR3 0GA Telephone 01995 640135. [Redacted]	
Client:	Andrew Hodgkinson
Site Address:	High Head Barn, Moss Lane, Chipping PR3 2TR
Drawing Title: EXISTING SITE PLAN	
Scale:	1:500 @ A3
Rev:	Rev02
Date:	11th June 2026
Ref:	SP/AH/4427
PROJECT: Change of use of existing buildings from cheese manufacture to a welding and fabrication workshop (Use Class B2) and change of use of land and erection of a storage building for use in association with an agricultural contracting business (Use Class B8)	
These plans are provided for planning approval only, while every care has been taken to ensure plans are correct and to scale, it is the responsibility of the developer to check all measurements prior to the commencement of any works.	