



Existing Buildings


As Existing

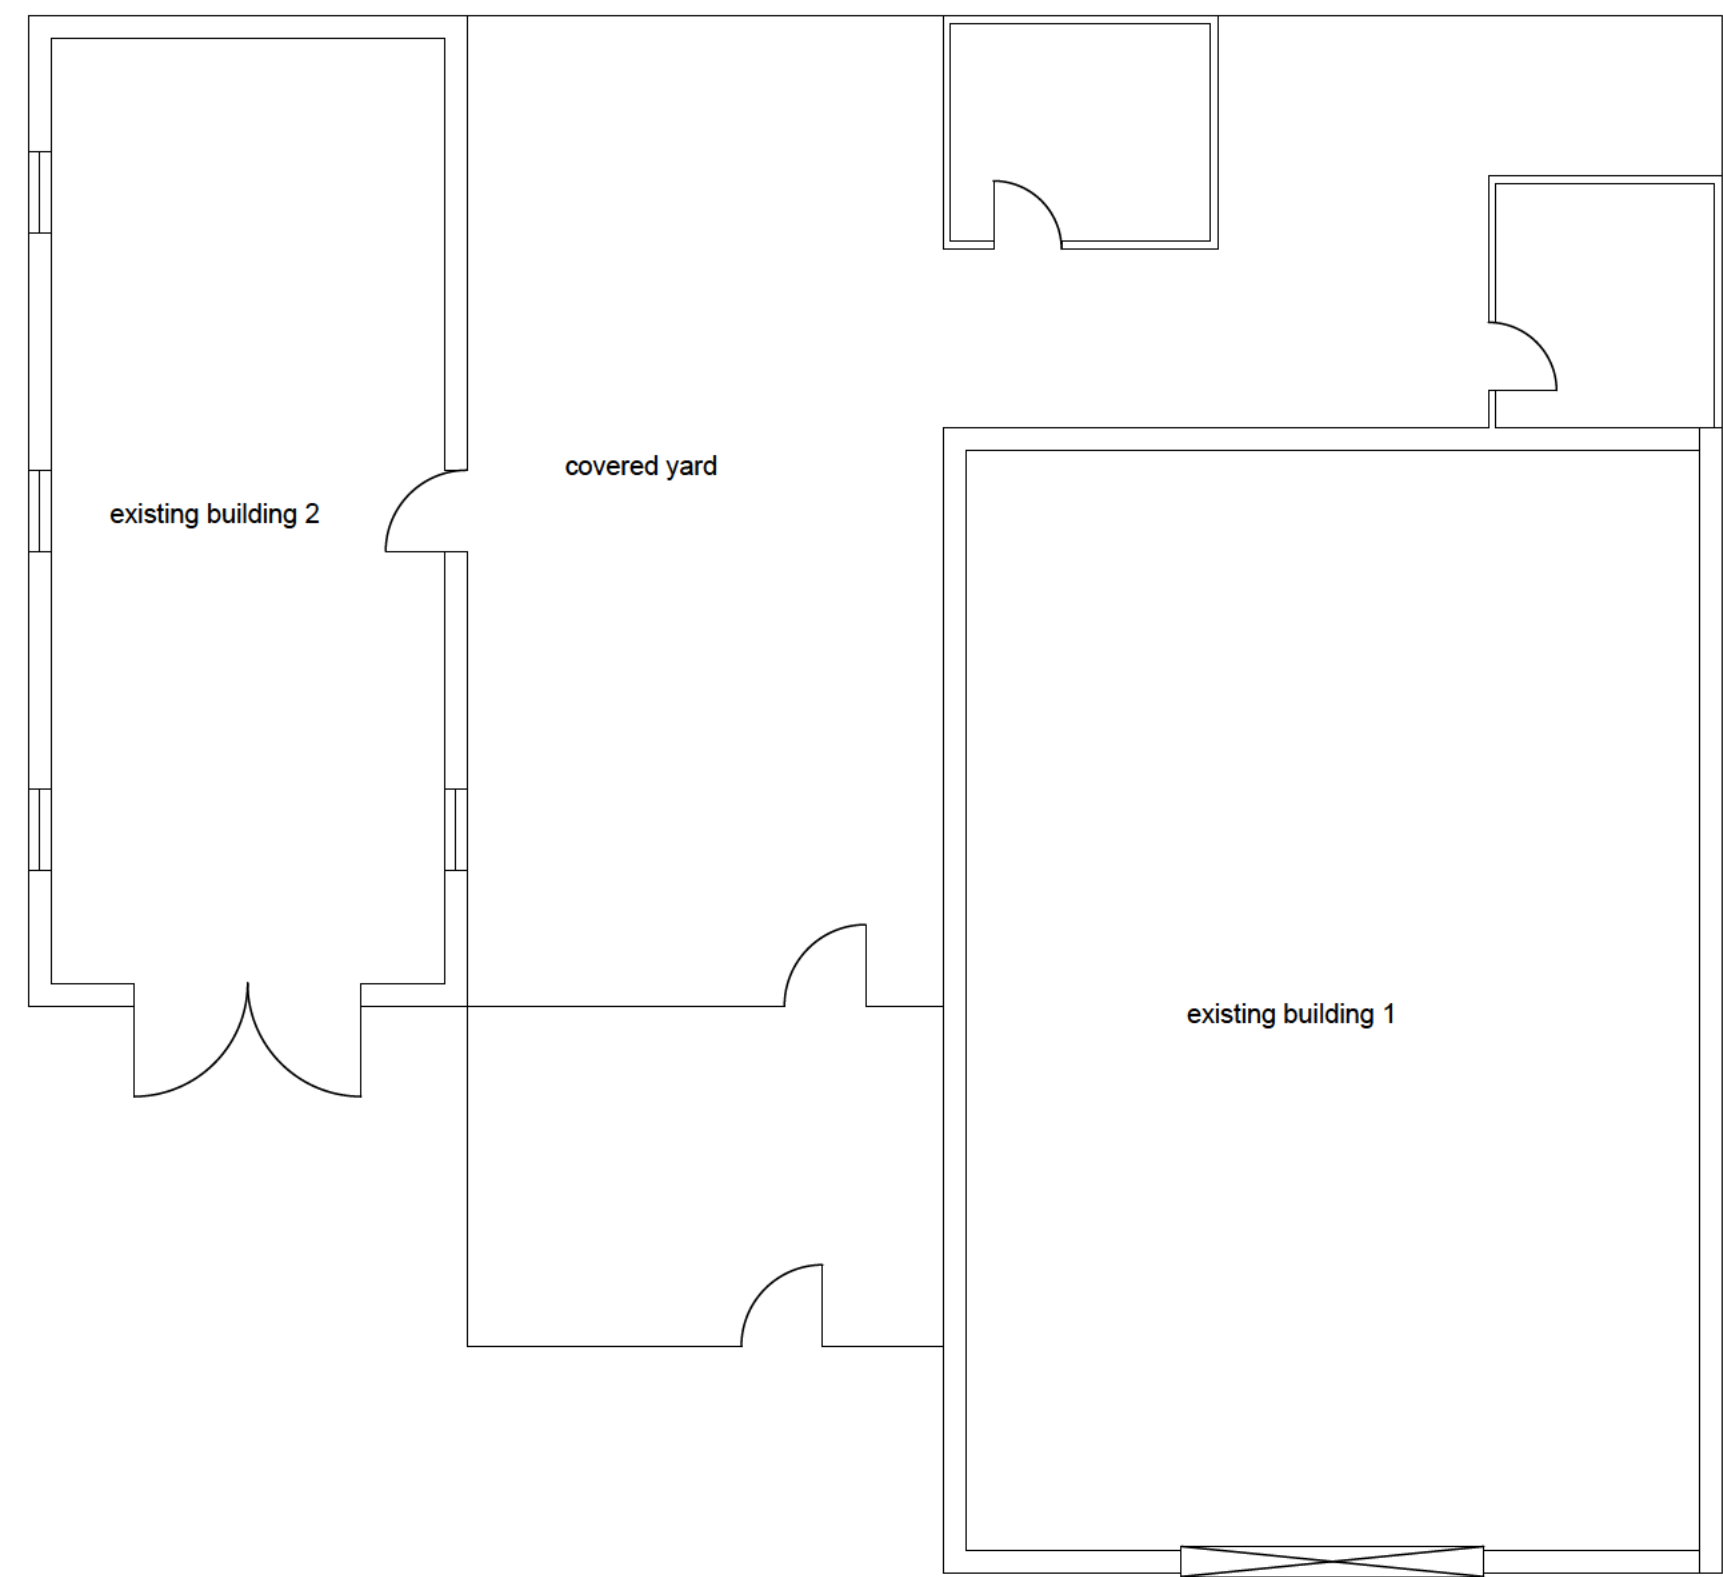


As Propsed

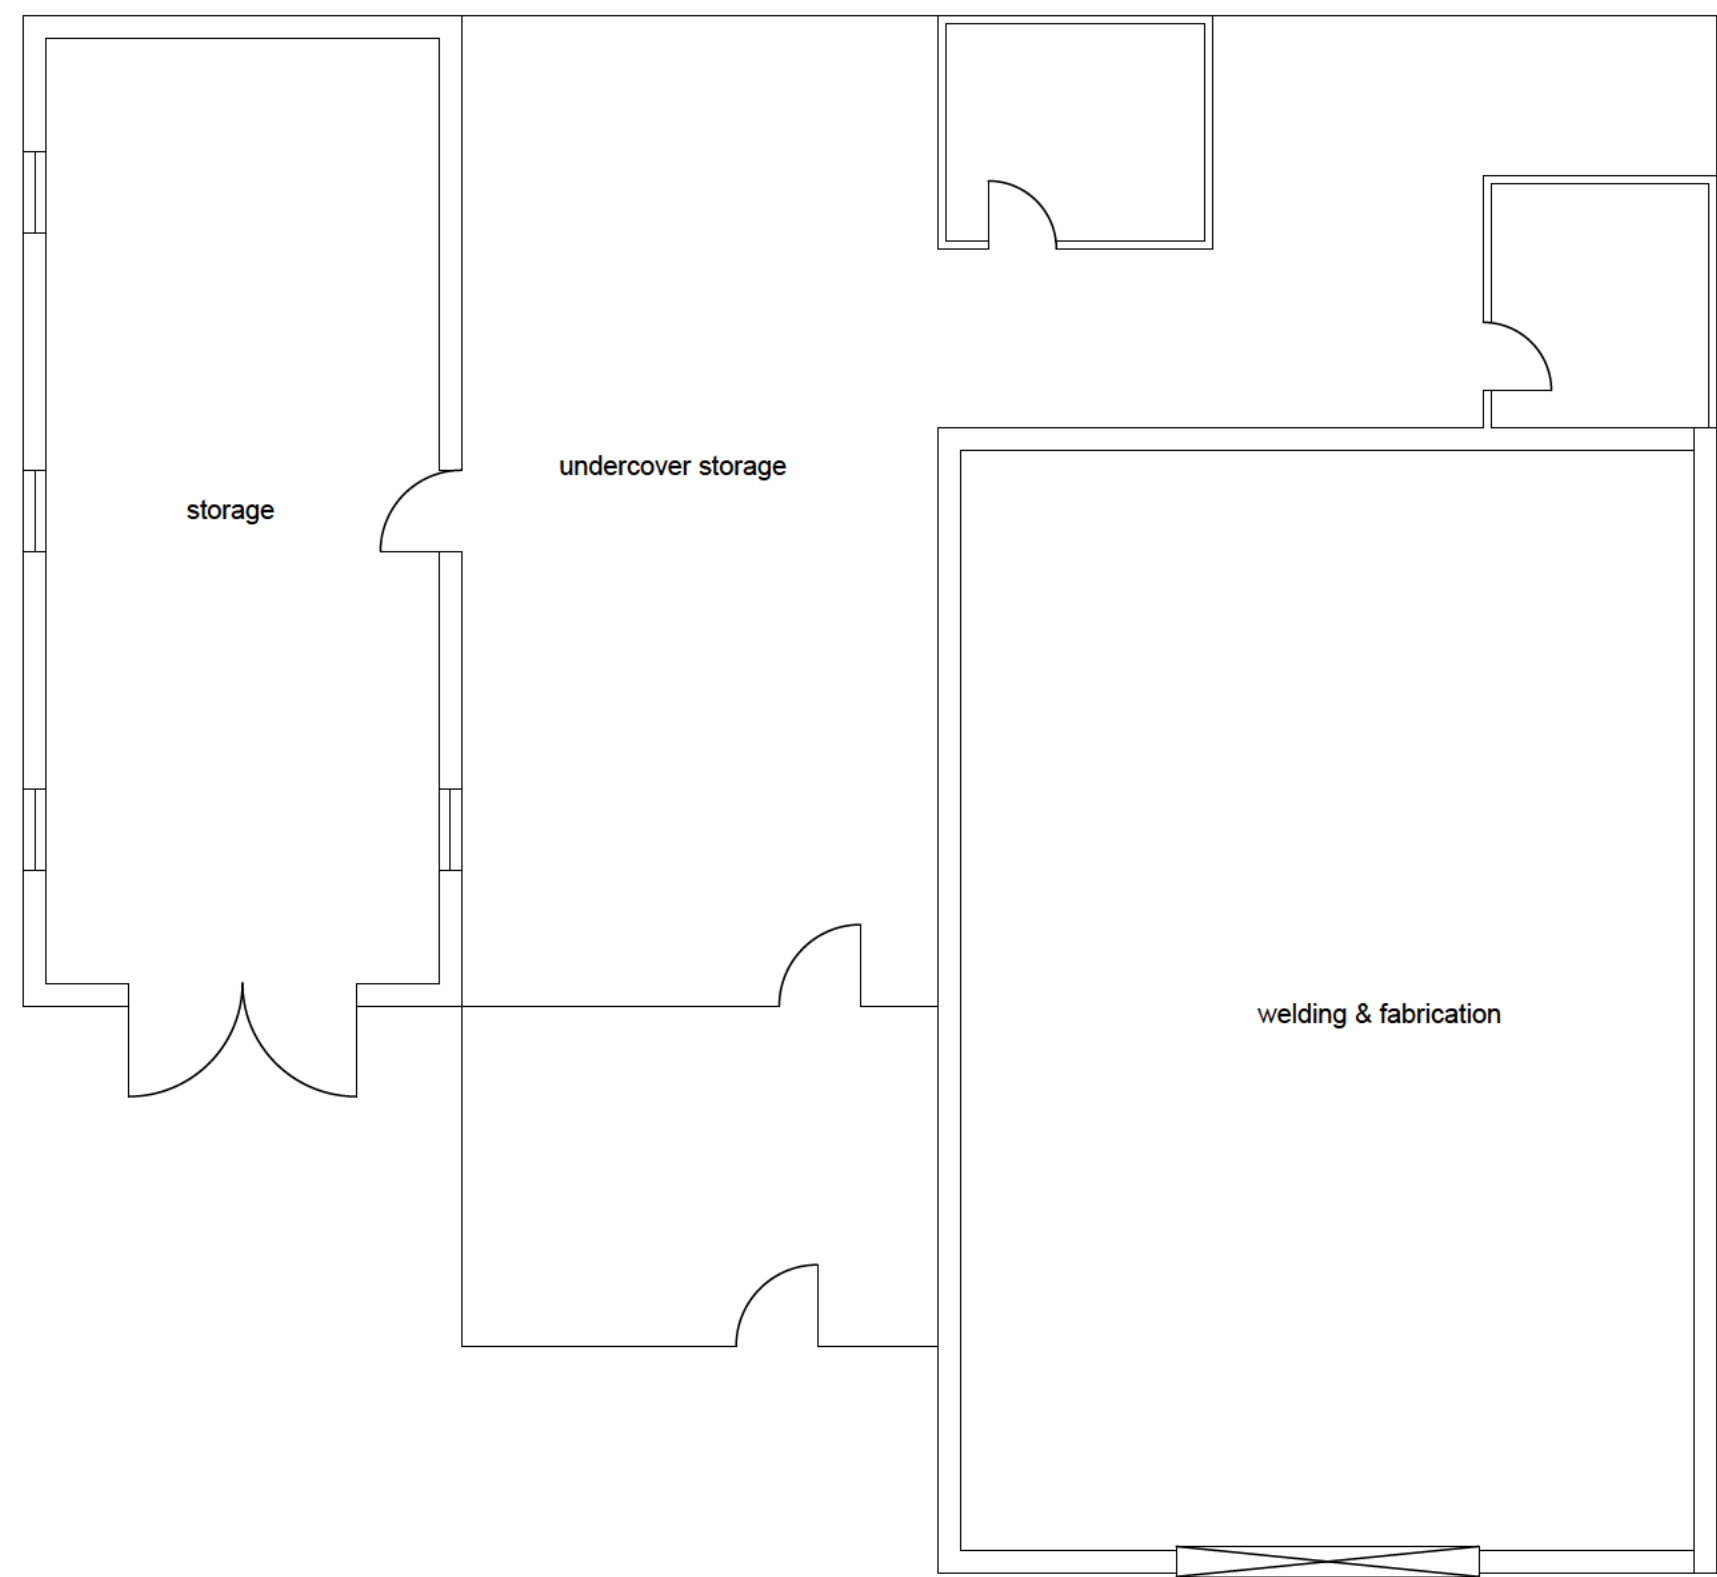


Roof Plan

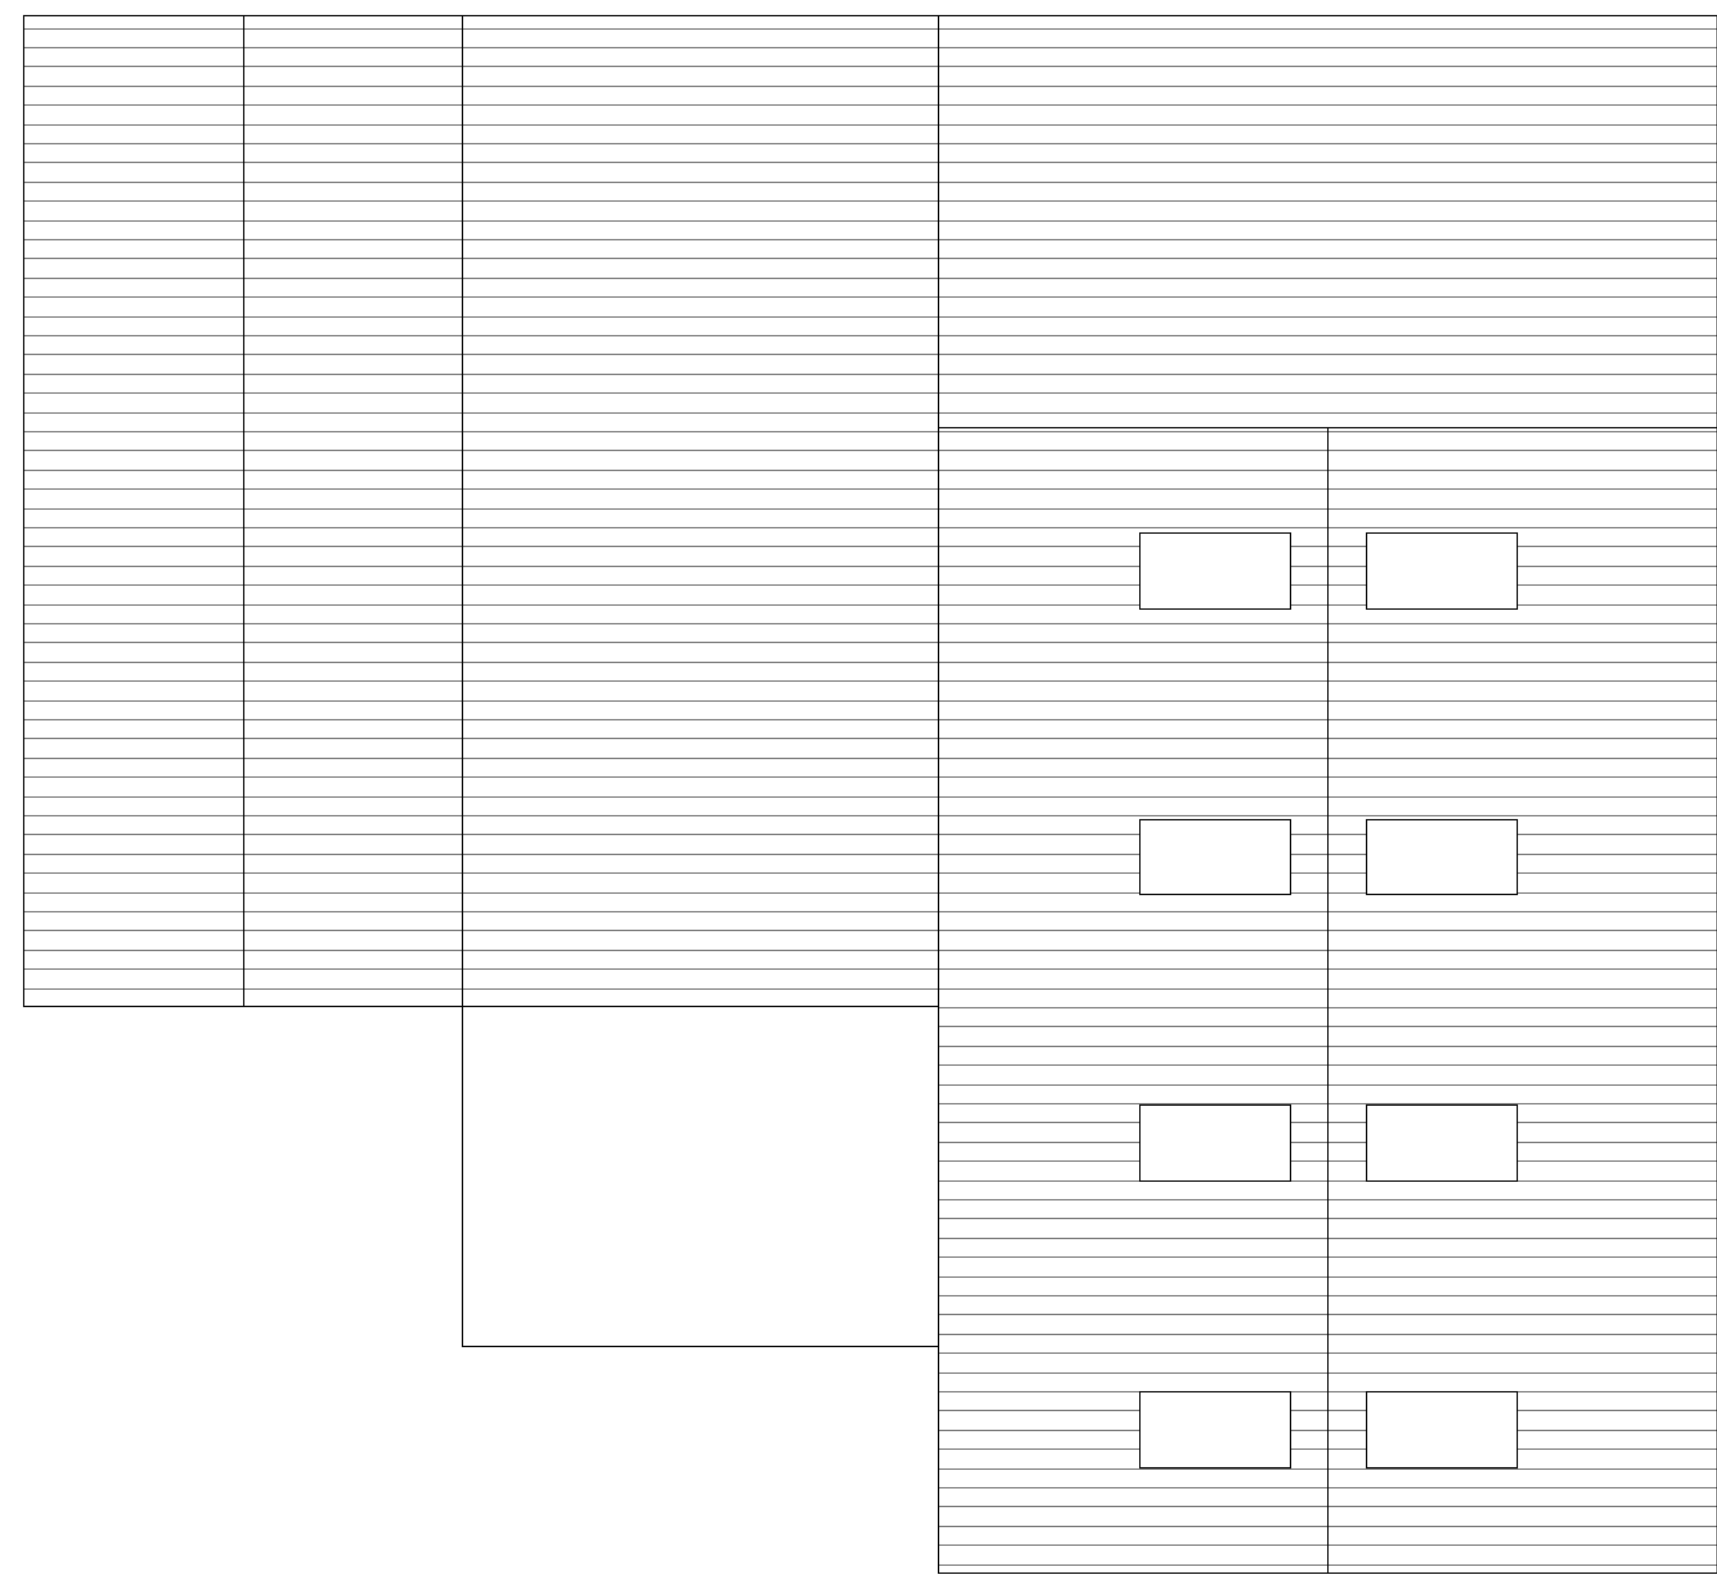

Proposed Building

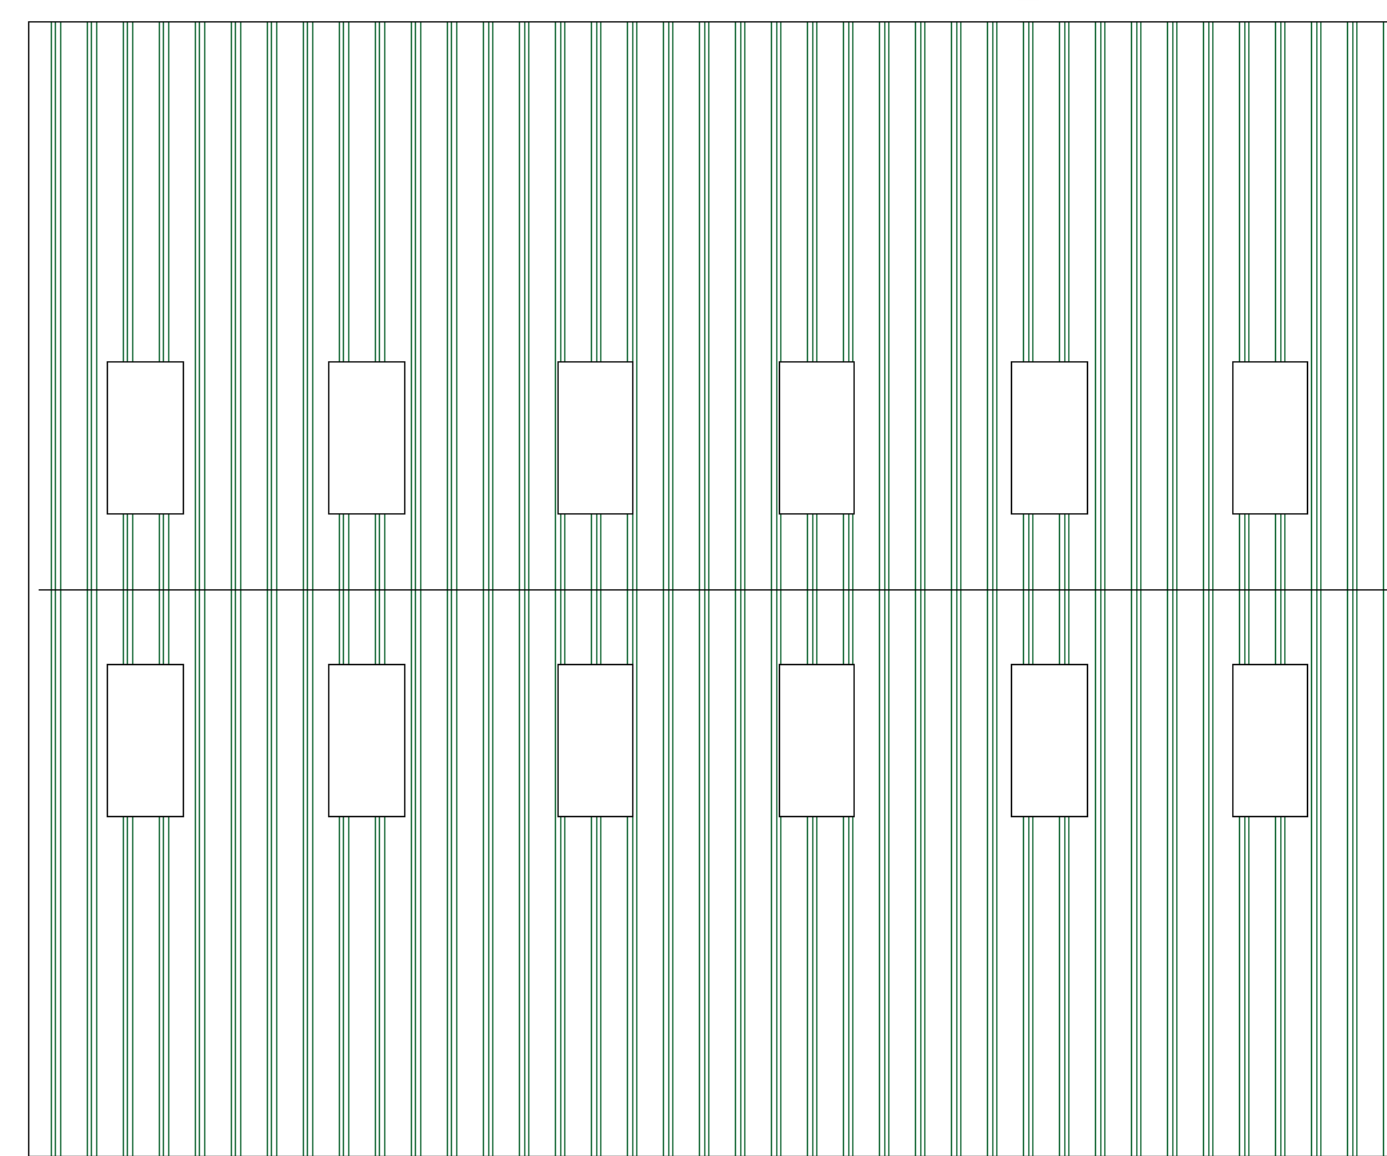


Roof Plan

 

Plan View


Materials:

Juniper green box profile tin cladding to walls and roof

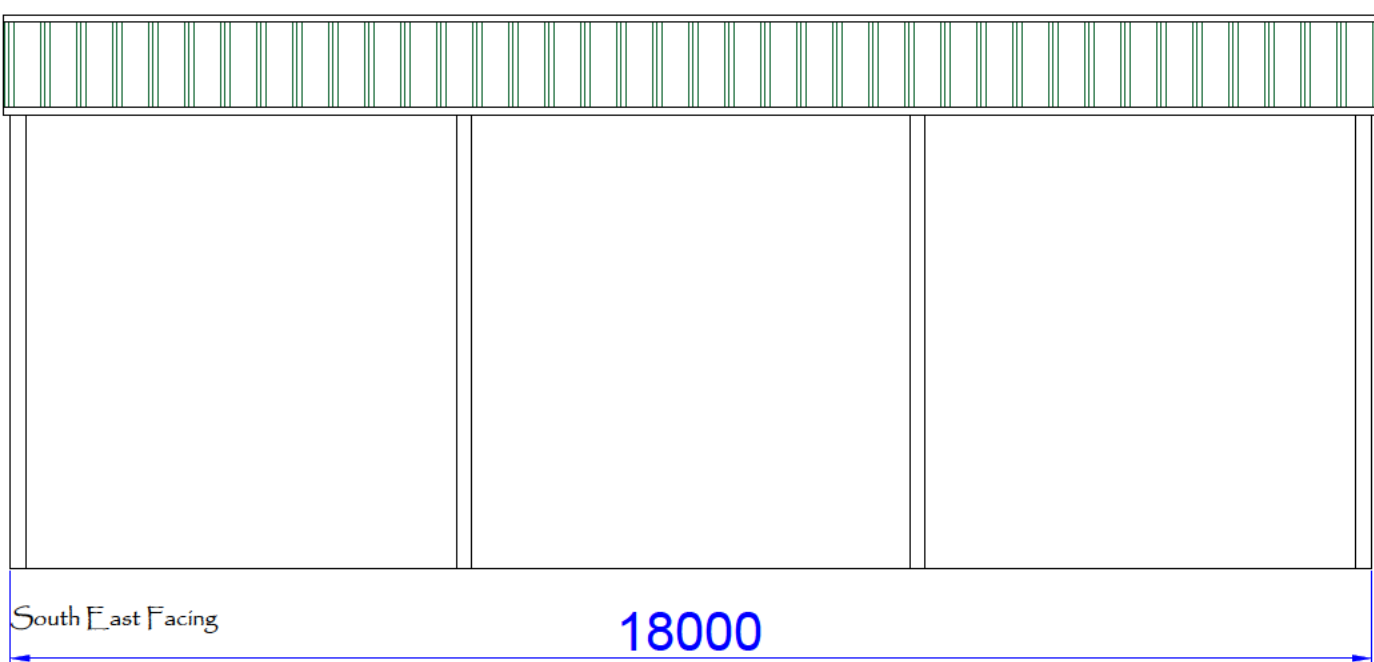


South East Facing

18000

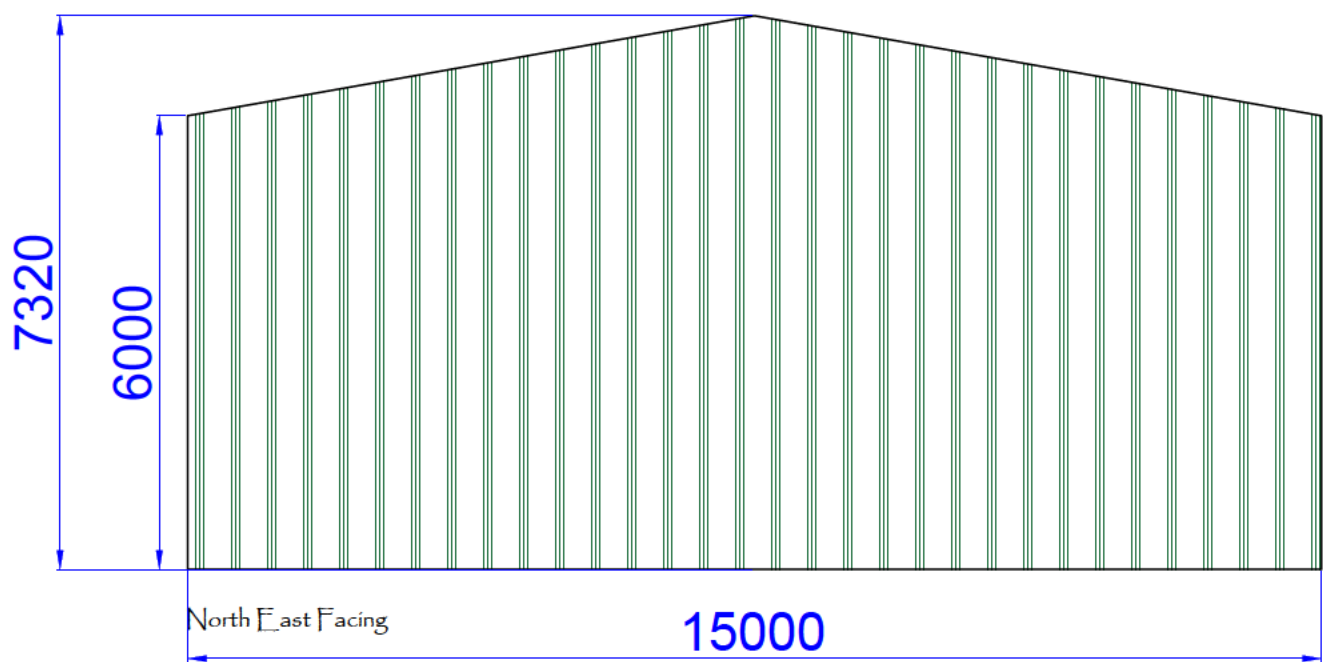


North East Facing

15000

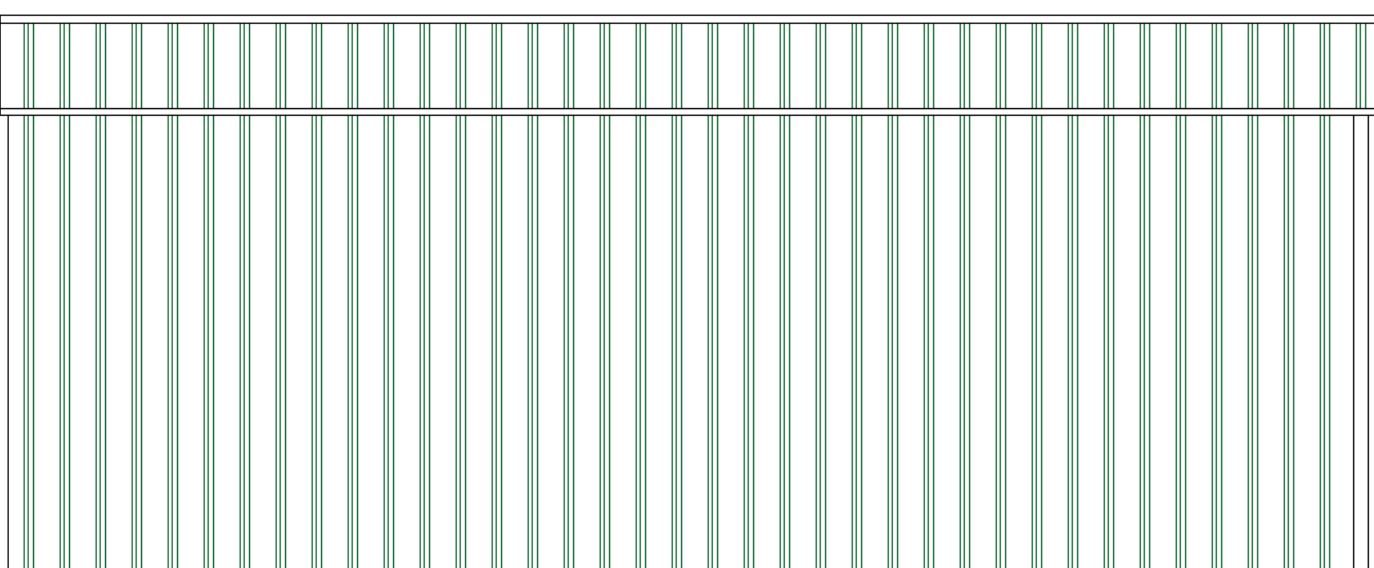

North West Facing

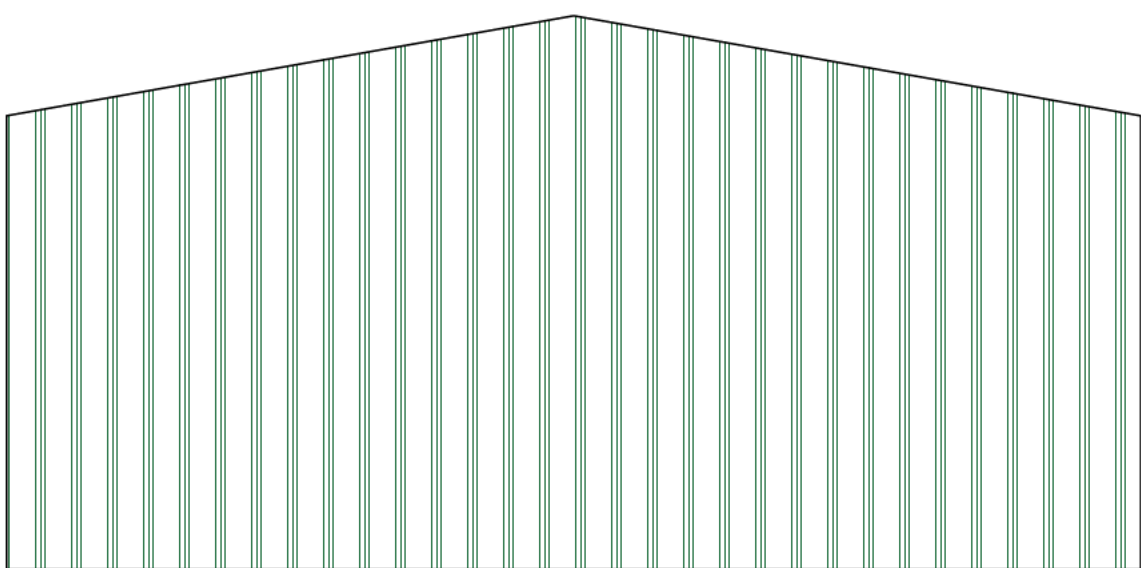

South West Facing



Office A Bradley Hill,
Garstang Road, Cloughton
on Brock, Preston PR3 5GA
Telephone 01956 640135

Client: Andrew Hodgkinson
Site Address: High Head Farm, Moss Lane,
Chipping PR3 2TR

Drawing Title:
FLOOR PLANS AND ELEVATIONS

Scale: 1:100 @ A1
Rev: Rev 01
Date: 22nd May 2026
Ref: SP/14/4429

PROJECT:
Change of use of existing buildings from
cheese manufacture to a welding and
fabrication workshop (Use Class B2) and
change of use of land and erection of a
storage building for use in association with an
agricultural contracting business (Use Class
B8)

These plans are provided for planning approval only, while every care
has been taken to ensure plans are correct and accurate, it is the
responsibility of the client to ensure that the plans are correct and accurate
before any work is commenced.