




Section 1-1 1:250 Scale

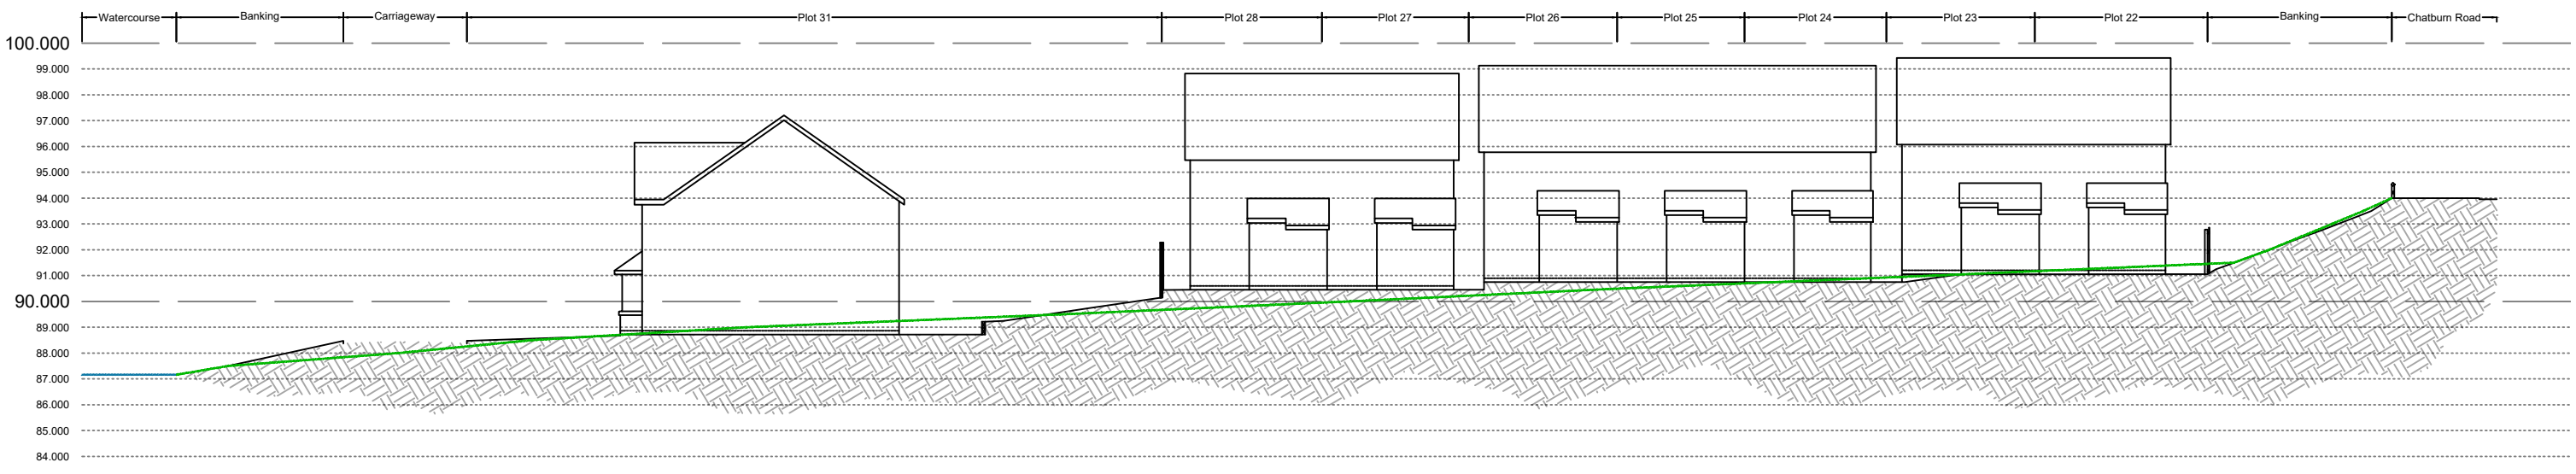



Section 2-2 1:250 Scale

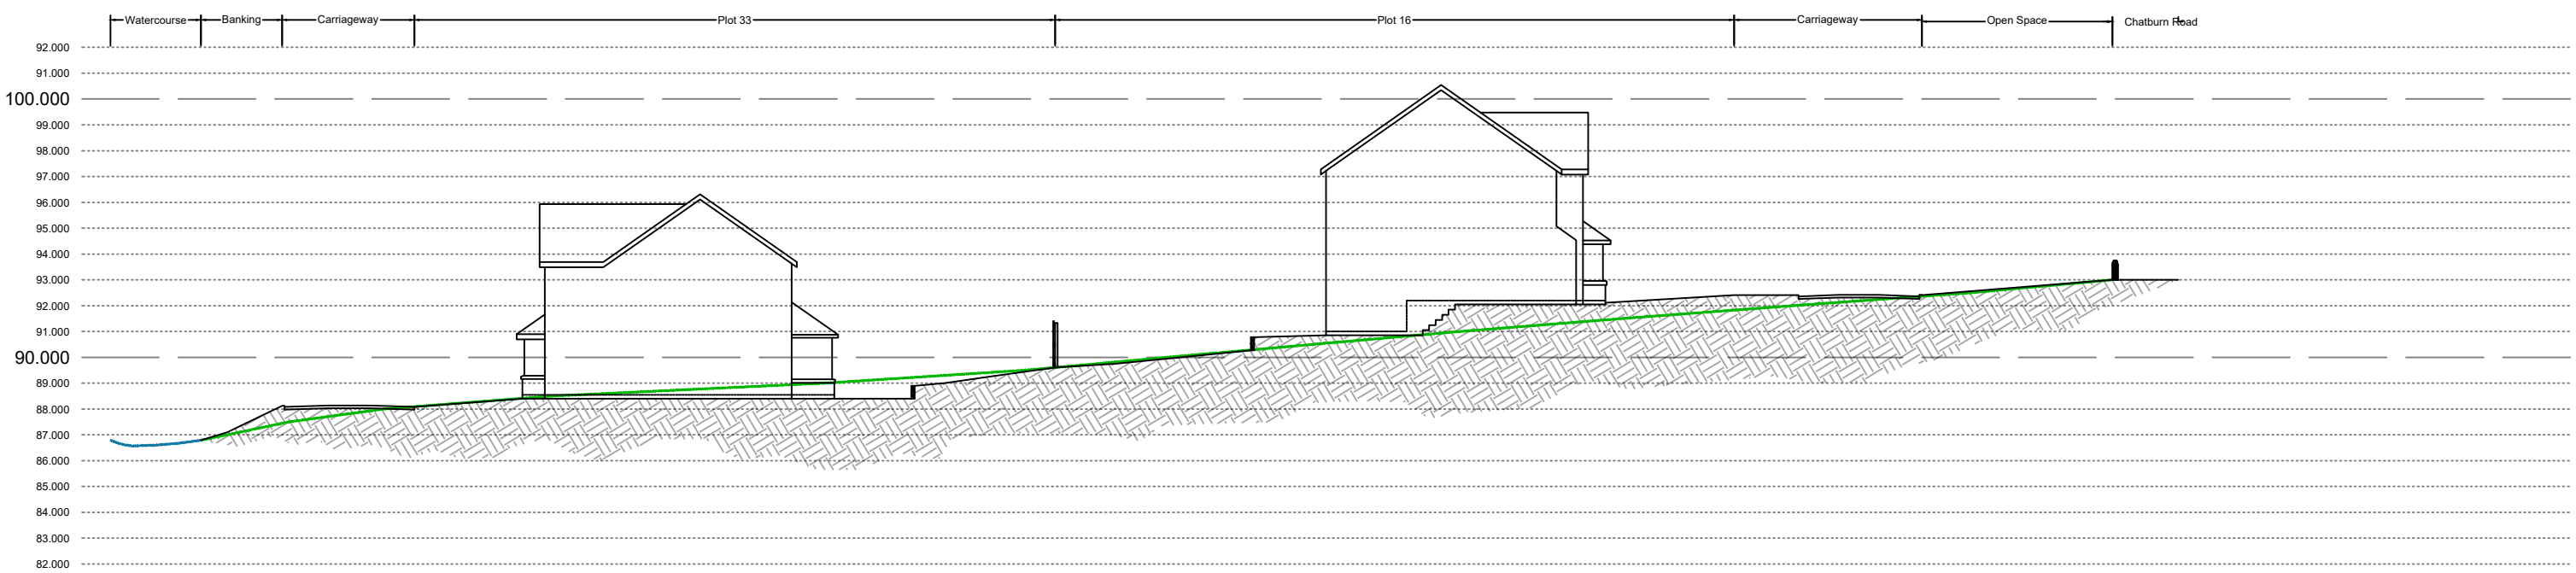


Section 3-3 1:250 Scale

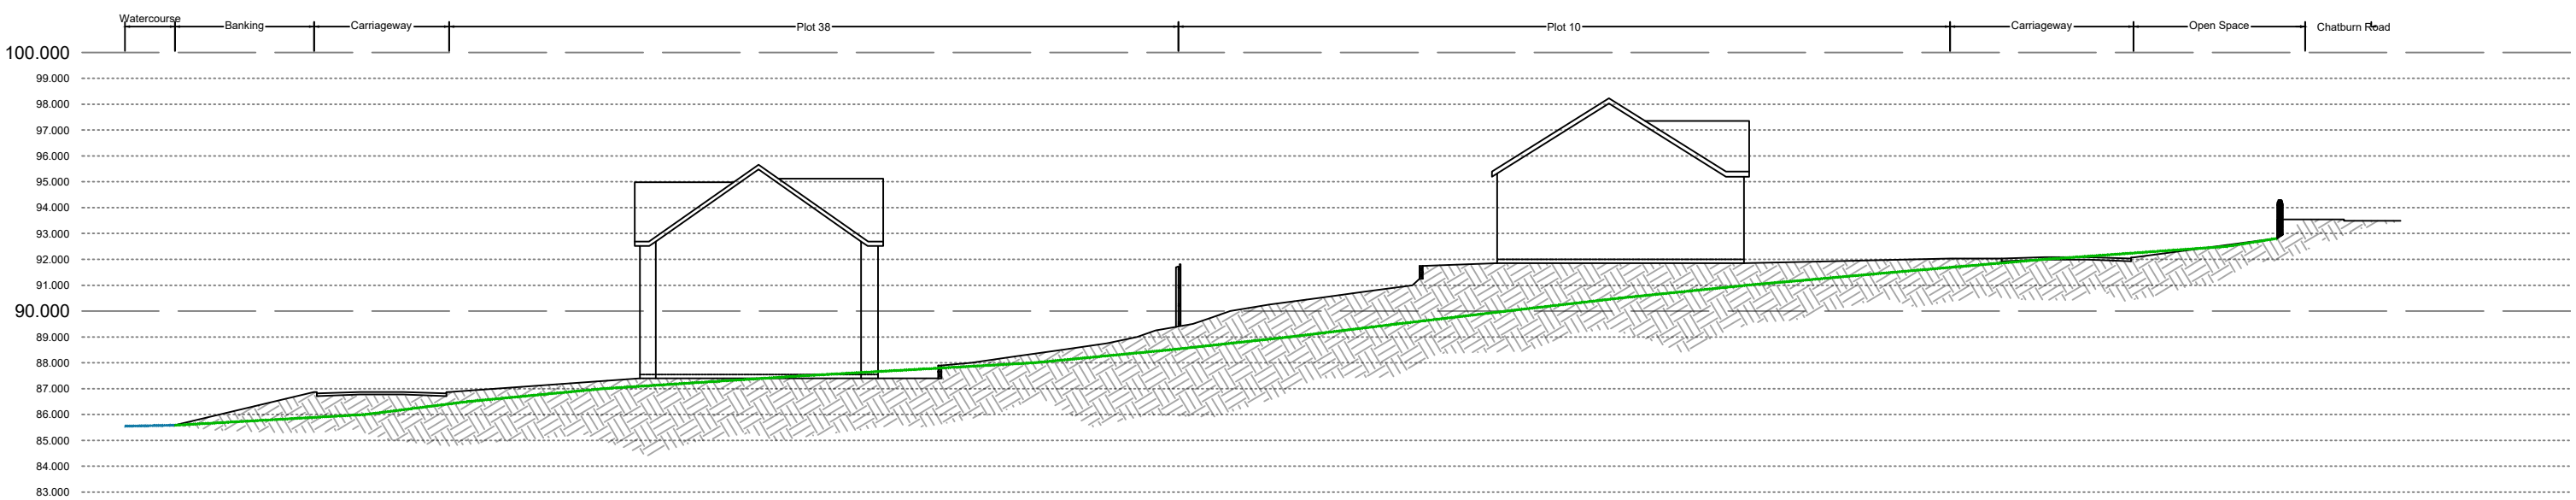

Section 4-4 1:250 Scale

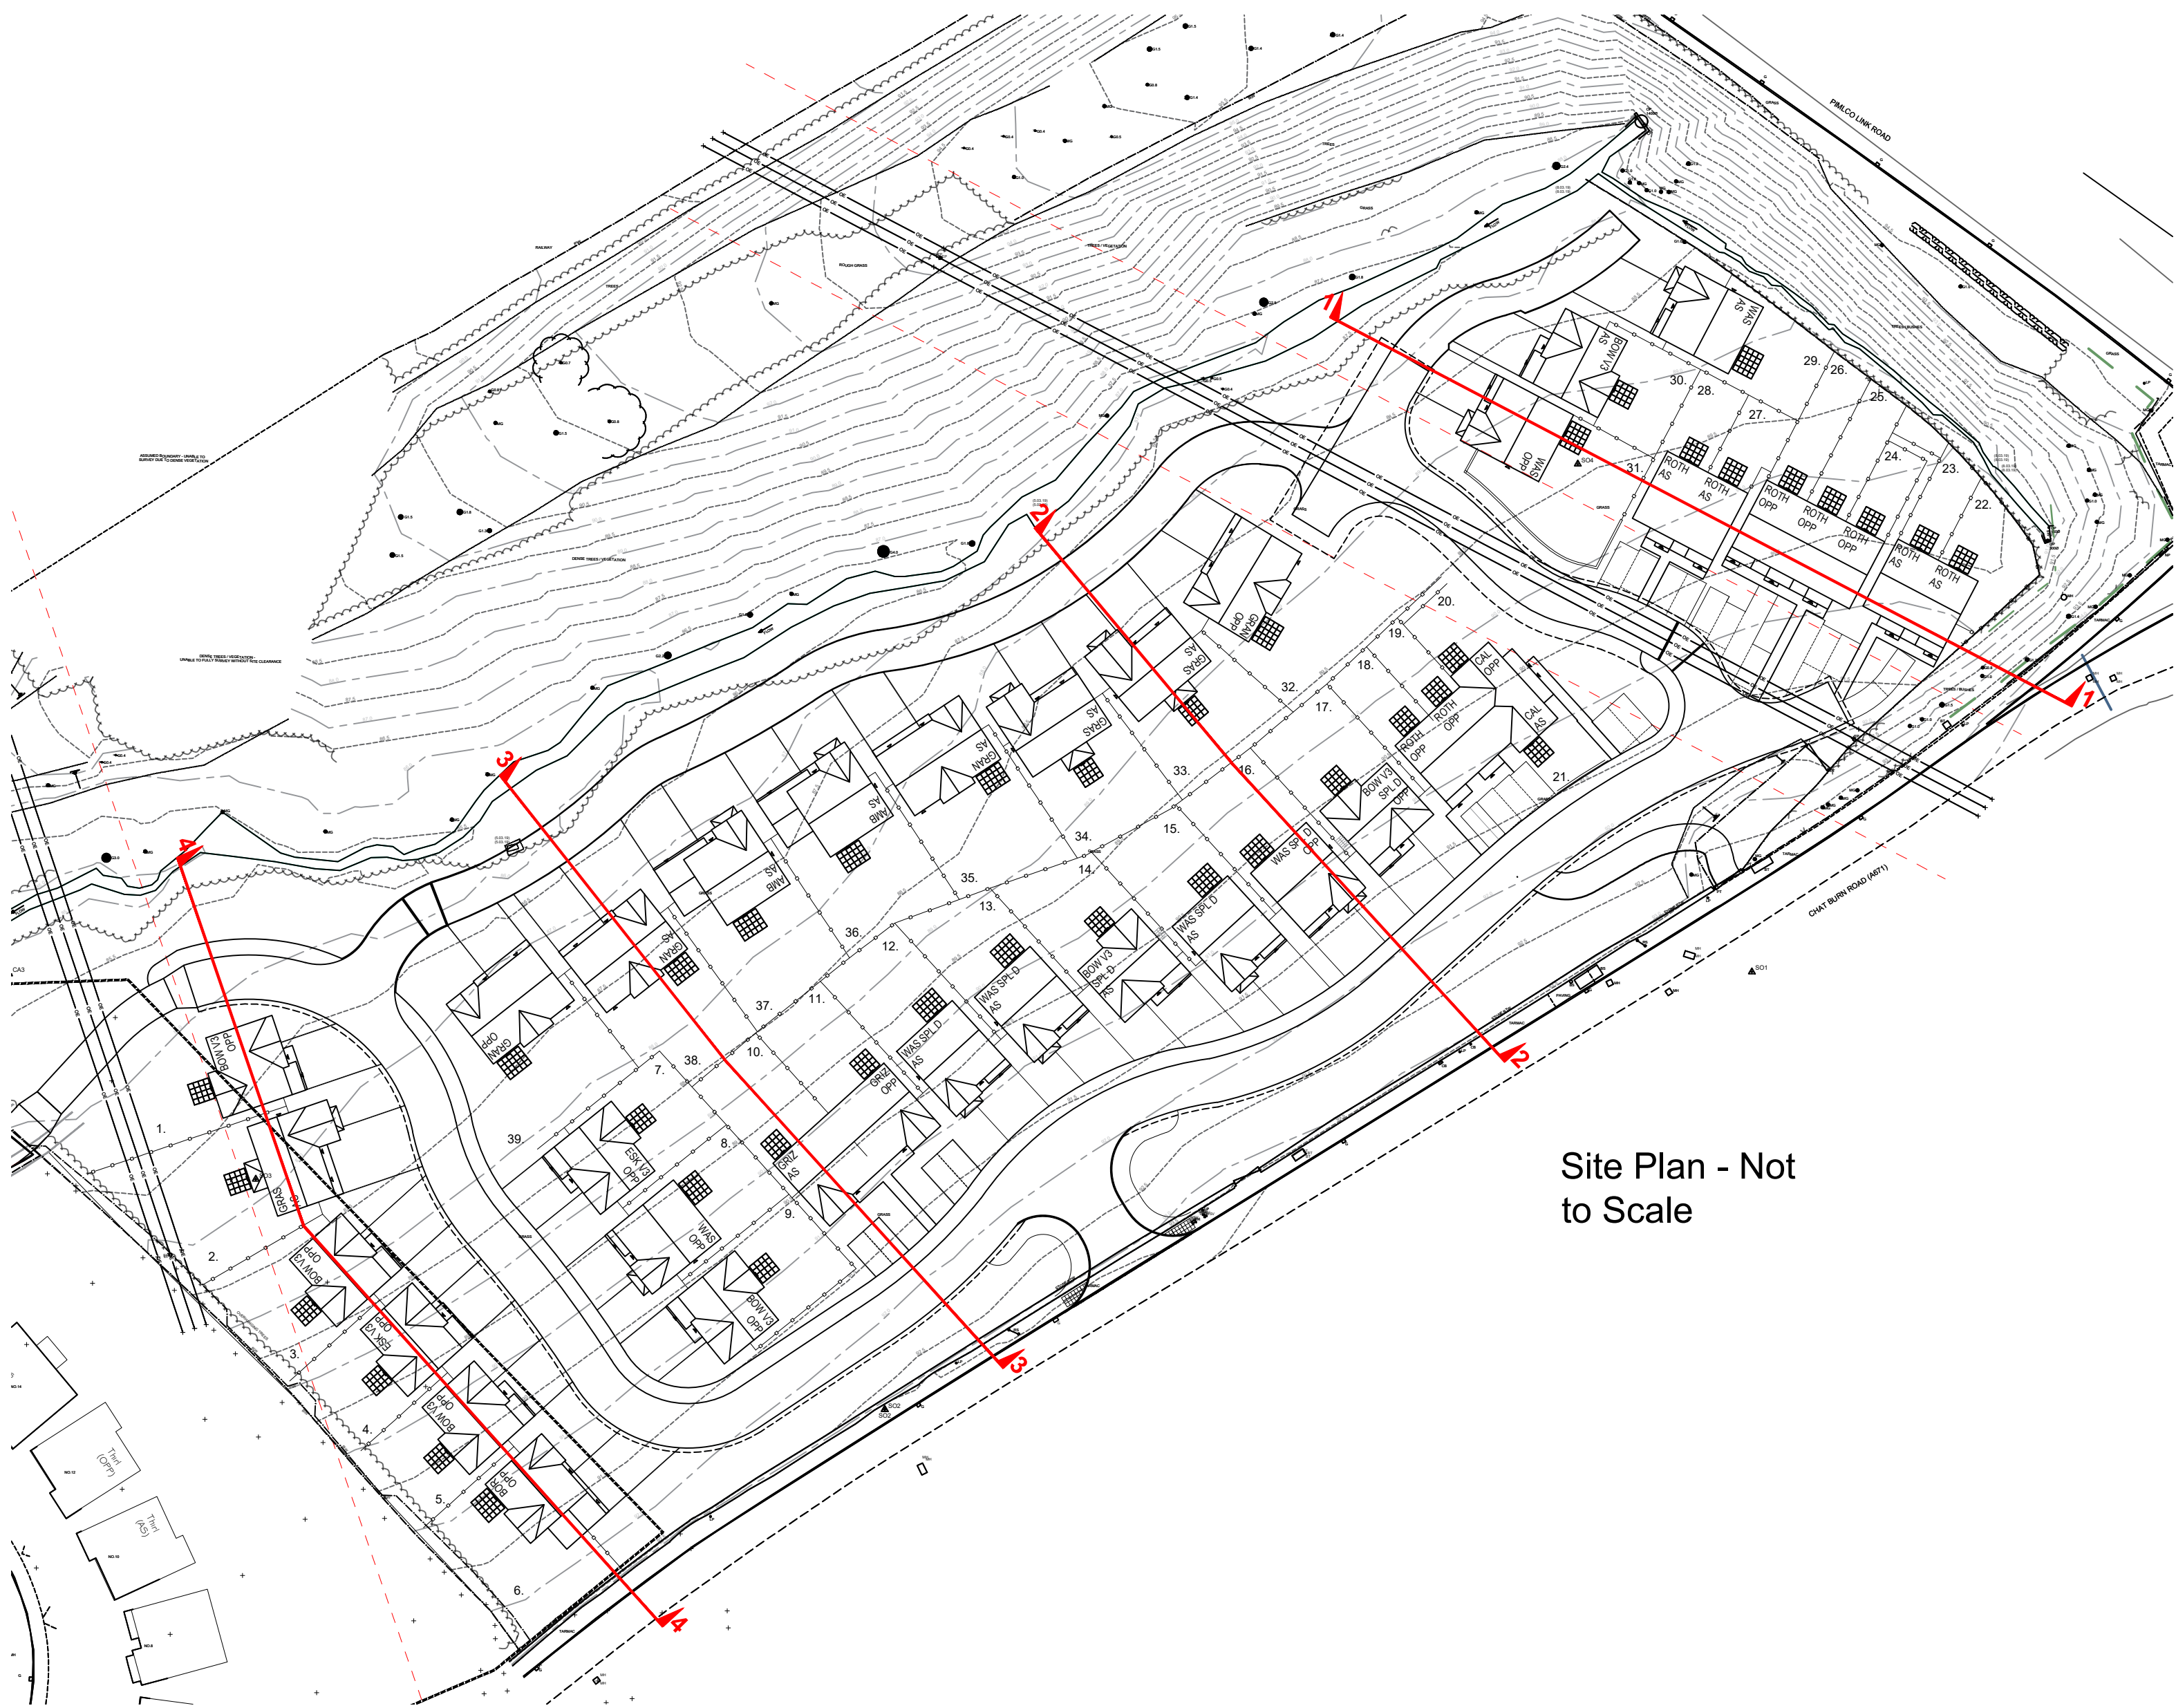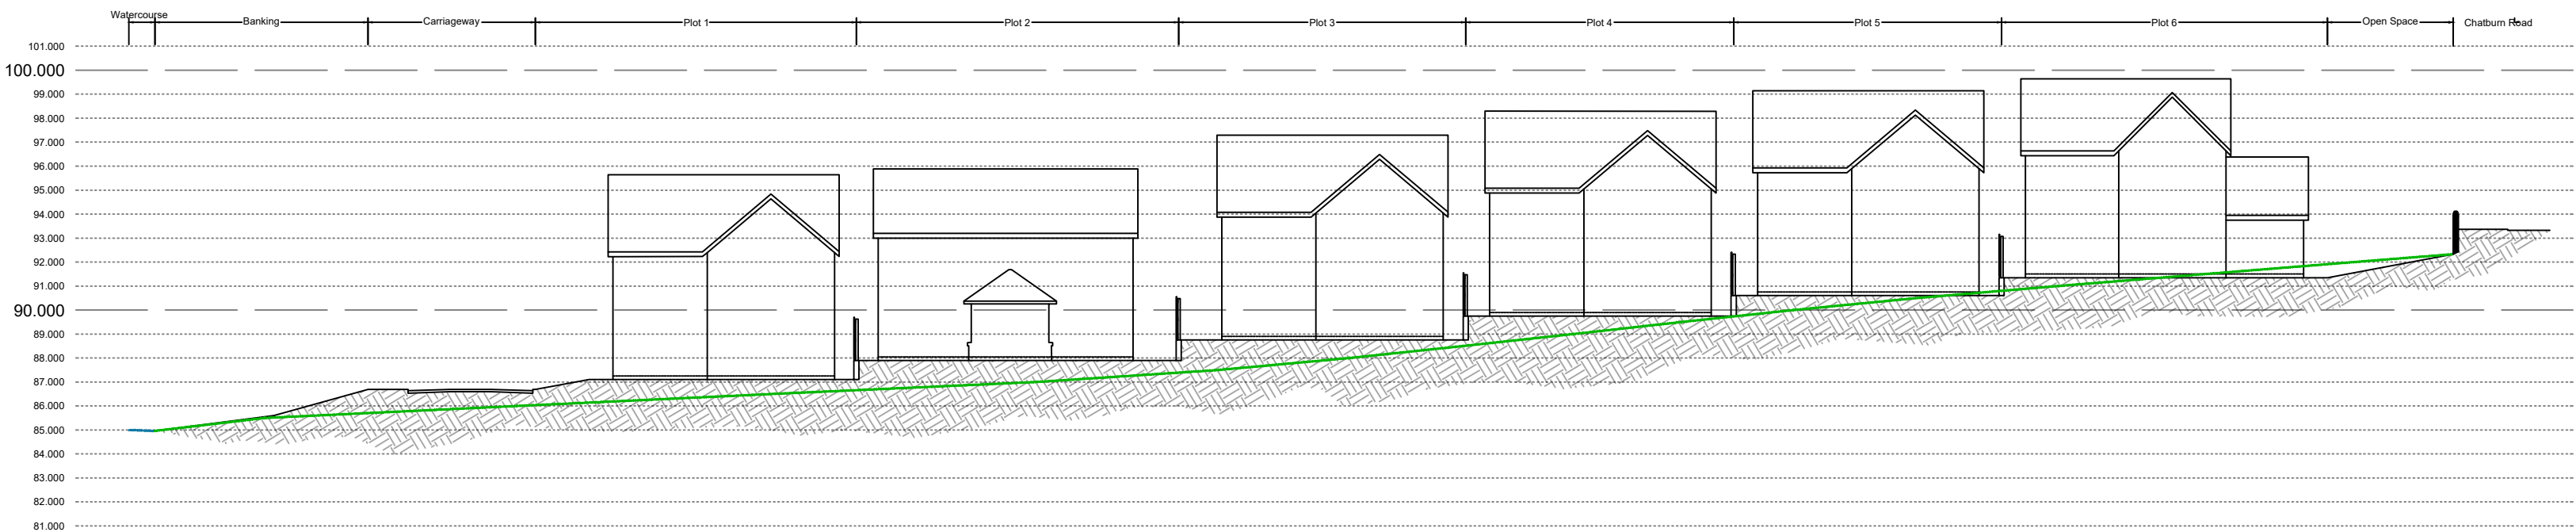

Site Plan - Not to Scale

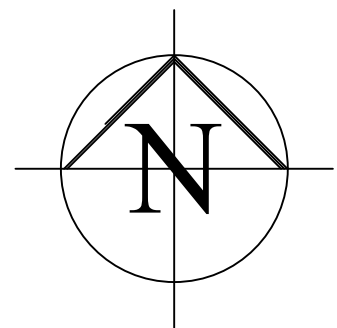

REV	DATE	DESCRIPTION
 CREATING QUALITY HOMES Helm Bank, Natland, Kendal Cumbria LA2 7PS Tel: 015395 60605 OakmereHomes.co.uk		
PROJECT TITLE CHATBURN ROAD NORTH CLITHEROE		
DRAWING TITLE Proposed Site Sections		
DRAWING NUMBER 067/PSS		REVISION -
DATE 15/05/26		SCALE 1:250@A1