

Received 28/08/26

Peter Hitchen
Architects

Marathon House
The Sidings Business Park
Whalley, BB7 9SE

01254 823 885

www.peterhitchenarchitects.co.uk

NOTES:

FOR THE HOUSE HOLDER PLANNING APPLICATION ONLY.

No.	Description	Date
1.	Tree Specification	27/08/2026

CLIENT: CHRIS DANIELS
DUNGEON COTTAGE,
SACCARY LANE, MELLOR,
LANCASHIRE, BB1 9DL

PROJECT: PROPOSED SINGLE STORY
EXTENSION AND BALCONY

SHEET: PROPOSED FLOOR PLANS

Project number PHA/1126

Date 27/08/2026


Drawn by LM

Checked by PH

A2.2


Scale 1 : 50

Sheet size A1

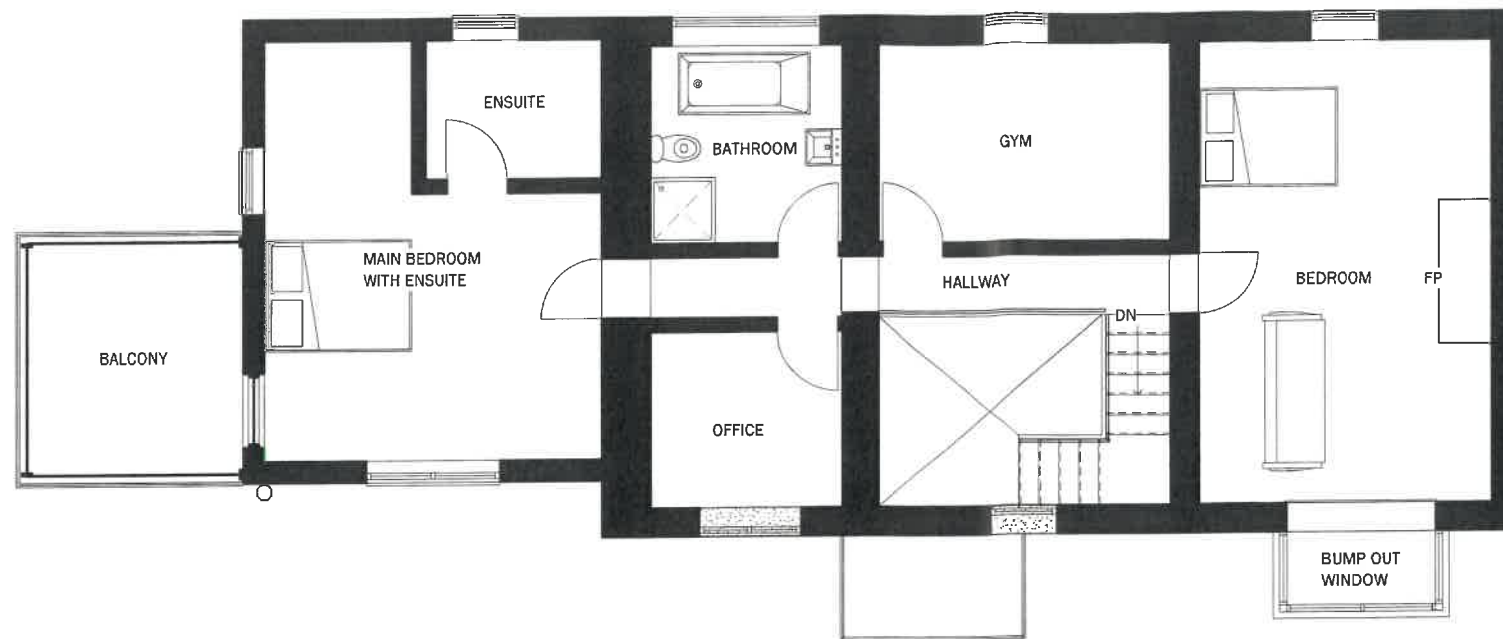

1 PROPOSED FIRST FLOOR

2
1 : 50

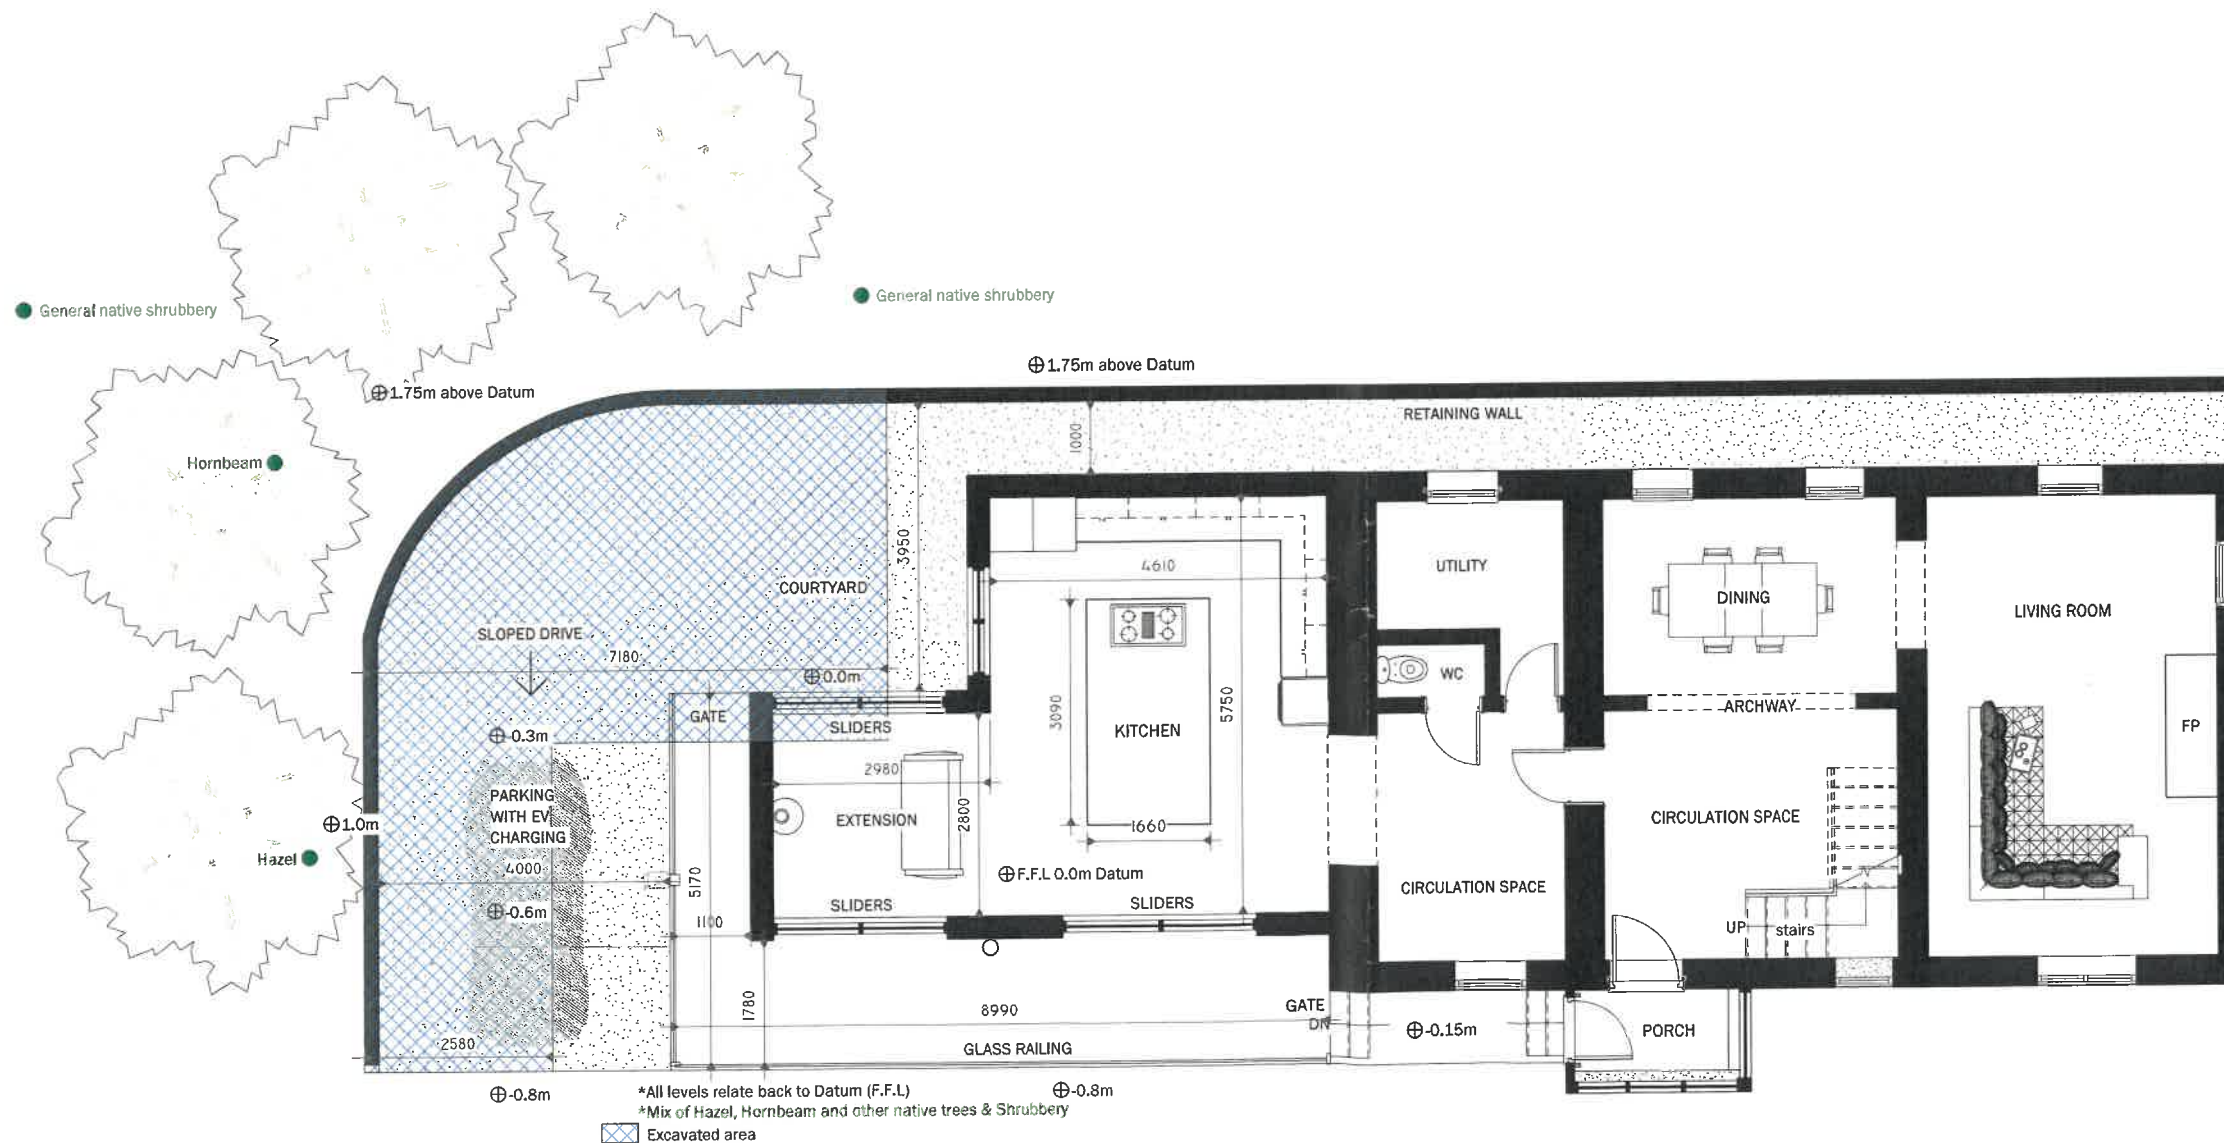

0 PROPOSED GROUND FLOOR

1
1 : 50