



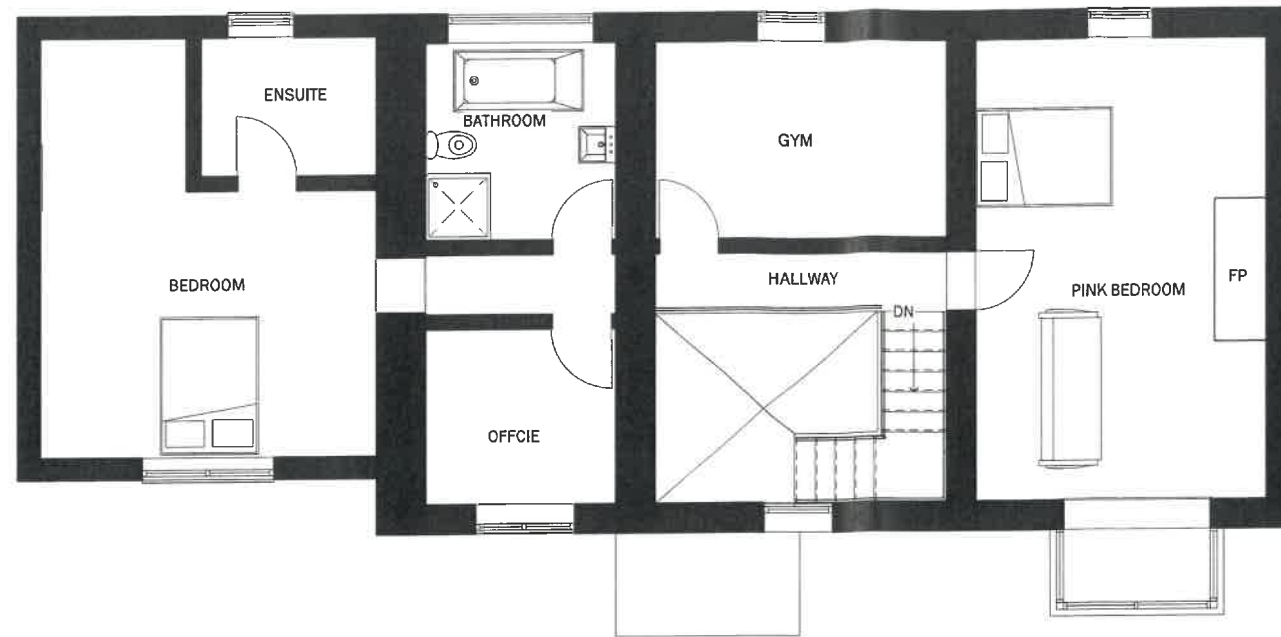

2
1 : 50
EXISTING FIRST FLOOR

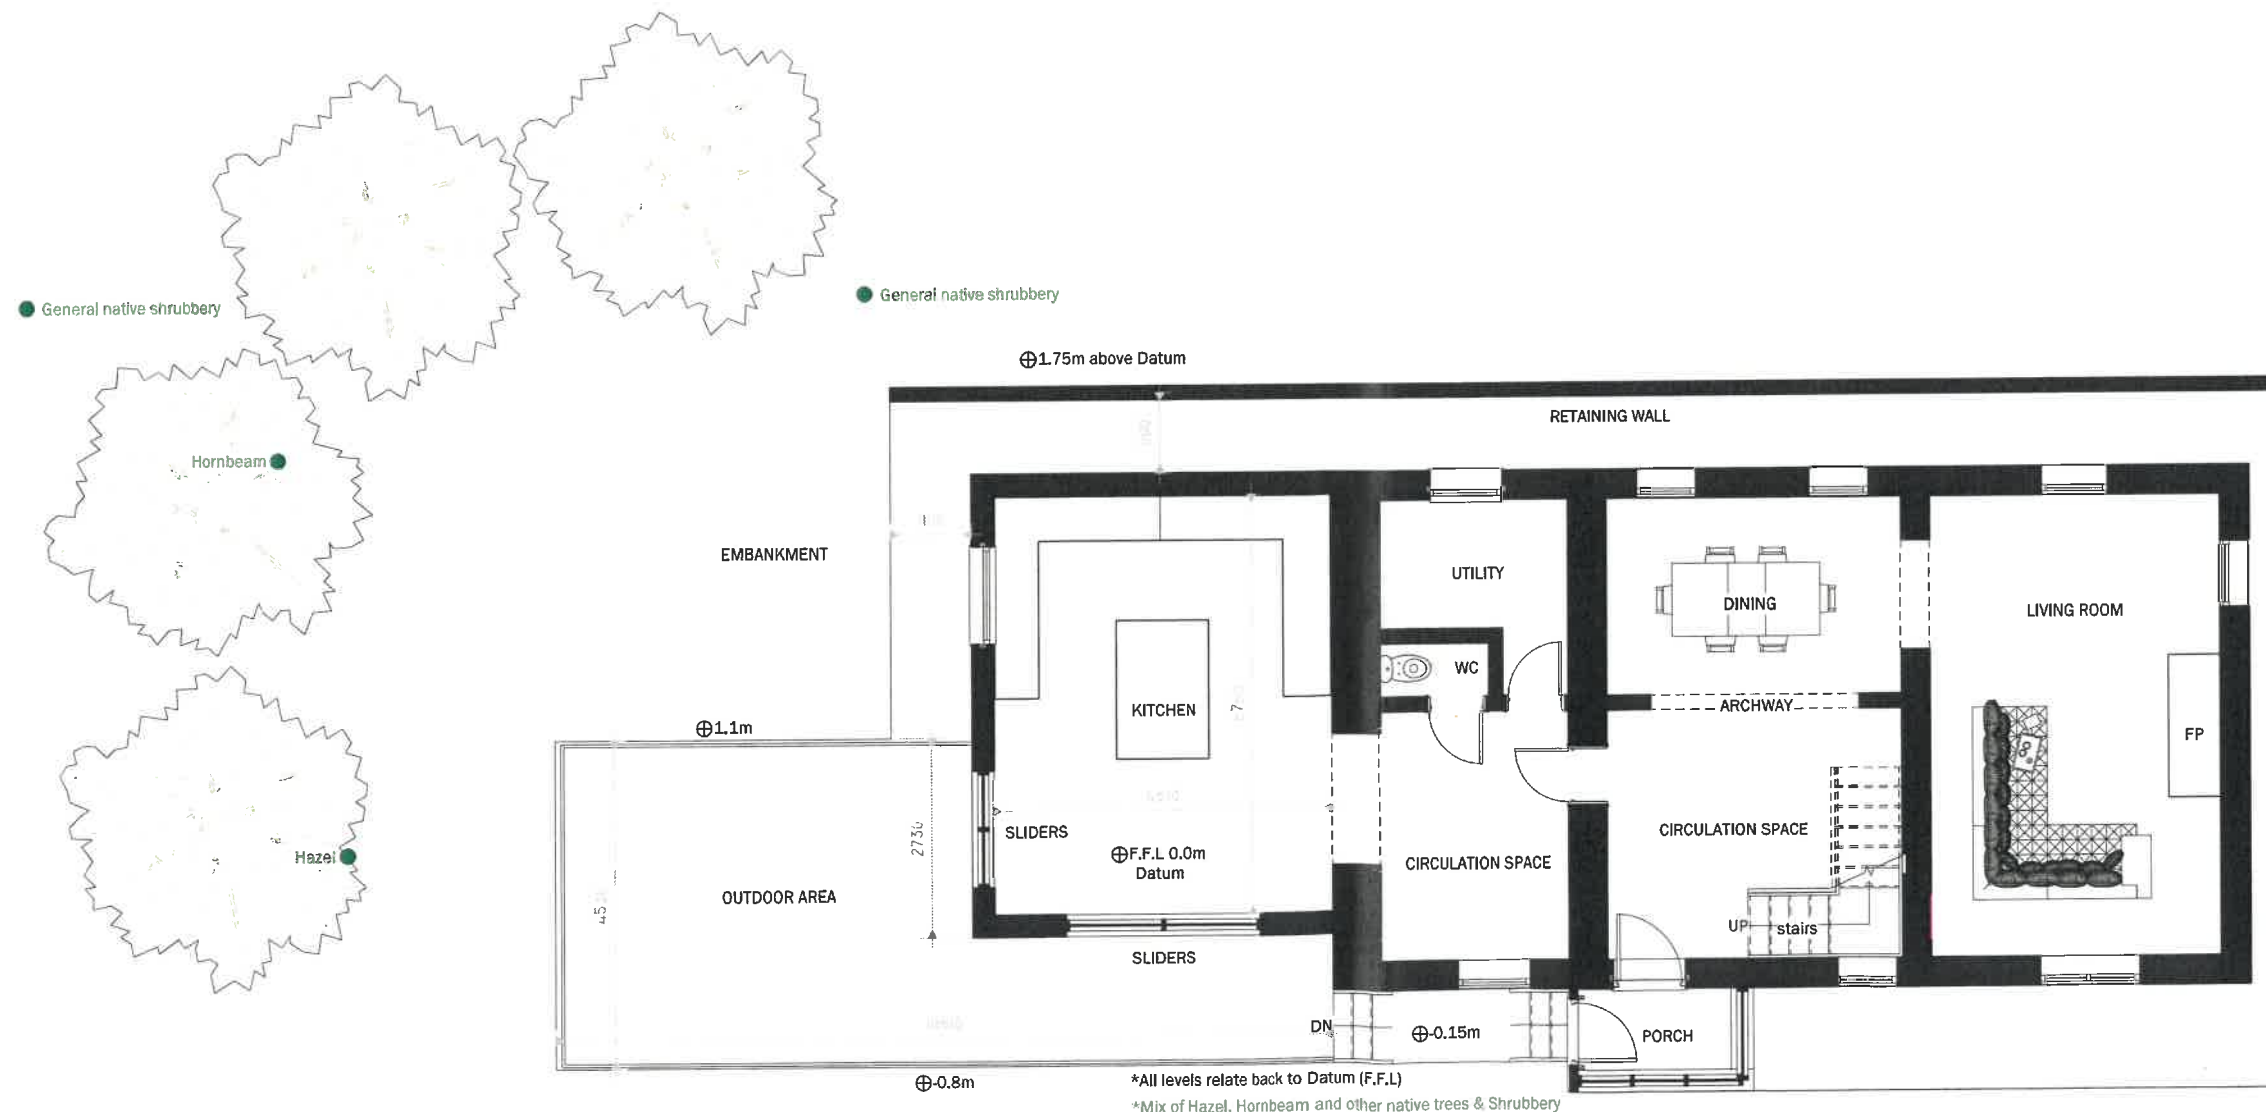

1
1 : 50
EXISTING GROUND FLOOR

Peter Hitchen
Architects

Marathon House
The Sidings Business Park
Whalley, BB7 9SE

01254 823 885

www.peterhitchenarchitects.co.uk

NOTES:
FOR THE HOUSE HOLDER PLANNING APPLICATION ONLY.

No.	Description	Date
1.	Tree Specification	27/08/2026

CLIENT: CHIRS DANIELS
DUNGEON COTTAGE,
SACCARY LANE, MELLOR,
LANCASHIRE, BB1 9DL

PROJECT: PROPOSED SINGLE STORY
EXTENSION AND BALCONY

SHEET: EXISTING FLOOR PLANS

Project number PHA/1126

Date 27/08/2026

Drawn by LM

Checked by PH

A2.1

Scale 1 : 50

Sheet size A1