



NOTES:

FOR PLANNING PURPOSES ONLY.

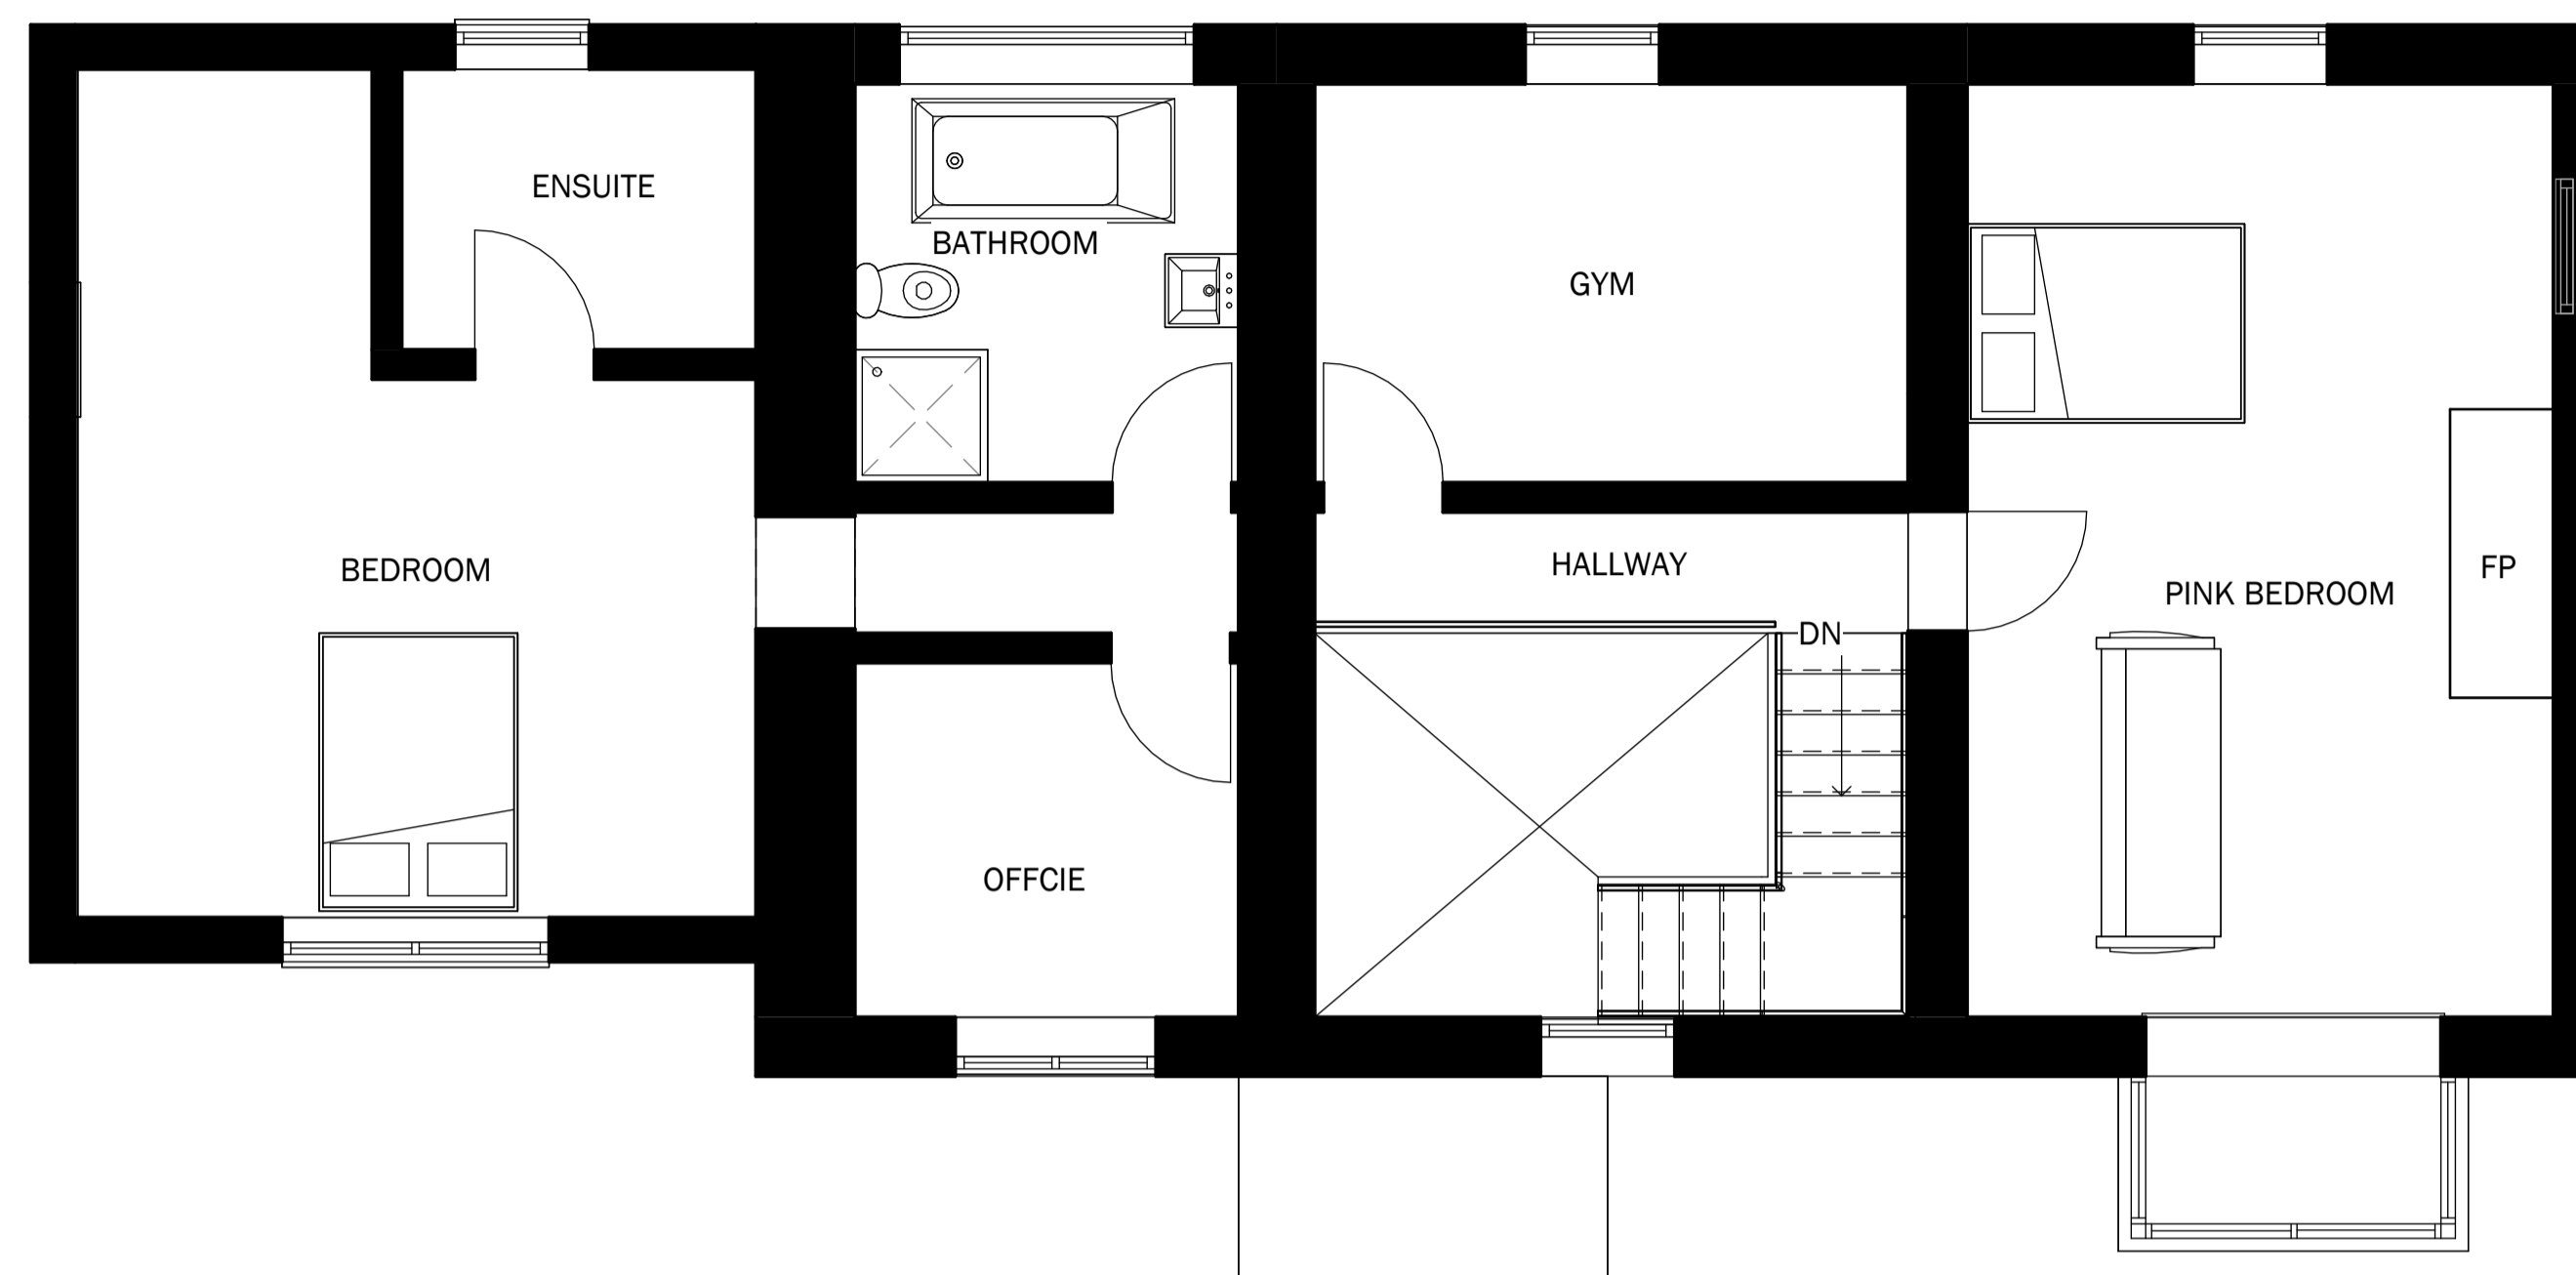

2 EXISTING FIRST FLOOR
1 : 50

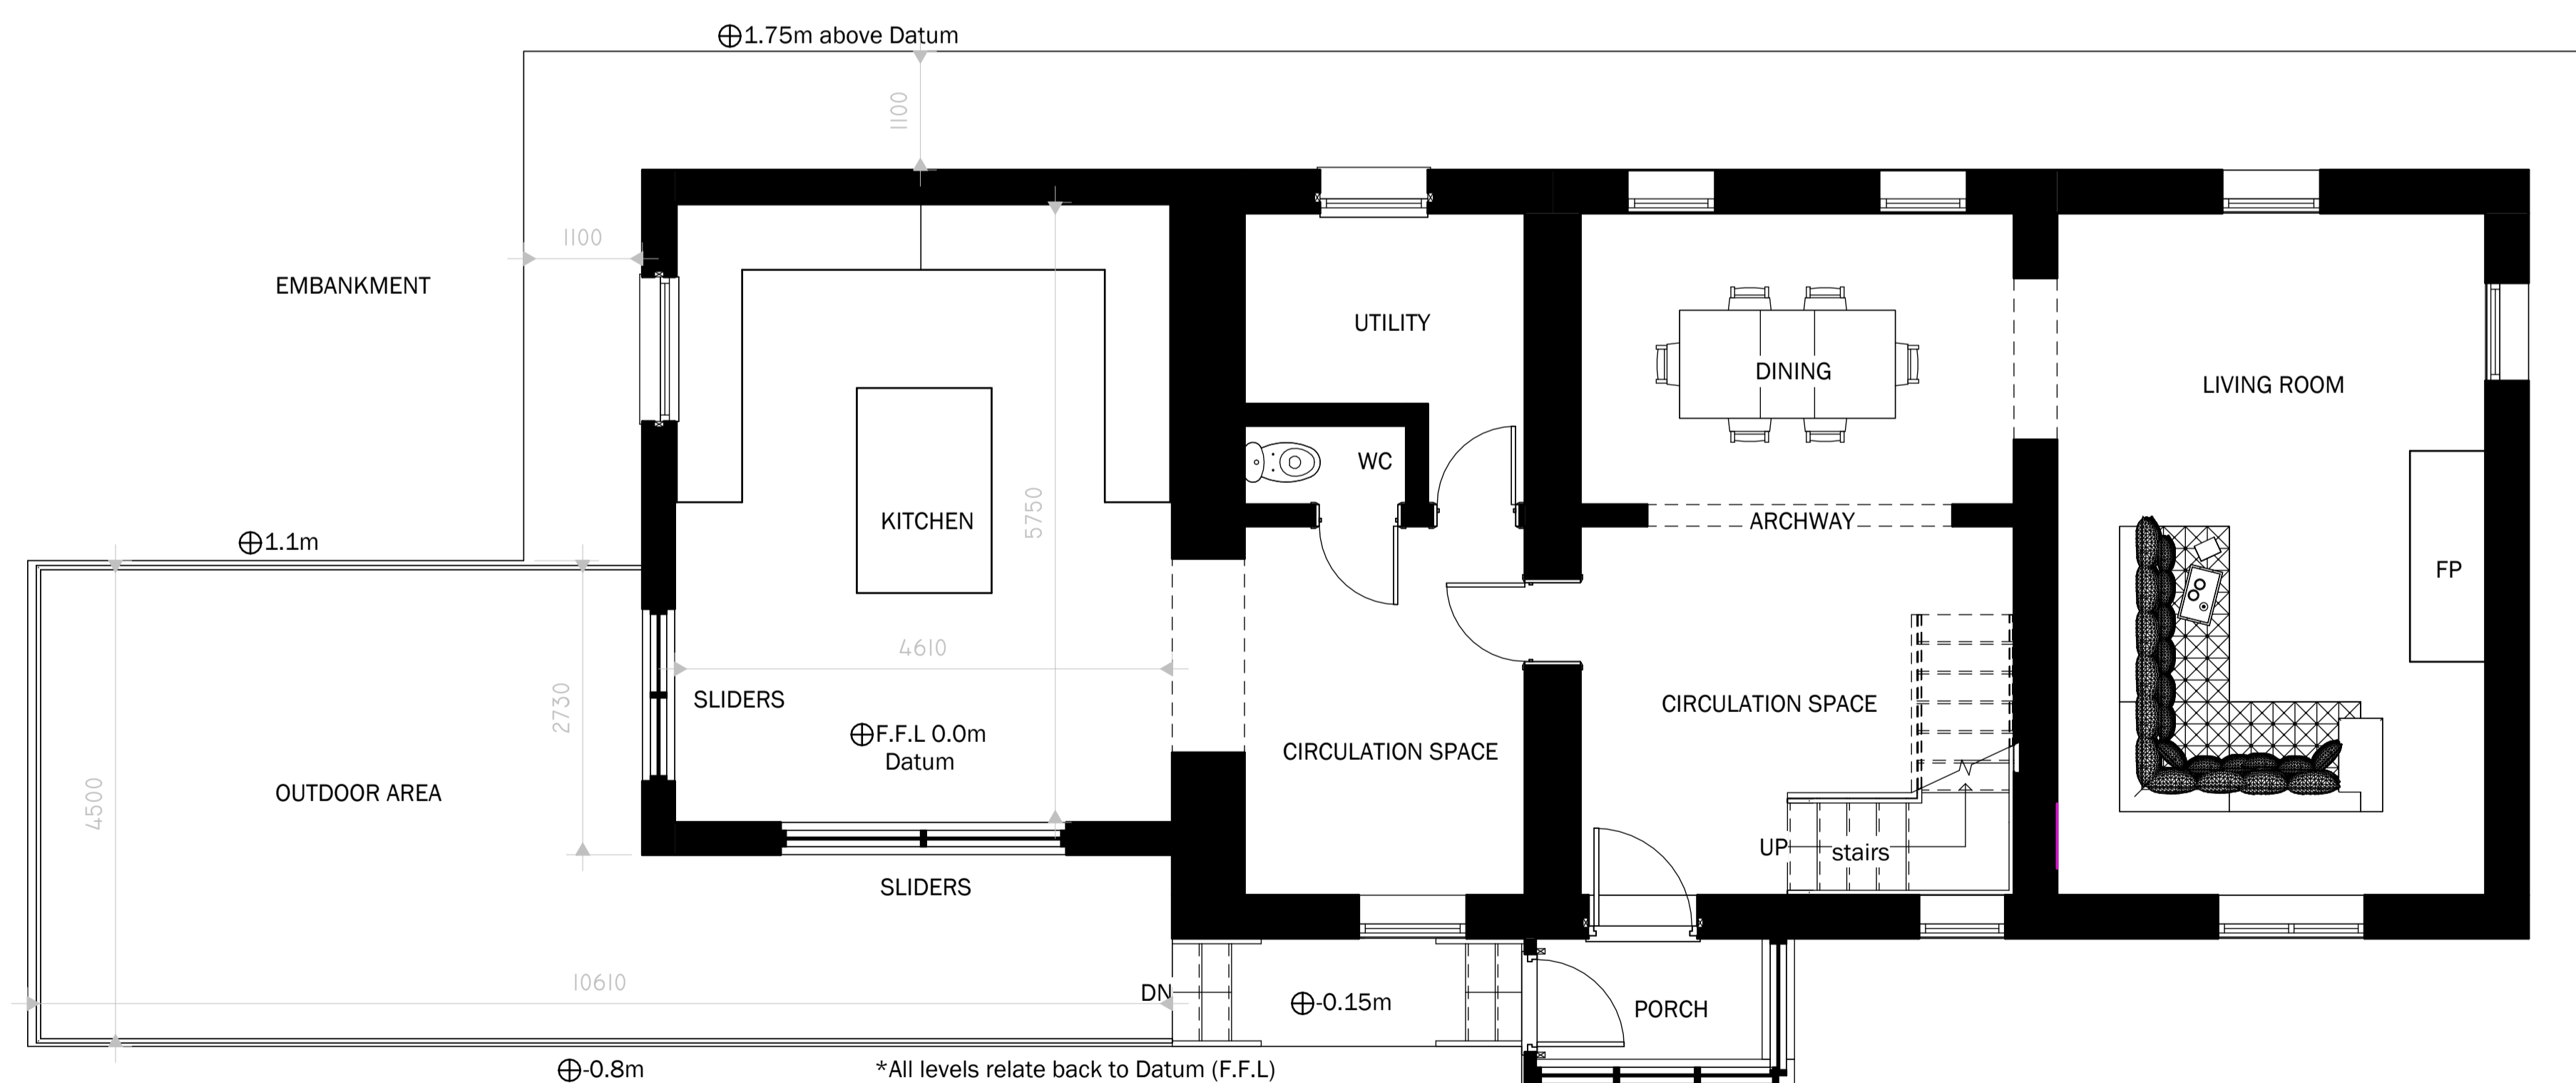

1 EXISTING GROUND FLOOR
1 : 50

| No. | Description | Date |
|-----|-------------|------|
| | | |
| | | |
| | | |
| | | |
| | | |
| | | |
| | | |
| | | |
| | | |
| | | |

CLIENT: CHIRS DANIELS
DUNGEON COTTAGE,
SACCARY LANE, MELLOR,
LANCASHIRE, BB1 9DL

PROJECT: PROPOSED SINGLE STORY
EXTENSION AND BALCONY

SHEET: EXISTING FLOOR PLANS

Project number PHA/1126

Date 26/05/2026

Drawn by LM

Checked by PH

A2.1

Scale 1 : 50

Sheet size A1