


NOTES:

FOR THE HOUSE HOLDER PLANNING APPLICATION ONLY.

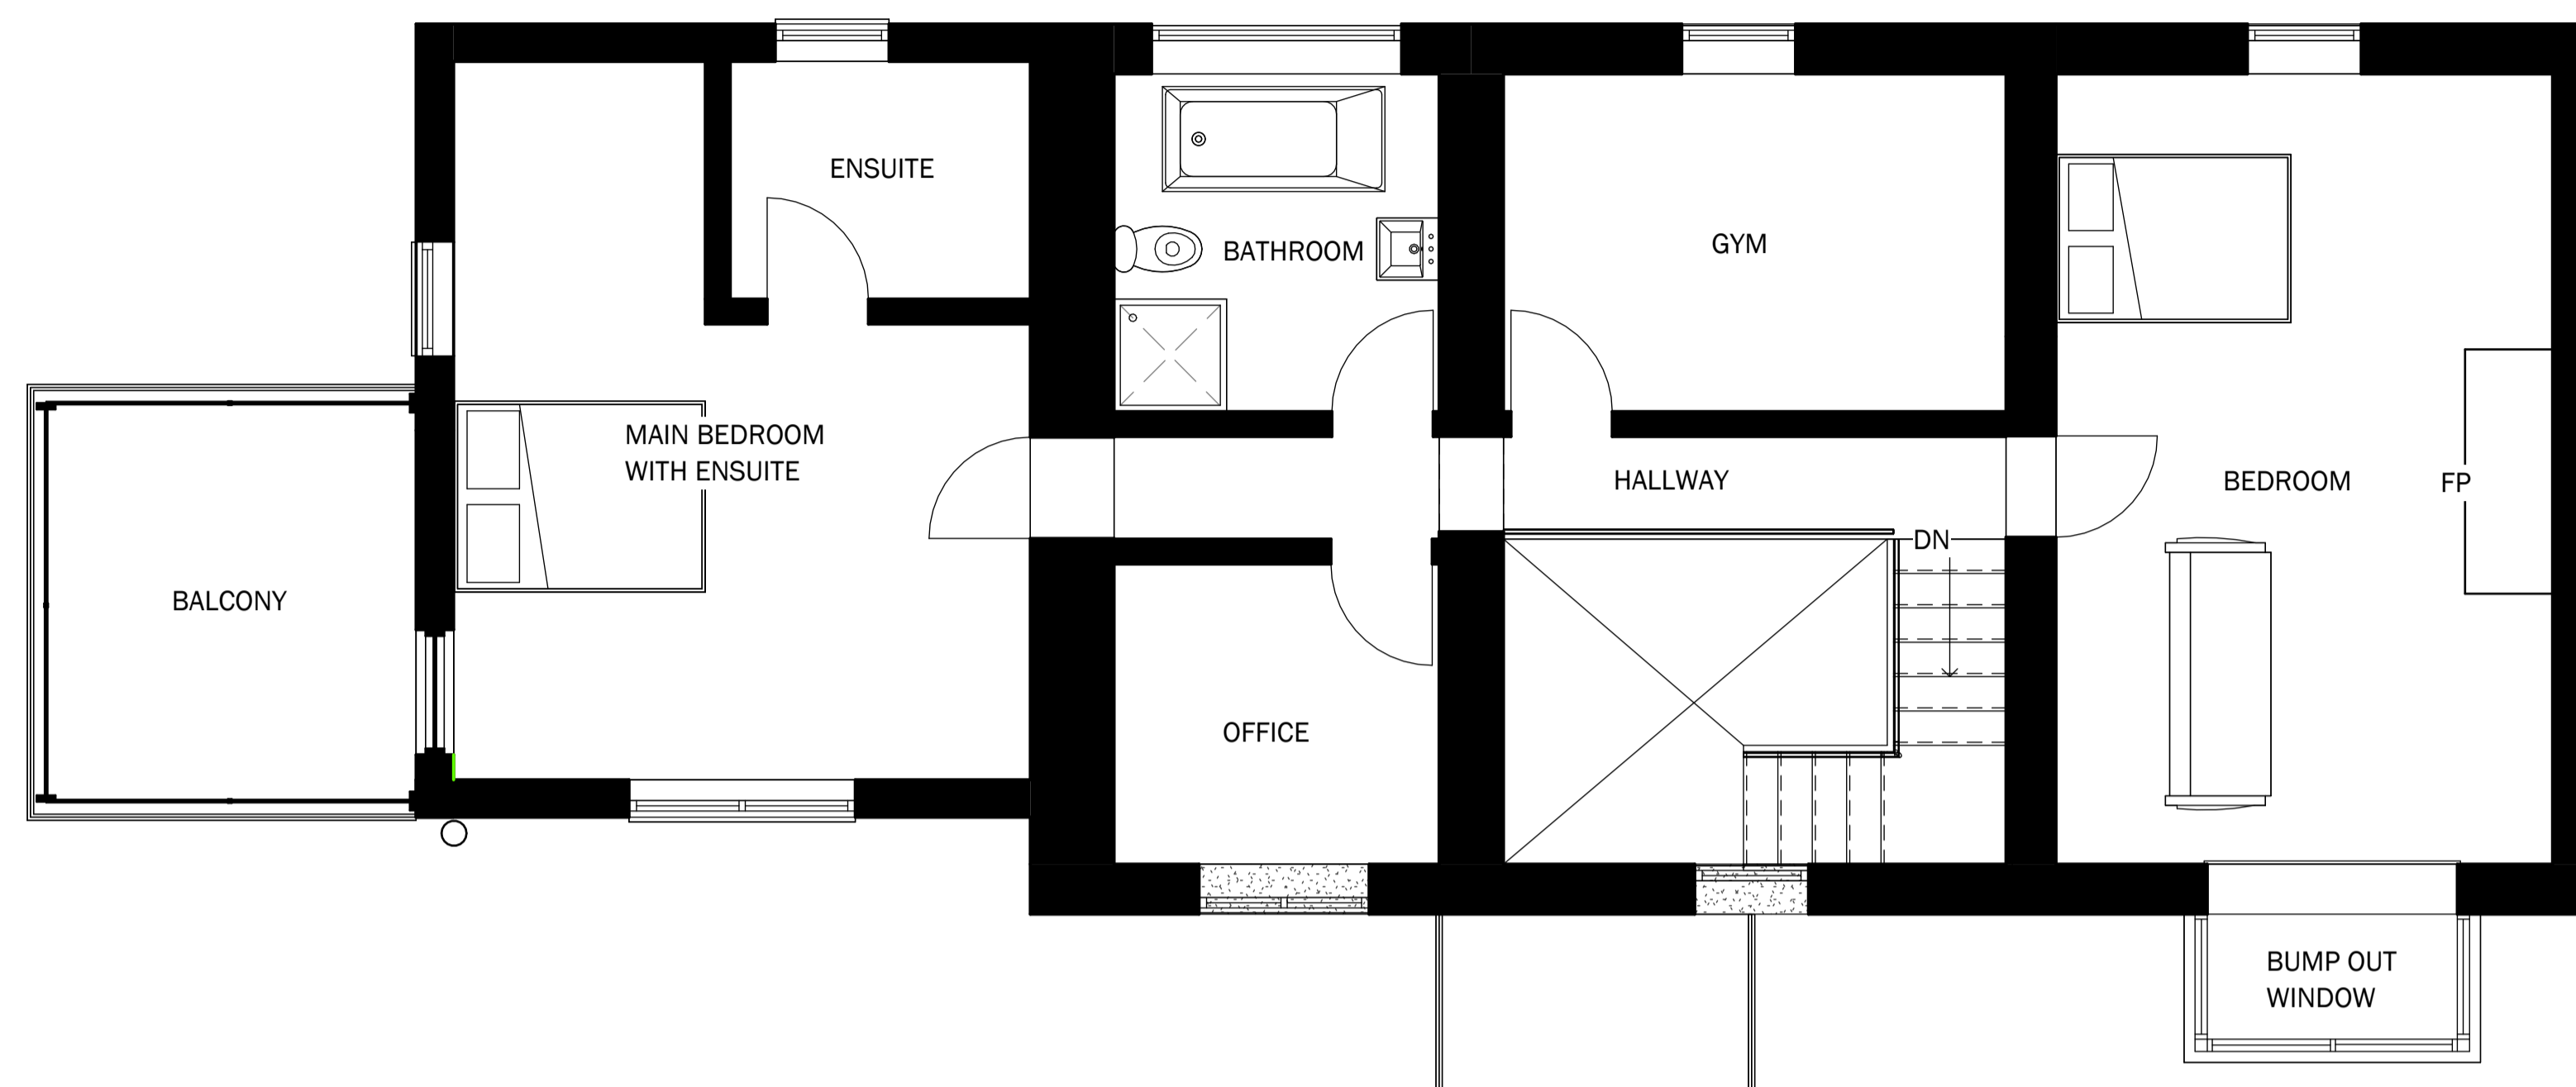

2 1 PROPOSED FIRST FLOOR  
1 : 50

No.	Description	Date

CLIENT: CHRIS DANIELS  
DUNGEON COTTAGE,  
SACCARY LANE, MELLOR,  
LANCASHIRE, BB1 9DL

PROJECT: PROPOSED SINGLE STORY  
EXTENSION AND BALCONY

SHEET: PROPOSED FLOOR PLANS

Project number PHA/1126

Date 25/05/2026


Drawn by LM

Checked by PH

A2.2

Scale 1 : 50

Sheet size A1

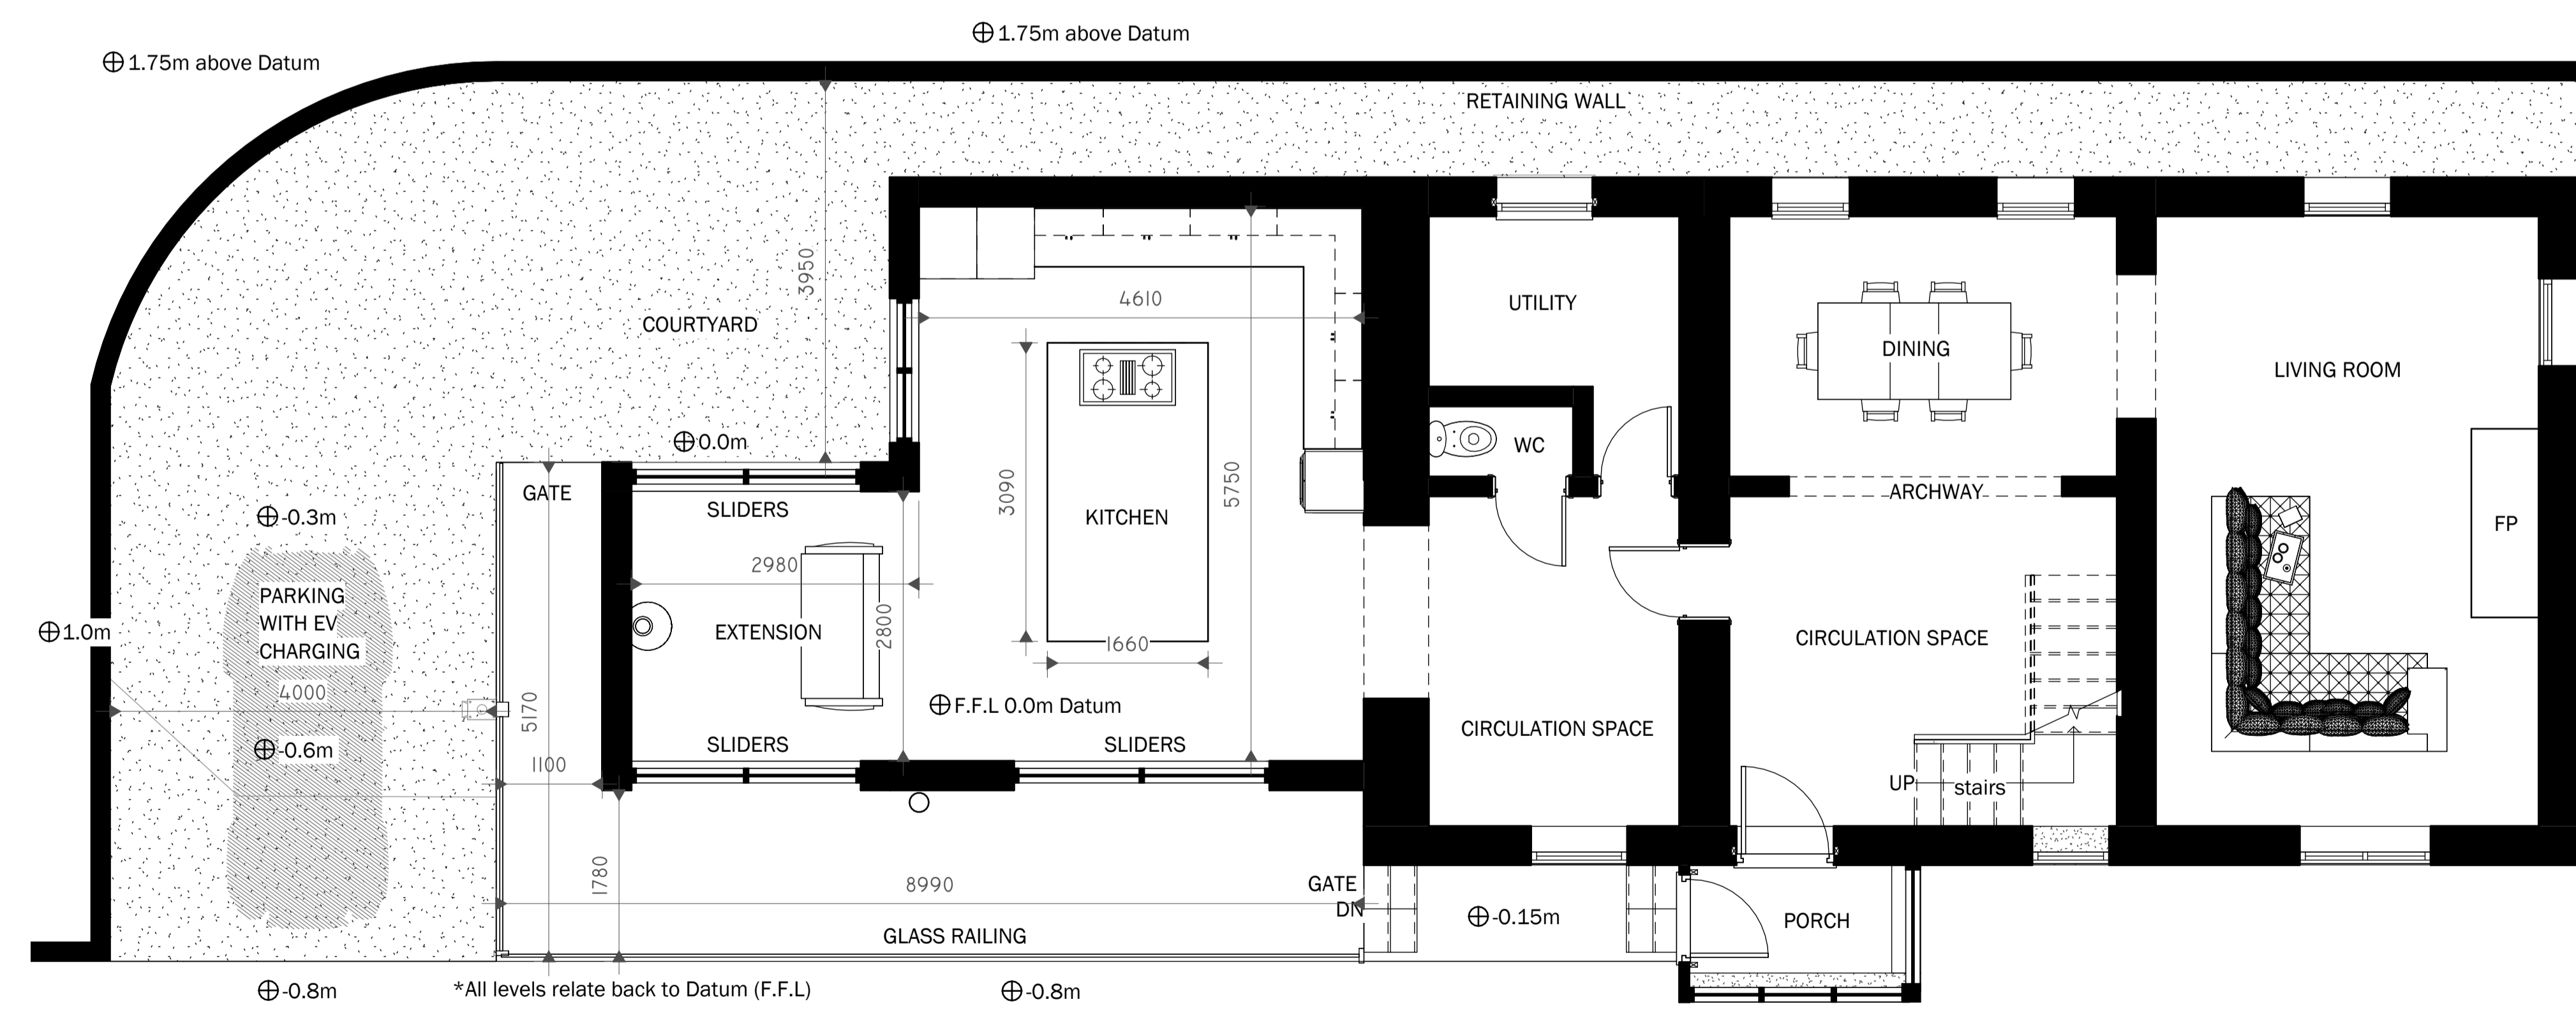

1 0 PROPOSED GROUND FLOOR  
1 : 50

1