

Marathon House
The Sidings Business Park
Whalley, BB7 9SE

01254 823 885


www.peterhitchenarchitects.co.uk

NOTES:


For planning approval only.



PROPOSED SOUTH-WEST

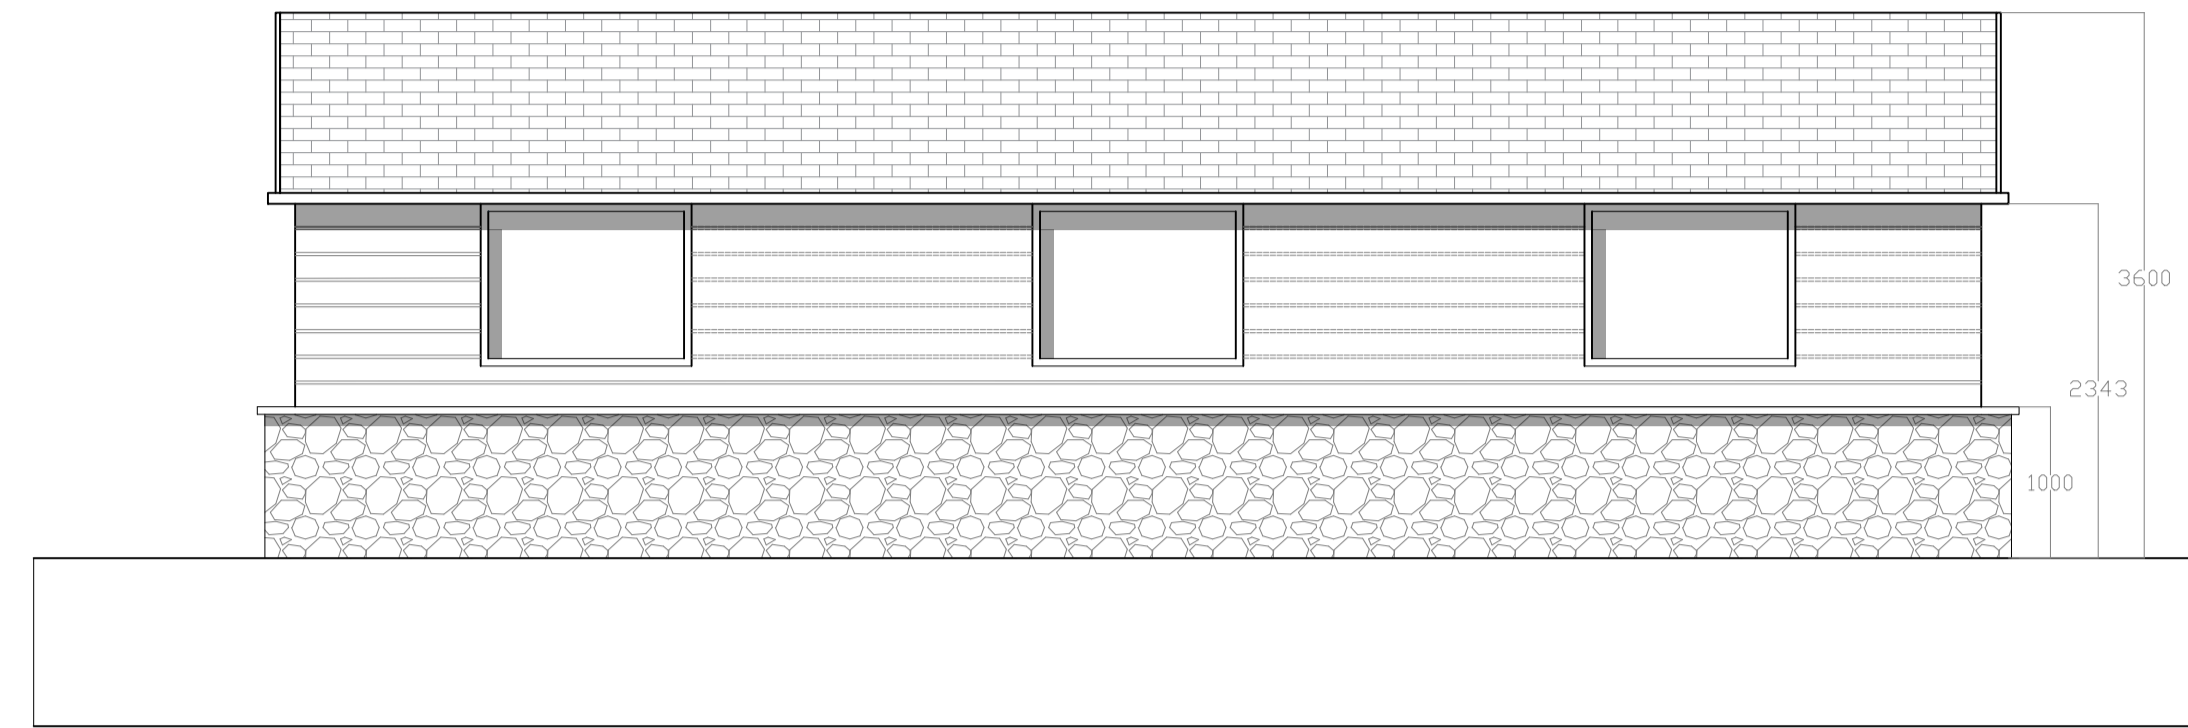


PROPOSED NORTH-WEST

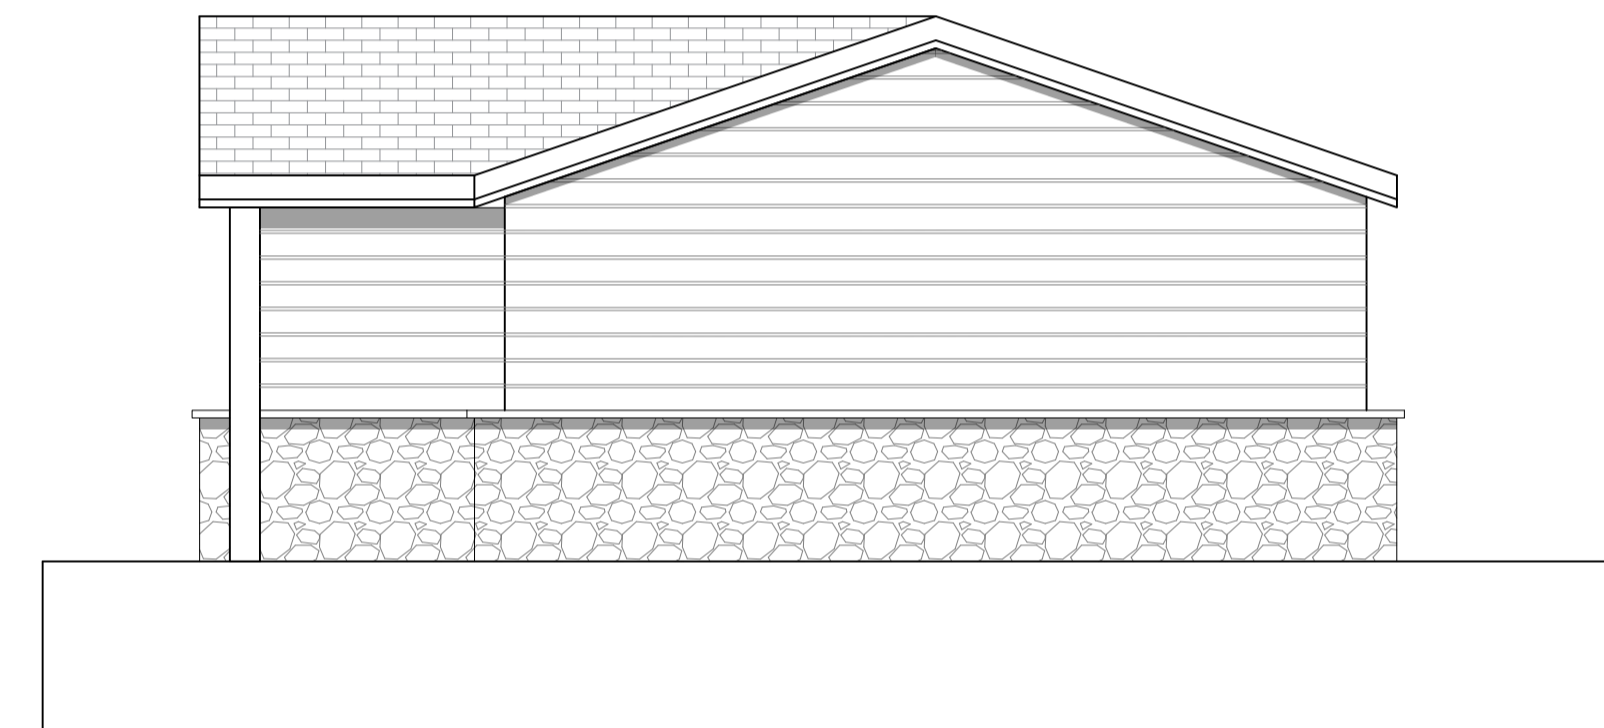

PROPOSED SOUTH-EAST



PROPOSED NORTH-EAST

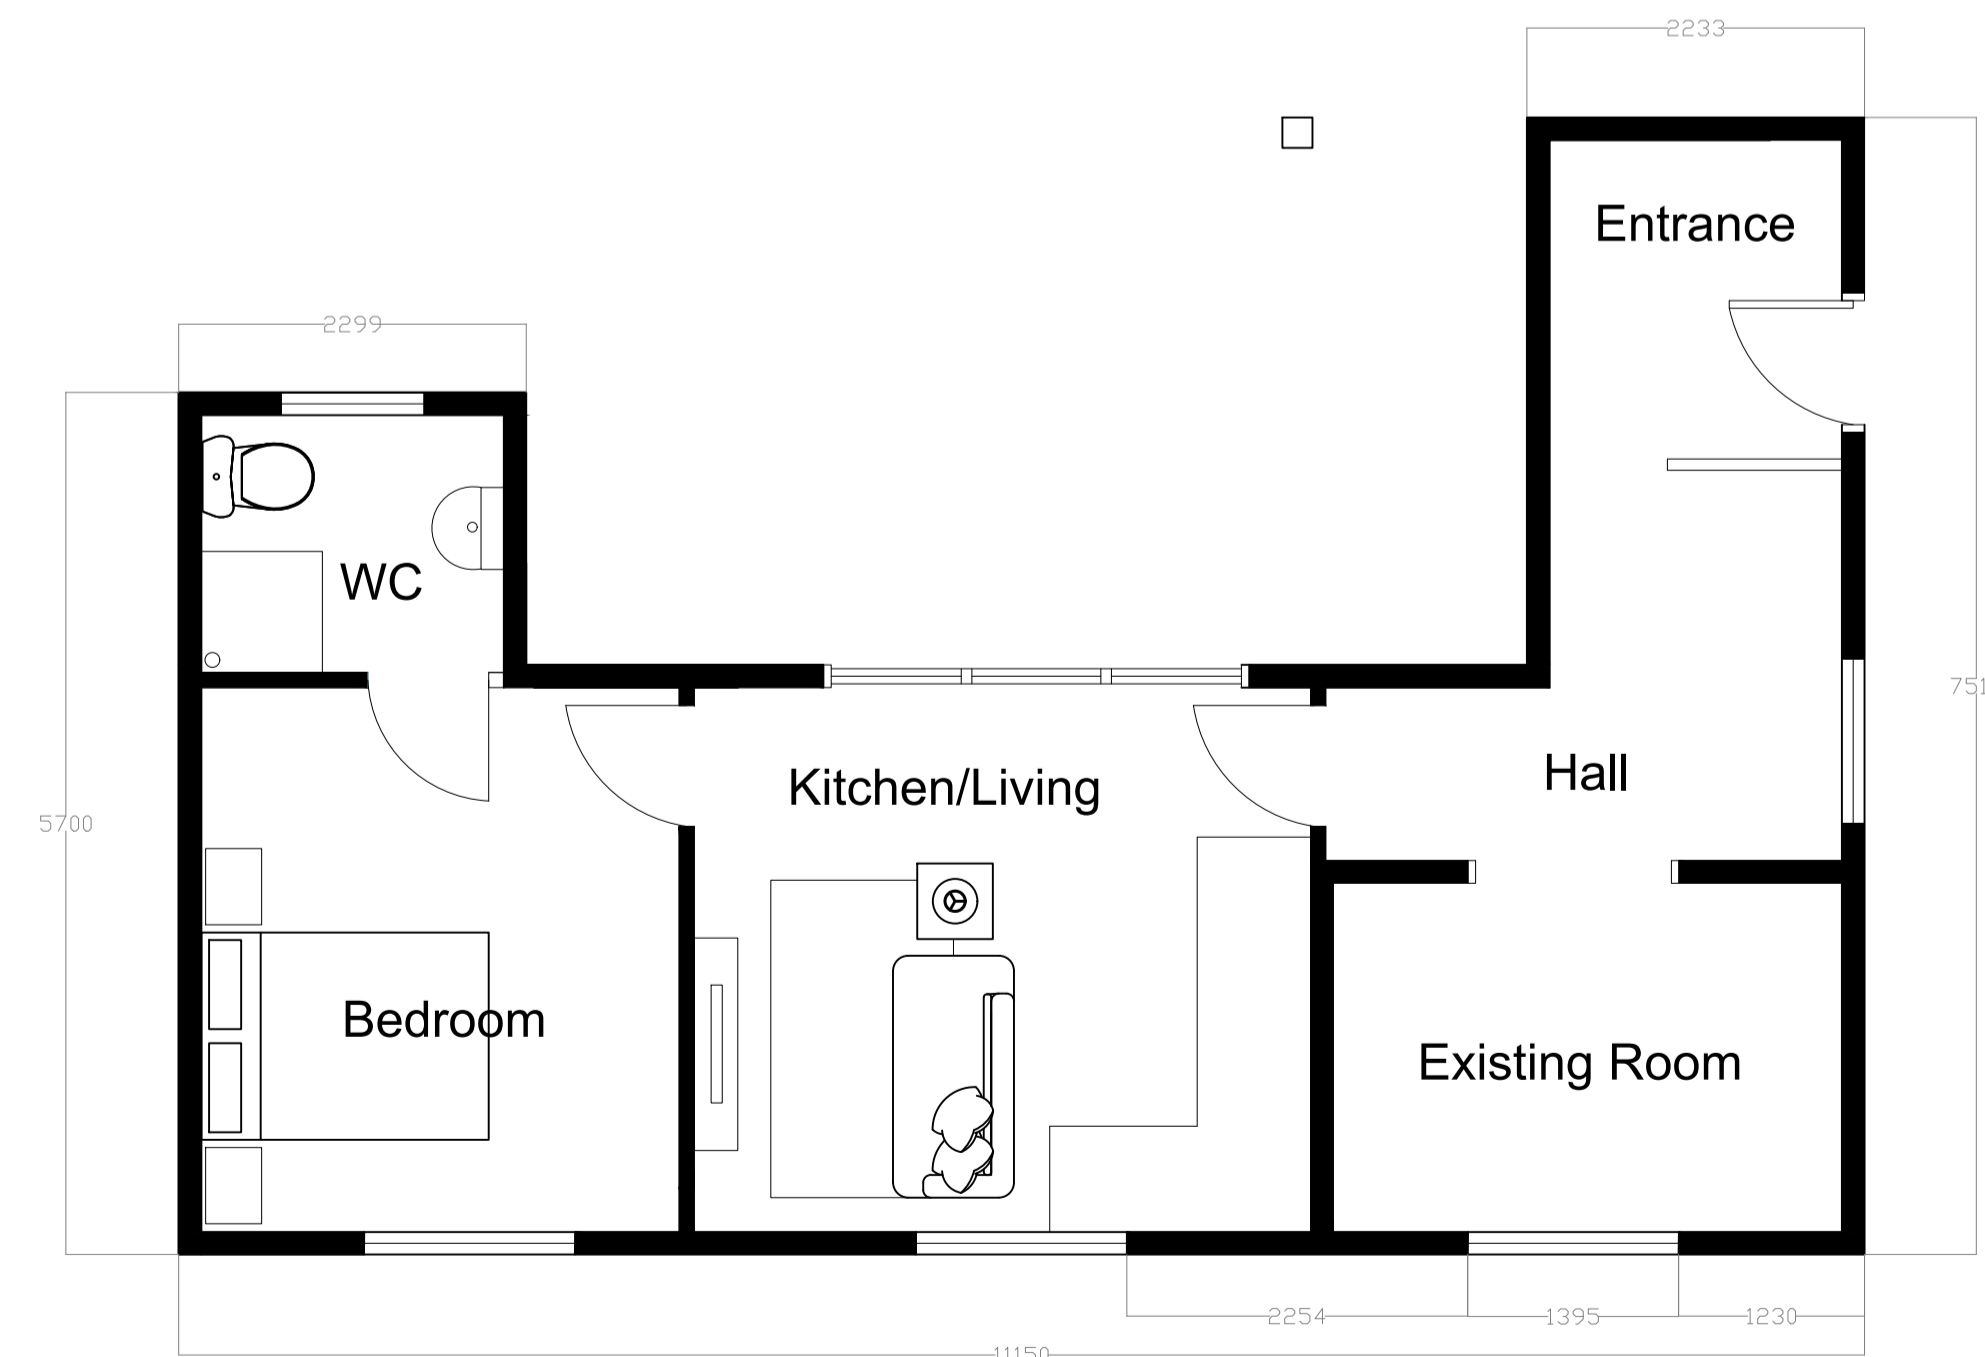

PROPOSED GROUND FLOOR PLAN

No.	Description	Date

CLIENT:
Mr Craig Robinson
Field Barn Old Langho,
BB6 8AW

PROJECT:
Change of use of former
stables to holiday let

SHEET:
Proposed Floor plan and
Elevations

Project number PHA/1077

Date 12/05/2026

Drawn by LM

Checked by PH

A1.2

Scale 1 : 50

Sheet size A1